
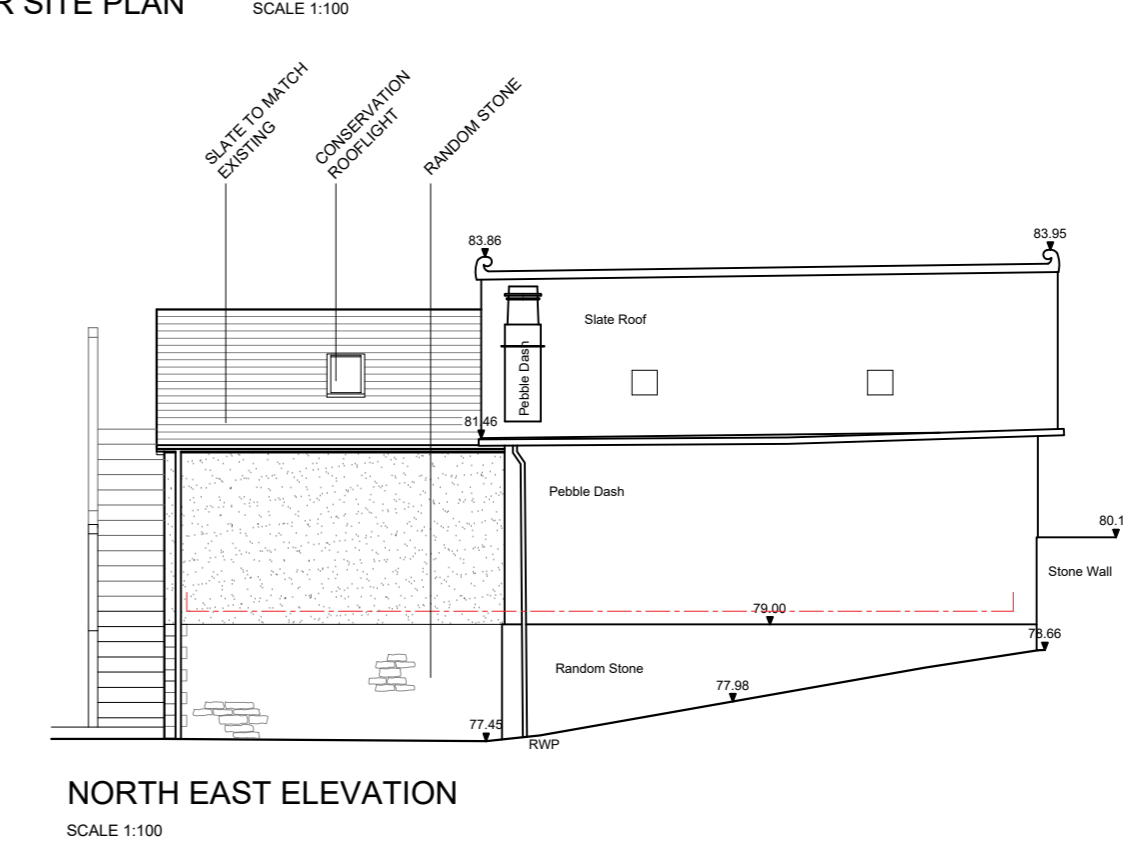
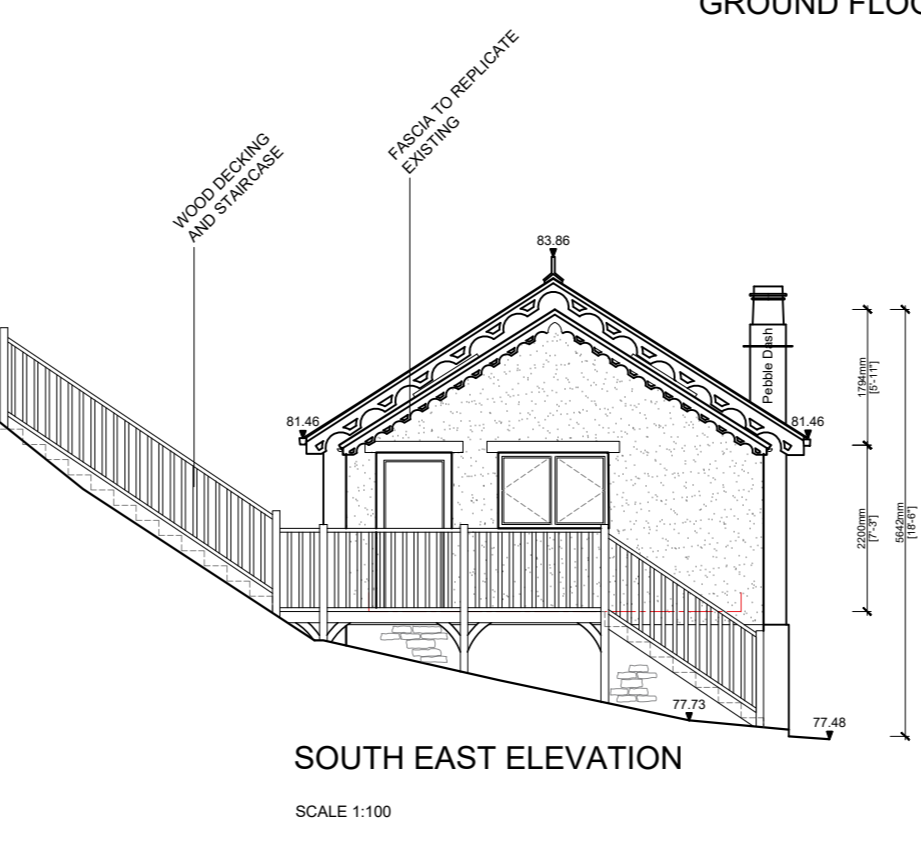
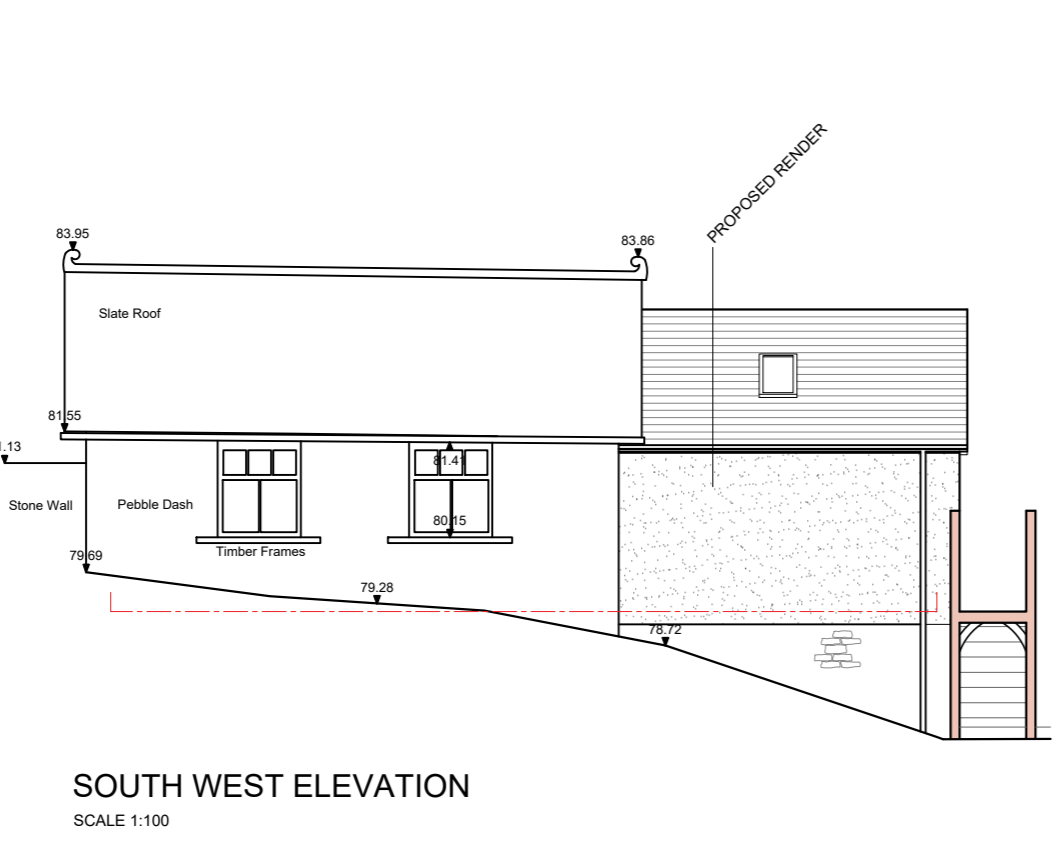
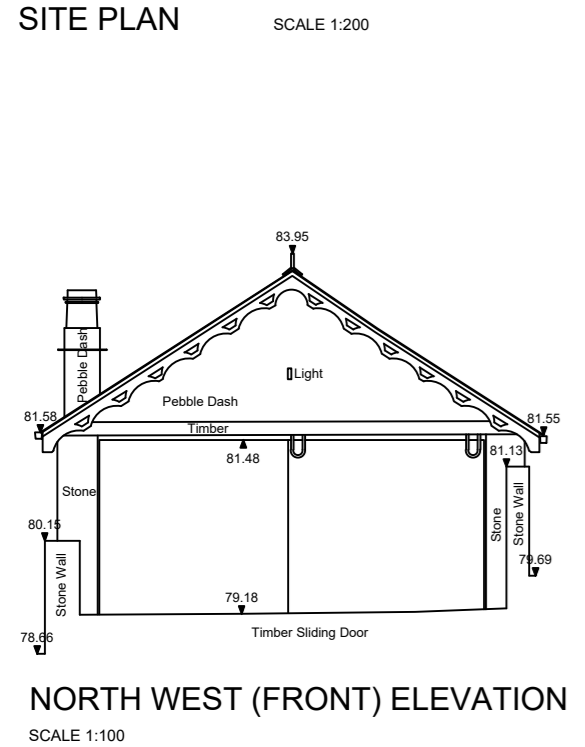
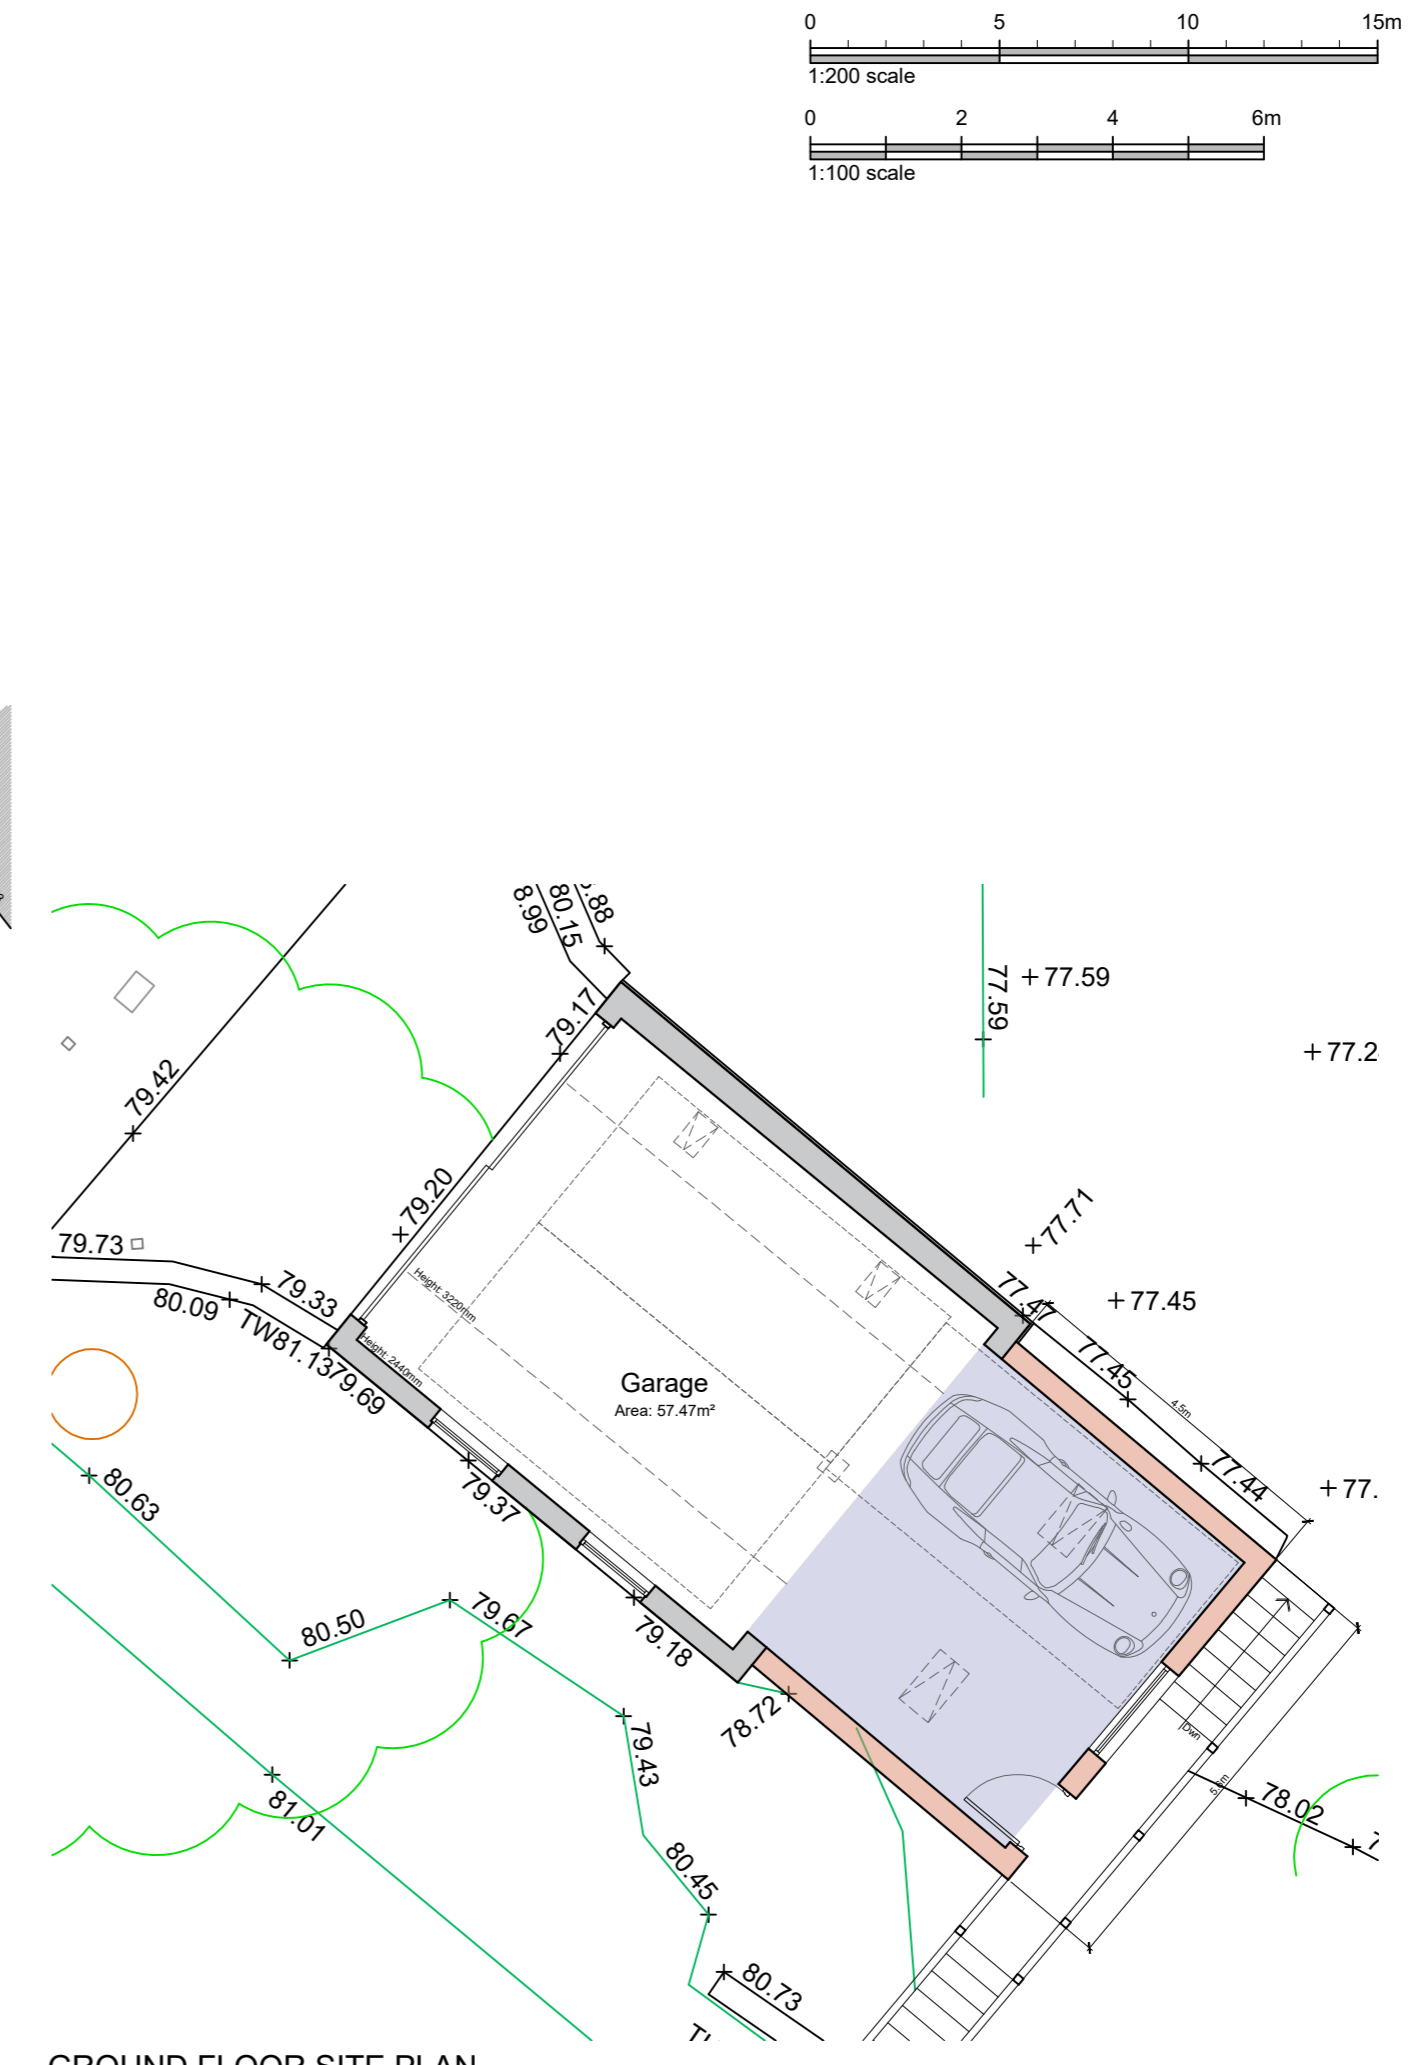
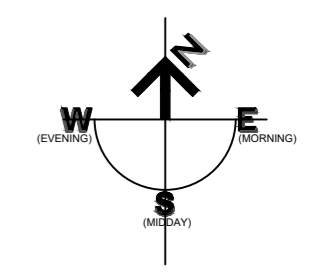


This drawing is to be read in conjunction with all relevant Architect, consultants' and specialists' drawings and specifications. The Architect is to be notified of any discrepancies before proceeding. Do not scale from this drawing. All dimensions and levels are to be checked on site. This drawing is subject to copyright. All work carried out before Planning and Building Permission has been granted is at the contractor's risk.  
 Note: proposed drawing based on OS dwg information. All illustrated dimensions are approximate and all site dimensions are to be checked on site and subject to site survey.

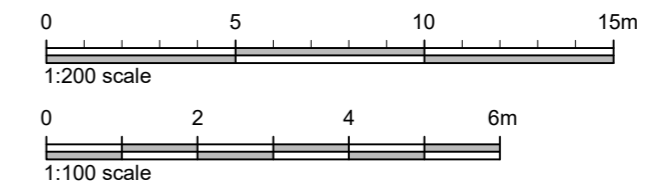

A RBM Label amendments.	10.11.2025
Client <b>Mr and Mrs Hopkinson</b>	
Job Title <b>Proposed Alterations to Outbuilding at Bank House Sawley Road Clitheroe BB7 4RS</b>	

Drawing Title <b>Proposed Site Plan, Floor Plan and Elevations</b>		
<b>PLANNING STAGE</b>		
Scale 1:200@ A2	Date August 2025	Drawn RBM

**spa ARCHITECTS**  
 SUNDERLAND PEACOCK & ASSOCIATES LTD.  
 HAZELMERE, PIMLICO ROAD, CLITHEROE  
 LANCASHIRE, BB7 2AG  
 T 01200 423178 F 01200 427328  
 E info@sunderlandpeacock.com  
 www.sunderlandpeacock.com

**6074 - P01** REV A