



Rear Elevation

Side Elevation / Section


Front Elevation




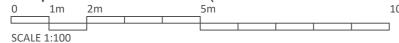


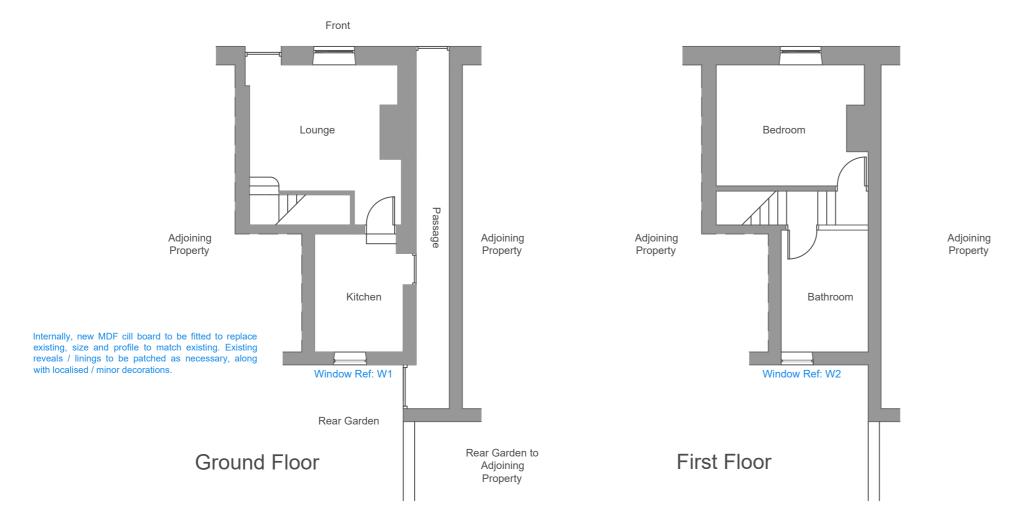

Proposed Floor Plan (Scale 1:100)

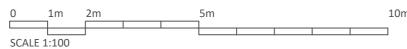

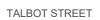

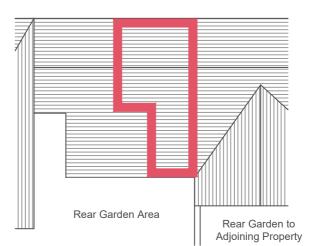

Proposed Site Plan (Scale 1:200)

0 1m 2m 5m 10m

Rev Date Description

AGENT:

AF Planning & Design

Alex Fowler alexfowler14@gmail.com 07825 940 453

Project Address:

6 Talbot Street Chipping Preston PR3 2QE

Project

Window Replacement

Drawing Title

Proposed Plan, Elevations & Site

Scale Size Date 1:100

/ 1:200 A2 October 2025

Drawing Number Revision AF.25.BAM-001.02 -