


North West Elevation 1:100


Grey fibre
cement roof

Timber
boarding


Concrete
panels

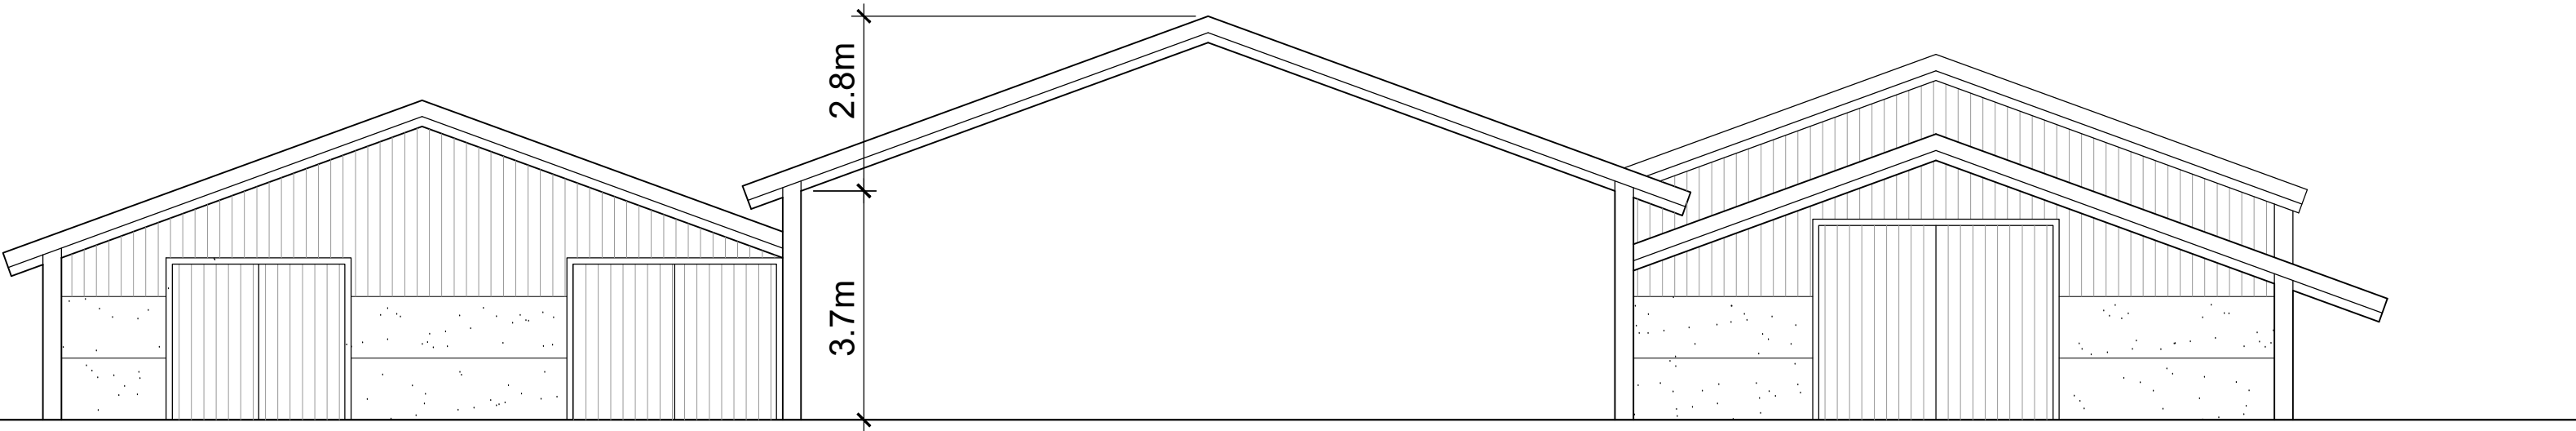

South West Elevation 1:100

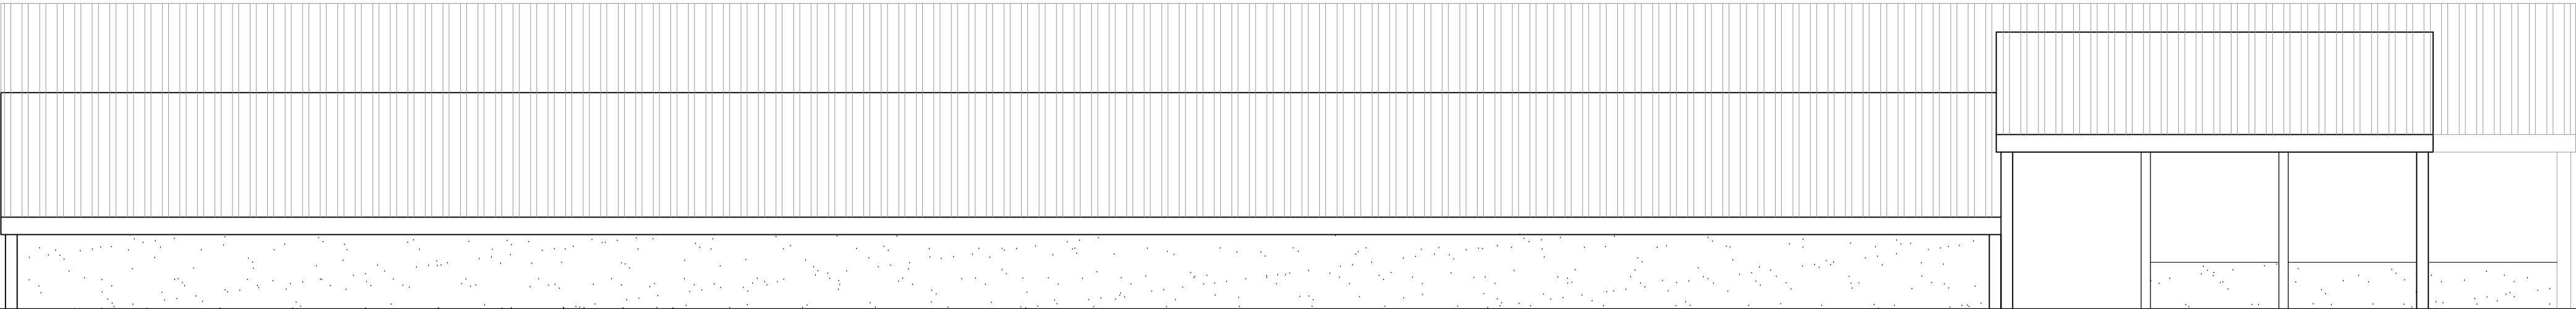

South East Elevation 1:100

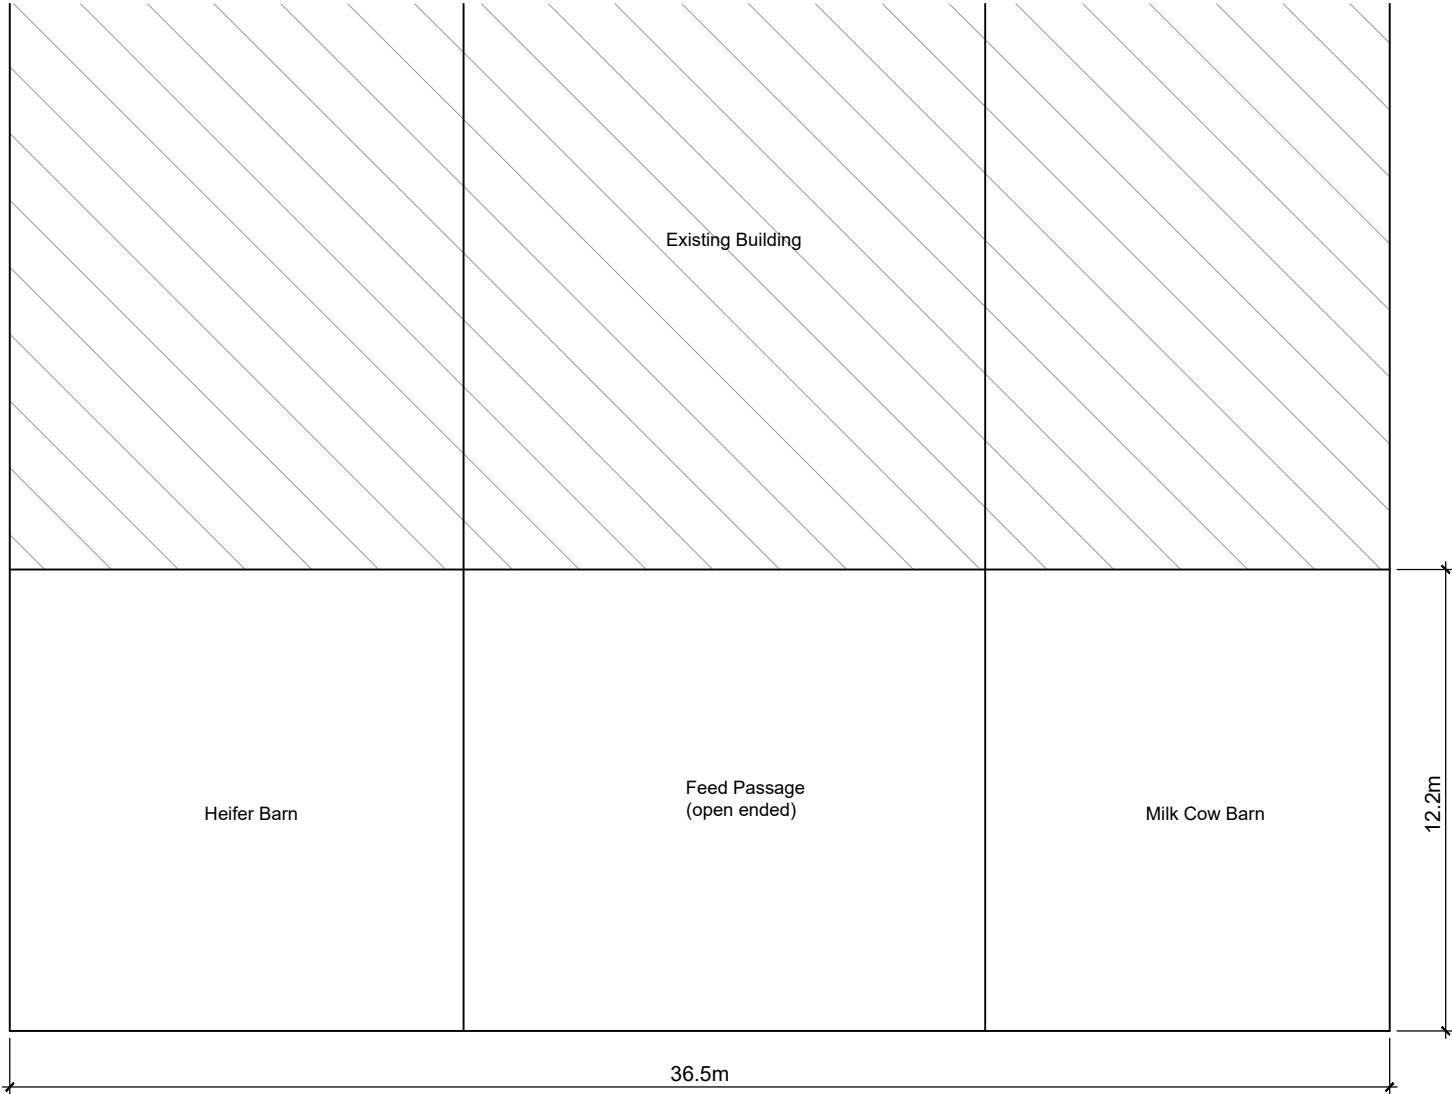

Part Proposed Plan 1:200

Client Mr J Hartley		
Project Proposed Extension to Agricultural Building at Mason House Farm Bashall Eaves Clitheroe BB7 3DD		
Drawing Title Proposed Part Plan and Elevations		
Scale 1:100/200 @ A2	Date Aug 2025	Drawn LFR
READ DESIGN LTD		
115 - 05		