
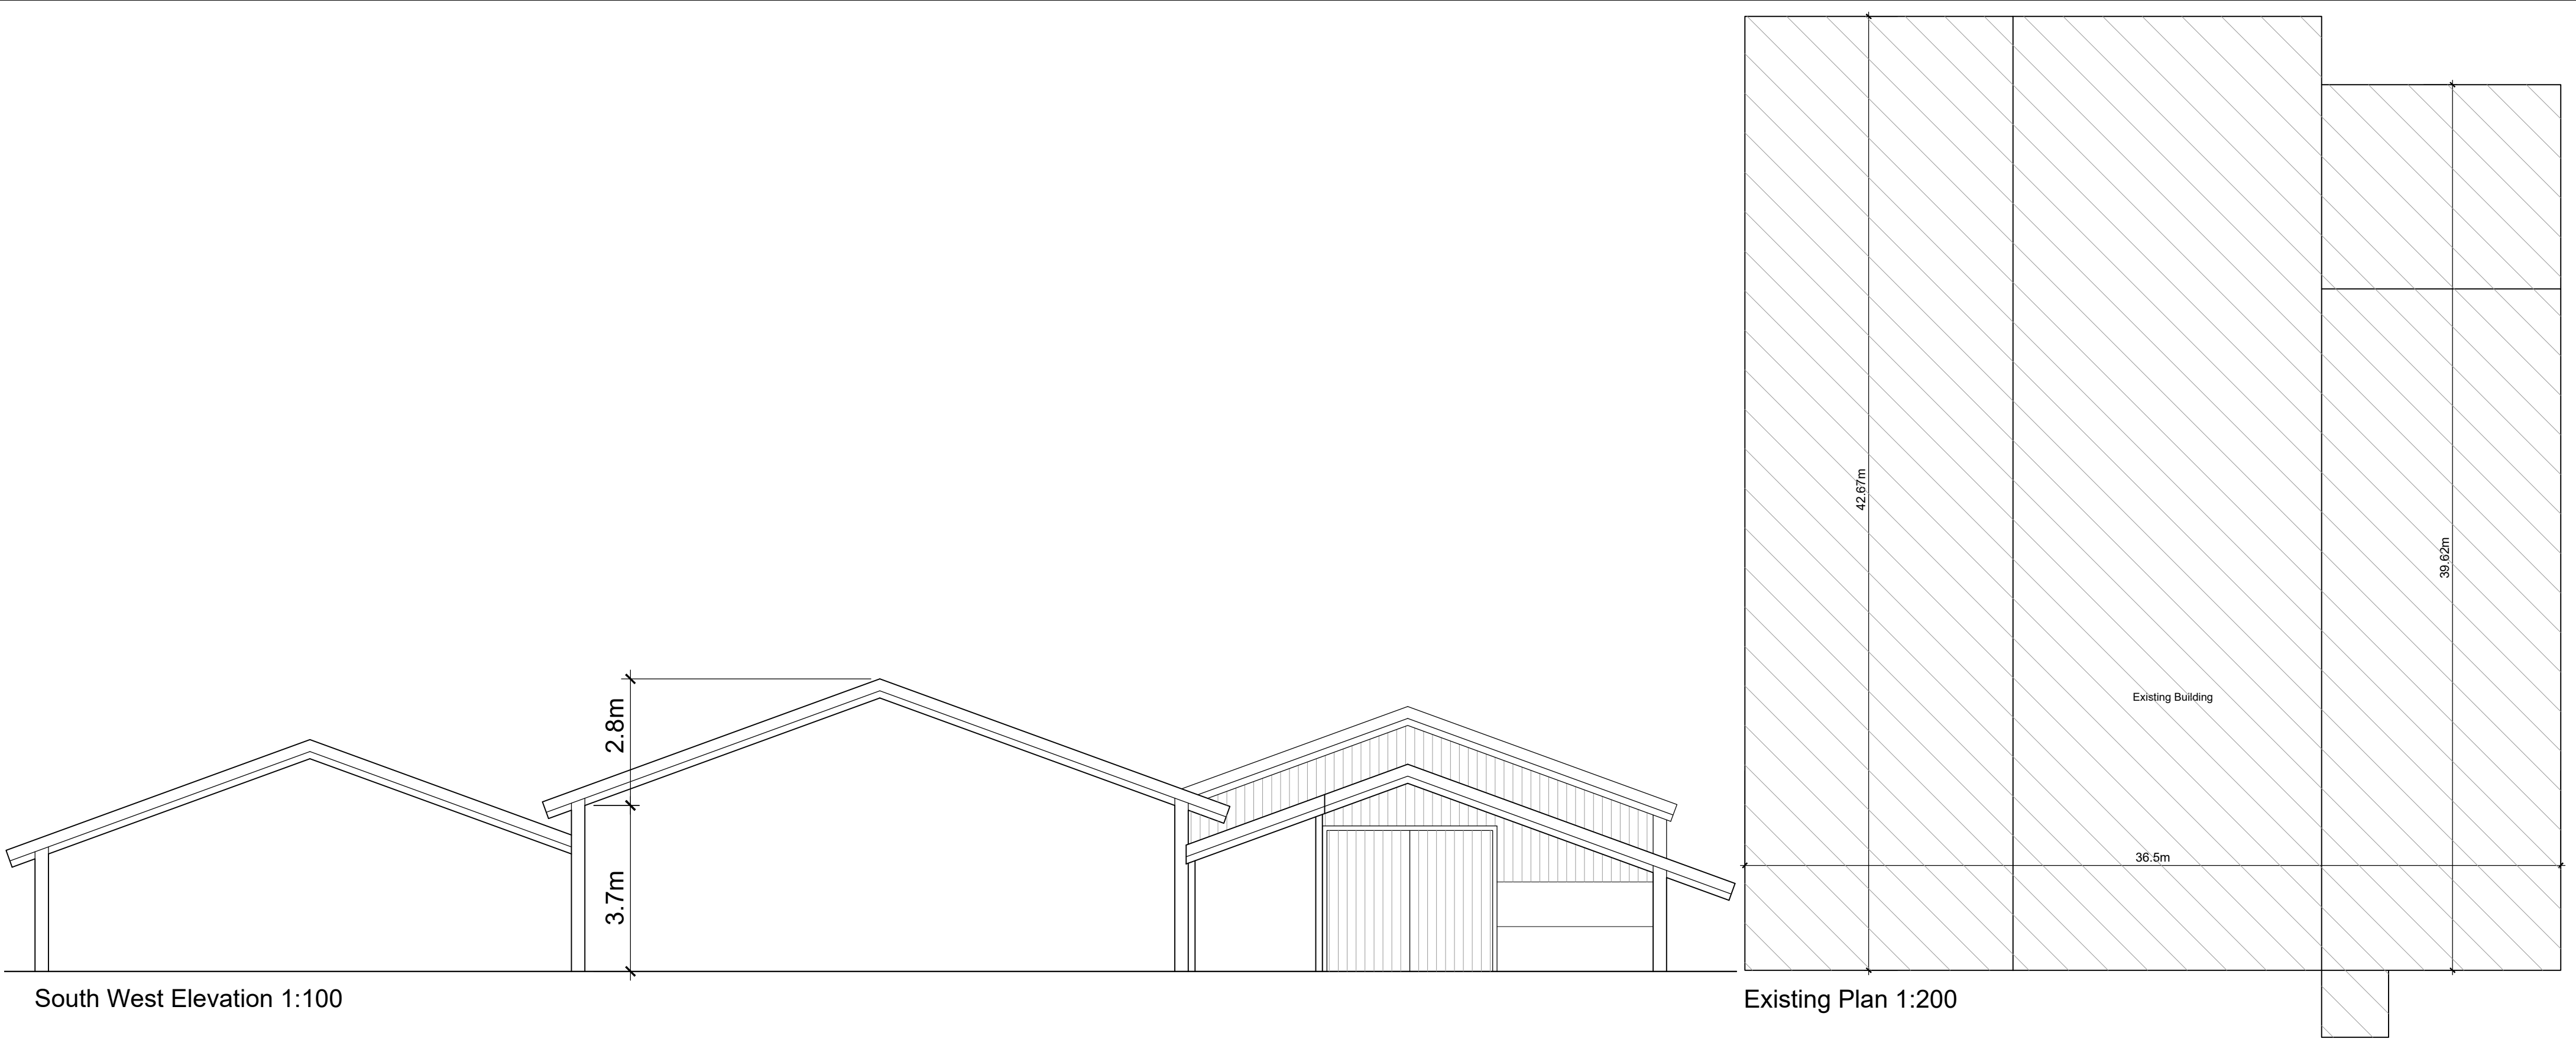


North West Elevation 1:100

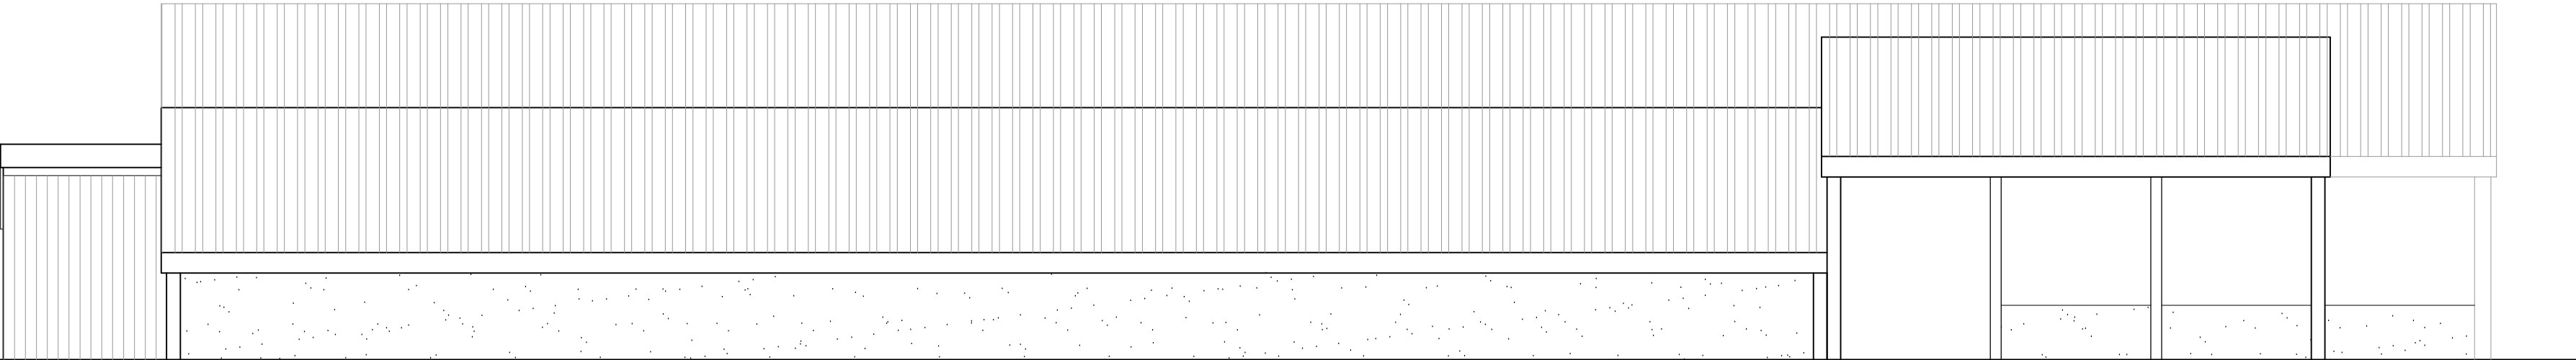

South East Elevation 1:100

Client		
Mr J Hartley		
Project		
Proposed Extension to Agricultural Building at Mason House Farm Bashall Eaves Clitheroe BB7 3DD		
Drawing Title		
Existing Plan and Elevations		
Scale	Date	Drawn
1:100/200 @ A2	Aug 2025	LFR
READ DESIGN LTD		
115 - 06		