



1 Proposed East Elevation
1:100

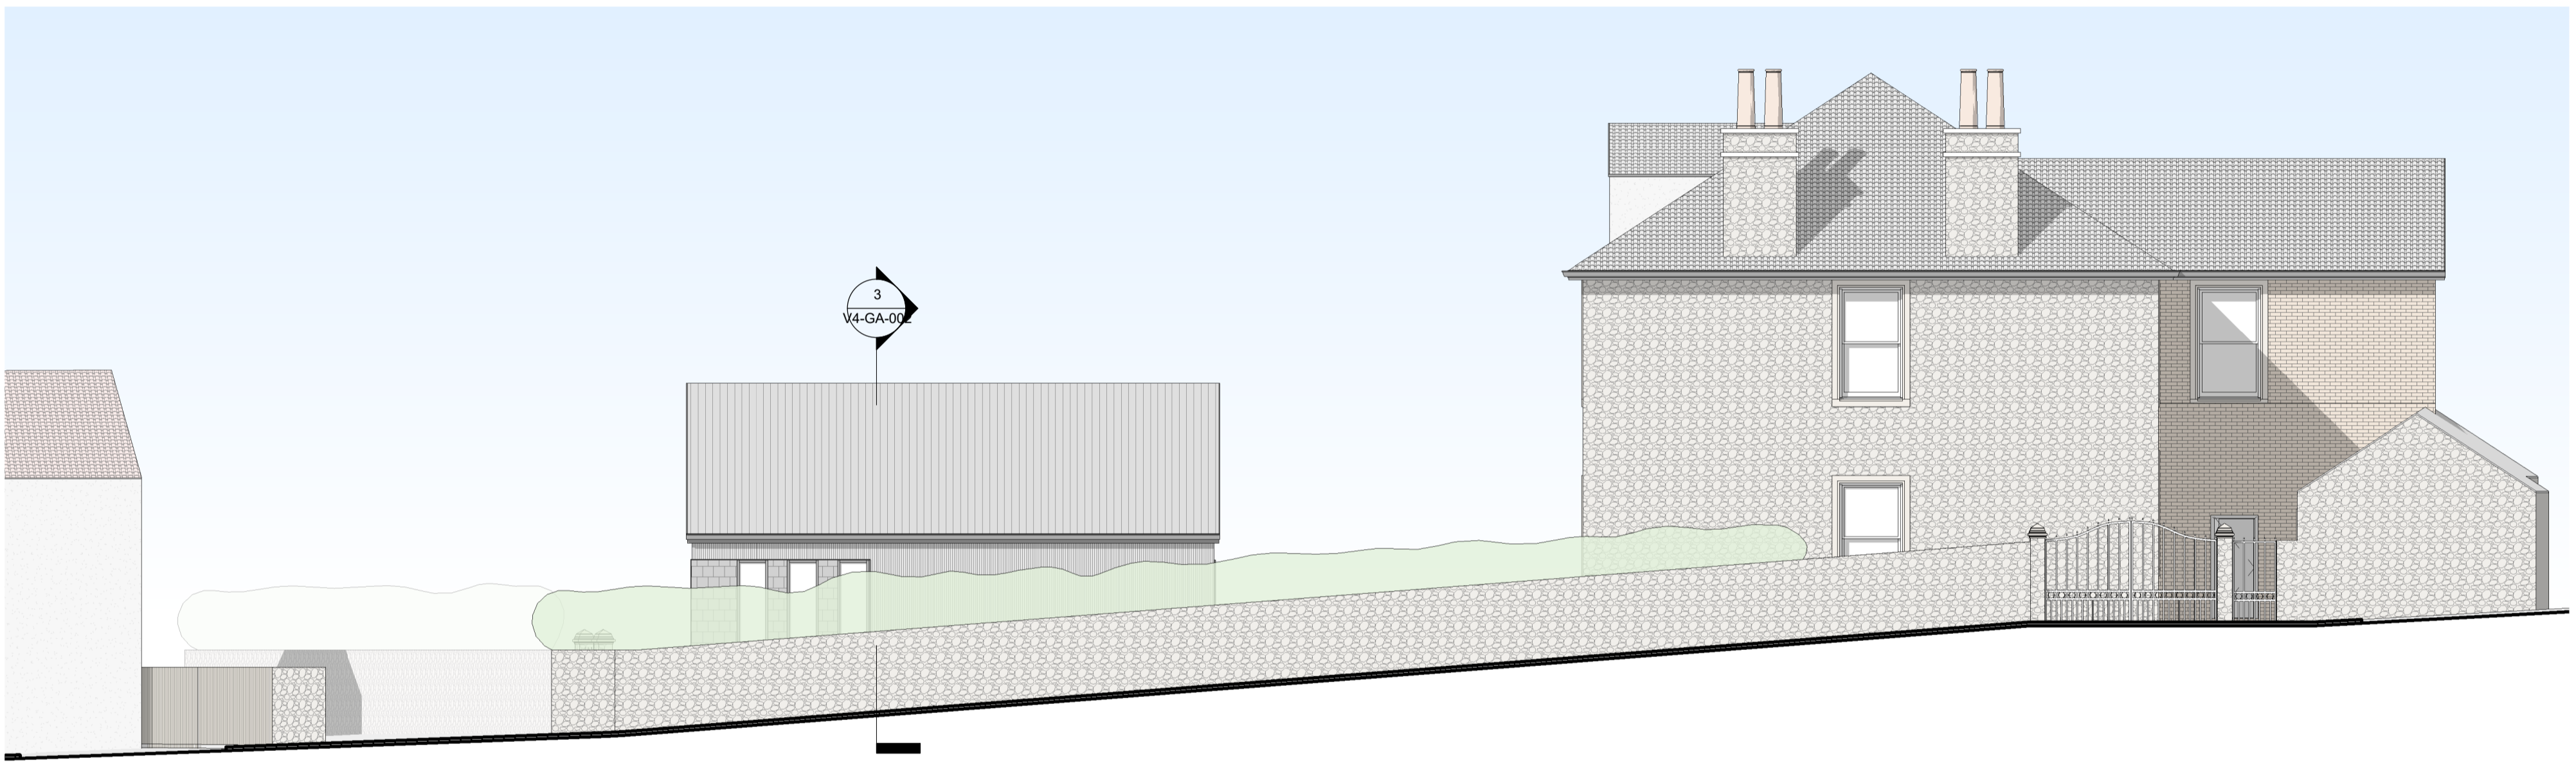

2 Proposed East Elevation - Street Scene
1:100

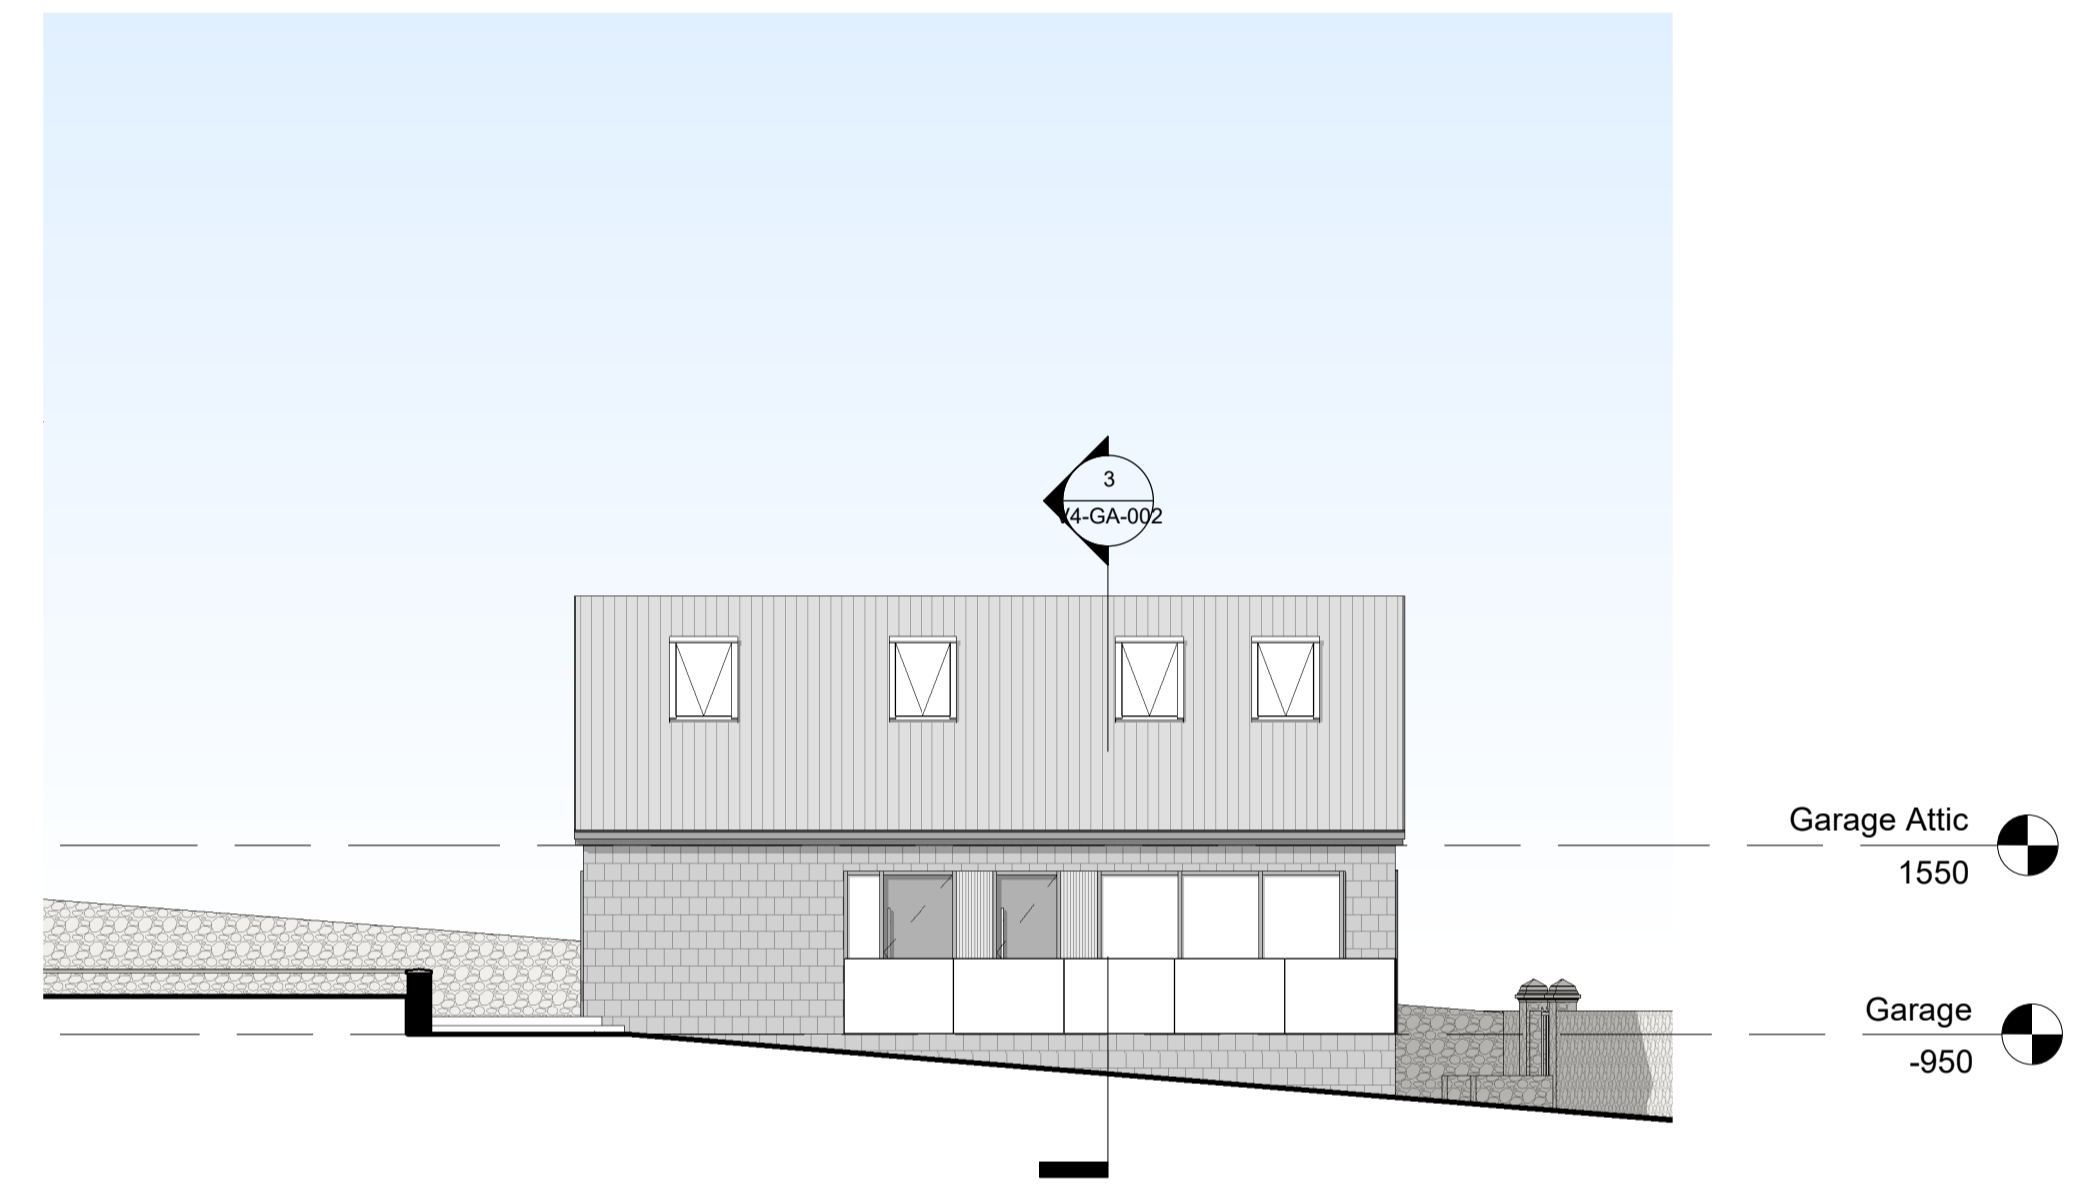

3 Proposed West Elevation
1:100



4 Proposed South Elevation
1:100



5 Proposed South Elevation - Street Scene
1:100

P 1	11/11/25	Annotations corrected
rev	date	description

project	House Re-Model
location	53 Knowsley Road, Blackburn
client	



drawing title	Proposed Plans
dwg purpose	
scale	1:100
@ sheet size A1	rev date 11/11/25
job number	V4-GA-001
drawing number	P-1
revision	

OPTION	DRAWING NUMBER
V4-GA-001	