



1 Existing East Elevation
1:100

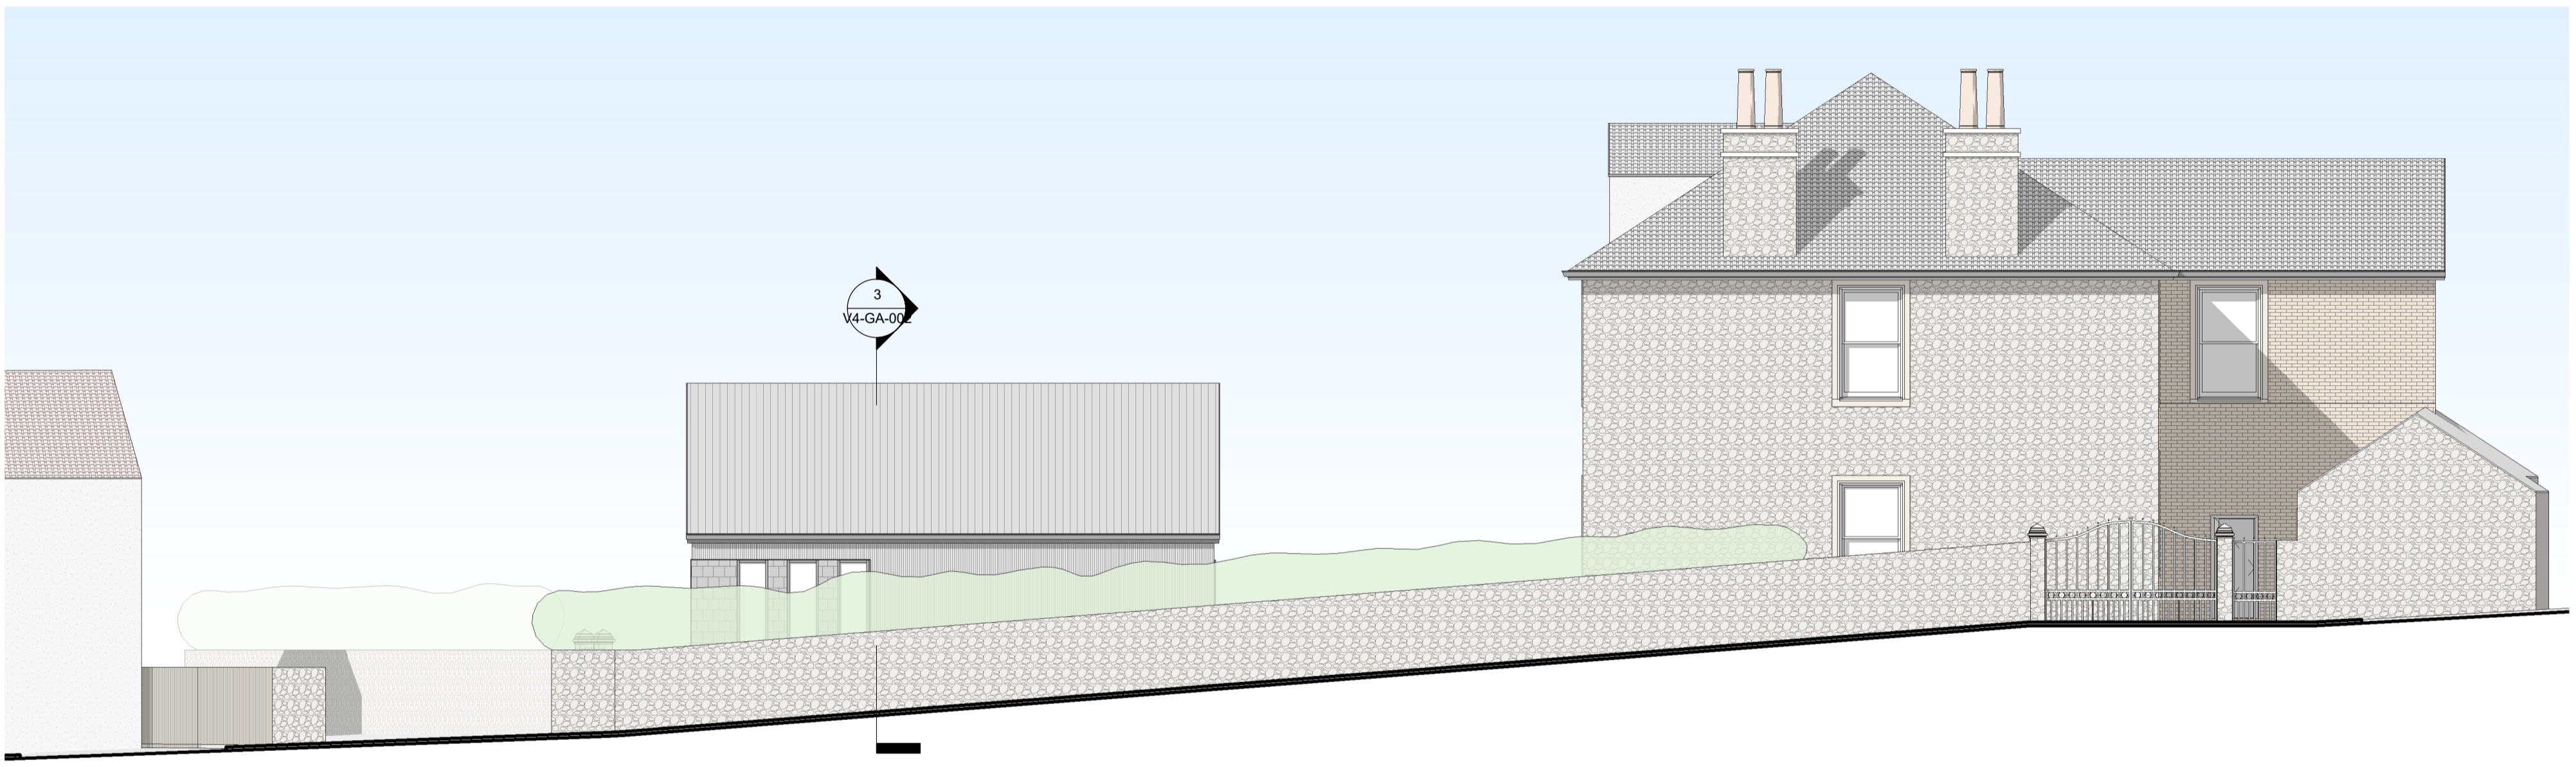

2 Existing East Elevation - Street Scene
1:100

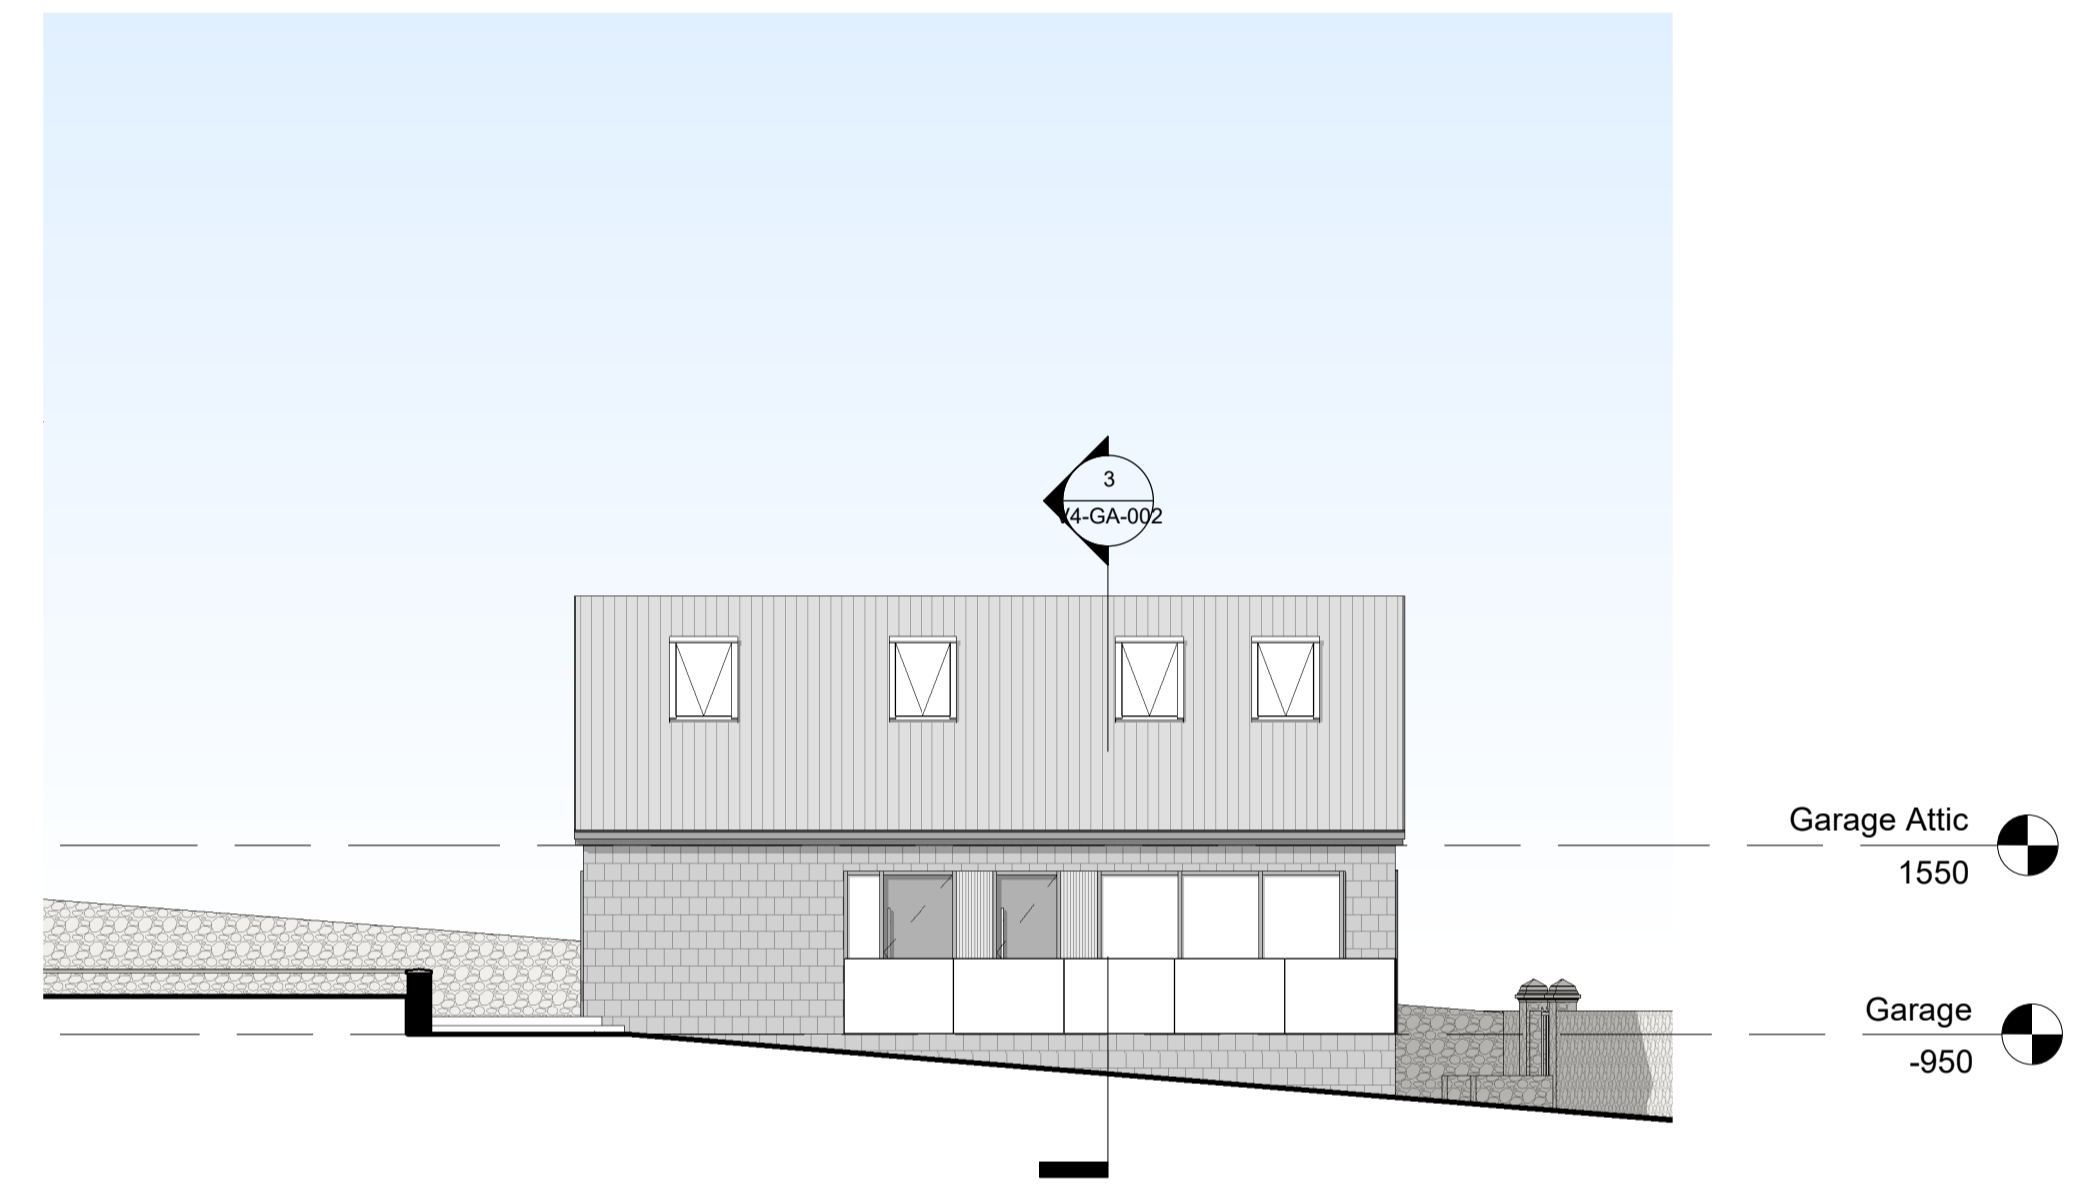

3 West Elevation
1:100



4 Existing South Elevation
1:100



5 Existing South Elevation - Street Scene
1:100

rev	date	description

project
House Re-Model
location
53 Knowsley Road, Blackburn
client



drawing title
Proposed Plans
dwg purpose
scale 1:100
@ sheet size A1
rev date
job number V4-GA-001
drawing number
revision

OPTION	DRAWING NUMBER
V4-GA-001	V4-GA-001