




3 Section 1  
1:50

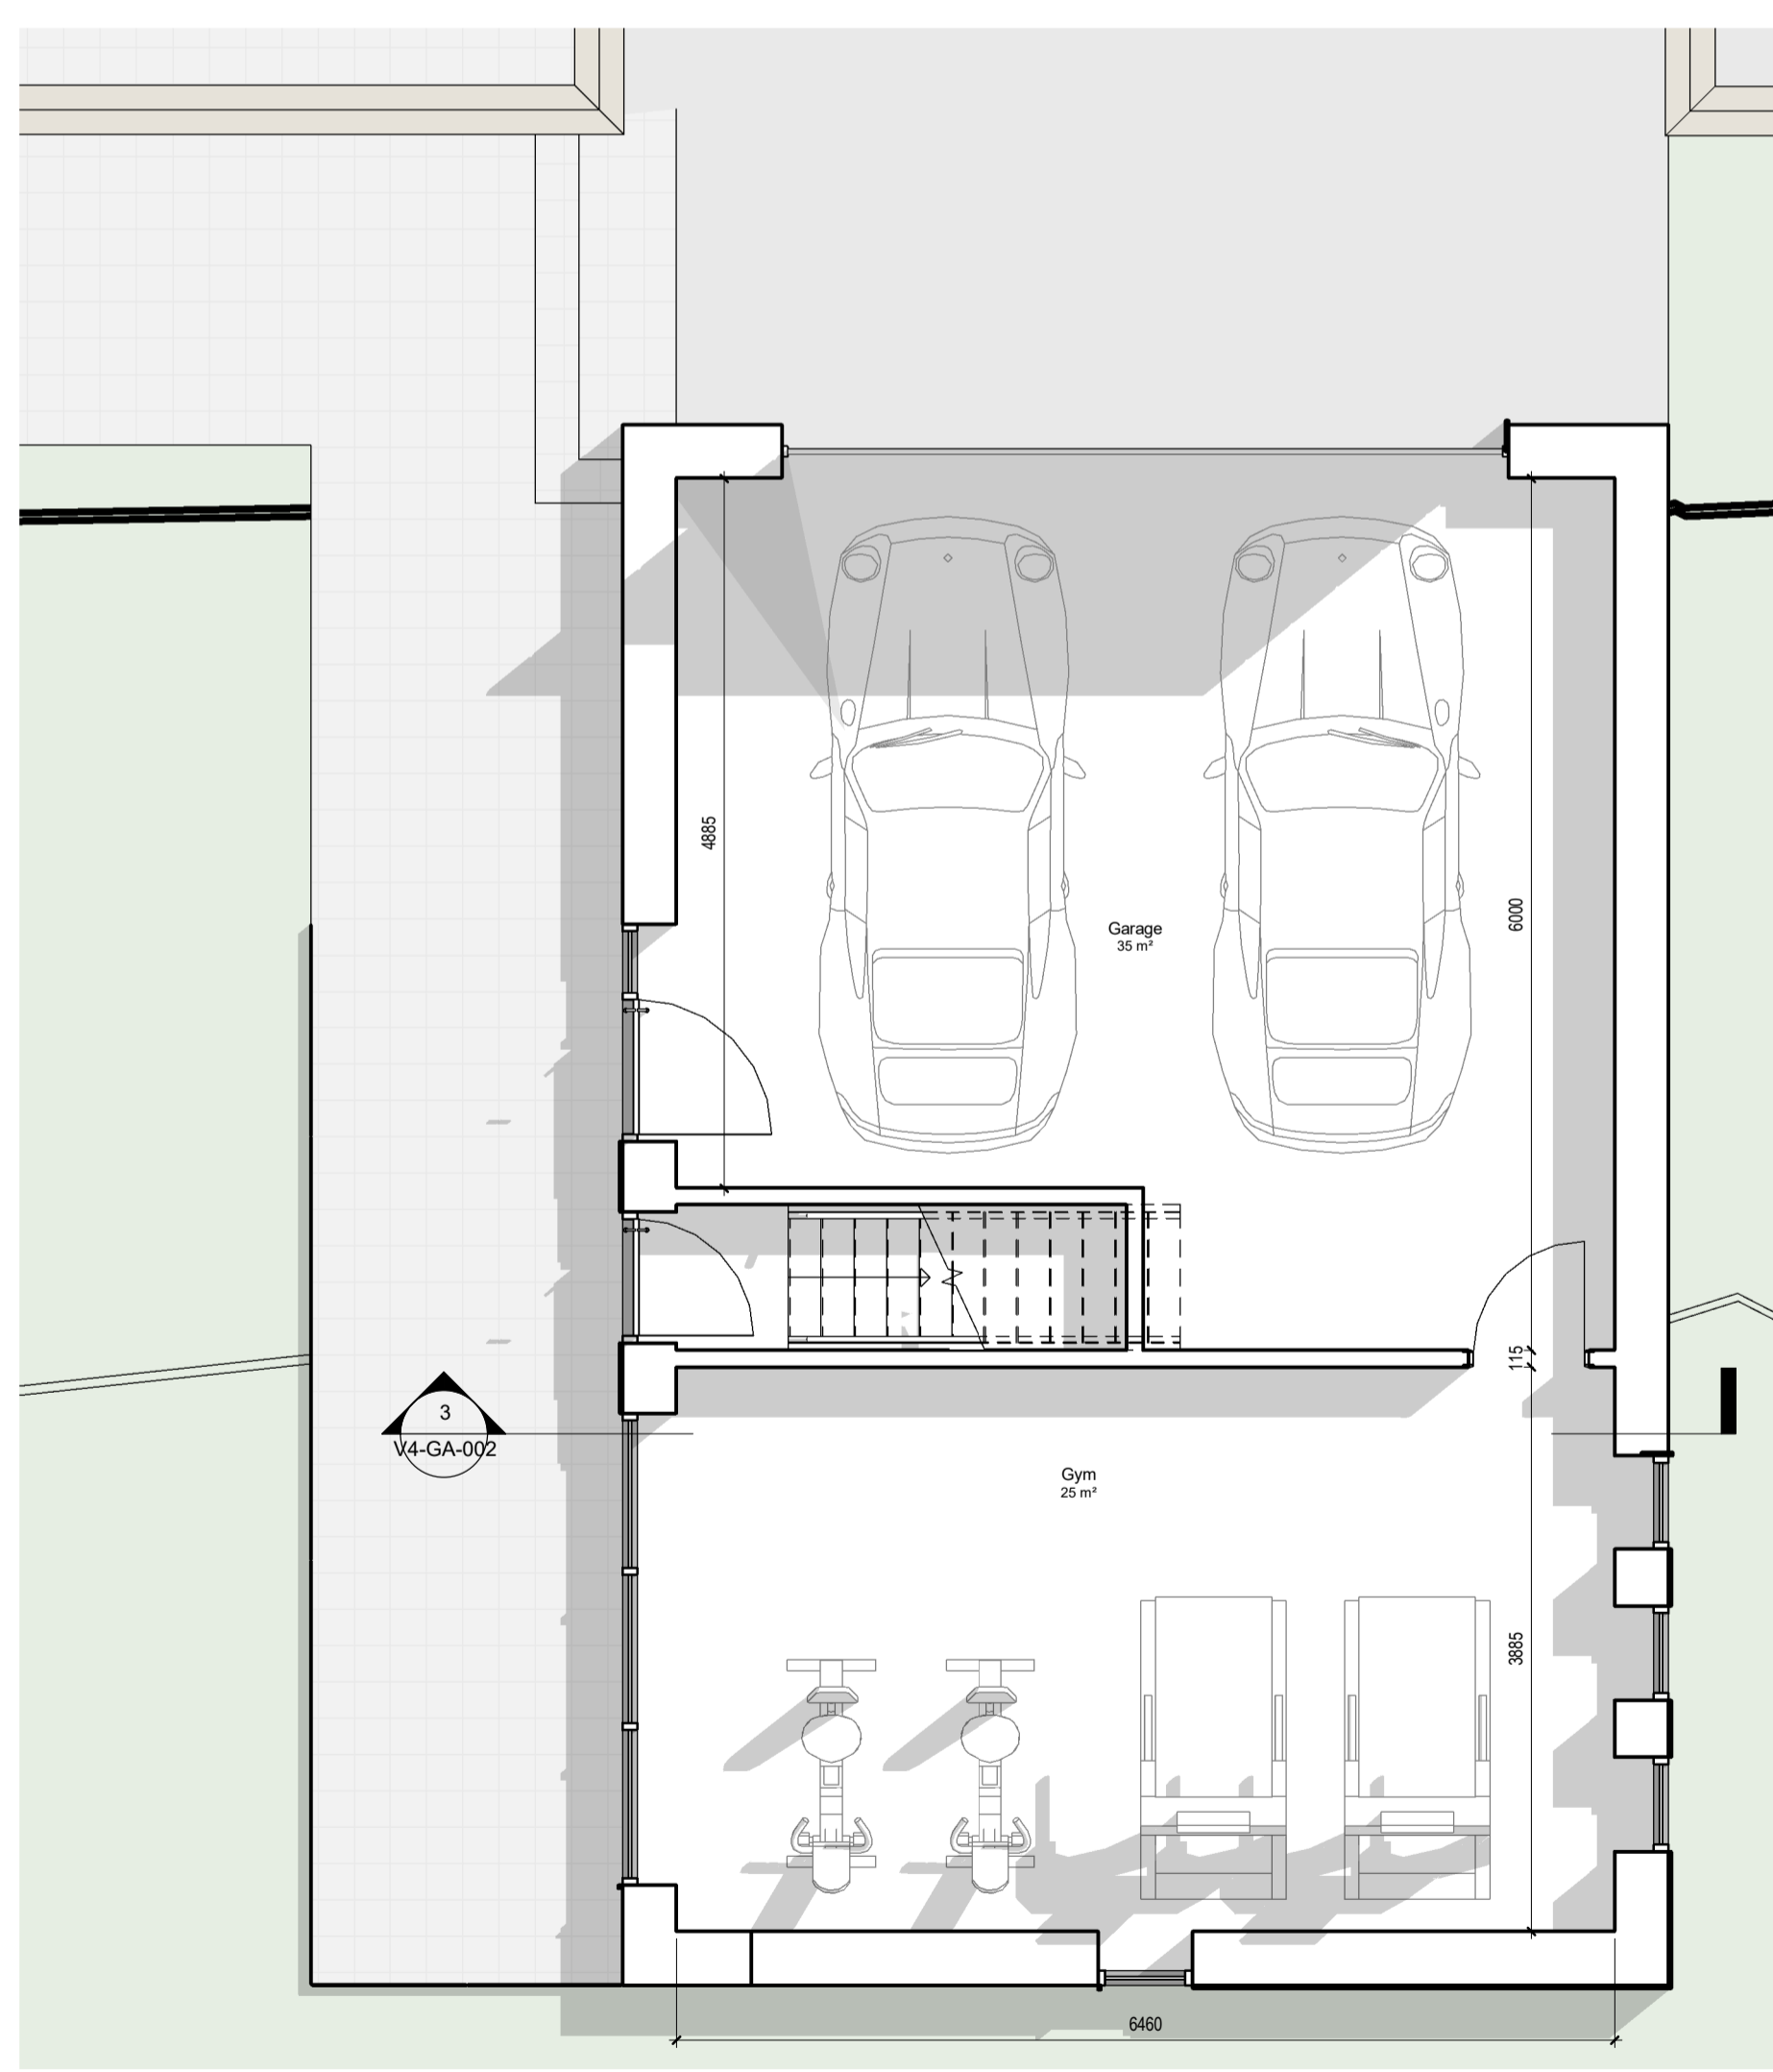

1 Garage  
1:50

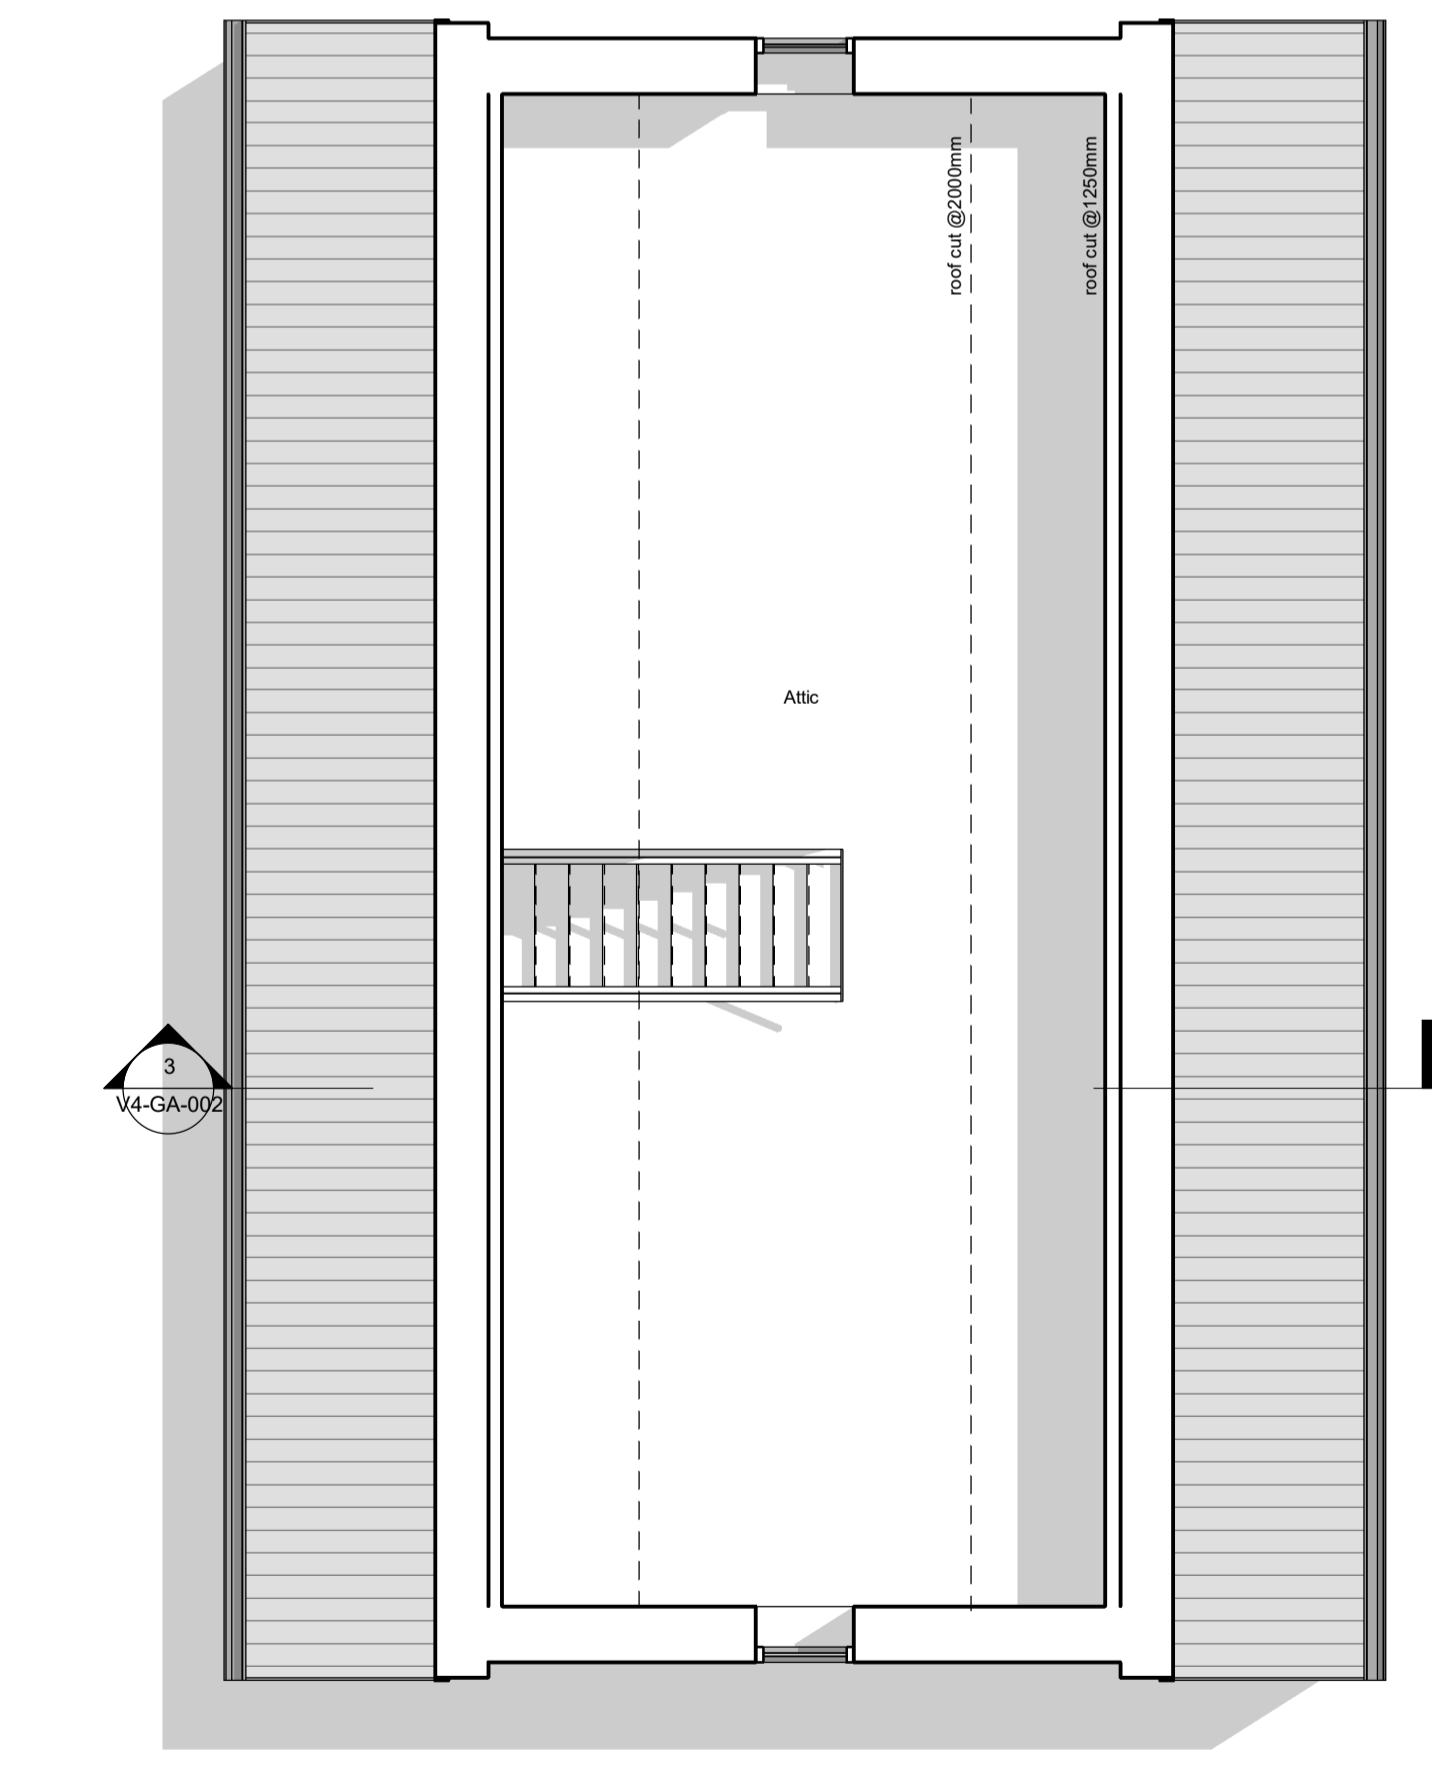

2 Garage Attic  
1:50

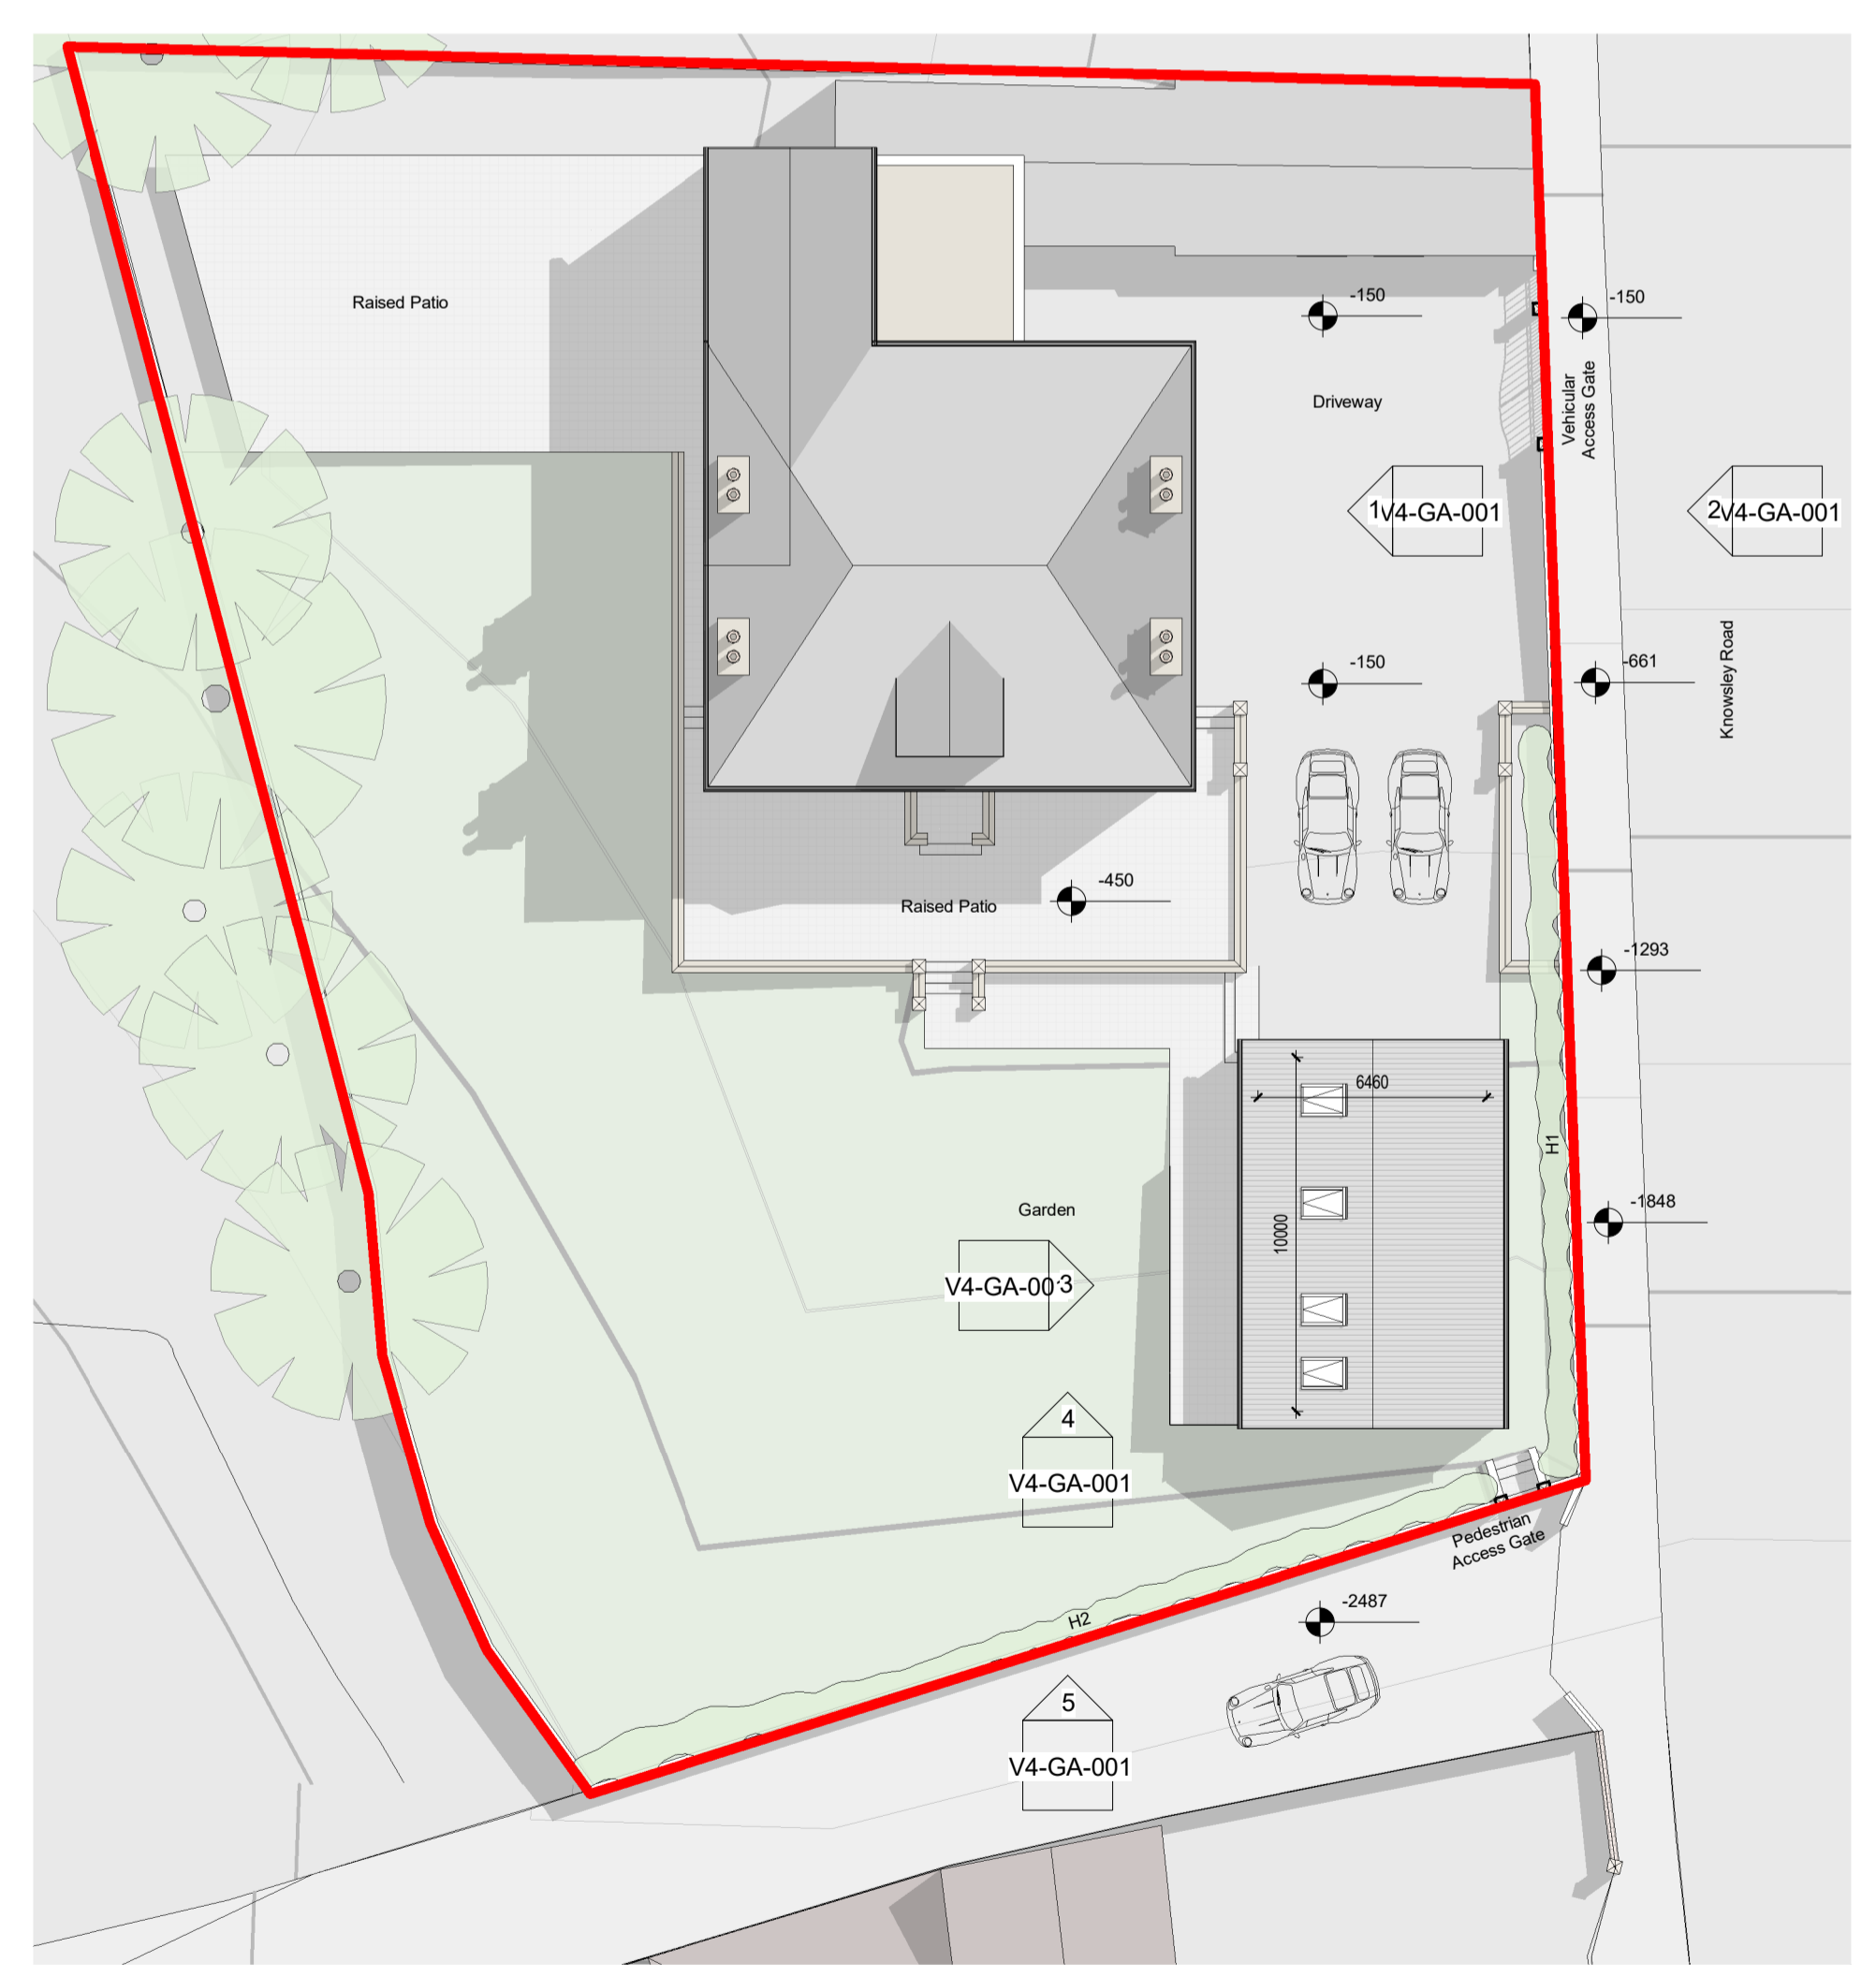

4 XX - Site Plan  
1:200

rev	date	description

project  
House Re-Model  
location  
53 Knowsley Road, Blackburn  
client



drawing title  
Proposed Plans  
dwg purpose  
scale As indicated  
@ sheet size A1 rev date  
job number V4-GA-002  
drawing number revision

OPTION	DRAWING NUMBER
V4-GA-002	V4-GA-002