



PROPOSED NORTH ELEVATION
Scale 1:100




PROPOSED WEST ELEVATION
Scale 1:100

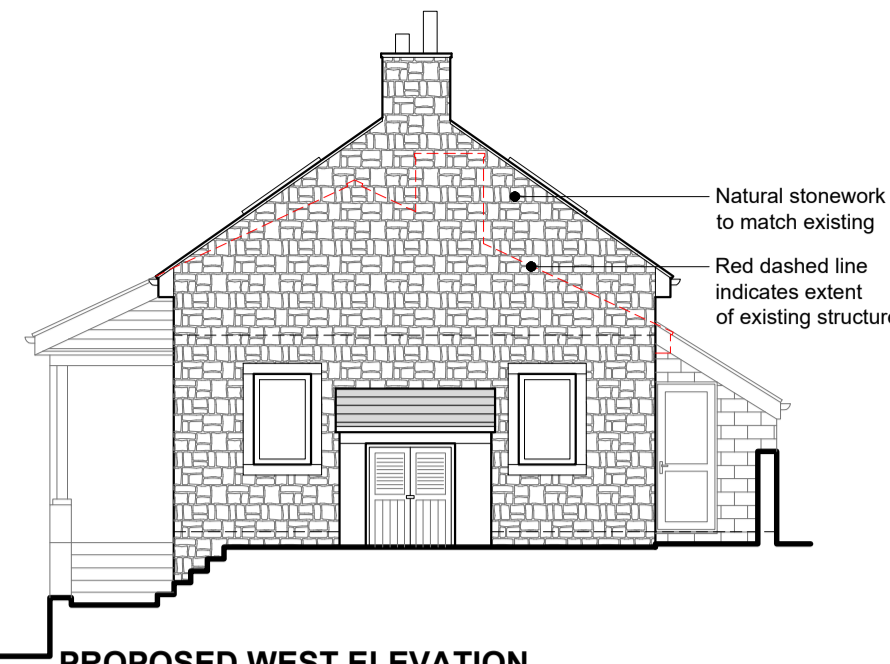


PROPOSED SOUTH ELEVATION
Scale 1:100

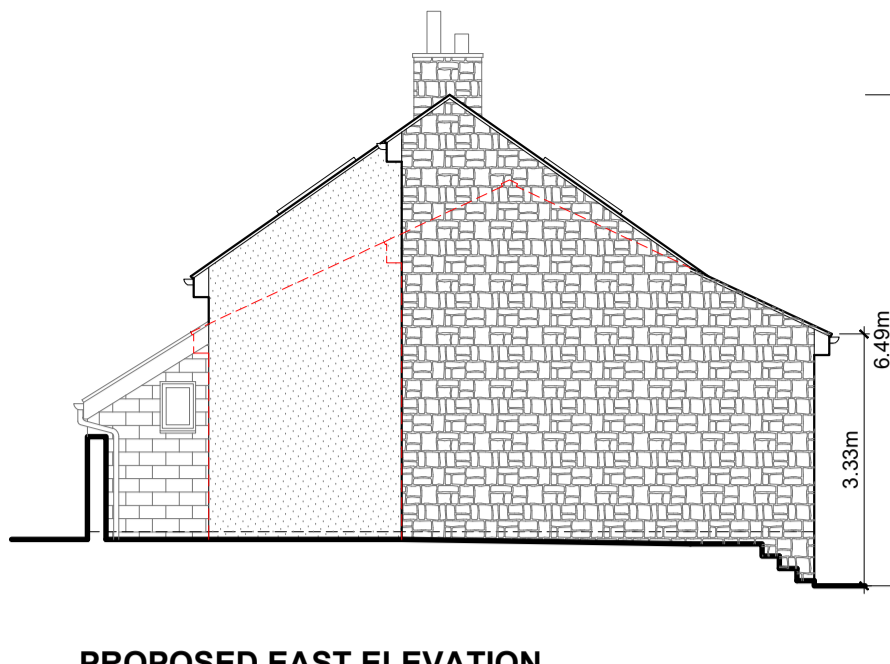


PROPOSED EAST ELEVATION
Scale 1:100

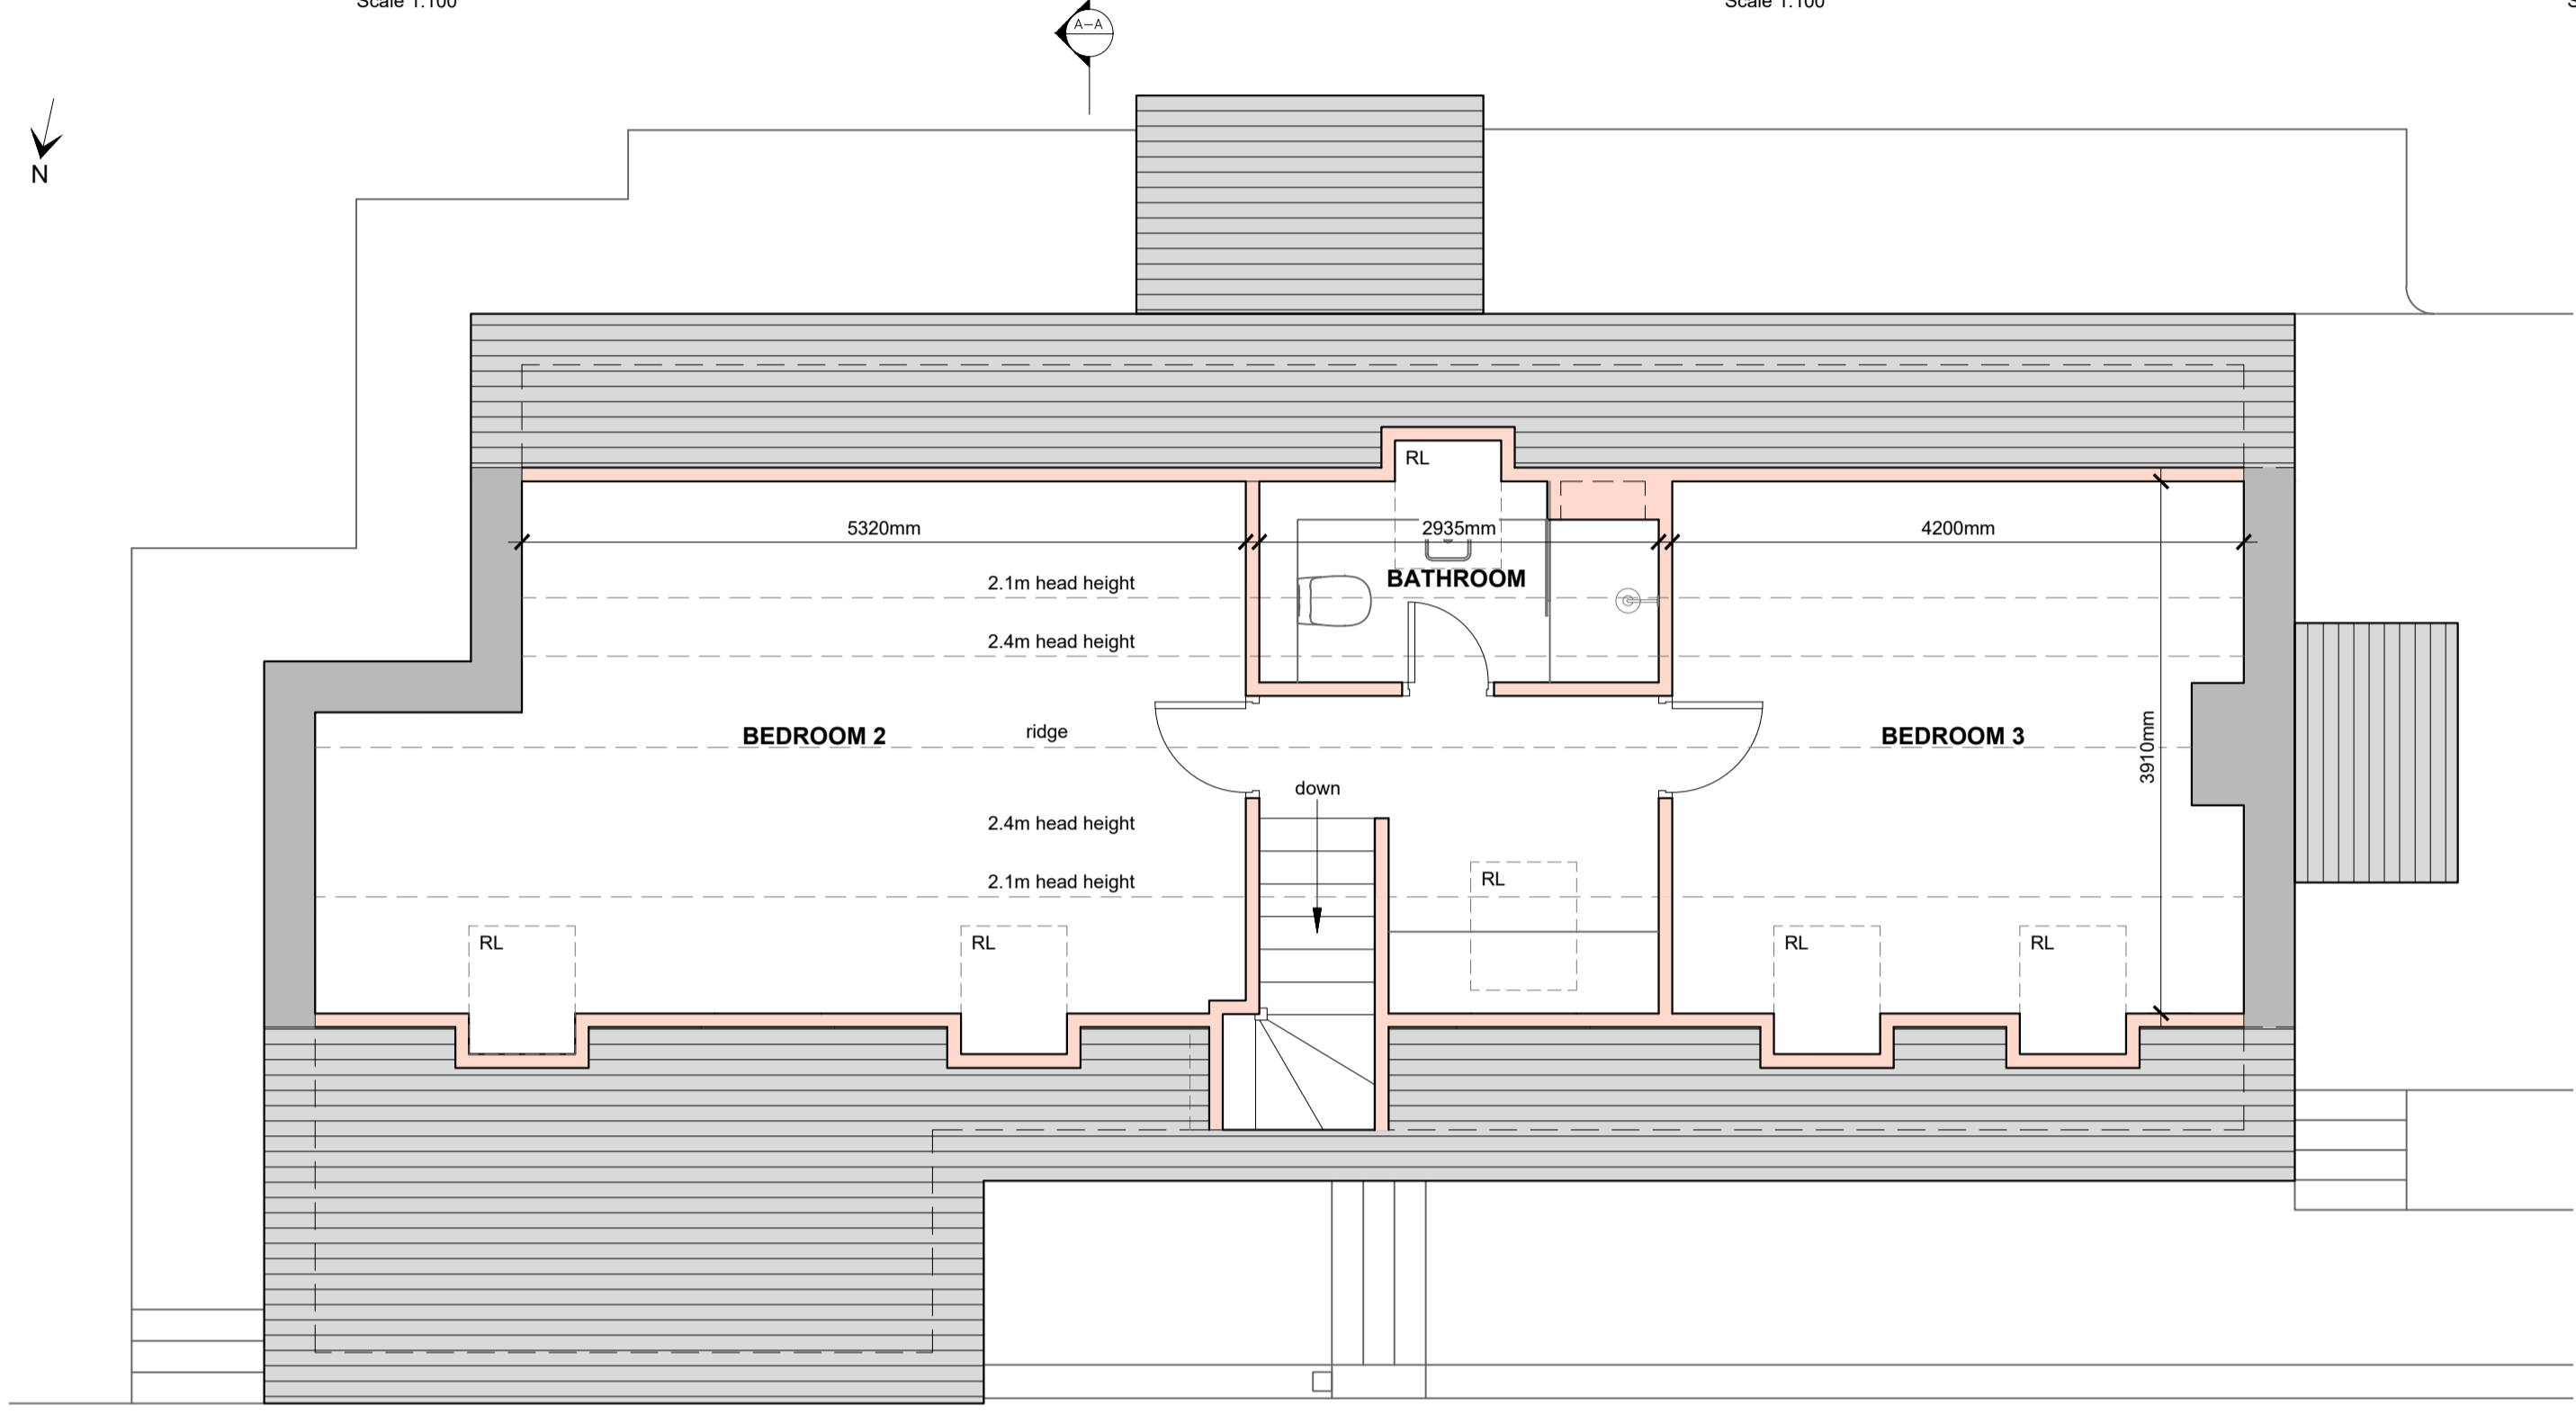


PROPOSED FIRST FLOOR PLAN
Scale 1:50

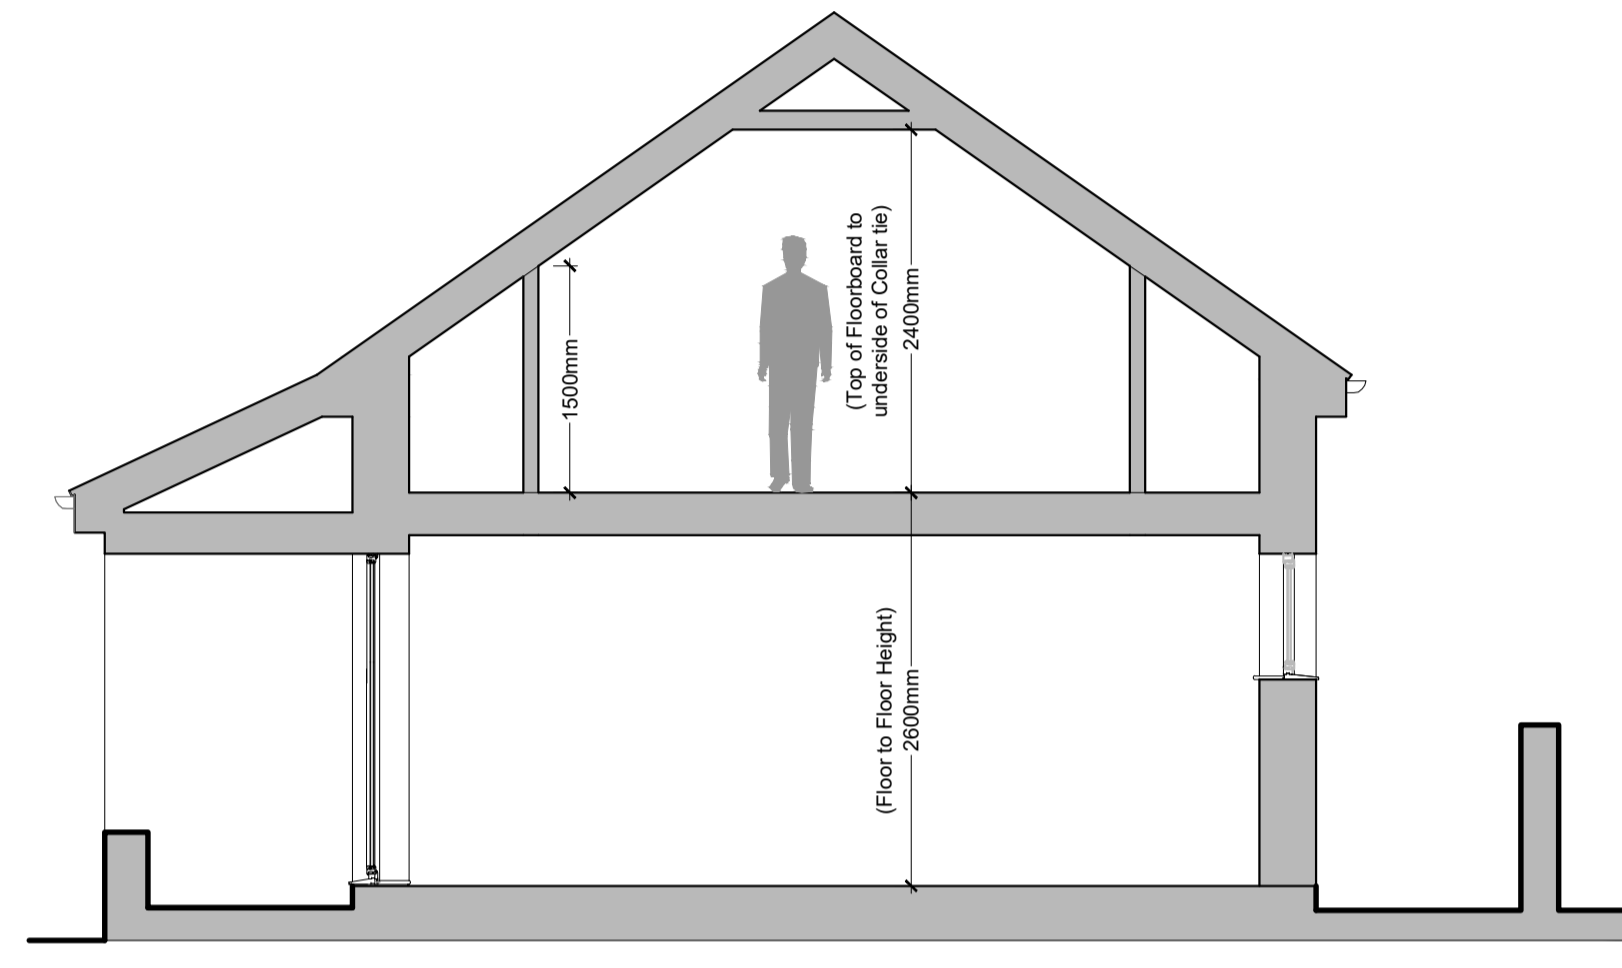

PROPOSED SECTION A - A
Scale 1:50

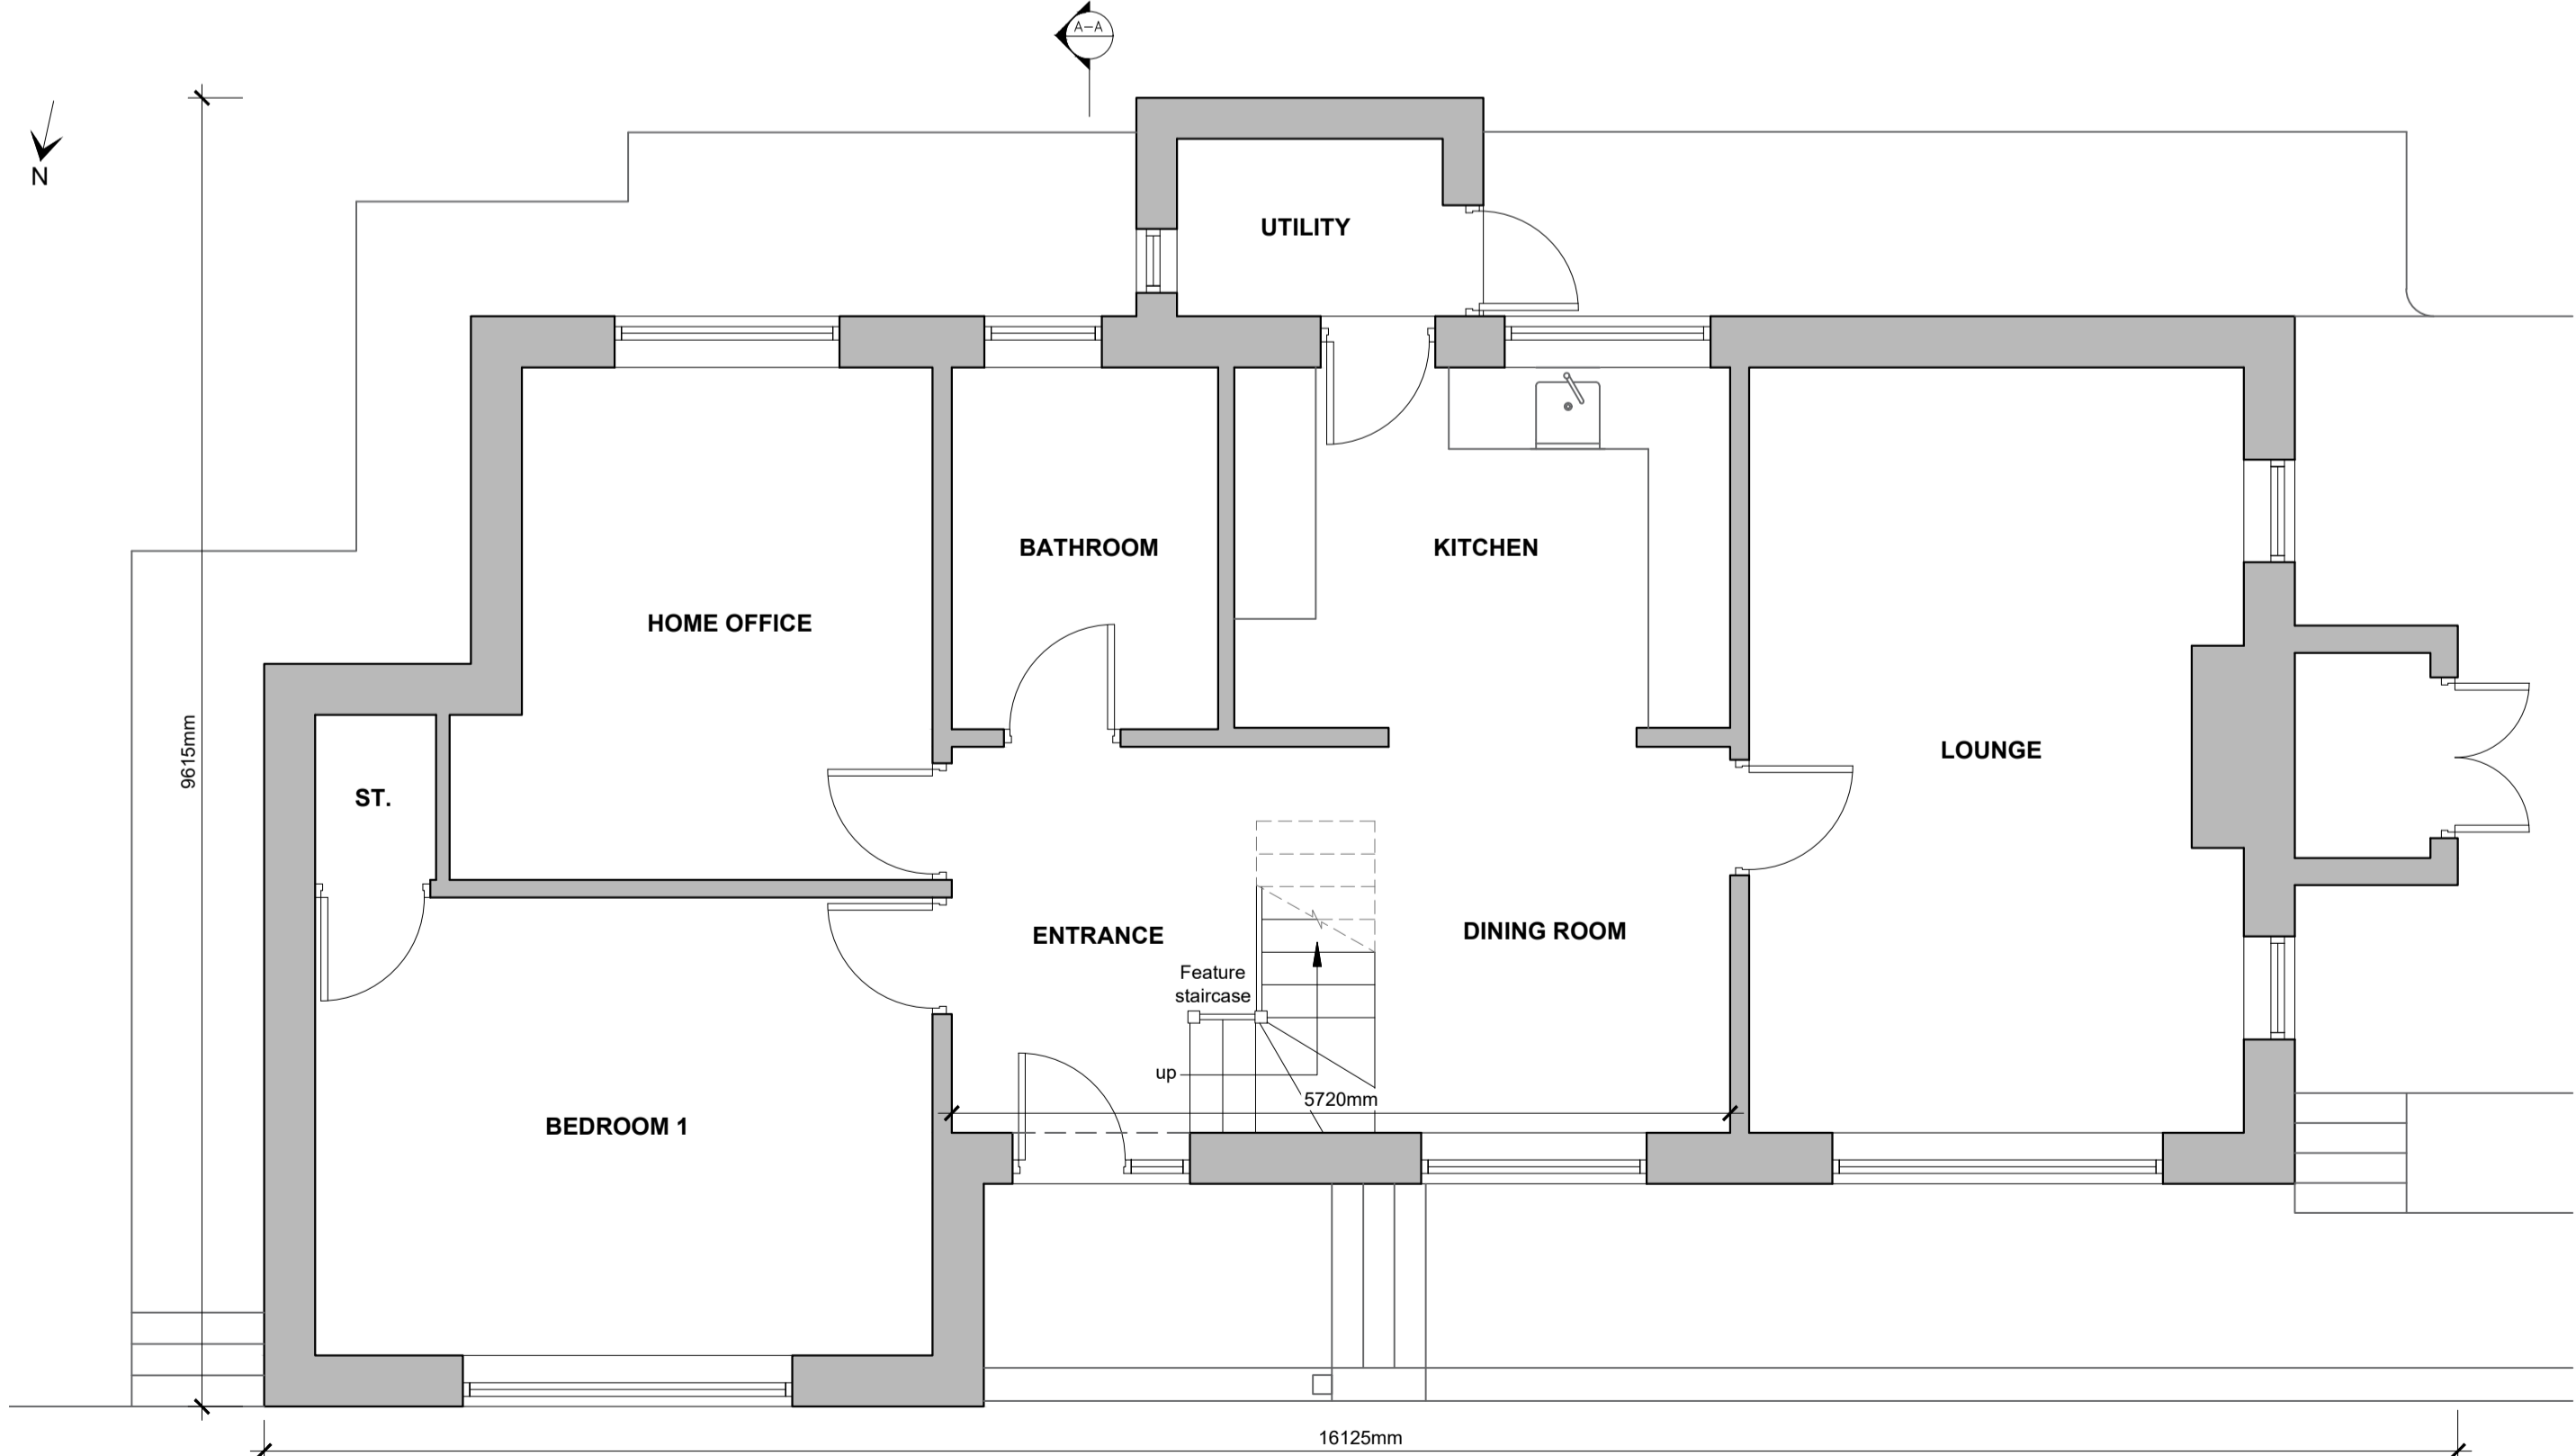

PROPOSED GROUND FLOOR PLAN
Scale 1:50

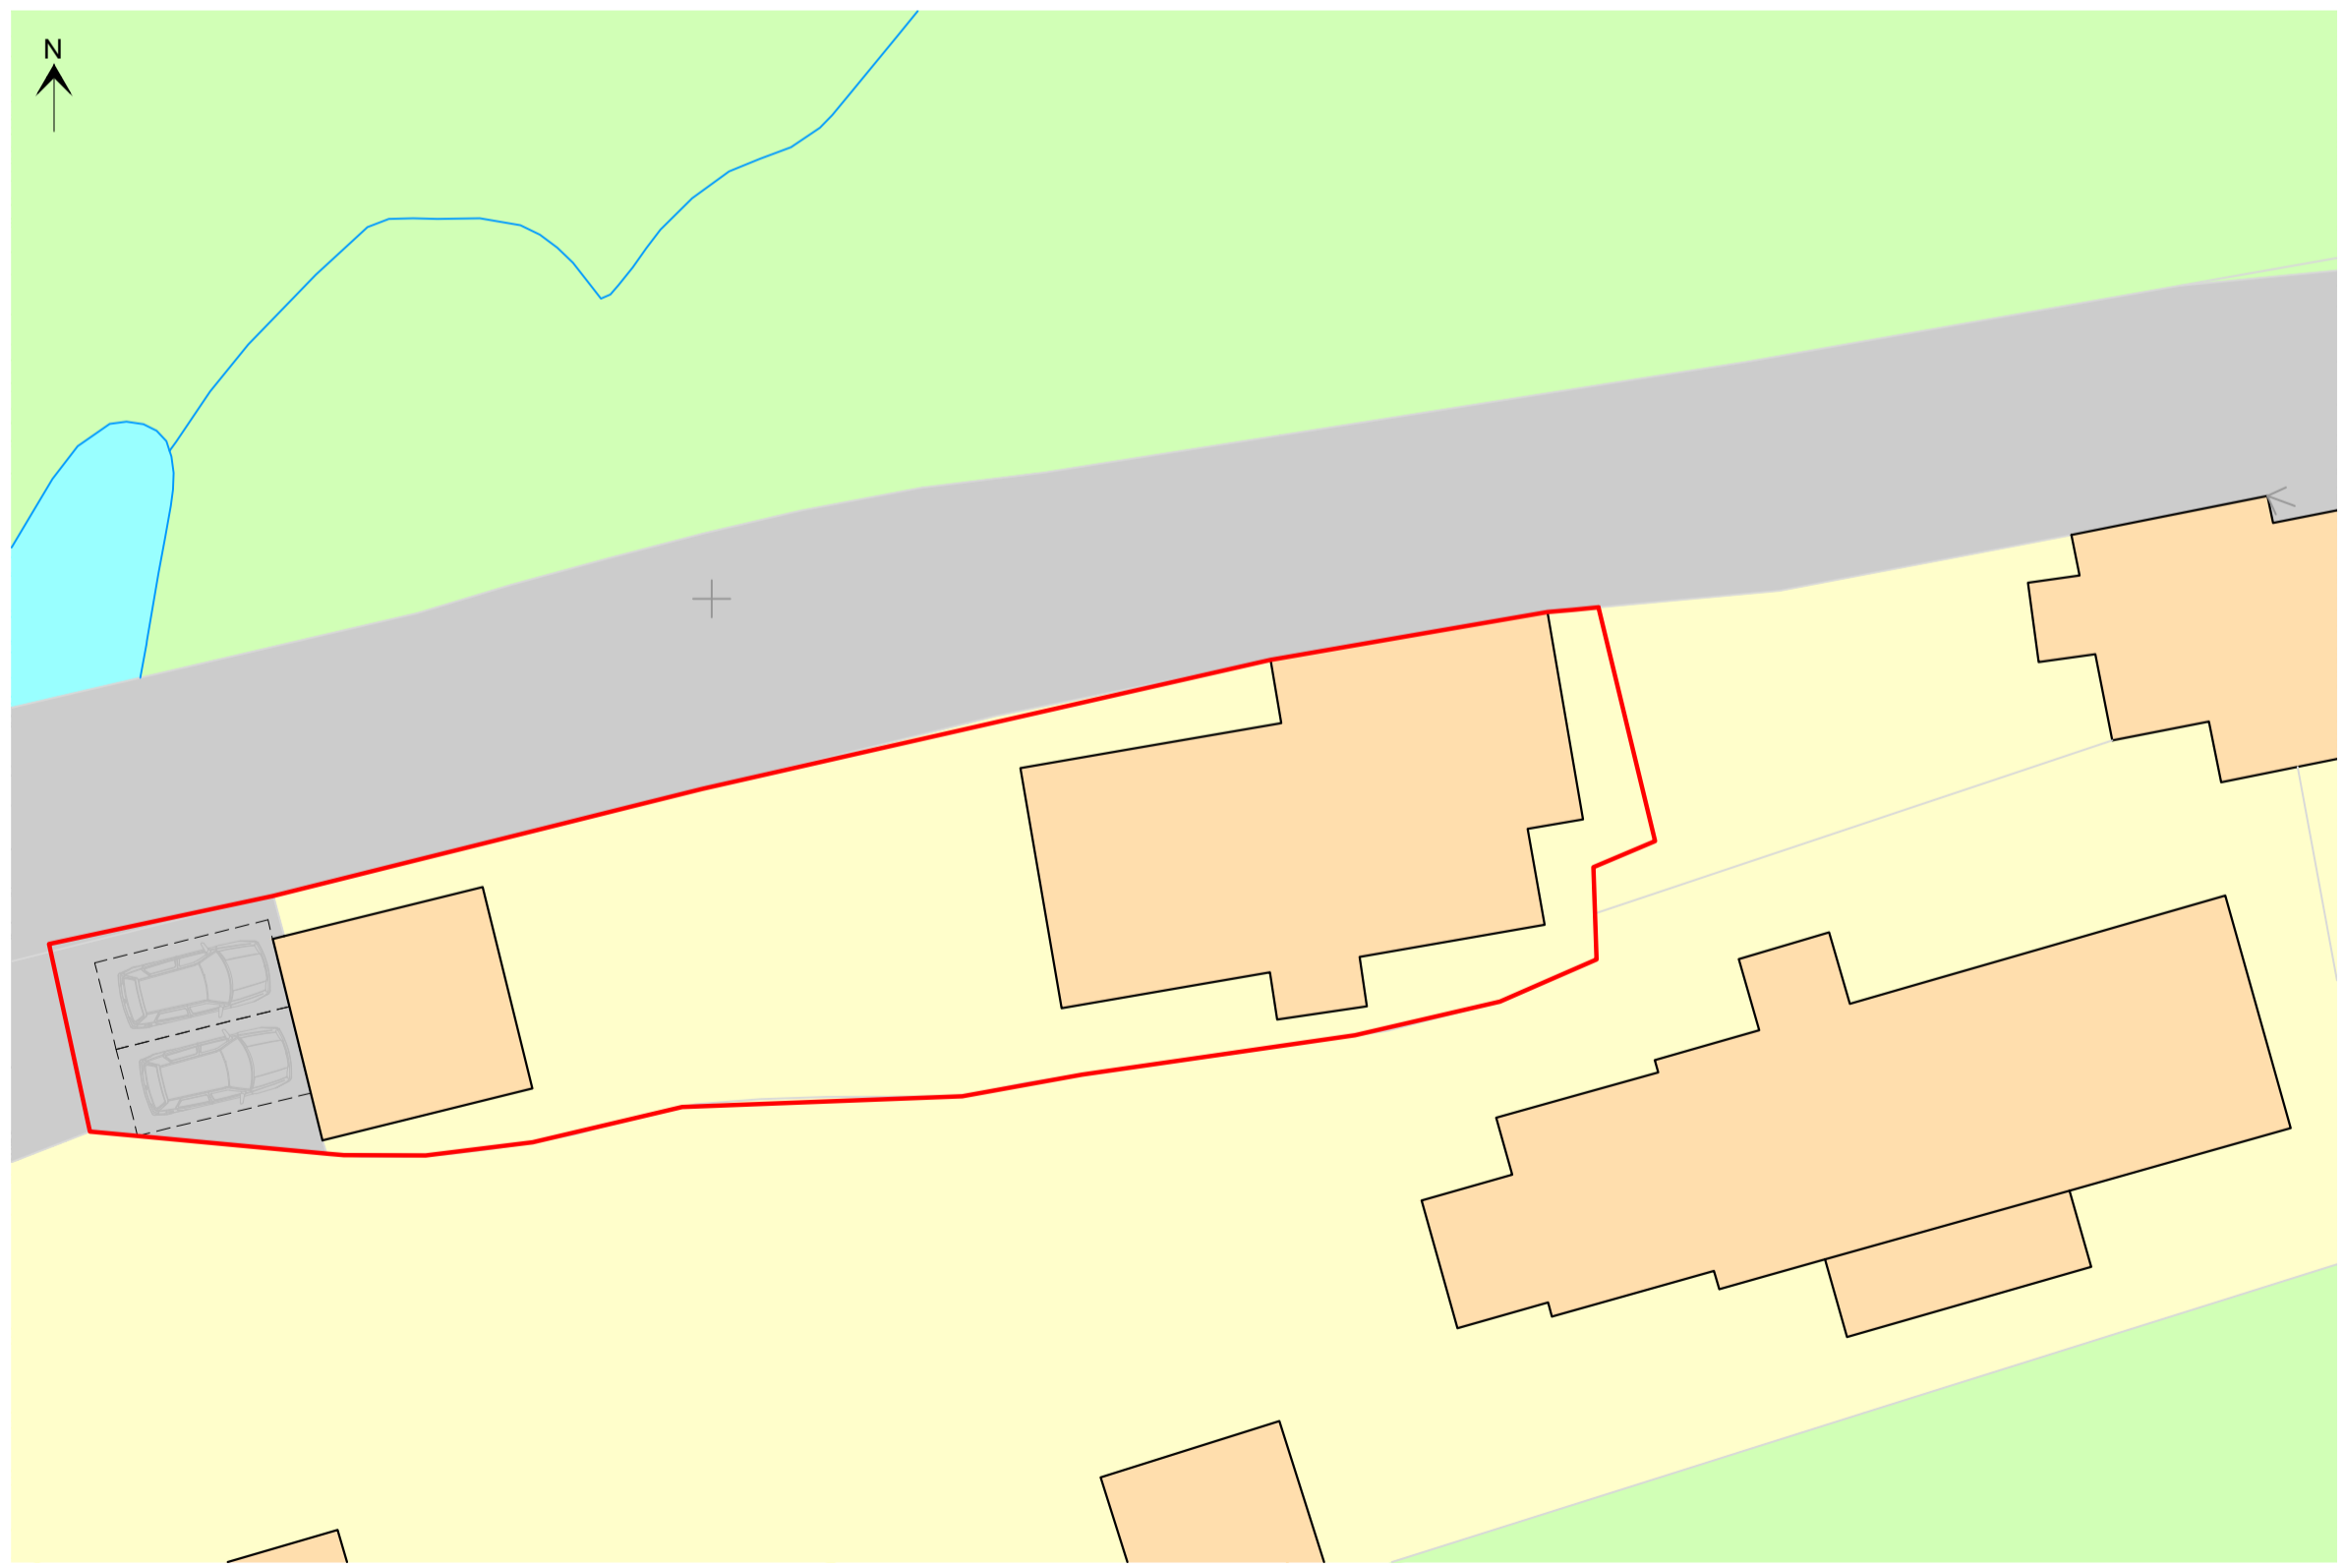

SITE PLAN
Scale 1:200