


EXISTING NORTH ELEVATION
Scale 1:100




EXISTING WEST ELEVATION
Scale 1:100

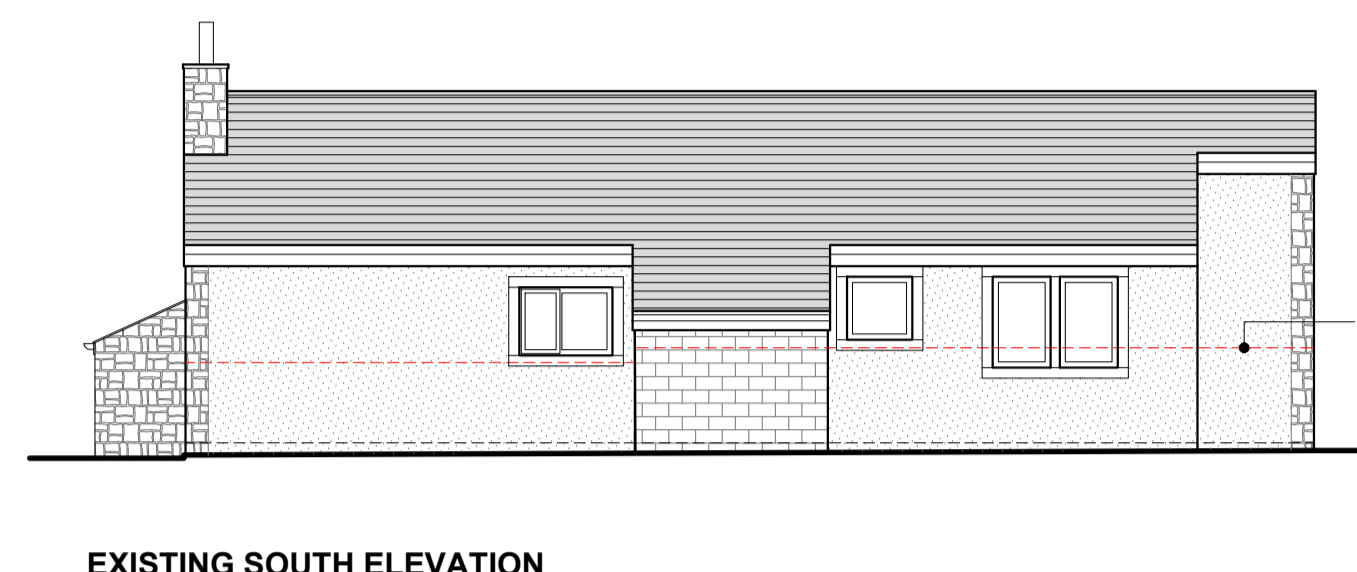


EXISTING SOUTH ELEVATION
Scale 1:100


Red dashed line indicates boundary wall, omitted for clarity

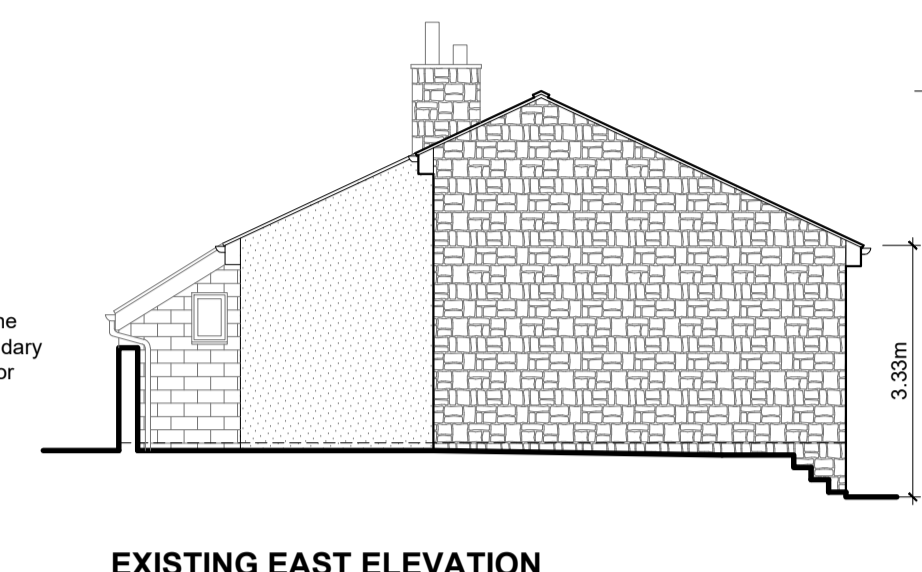

EXISTING EAST ELEVATION
Scale 1:100

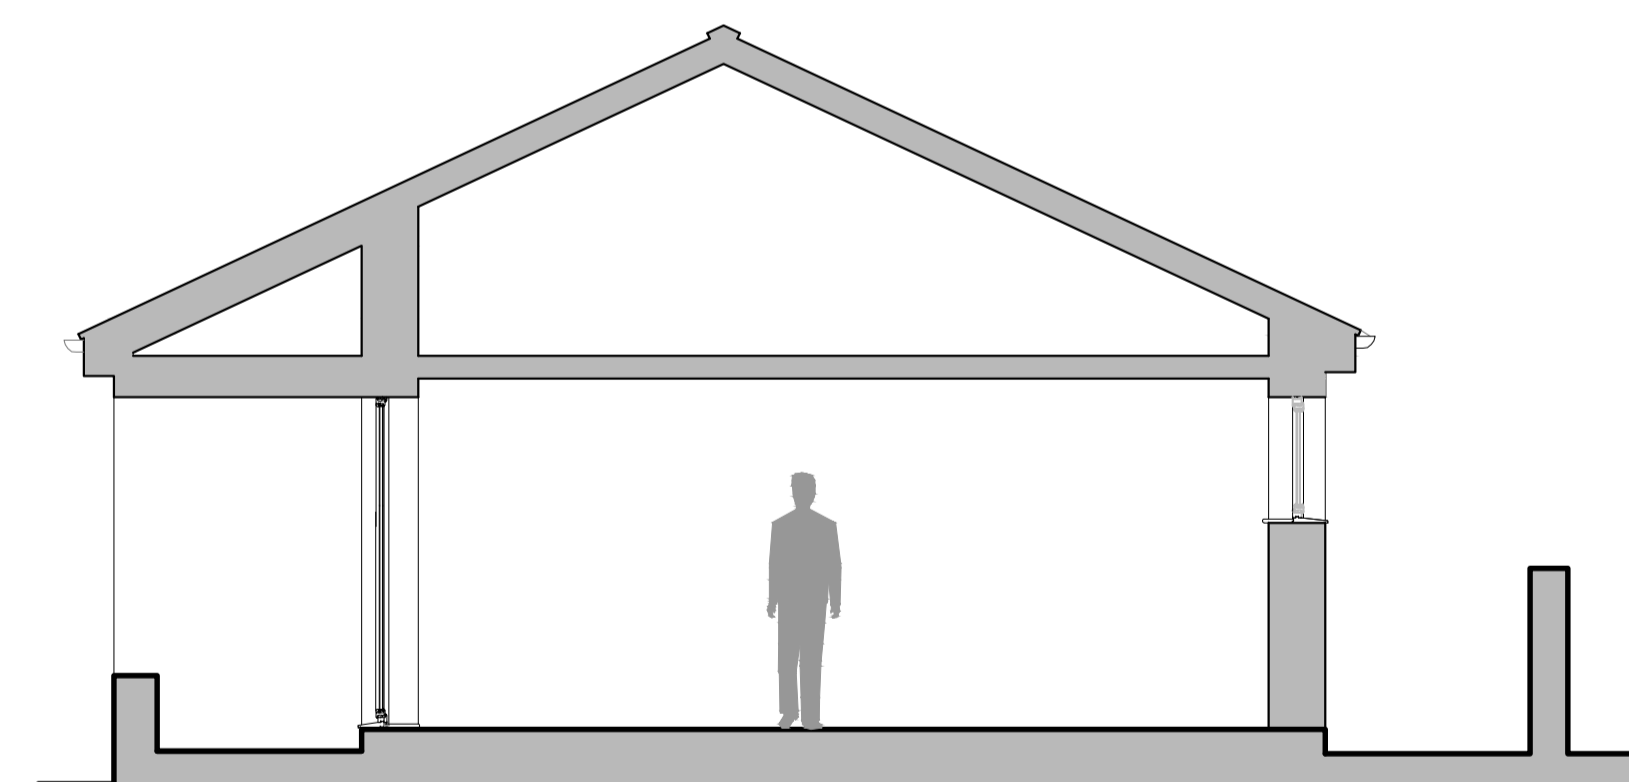

EXISTING SECTION A - A
Scale 1:50

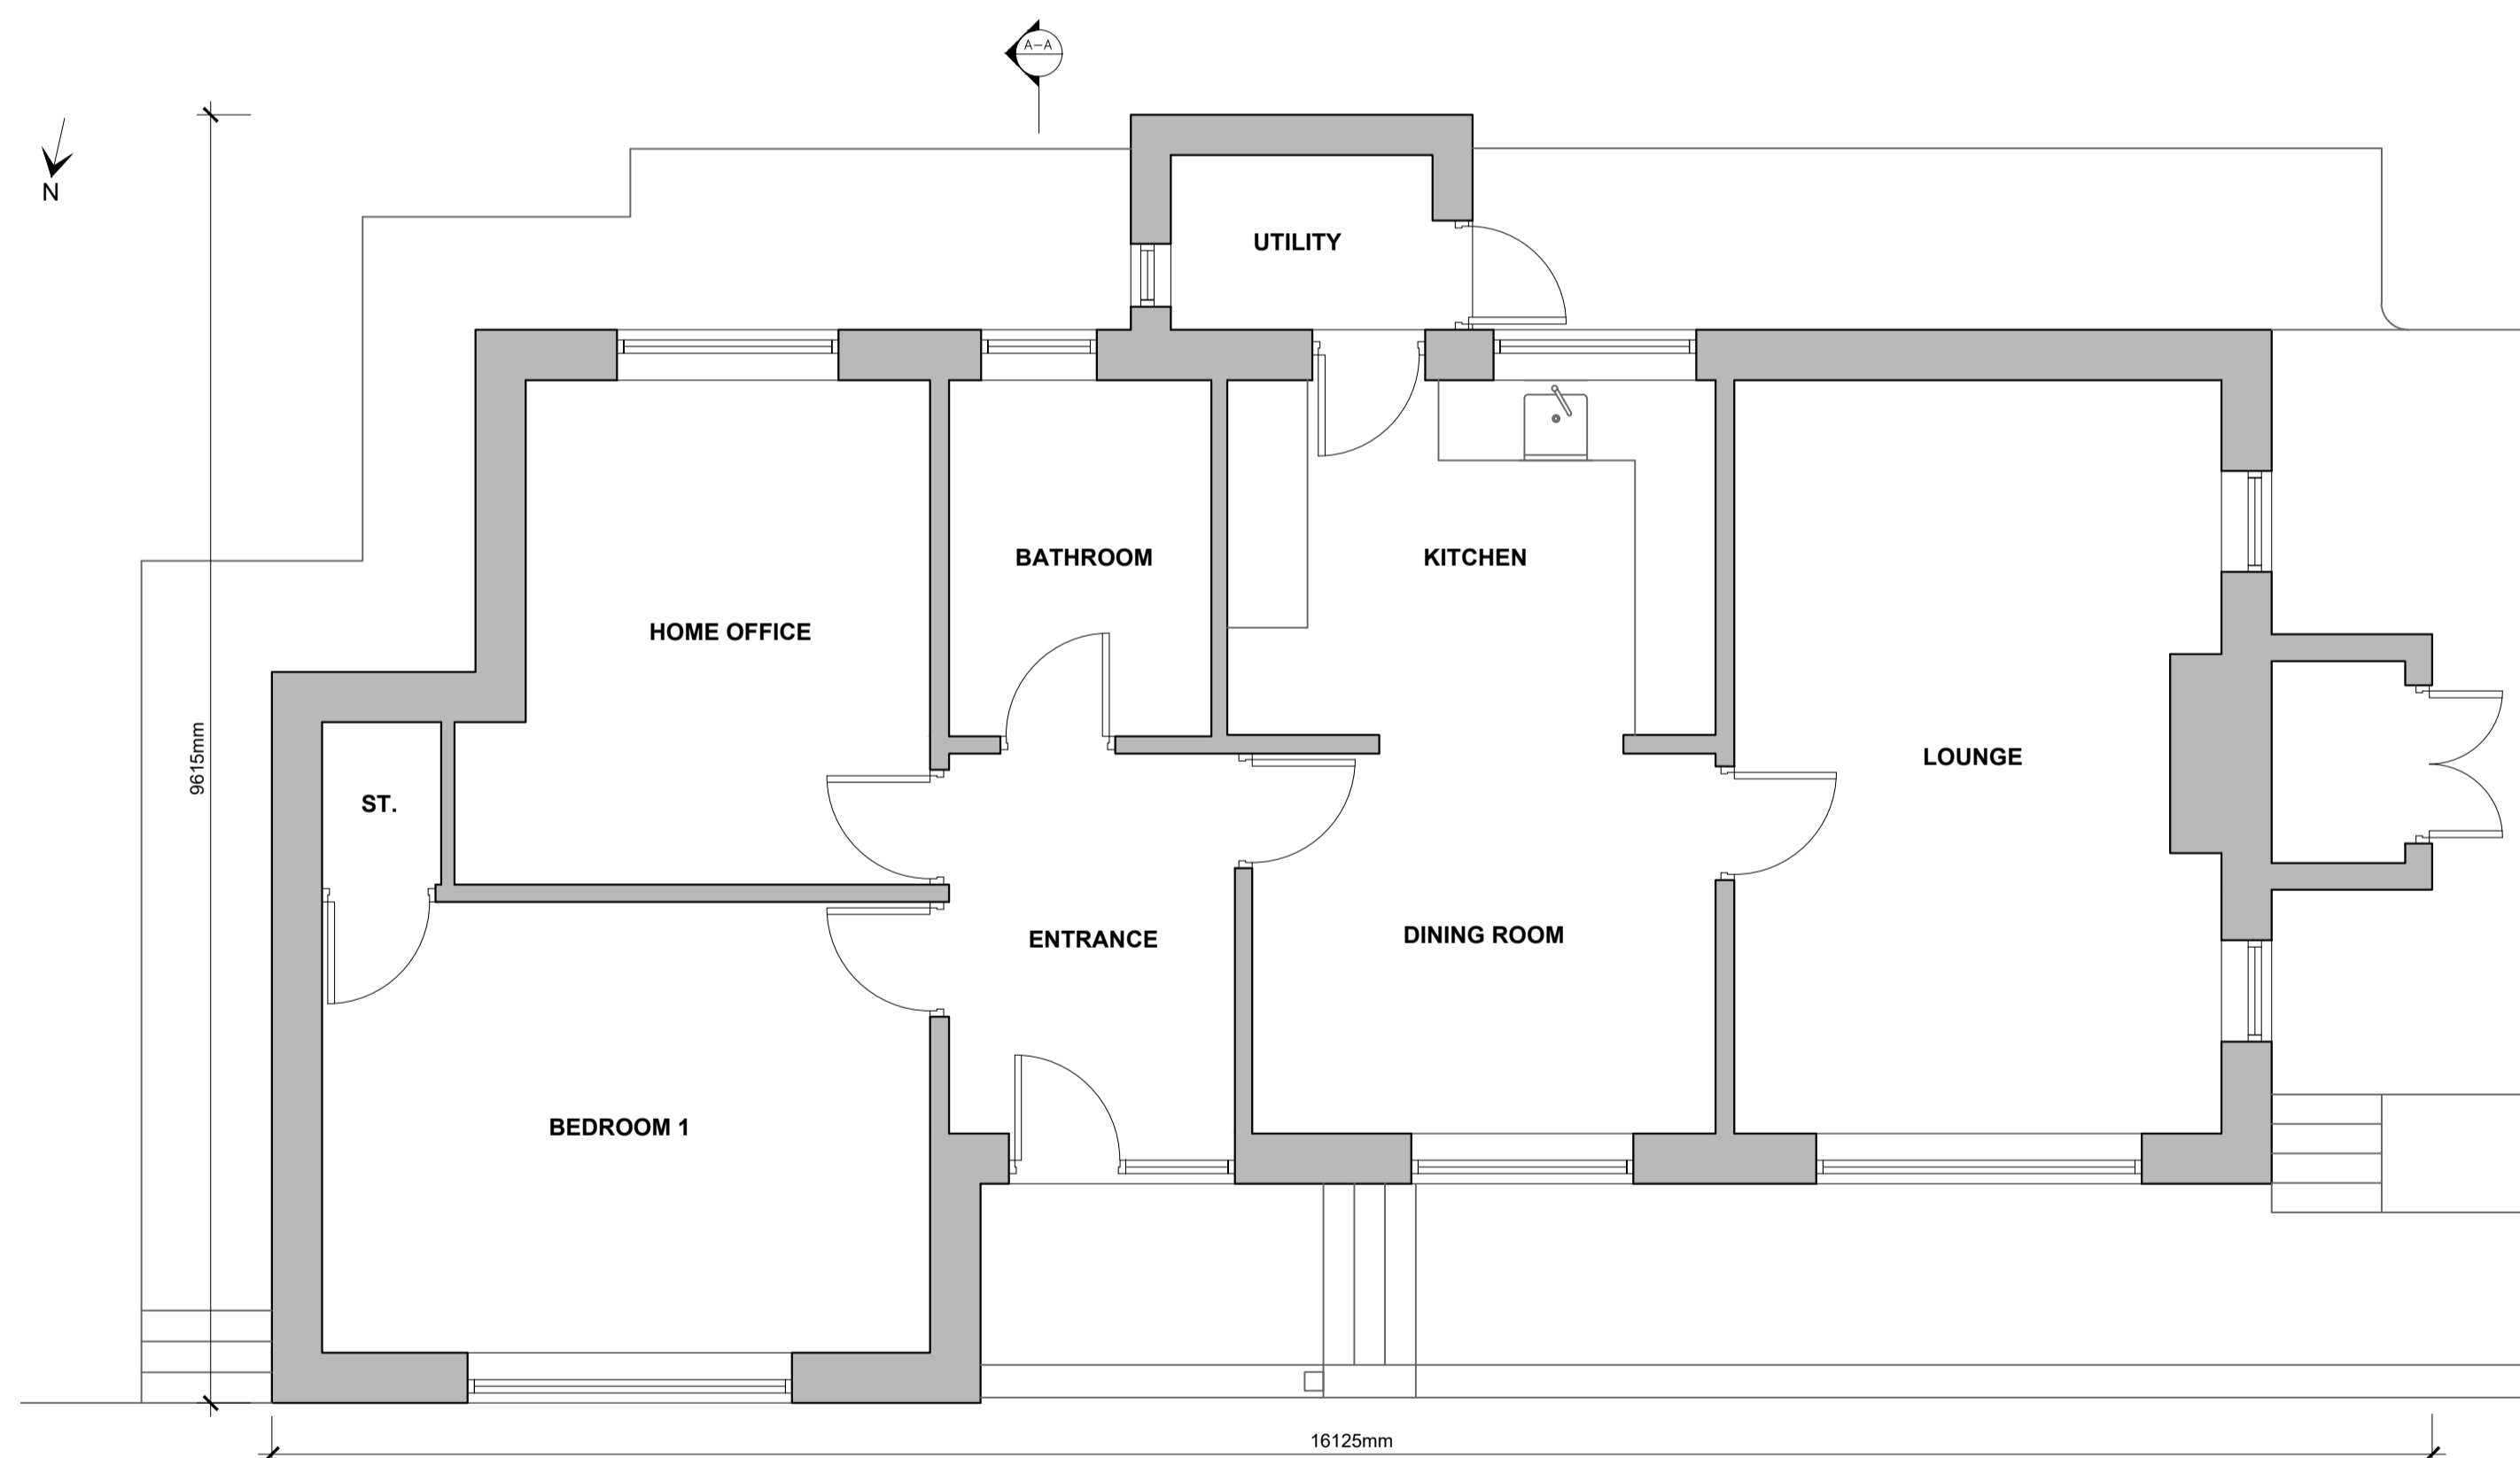

EXISTING GROUND FLOOR PLAN
Scale 1:50