


notes

This document is copyright © of Jackson-Crane Architecture. It shall be read in conjunction with all other associated project information including models, specifications, schedules and related consultants documents. Do not scale from documents. All dimensions to be checked on site. Immediately report any discrepancies, errors or omissions on this document to the Originator. If in doubt: ASK.

project north

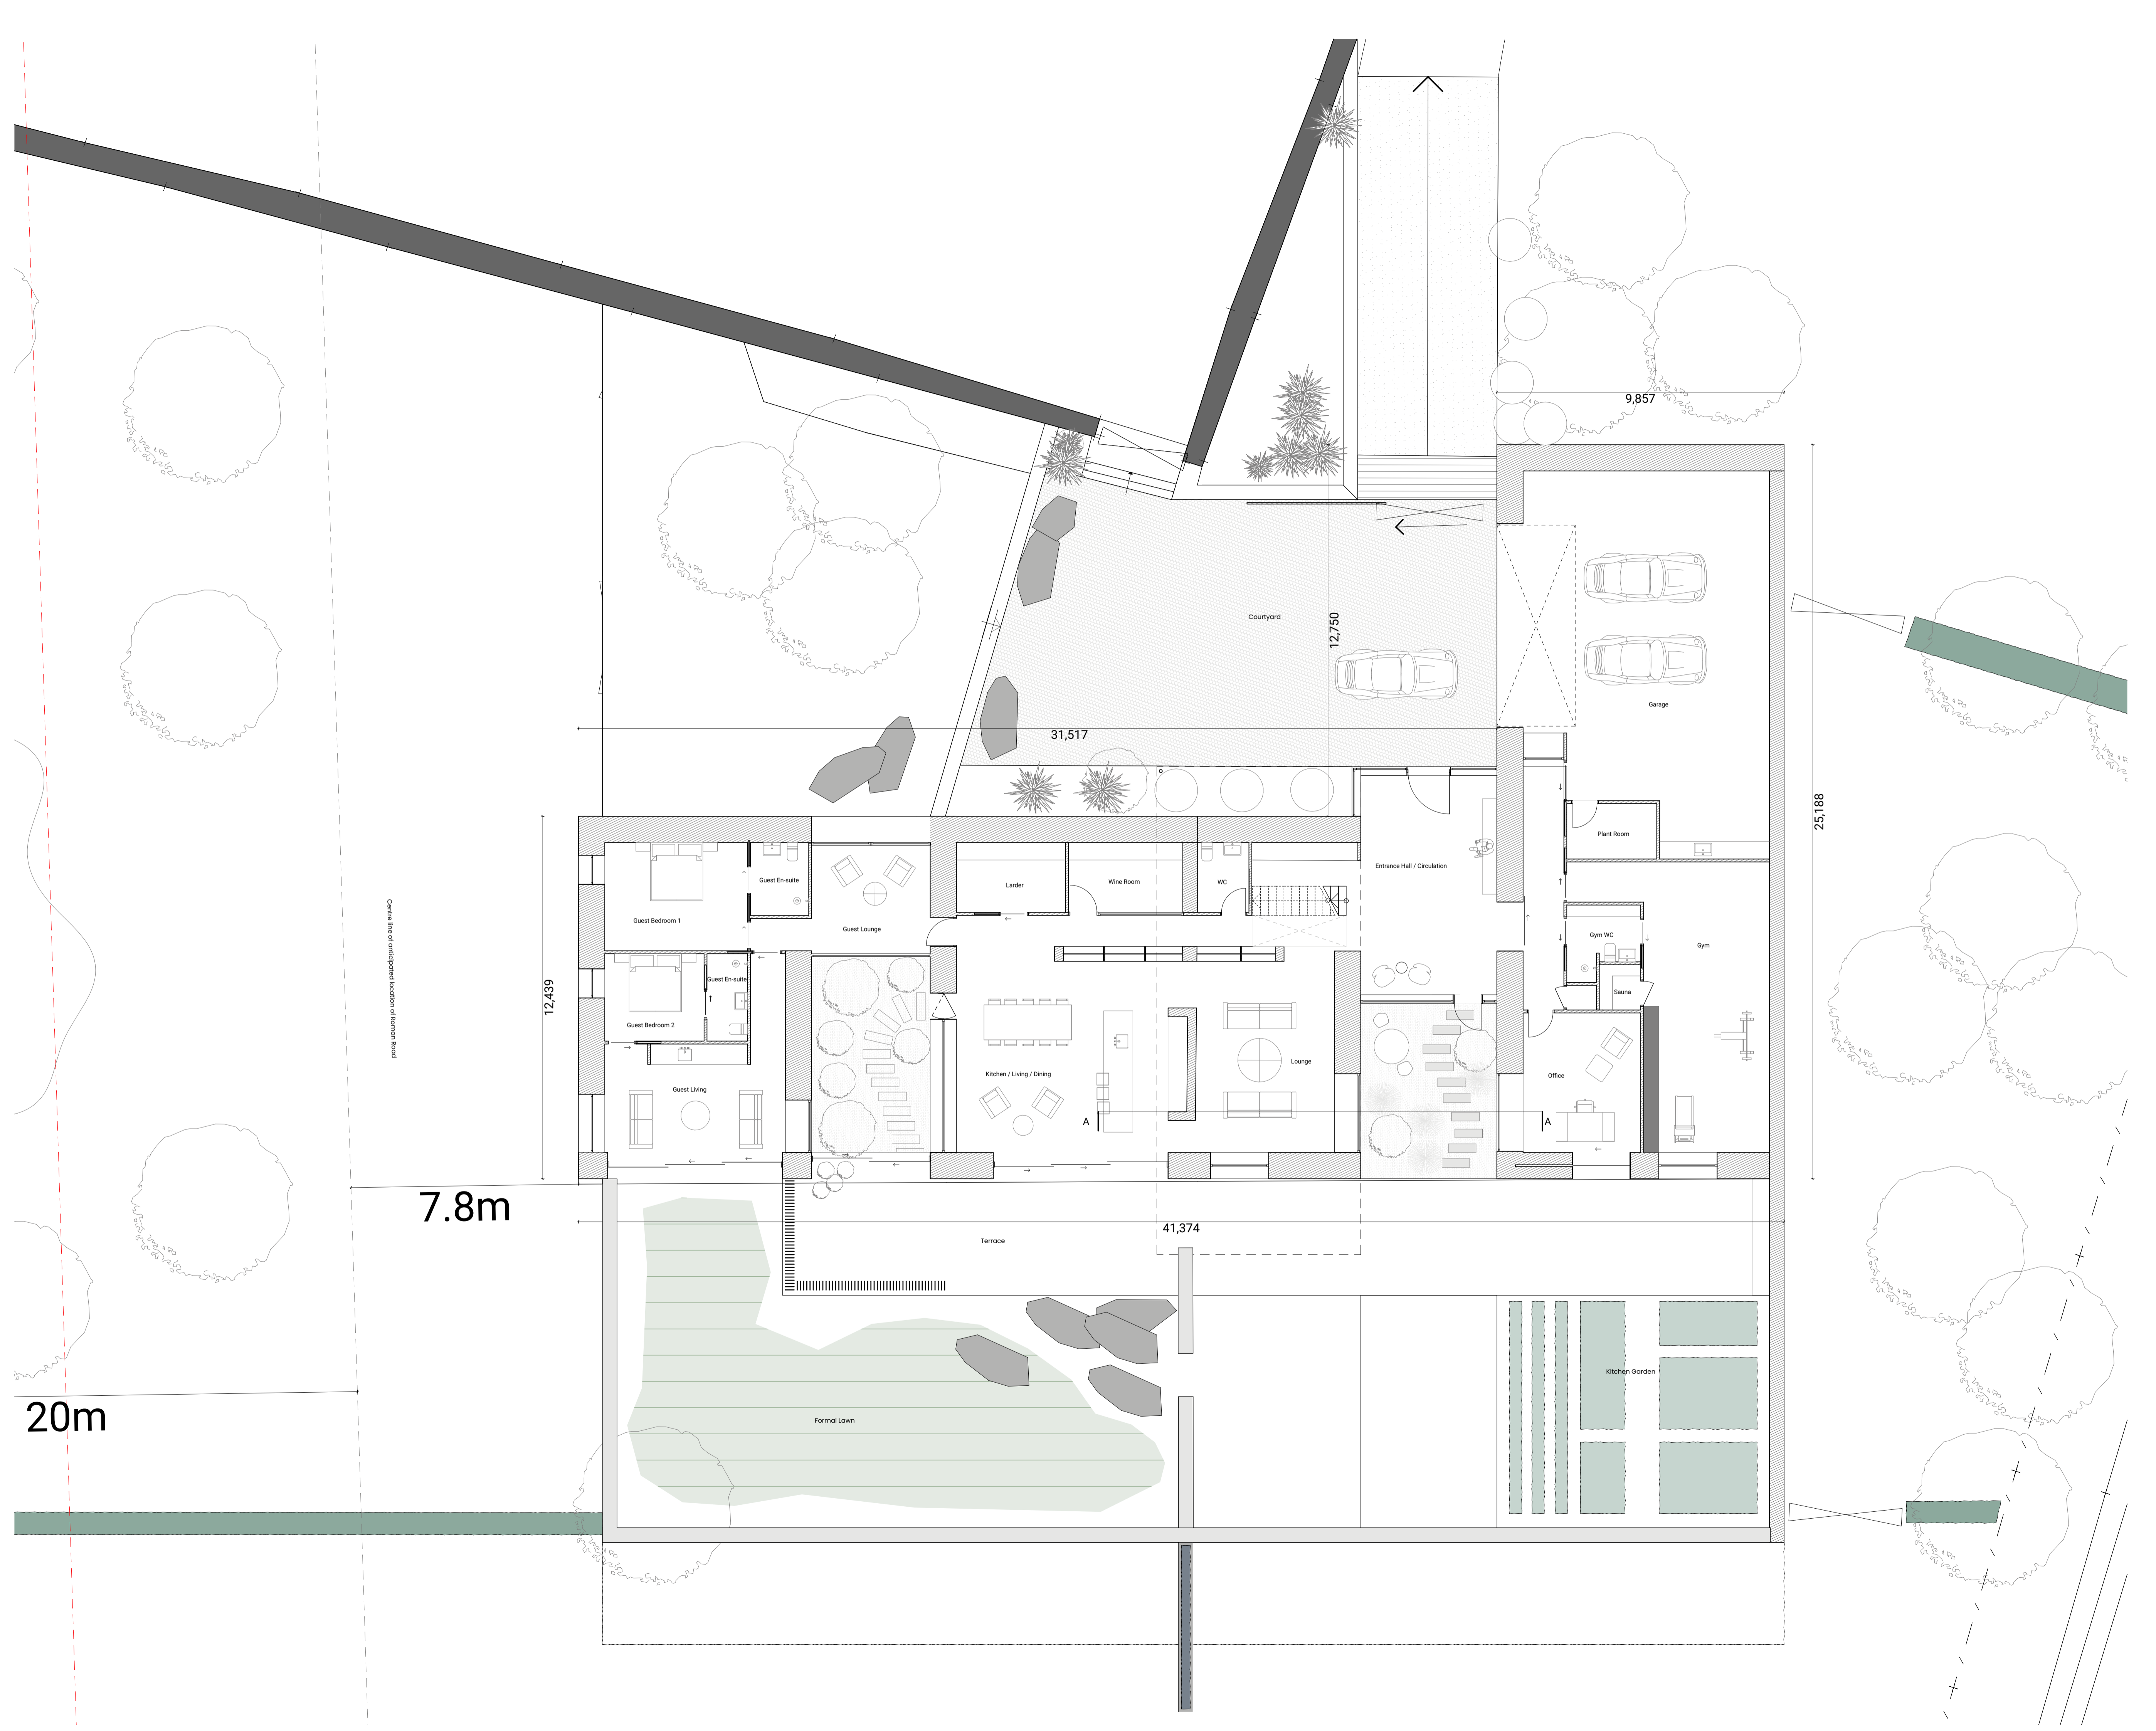

revisions

Rev	Description	Date	Initials

status Planning

client Mr Neil Richards

project Higher Road, Longridge,
Preston, PR3 2YX

drawing title Ground Floor Plan as Proposed

revision

drawn by DJC

approved by DJC

paper size A1

project number 20-002

scale 1:100

drawing no: 02002