

IMPORTANT NOTES

ALL WORK TO BE CARRIED OUT IN ACCORDANCE WITH THE BUILDING REGULATION, ALL RELEVANT BRITISH STANDARD SPECIFICATION, CODES OF PRACTICE, LOCAL AUTHORITY BYLAWS AND IN COMPLIANCE WITH THE LOCAL AUTHORITY APPROVAL. CONTRACTORS MUST CHECK ALL DIMENSIONS ON SITE BEFORE COMMENCING ANY WORK OR MAKING ANY SHOP DRAWINGS. WHERE WRITTEN DIMENSIONS ARE PROVIDED THESE SHOULD BE TAKEN IN PREFERENCE TO SCALED OFF MEASUREMENTS BUT THEY MUST BE STILL CHECKED ON SITE ON BY REFERENCE TO THE AGENT.


THE PARTY WALL ACT CAN APPLY TO CERTAIN KINDS OF DEVELOPMENT WHERE YOU ARE BUILDING EXTENSIONS OR ALTERING BUILDINGS CLOSE TO YOUR NEIGHBOUR'S PROPERTY.

PLEASE NOTE THAT IN CERTAIN SITUATIONS YOU WILL NEED TO ENGAGE A PARTY WALL SURVEYOR. FOR FURTHER INFORMATION AS TO WHETHER THE PARTY WALL ACT WOULD APPLY TO THE WORKS DESCRIBED ON THESE PLANS YOU CAN VISIT THE OFFICE OF THE DEPUTY PRIME MINISTER WEBSITE AT WWW.DCPM.GOV.UK.


PLEASE NOTE THAT THIS LEGISLATION IS NOT ENFORCED BY THE LOCAL AUTHORITY AND/OR THE BUILDING INSPECTOR AND UNLESS SEPARATELY INSTRUCTED, WE DO NOT GET INVOLVED WITH PARTY WALL MATTERS.

IF THE PROPOSED WORKS ARE TO BE CARRIED OUT BY MORE THAN ONE CONTRACTOR THEN THE CONSTRUCTION (DESIGN AND MANAGEMENT) REGULATIONS WILL APPLY. FOR FURTHER INFORMATION PLEASE SPEAK TO THE AGENT OR LOOK ON www.hse.gov.uk.

WHILE EVERY EFFORT HAS BEEN MADE TO ENSURE ACCURATE MEASUREMENTS DUE TO THE NATURE OF THE SUBJECTS IT IS NOT POSSIBLE TO GUARANTEE ALL MEASUREMENTS ARE TO BE CHECKED ON SITE BY CONTRACTOR BEFORE WORK COMMENCES.

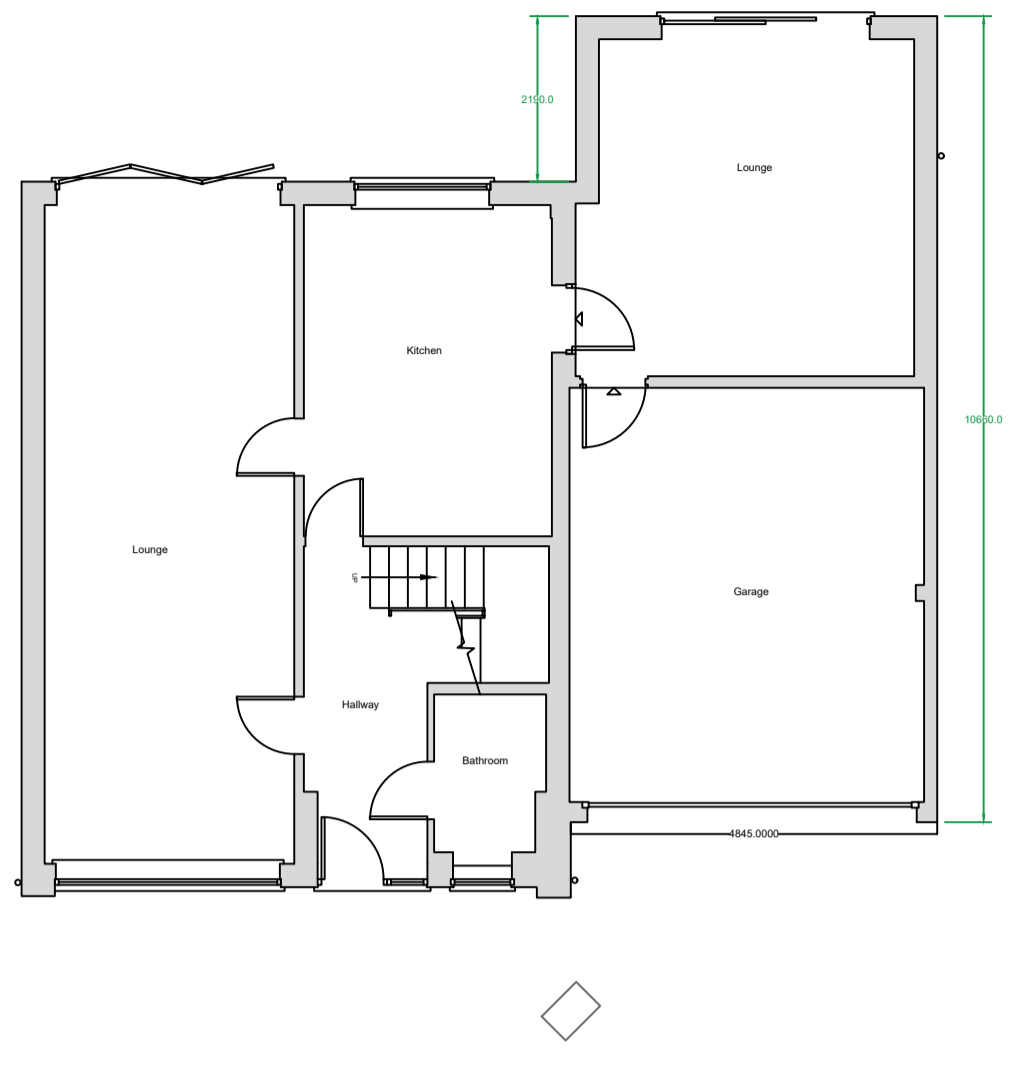

Existing Ground Floor Plan
Scale (1:100)

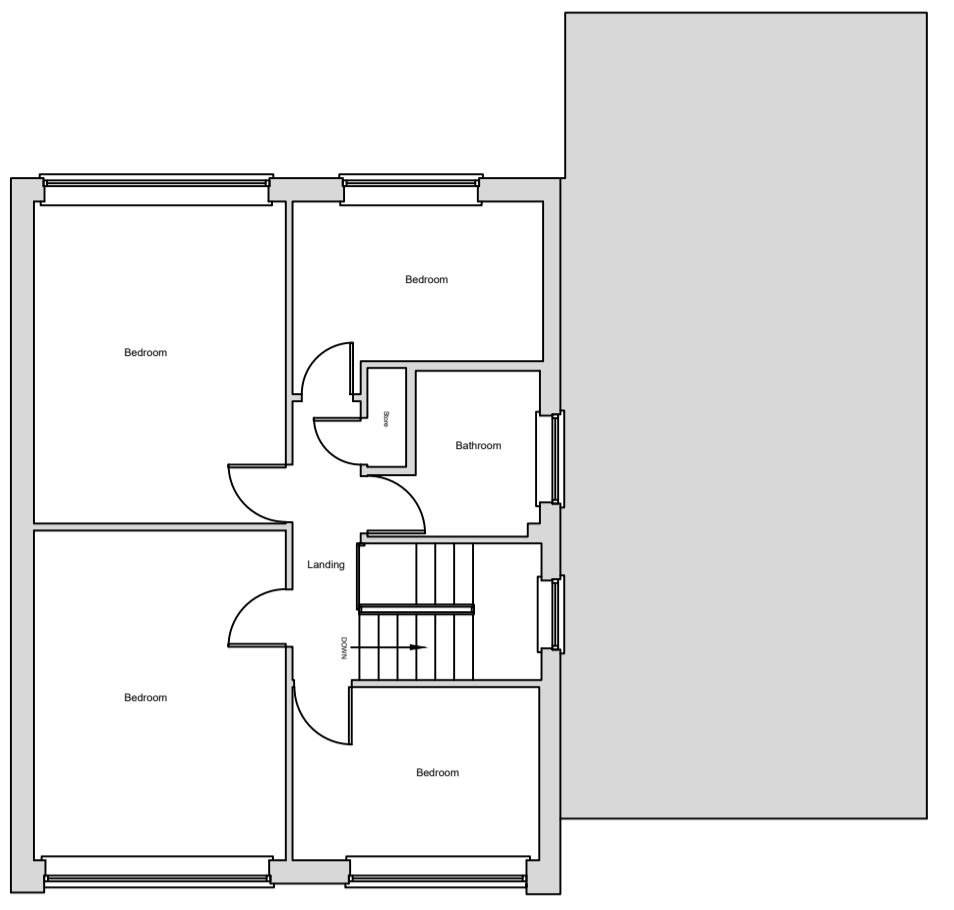

Existing First Floor Plan
Scale (1:100)




Location Plan
Scale (1:1250)
©Crown Copyright and database rights 2025 OS Licence no. 100041041




Existing Front Elevation
Scale (1:100)



Existing Rear Elevation
Scale (1:100)

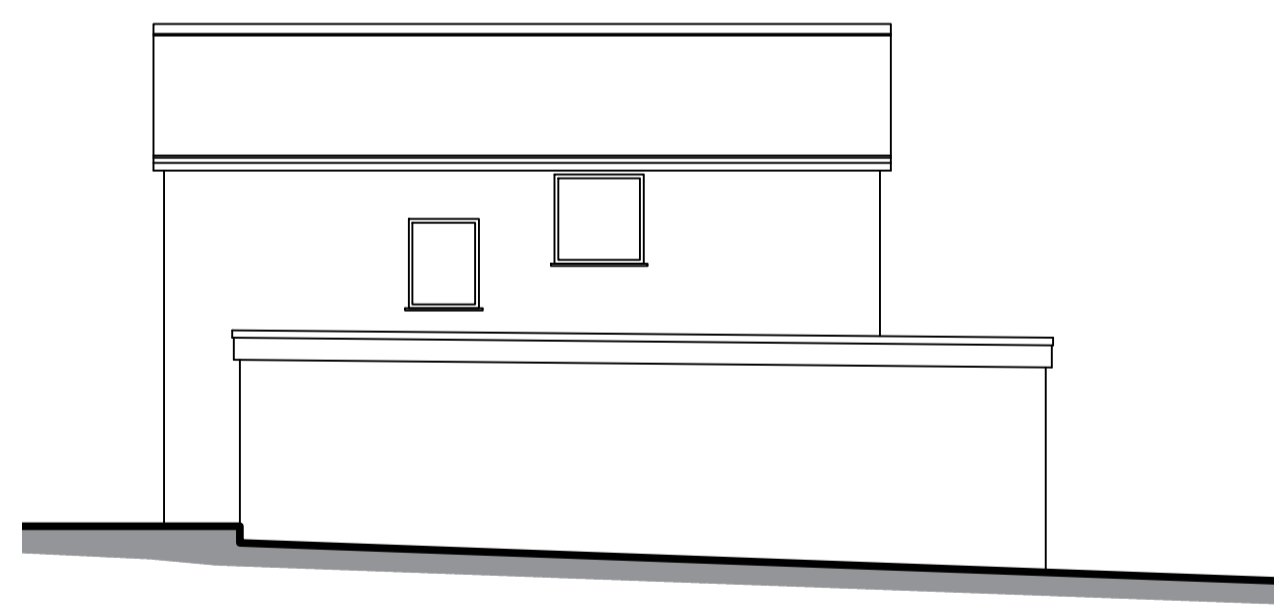

Existing Side Elevation
Scale (1:100)

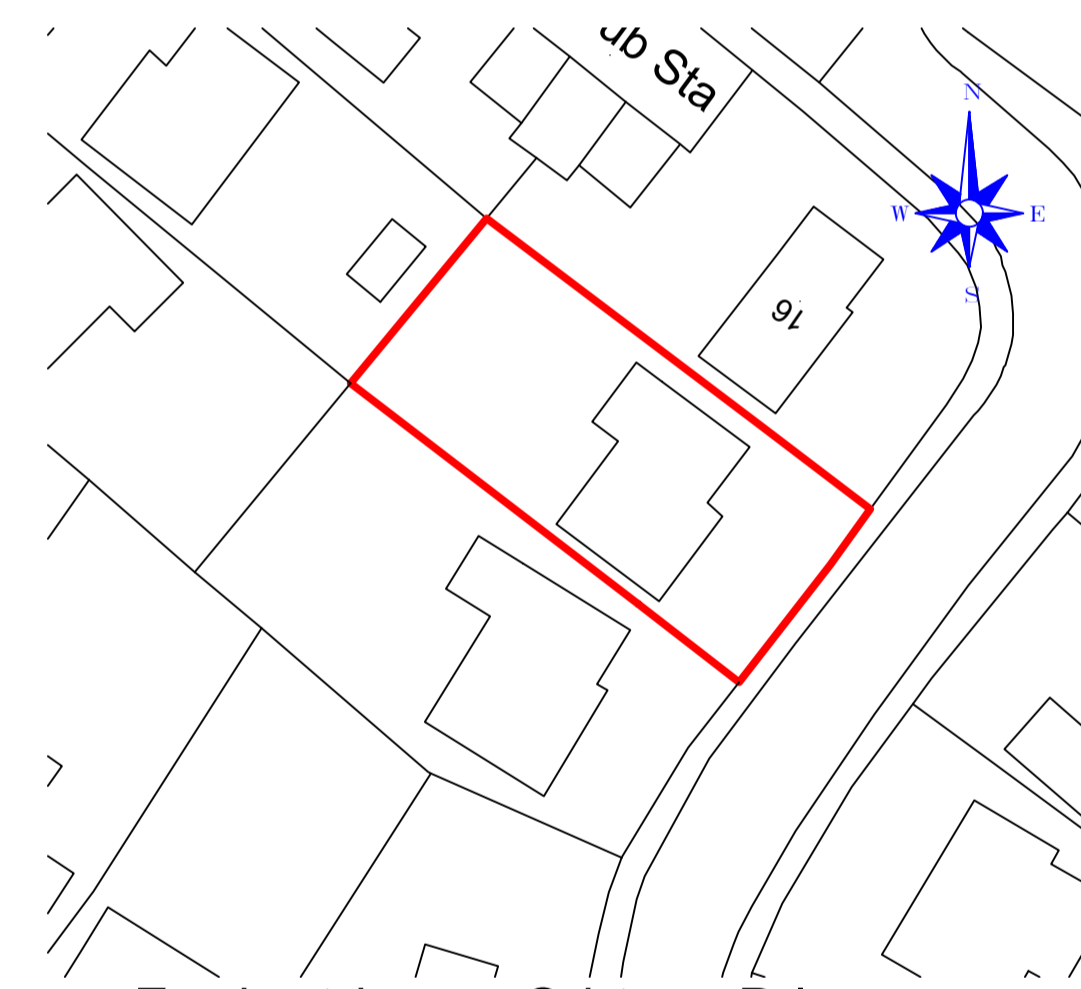

Existing Site Plan
Scale (1:500)



Revision	Date
<small>83 Blackburn Road, Rishton, BB1 4ER Mob: 07738162386 Email: james@holdenlancs.com Web: www.holdenlancs.com</small>	
Drawing Title: Proposed First Floor Rear and Side Extension and Internal Alterations	
Site Location: 18 Rogersfield, Langho, BB6 8HB	
Drawing Status: Existing Plan	
Date: 14/10/2025	Drawn by: JHolden
Scale: 1:50/1:100 @ A1	Sheet: 002
Client: Mrs Barker	