


Proposed Ground Floor Plan
Scale 1:50

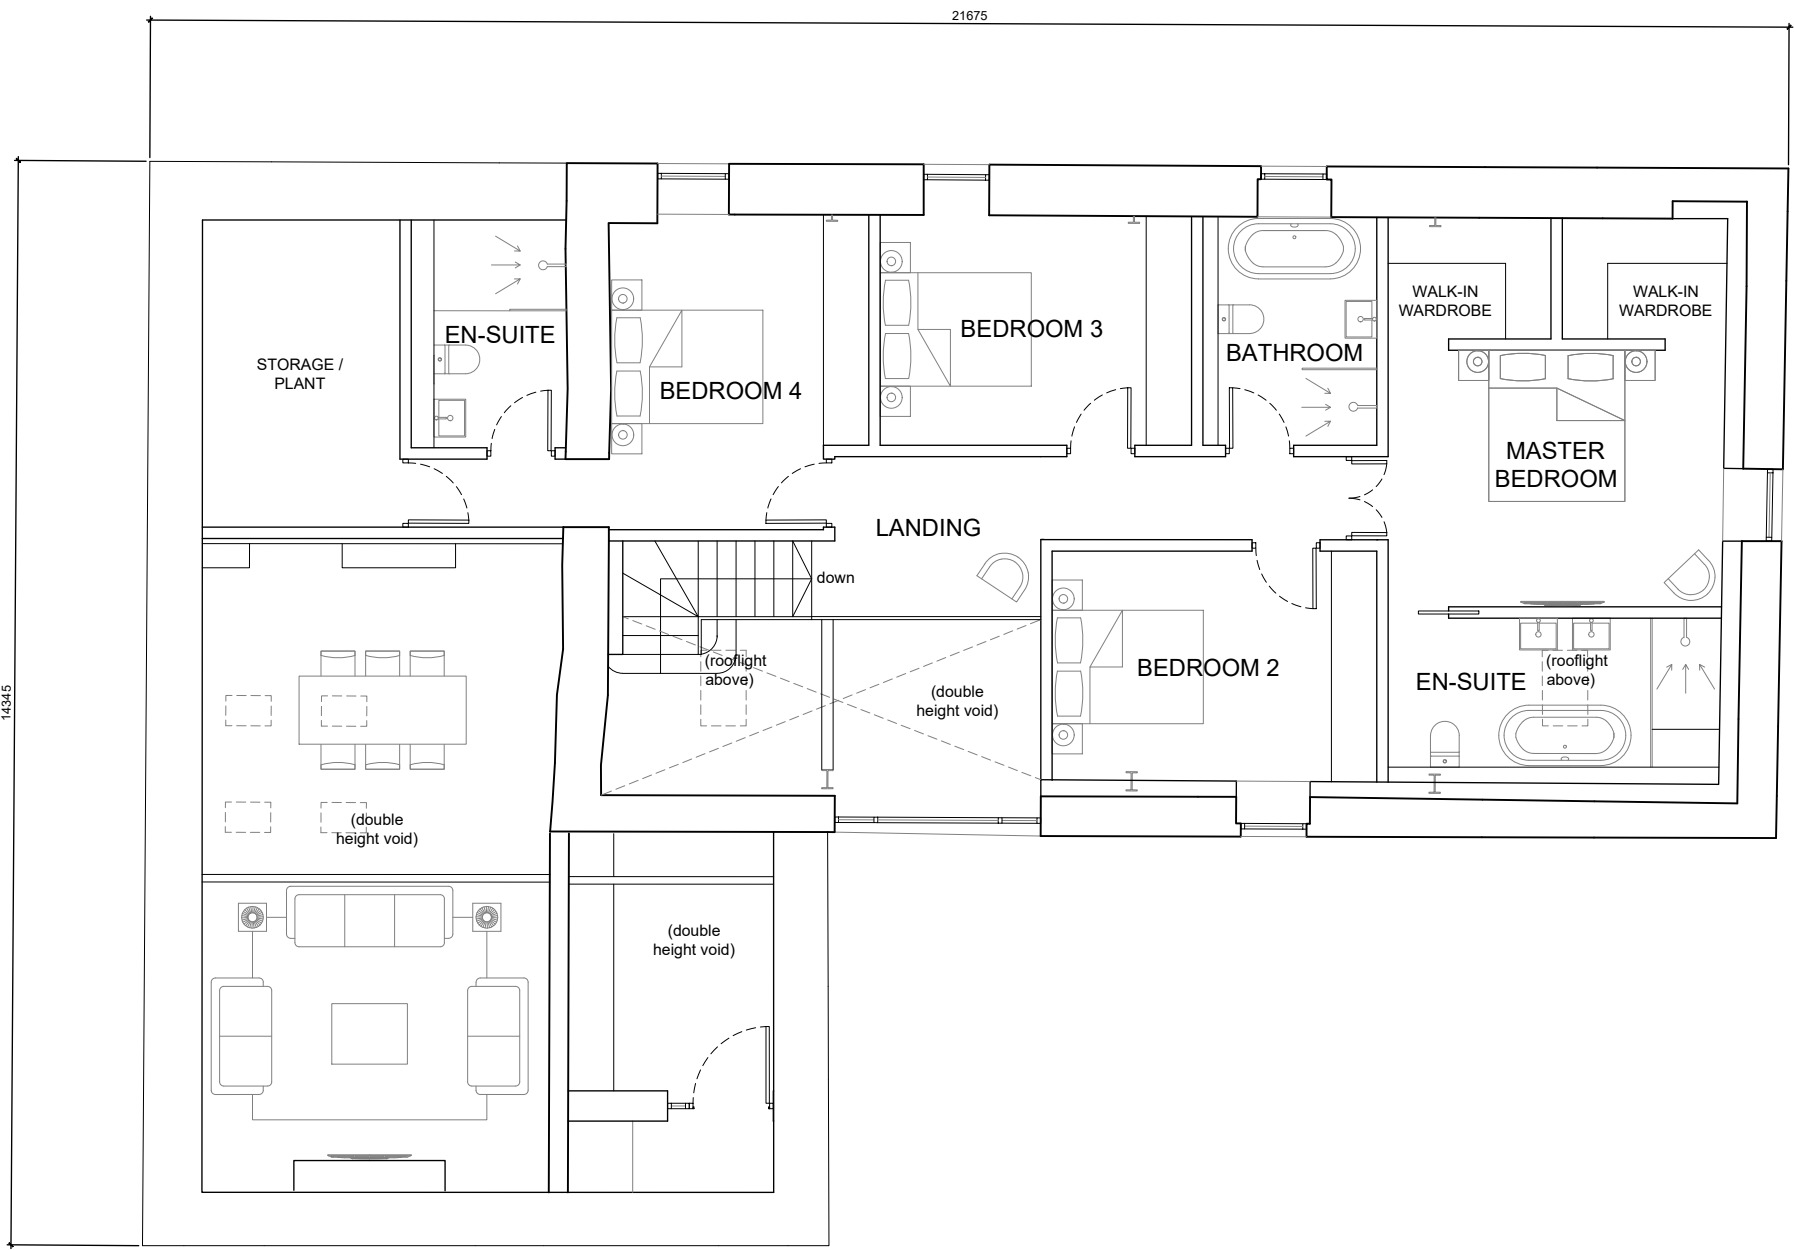

Proposed First Floor Plan
Scale 1:50

Notes
This drawing, together with the design it illustrates, is copyright, and may not be reproduced in any form, without the written consent of Zara Moon Architects.
Do not scale off this drawing except for determination of basic layout - only figured dimensions to be used. All dimensions to be checked on site.



Project Name	Project No.	Stage
Leagram Mill Farm	210.24	Planning Submission
Proposed Barn - Floor Plans	Scale	1:50 @ A1
09	Date	September 2025
Rev A	Drawn	RP

Revisions as requested by the Planning Officer
A
08/01/2025
Date