


Proposed Site Plan  
Scale 1:200

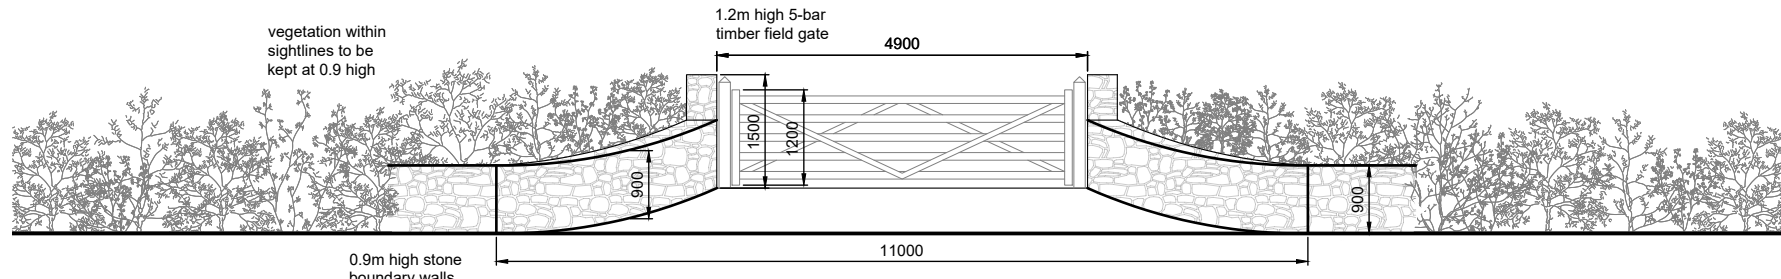

Proposed Site Entrance  
Scale 1:100

Notes  
This drawing, together with the design it illustrates, is copyright, and may not be reproduced in any form, without the written consent of Zara Moore Architects.  
Do not scale off this drawing except for determination of basic layout - only figured dimensions to be used. All dimensions to be checked on site.



- Key
- Application Boundary
  - Category B Trees
  - Category C Trees
  - Root Protection Area



Project Name	Project No.	Stage
Leagram Mill Farm	210.24	Planning Submission
Proposed Site Plan	Scale	1:200 @ A1
07	Date	September 2025
Rev A	Drawn	RP