




Existing Ground Floor Plan  
Scale 1:100

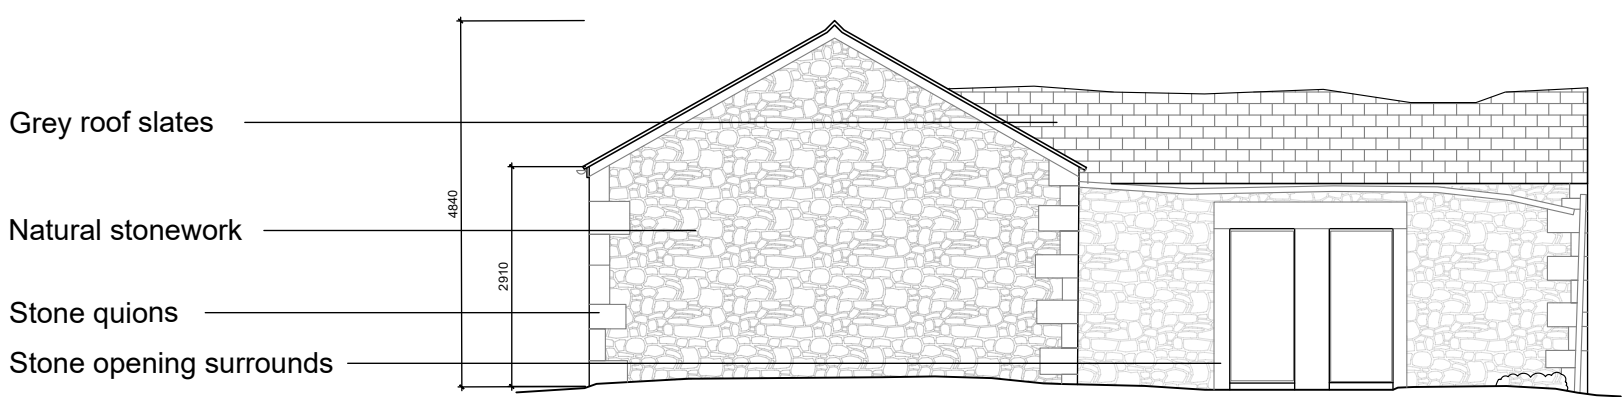


Existing North Elevation  
Scale 1:100

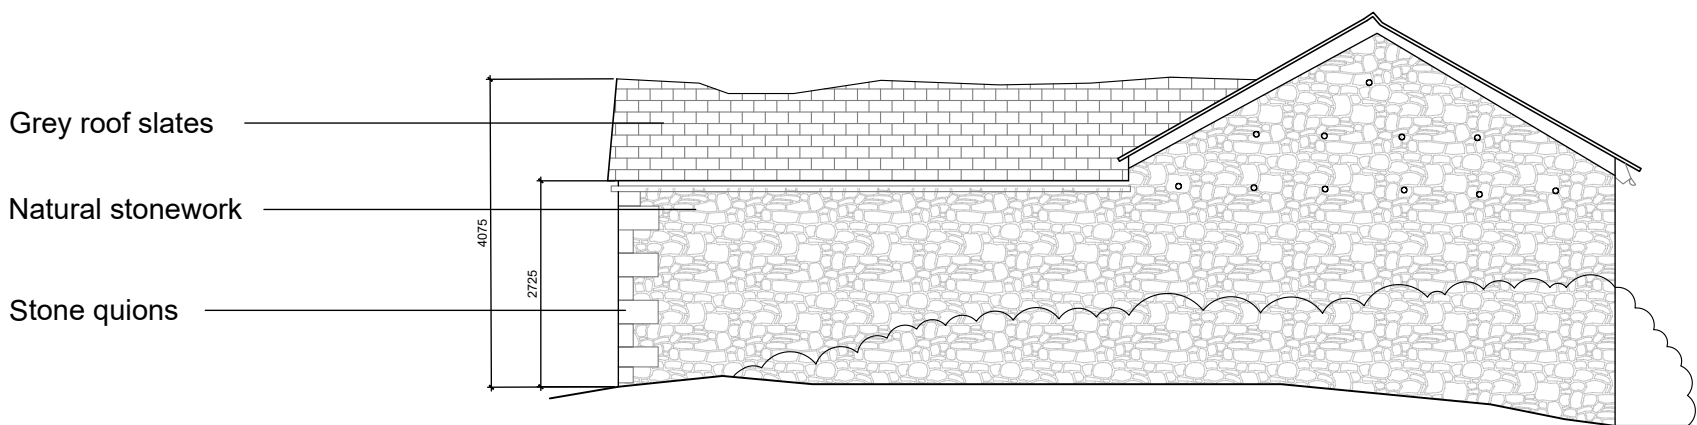

Existing South Elevation  
Scale 1:100

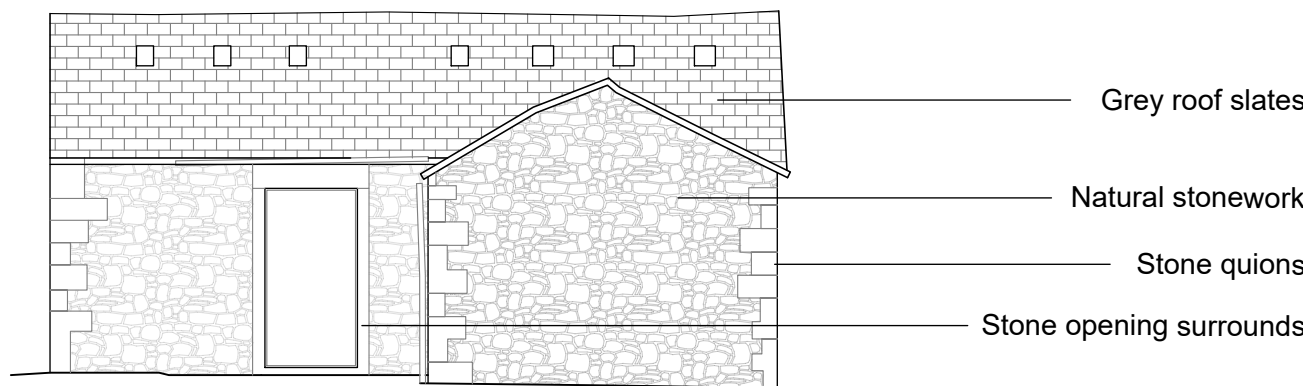

Existing West Elevation  
Scale 1:100

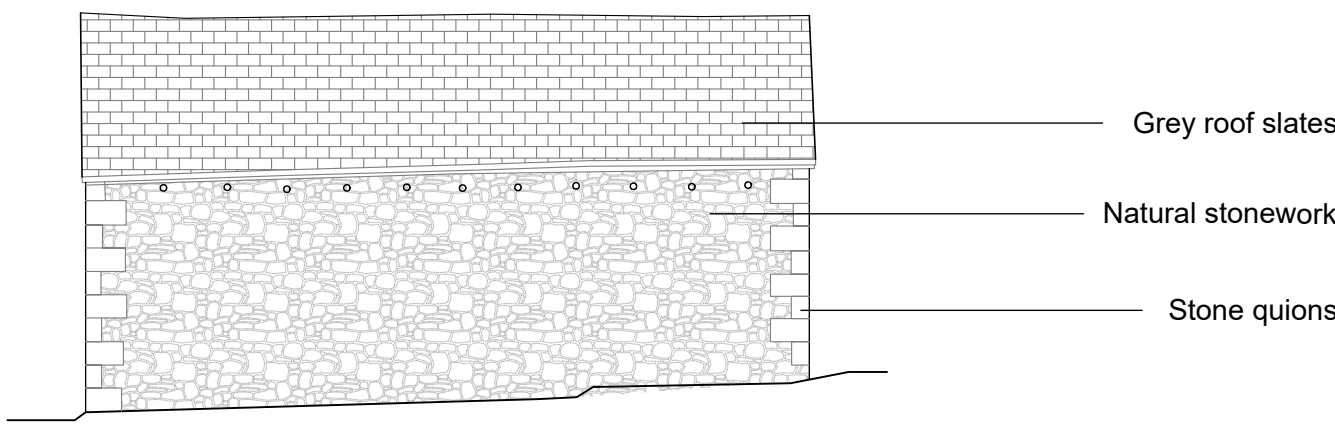

Existing East Elevation  
Scale 1:100

Notes  
This drawing, together with the design it illustrates, is copyright, and may not be reproduced in any form without the written consent of Zara Moon Architects.  
Do not scale off this drawing except for determination of basic layout - only figured dimensions to be used. All dimensions to be checked on site.



Project Name	Project No.	Stage
Leagram Mill Farm	210.24	Planning Submission
Existing Outbuilding - Plan & Elevations		
06		
Scale		1:100 @ A1
Date		September 2025
Rev	--	Drawn
		RP