


Existing Site Plan - Ground Floor  
Scale 1:100

Notes  
This drawing, together with the design it illustrates, is copyright, and may not be reproduced in any form, without the written consent of Zara Moon Architects.  
Do not scale off this drawing except for determination of basic layout - only figured dimensions to be used. All dimensions to be checked on site.

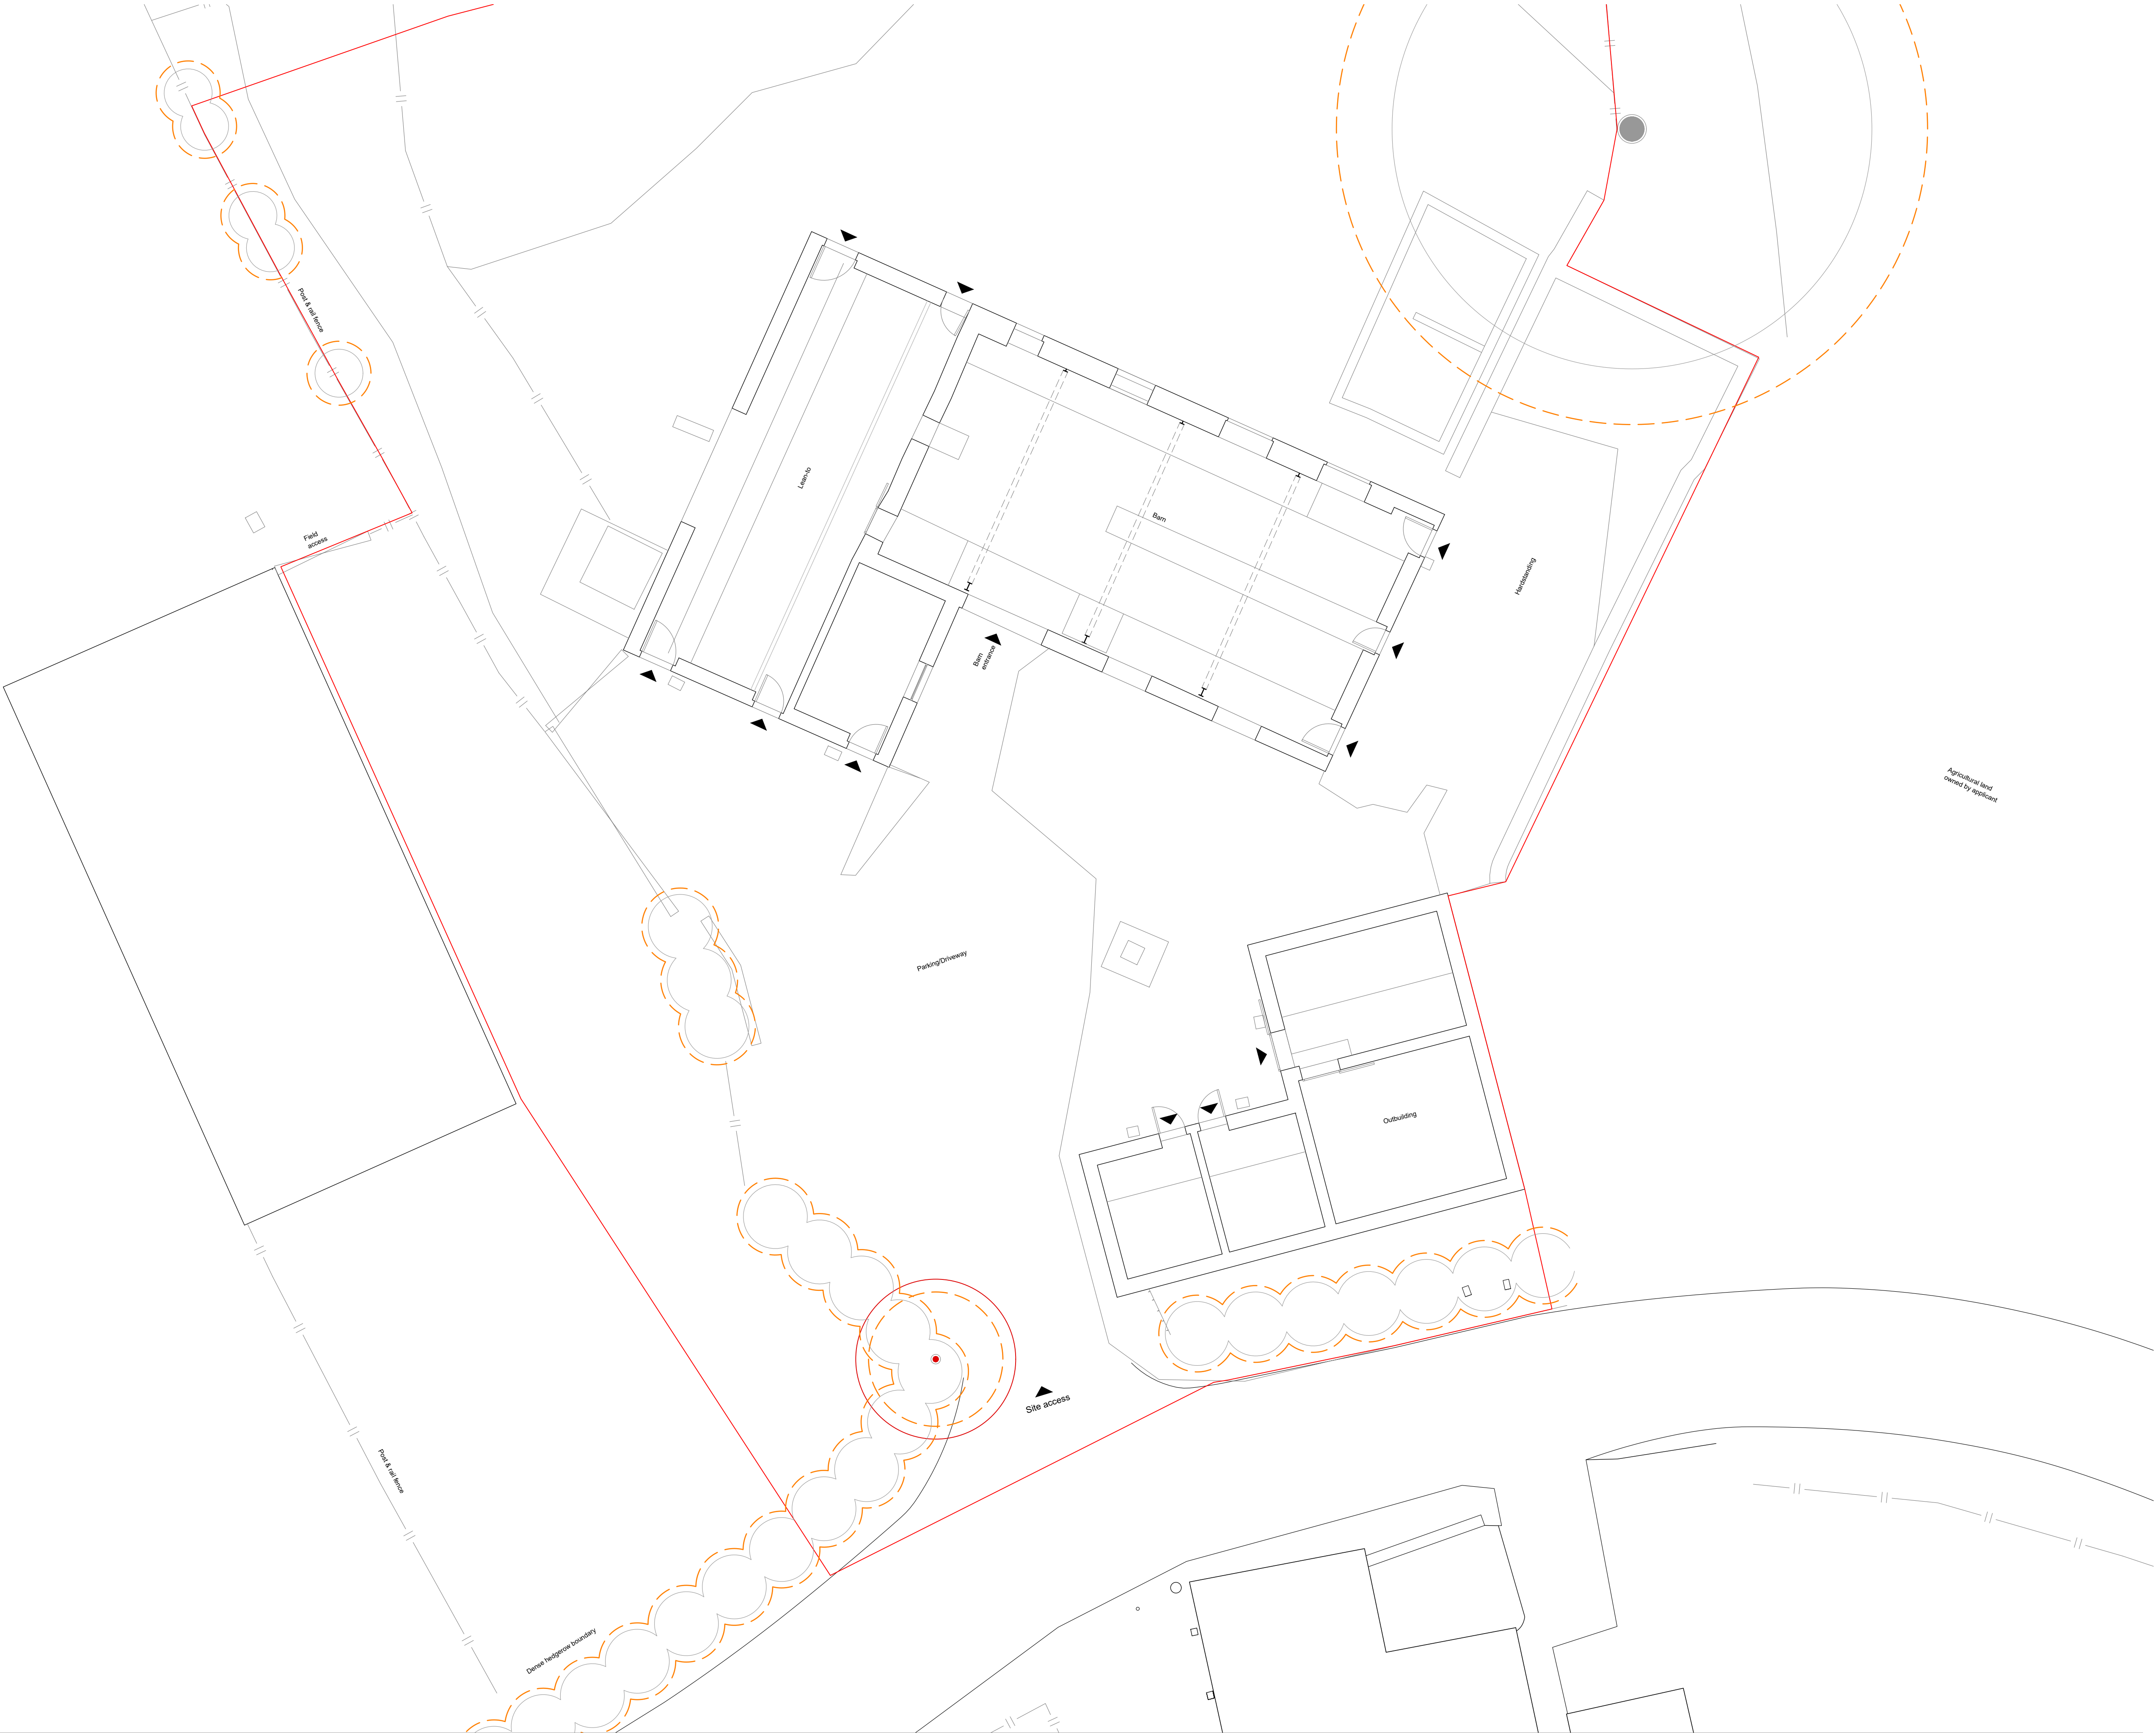

- Key
- Application Boundary
  - Category B Trees
  - Category C Trees
  - Category U Trees
  - Root Protection Area



Project Name	Project No.	Stage
Leagram Mill Farm	210.24	Planning Submission
Existing Site Plan - Ground Floor		
03		
Rev	--	Drawn
		RP