


Proposed Ground Floor Plan
Scale 1:50



Proposed First Floor Plan
Scale 1:50

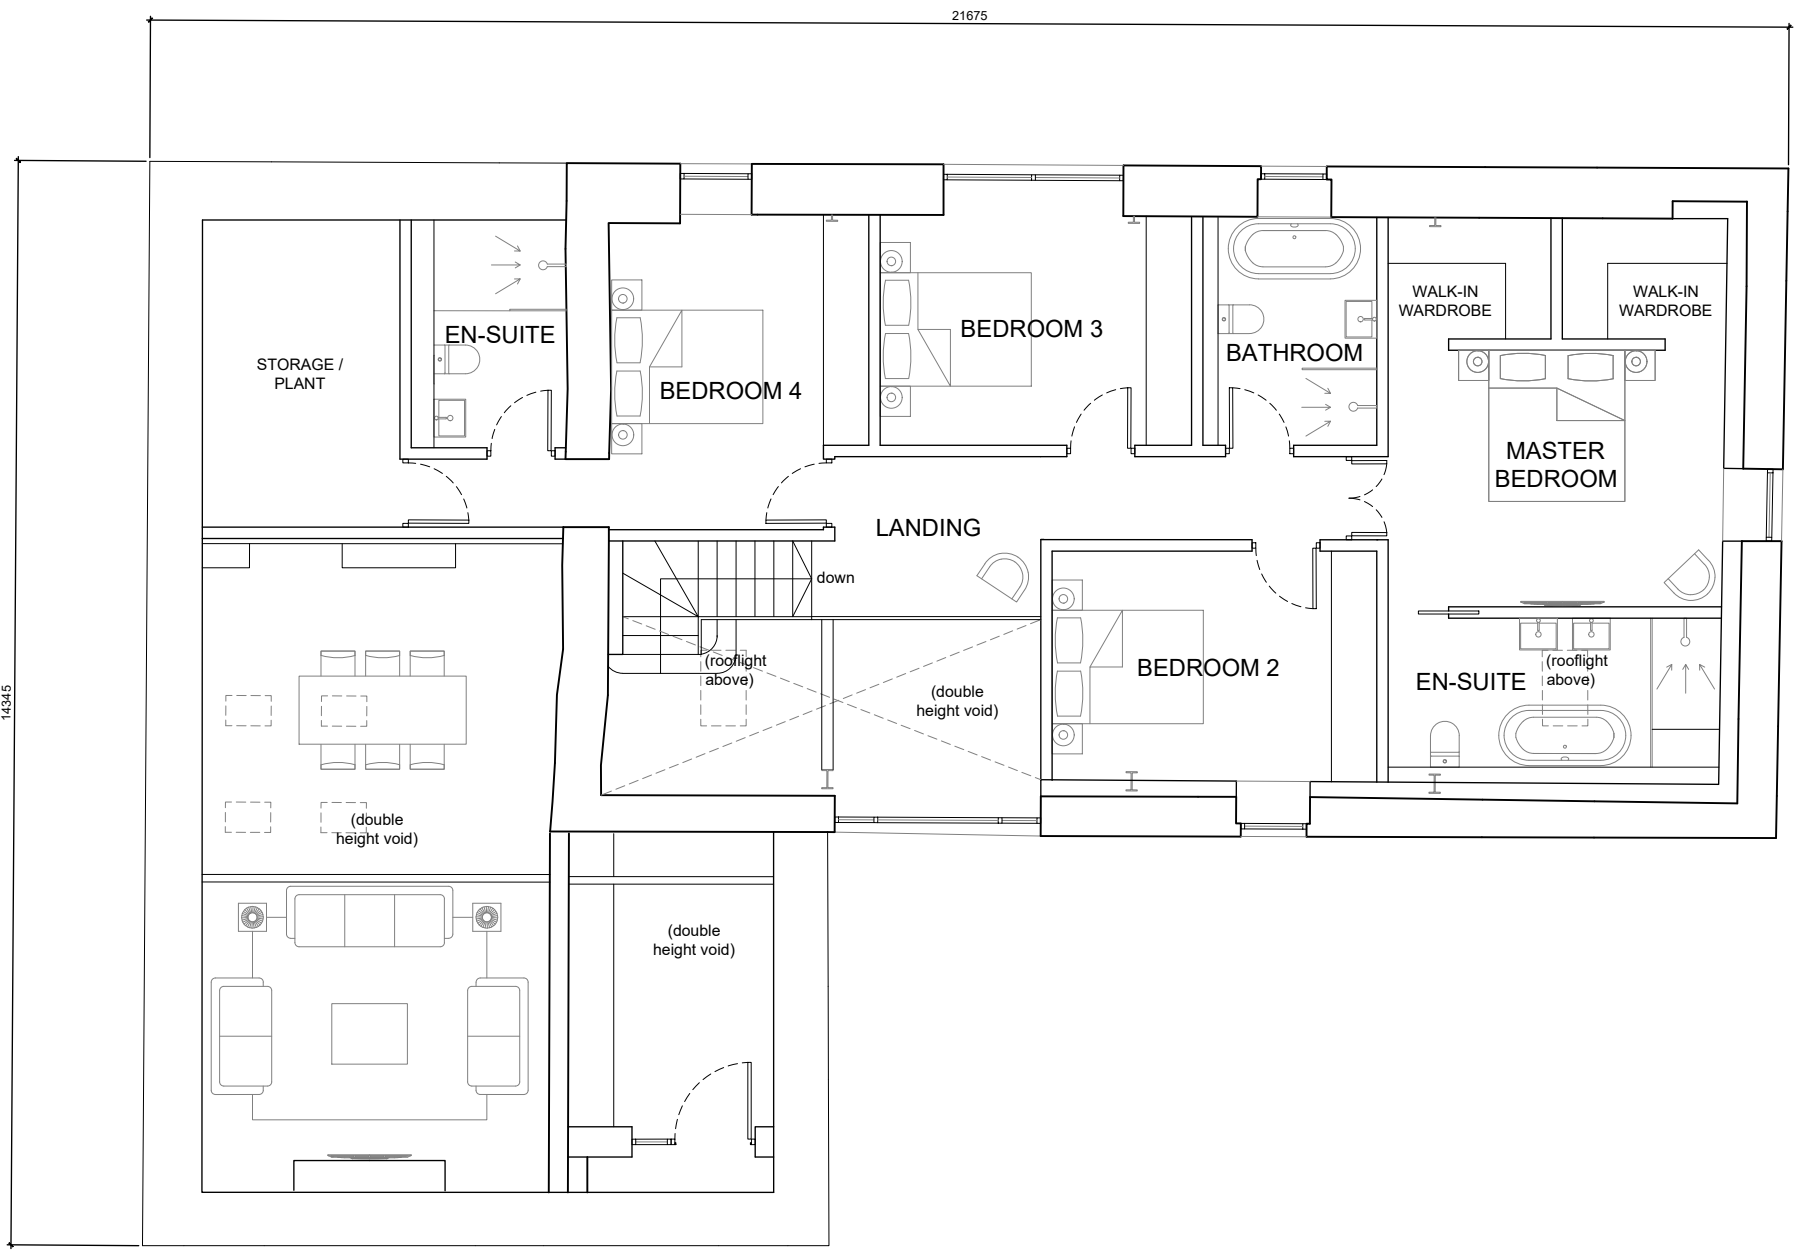