



Proposed Ground Floor Plan
Scale 1:100




Proposed North Elevation
Scale 1:100

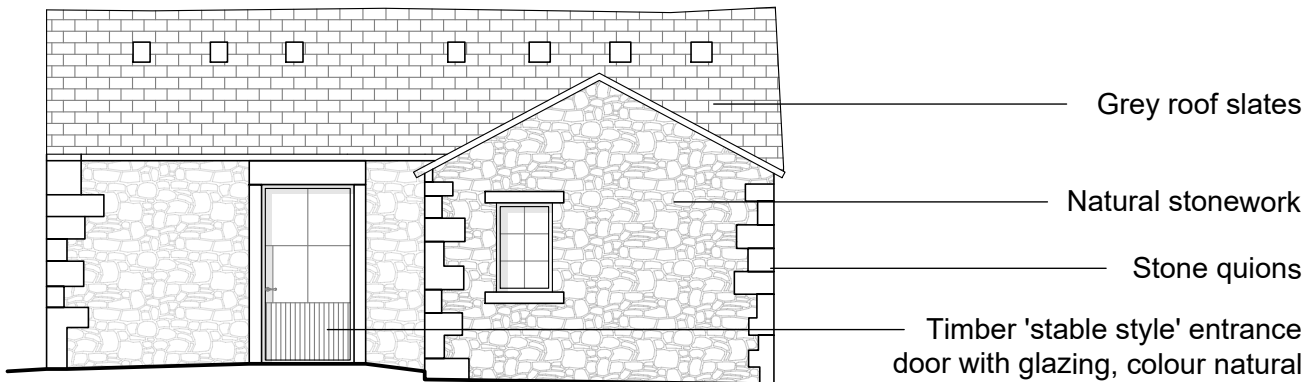

Proposed West Elevation
Scale 1:100

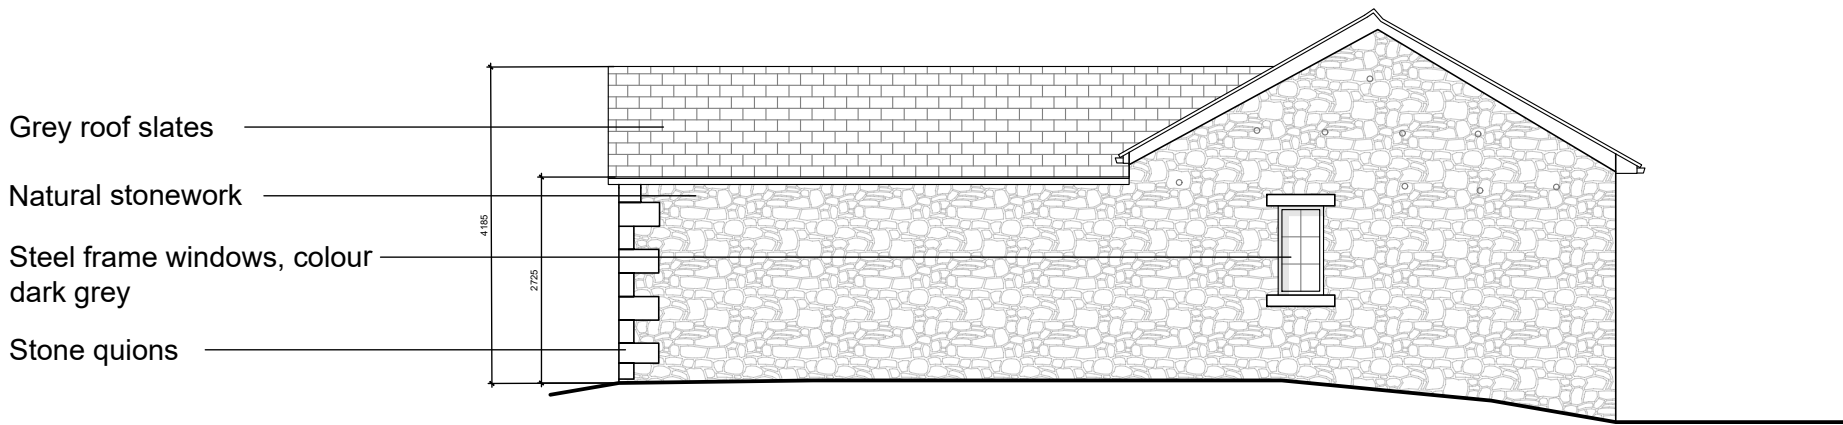

Proposed South Elevation
Scale 1:100

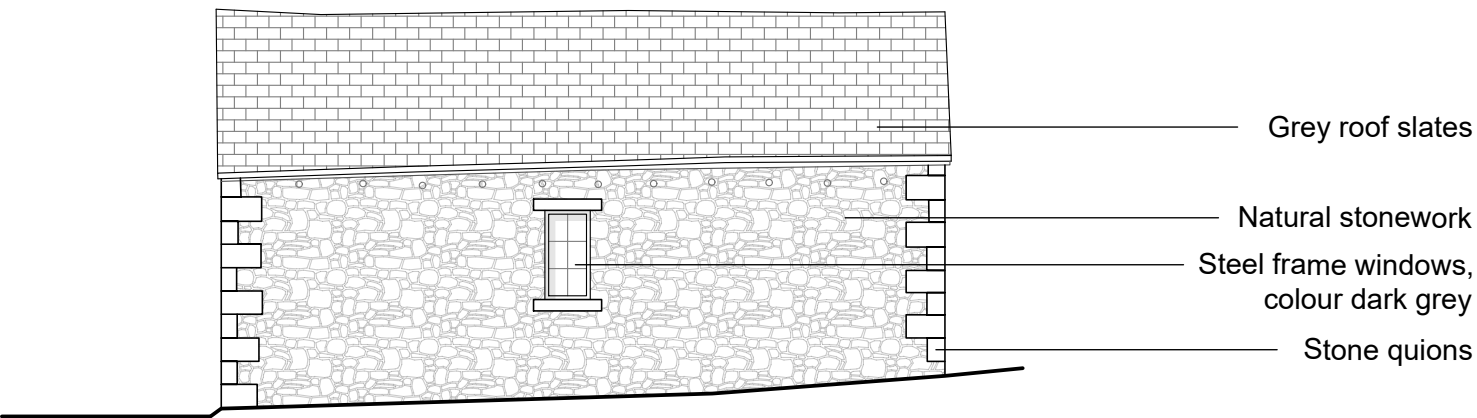

Proposed East Elevation
Scale 1:100

Notes
This drawing, together with the design it illustrates, is copyright, and may not be reproduced in any form, without the written consent of Zara Moon Architects.
Do not scale off this drawing except for determination of basic layout - only figured dimensions to be used. All dimensions to be checked on site.



Project Name	Project No.	Stage
Leagram Mill Farm	210.24	Planning Submission
Proposed Outbuilding - Plan & Elevations		
11		
Scale	1:100 @ A1	
Date	September 2025	
Rev B	Drawn	SP

Rev	Date
B	26.10.2025
A	12.08.2025