


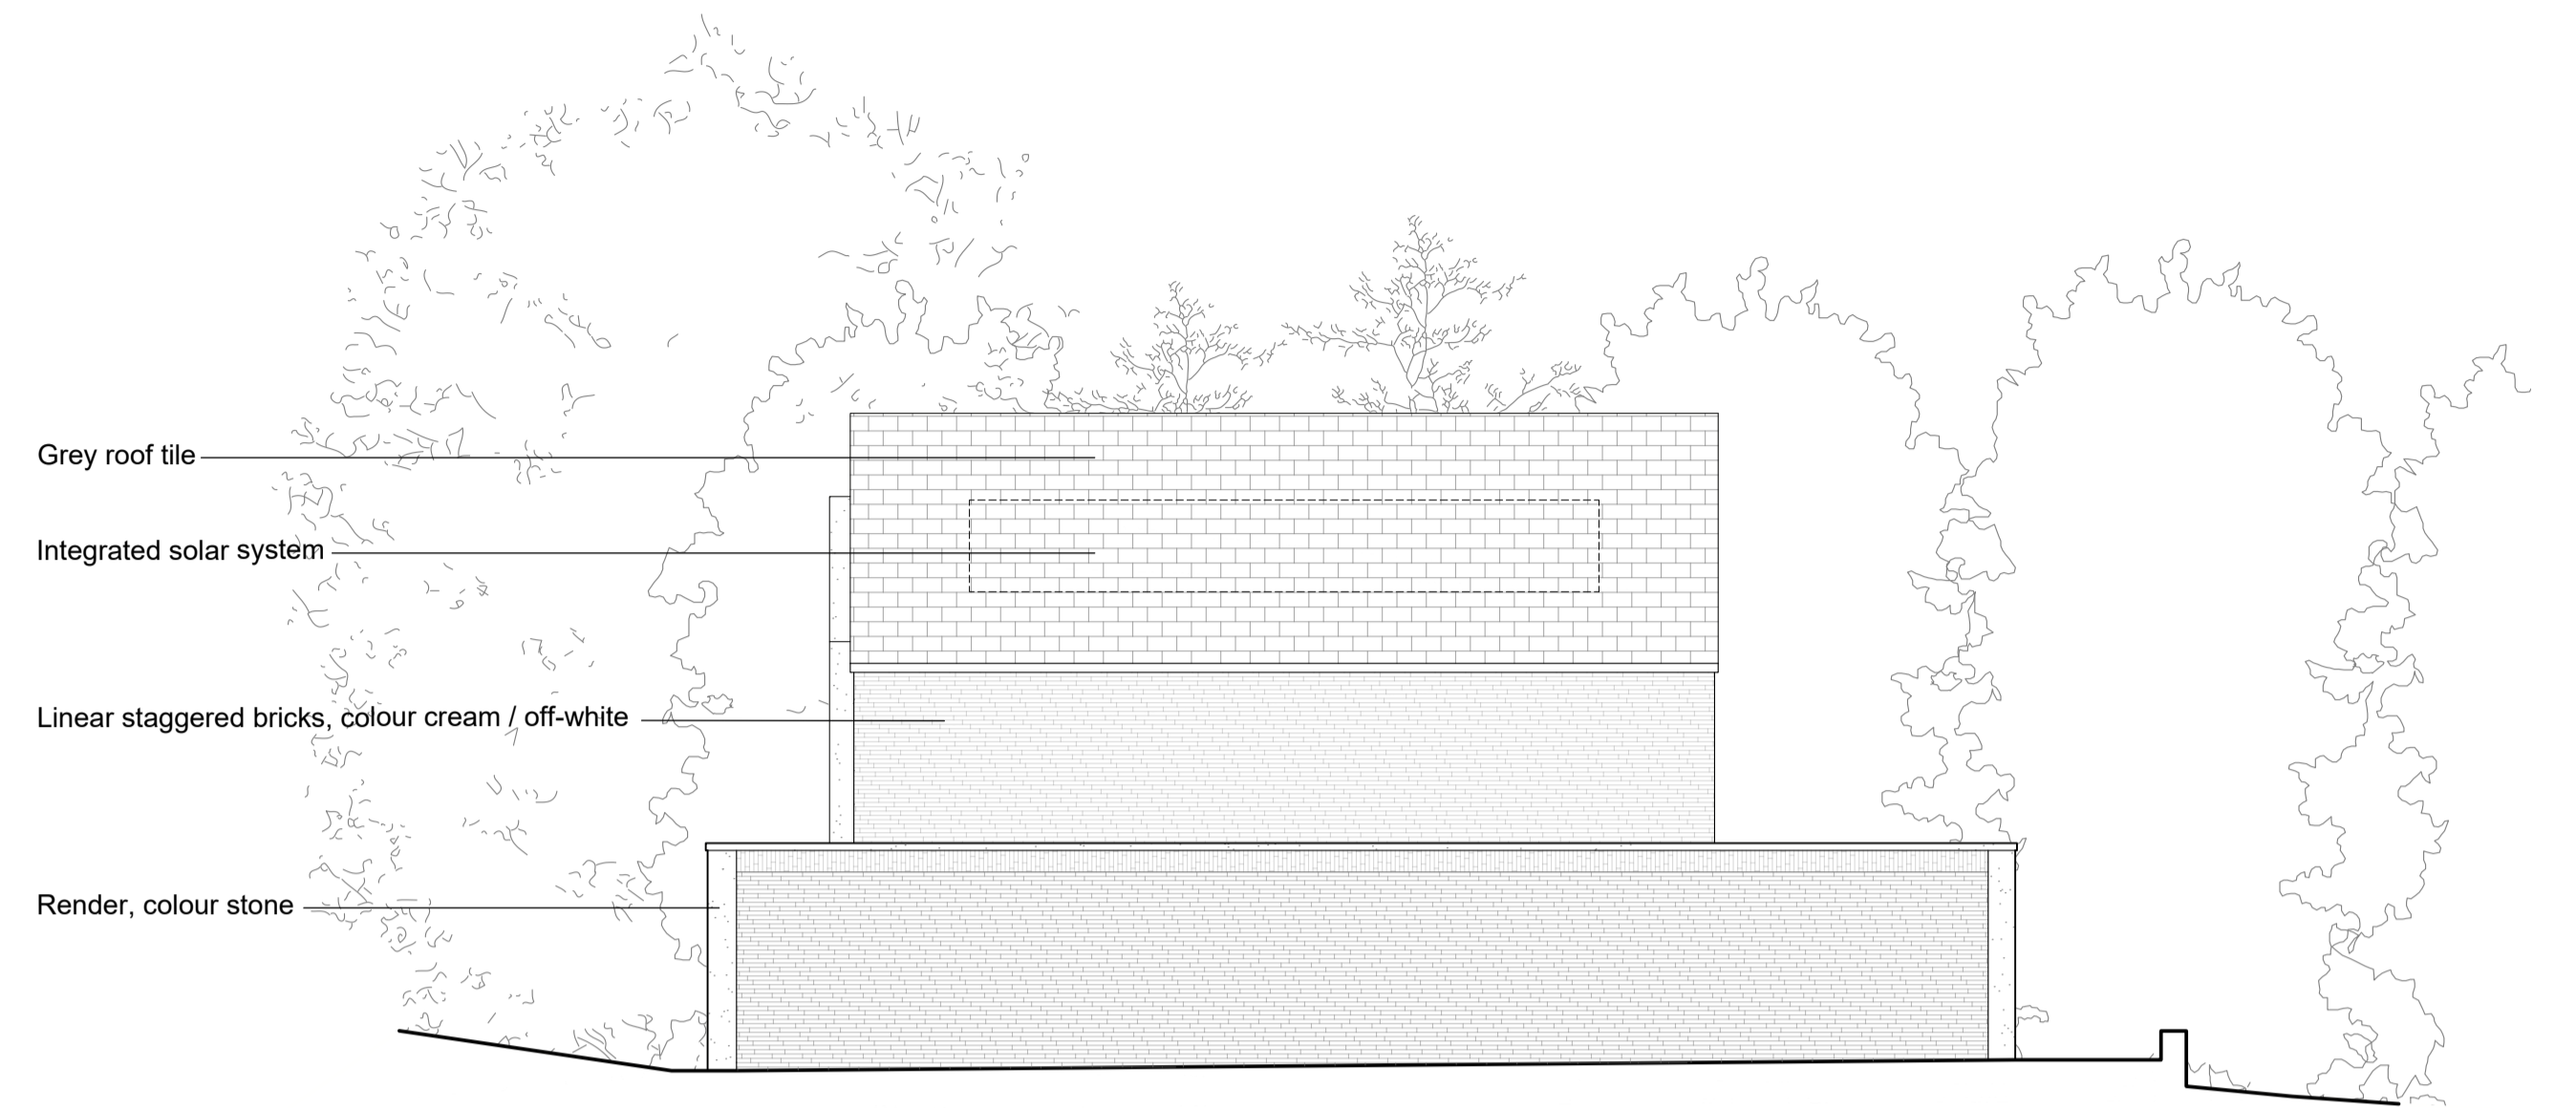


Proposed South-West Elevation  
Scale 1:100




Proposed South-East Elevation  
Scale 1:100



Proposed North-East Elevation  
Scale 1:100

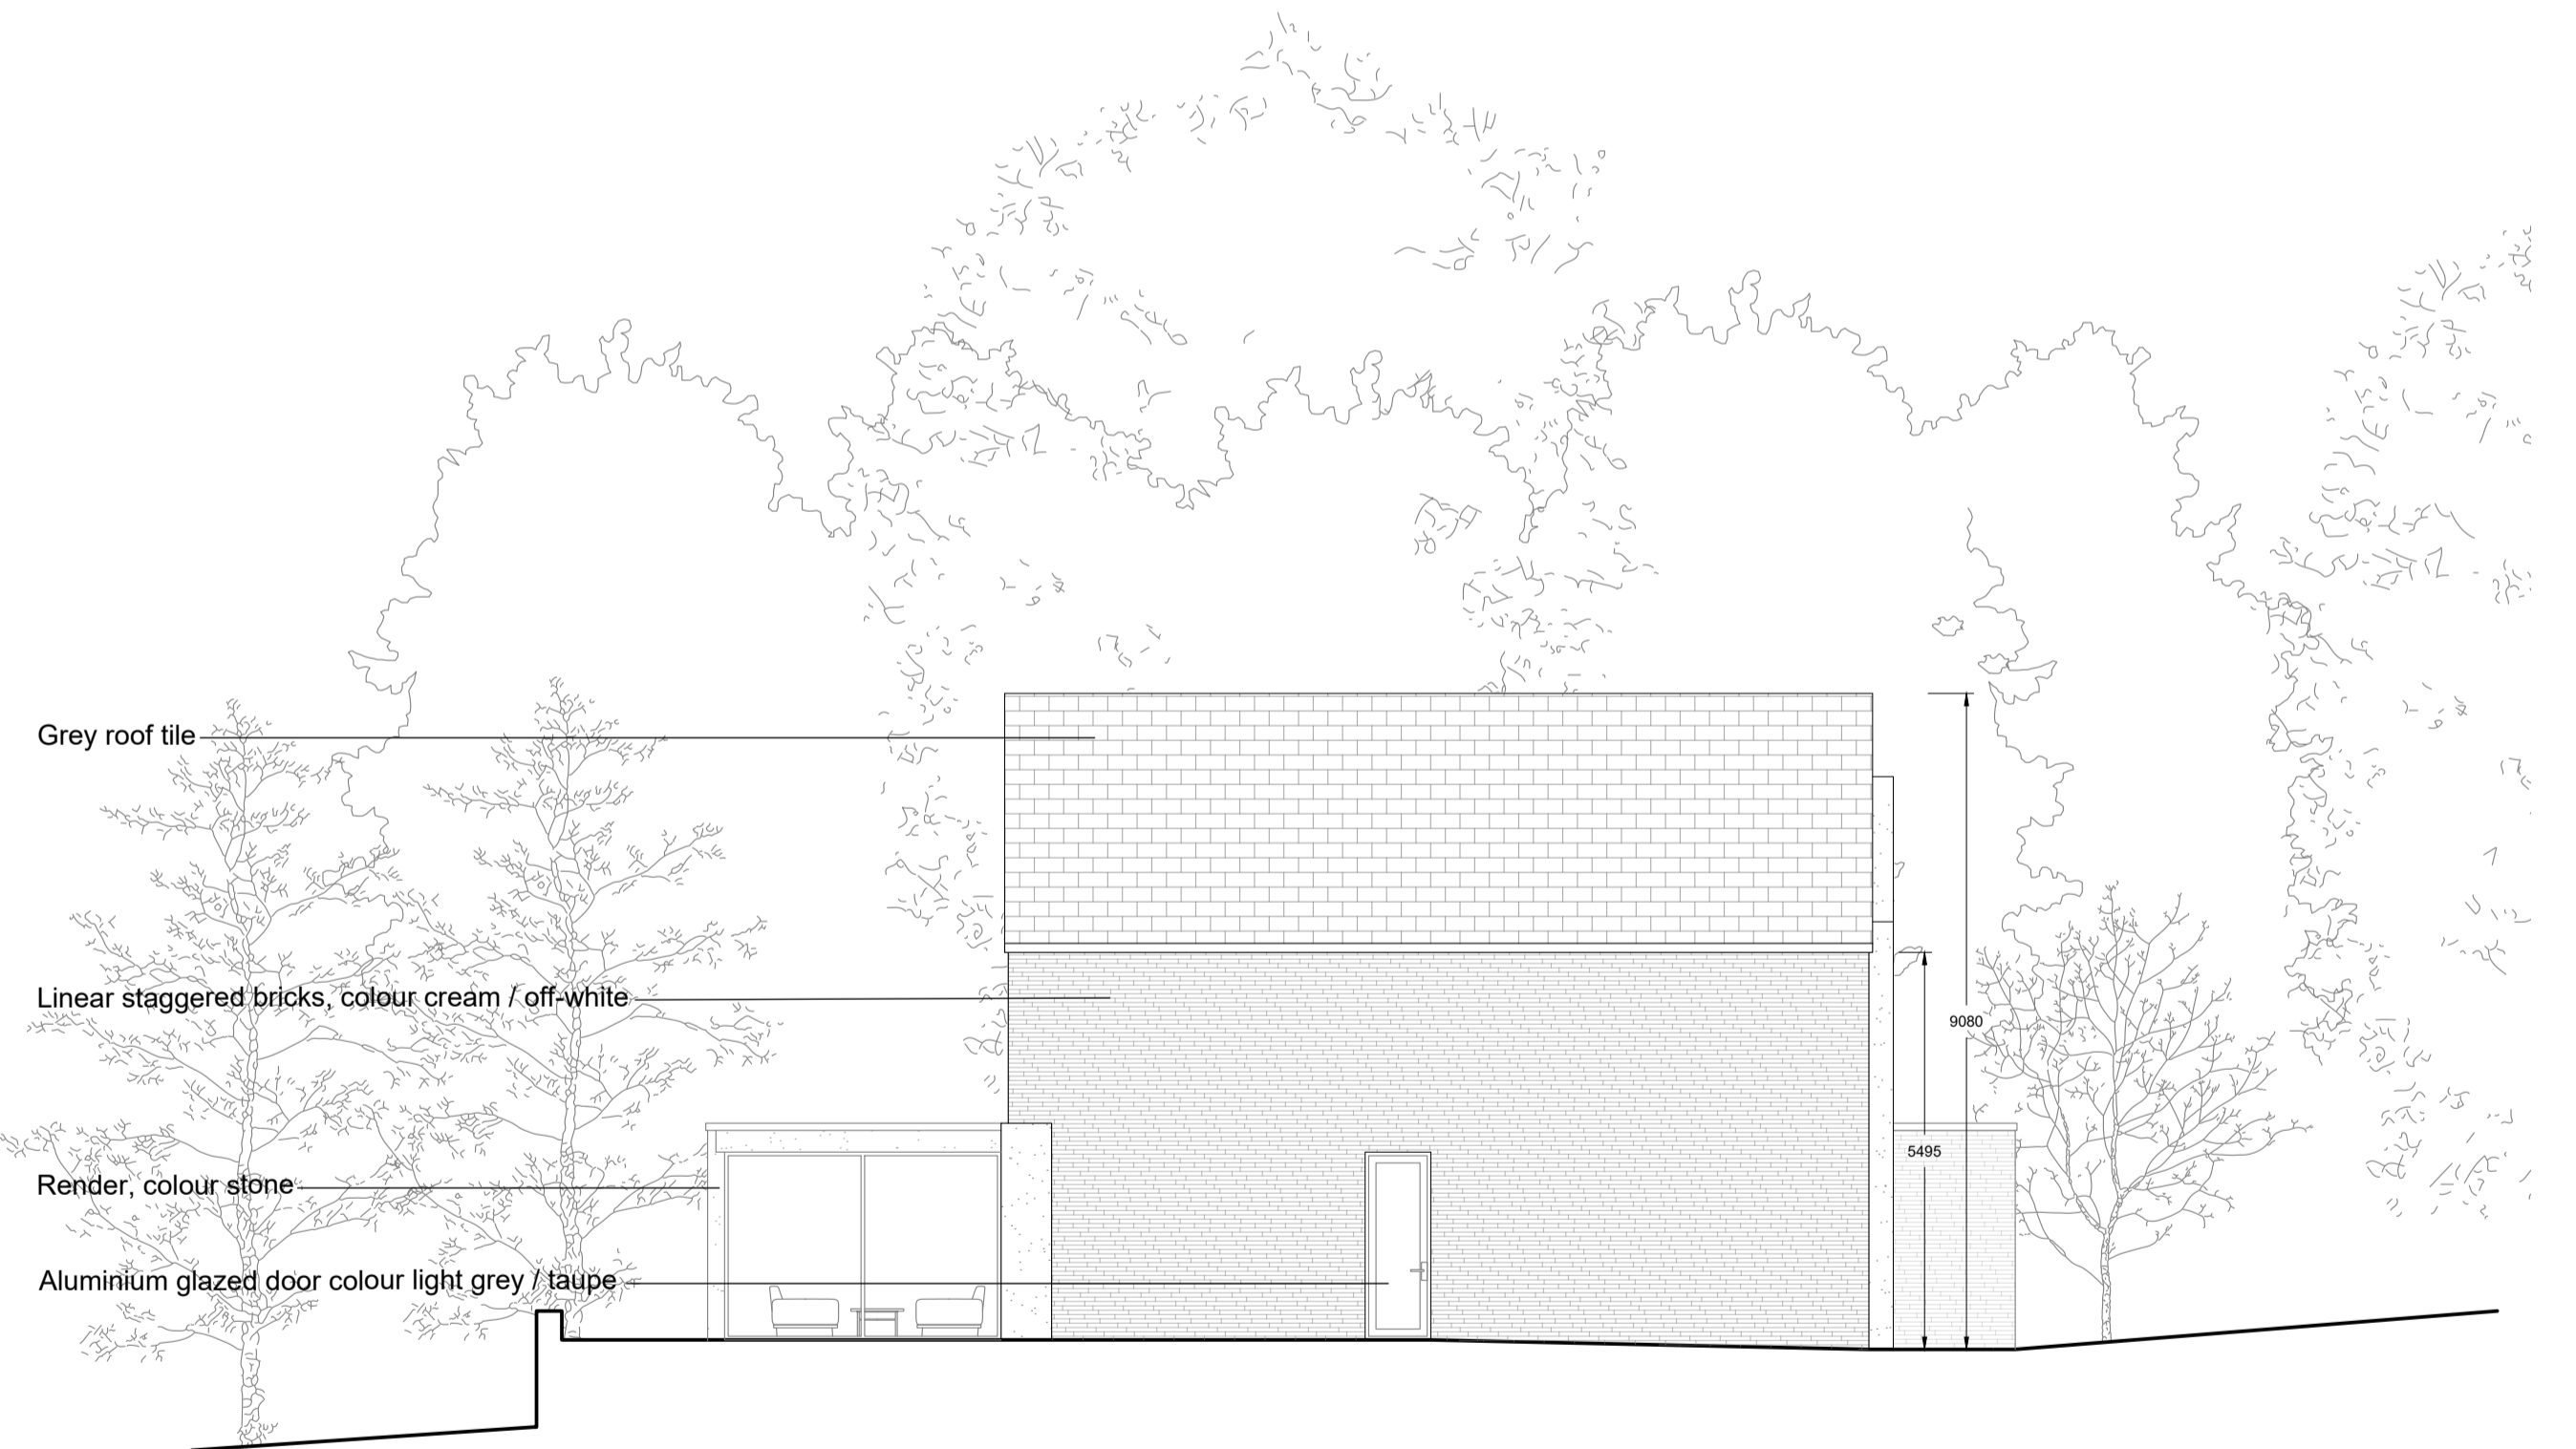

Proposed North-West Elevation  
Scale 1:100

 

Notes  
This drawing, together with the design it illustrates, is copyright and may not be reproduced in any form, without the written consent of Zara Moon Architects.  
Do not scale this drawing except for determination of basic layout - only figured dimensions to be used. All dimensions to be checked on site.