


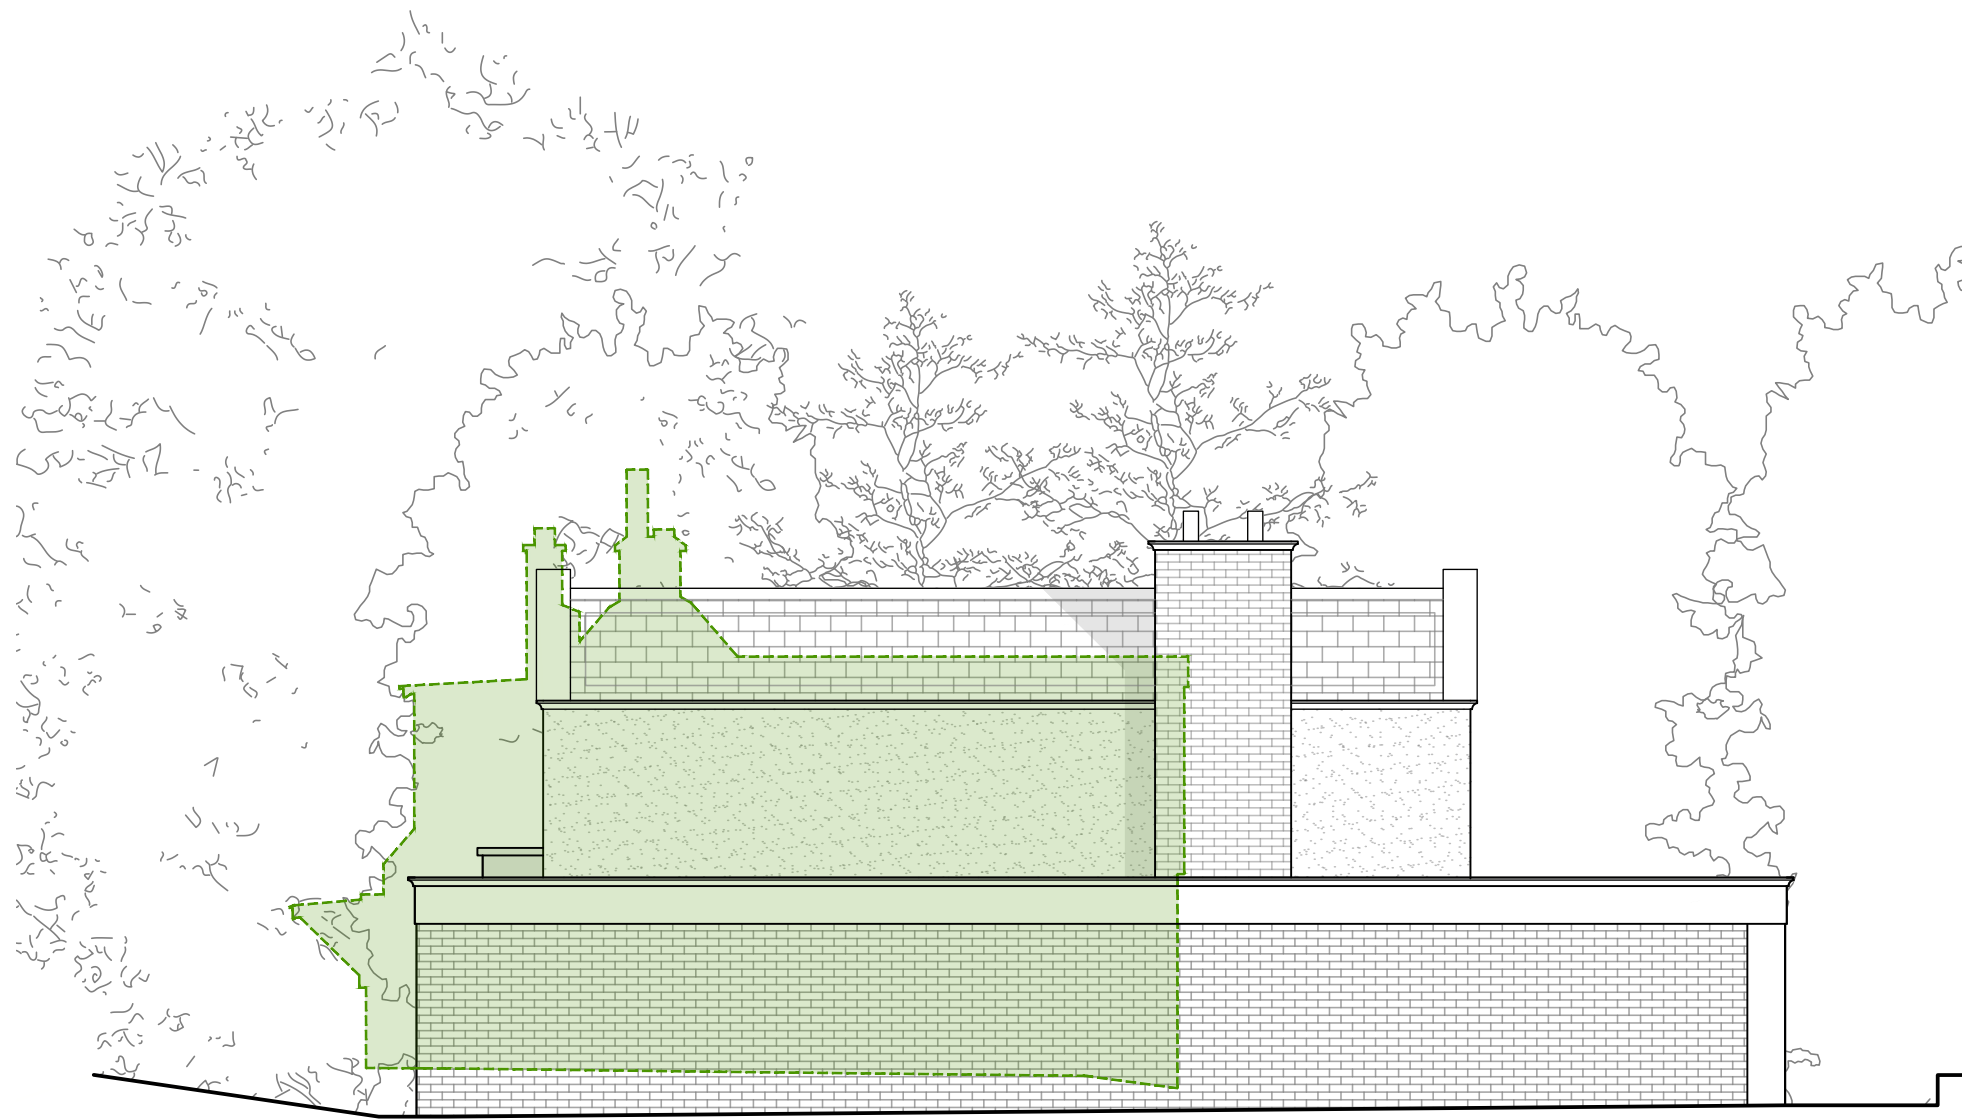

Proposed South-West Elevation
Scale 1:100




Proposed South-East Elevation
Scale 1:100



Proposed North-East Elevation
Scale 1:100



Proposed North-West Elevation
Scale 1:100

 

Notes
This drawing, together with the design it illustrates, is copyright, and may not be reproduced in any form, without the written consent of Zara Moon Architects.
Do not scale off this drawing except for determination of basic layout - only figured dimensions to be used. All dimensions to be checked on site.

Key
--- Existing elevation overlay



Project Name	Bromley	Project No.	205.24	Stage	Planning Submission
Existing and Proposed Overlay		Scale	1:100 @ A1	Date	March 2026
Rev	C	Drawn	SP		

Rev	C	Date	30.06.2026
Rev	B	Date	02.06.2026
Rev	A	Date	14.05.2026