




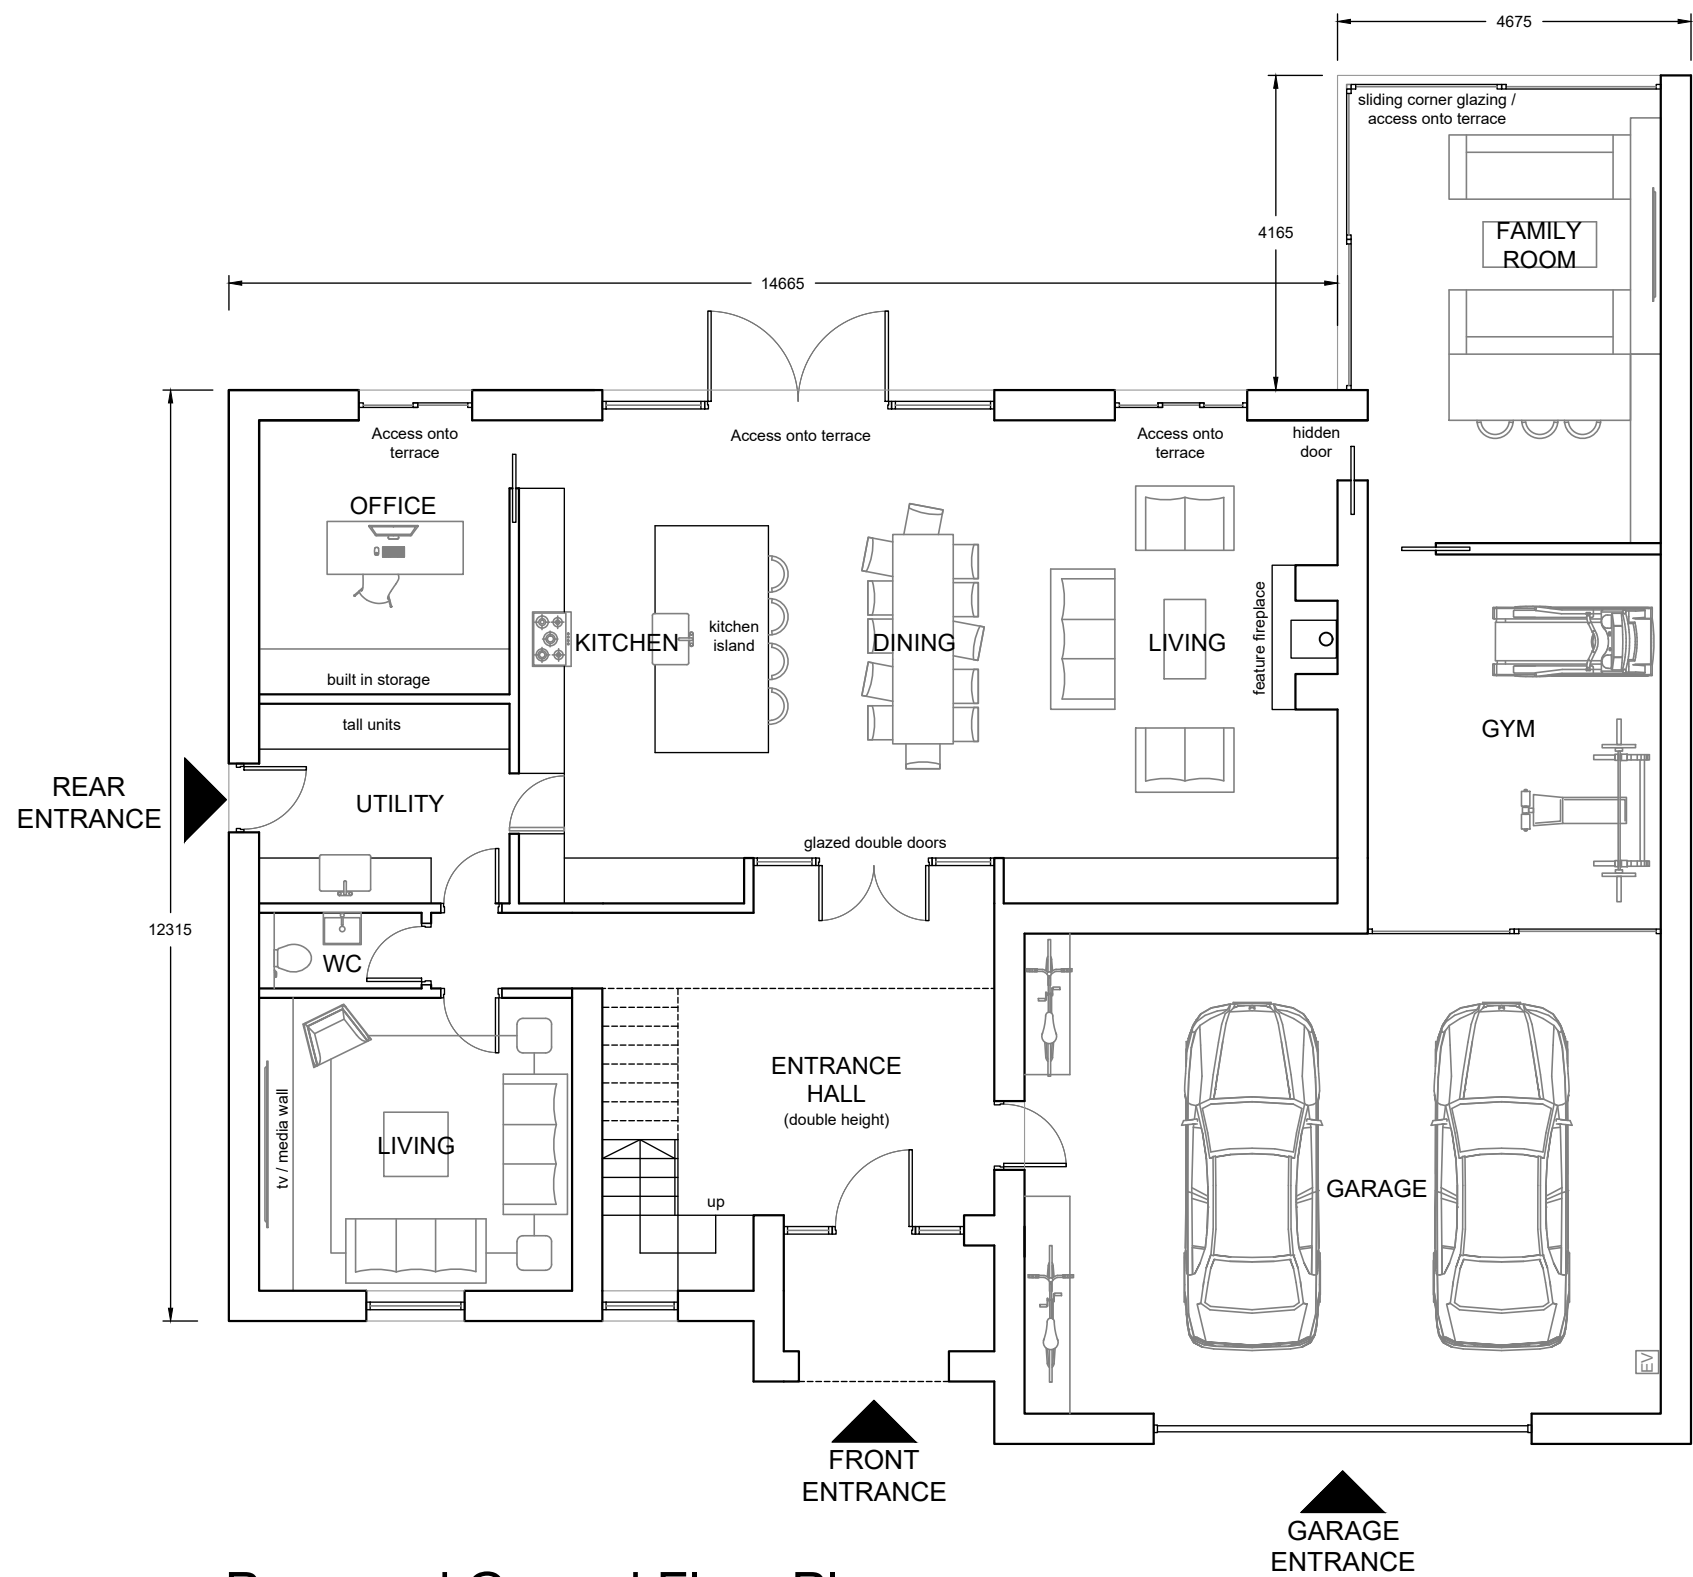

Proposed Ground Floor Plan
Scale 1:100

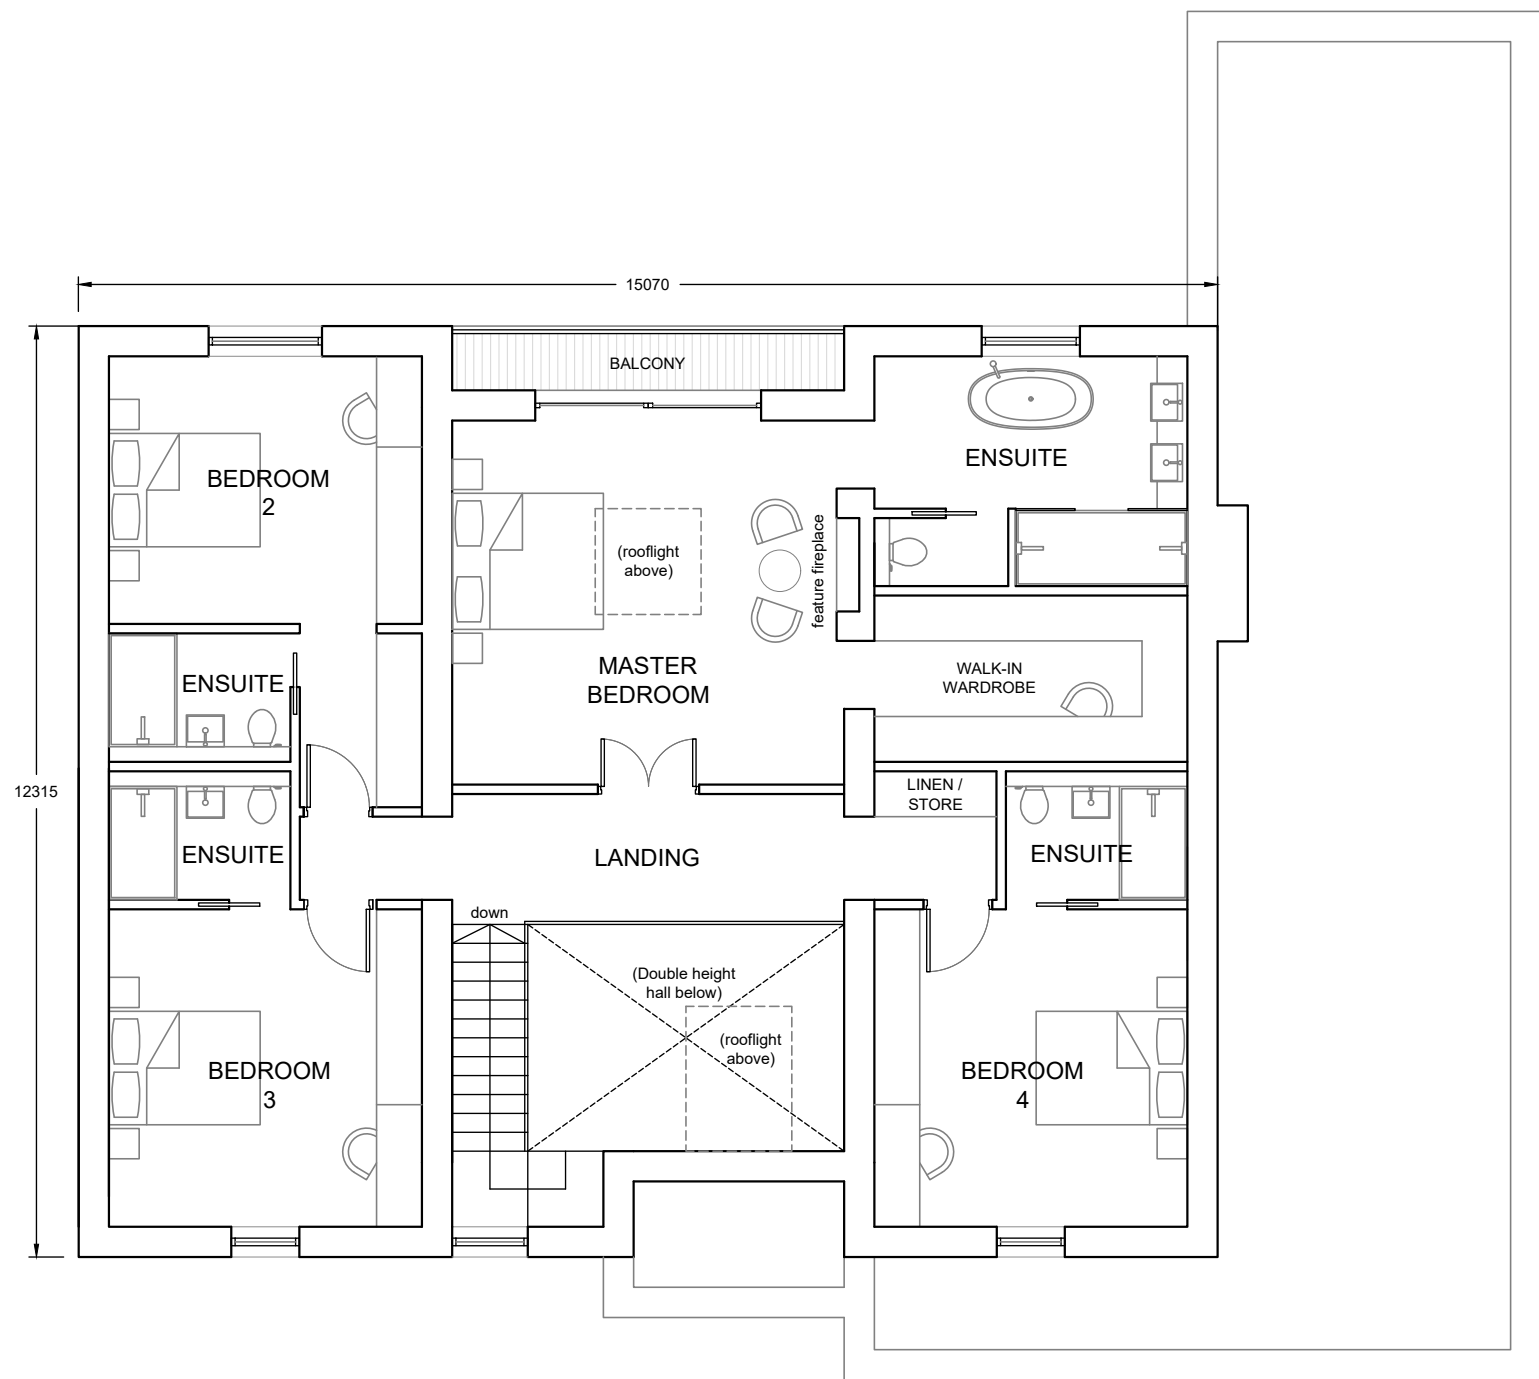

Proposed First Floor Plan
Scale 1:100

 

Notes
This drawing, together with the design it illustrates, is copyright, and may not be reproduced in any form, without the written consent of Zara Moon Architects.
Do not scale off this drawing except for determination of basic layout - only figured dimensions to be used. All dimensions to be checked on site.



Project Name	Bromley	Project No.	205.24	Stage	Planning Submission
Proposed Floor Plans	07	Scale	1:100 @ A1	Date	October 2025
Rev D		Drawn		SP	

Design team revised to single set out	30.06.2025
Various revisions based on Planning Officer feedback	02.08.2025
Various revisions based on Planning Officer feedback	14.08.2025
Reduced overall height as requested by Planning Officer	17.01.2026
Rev:	Date: