


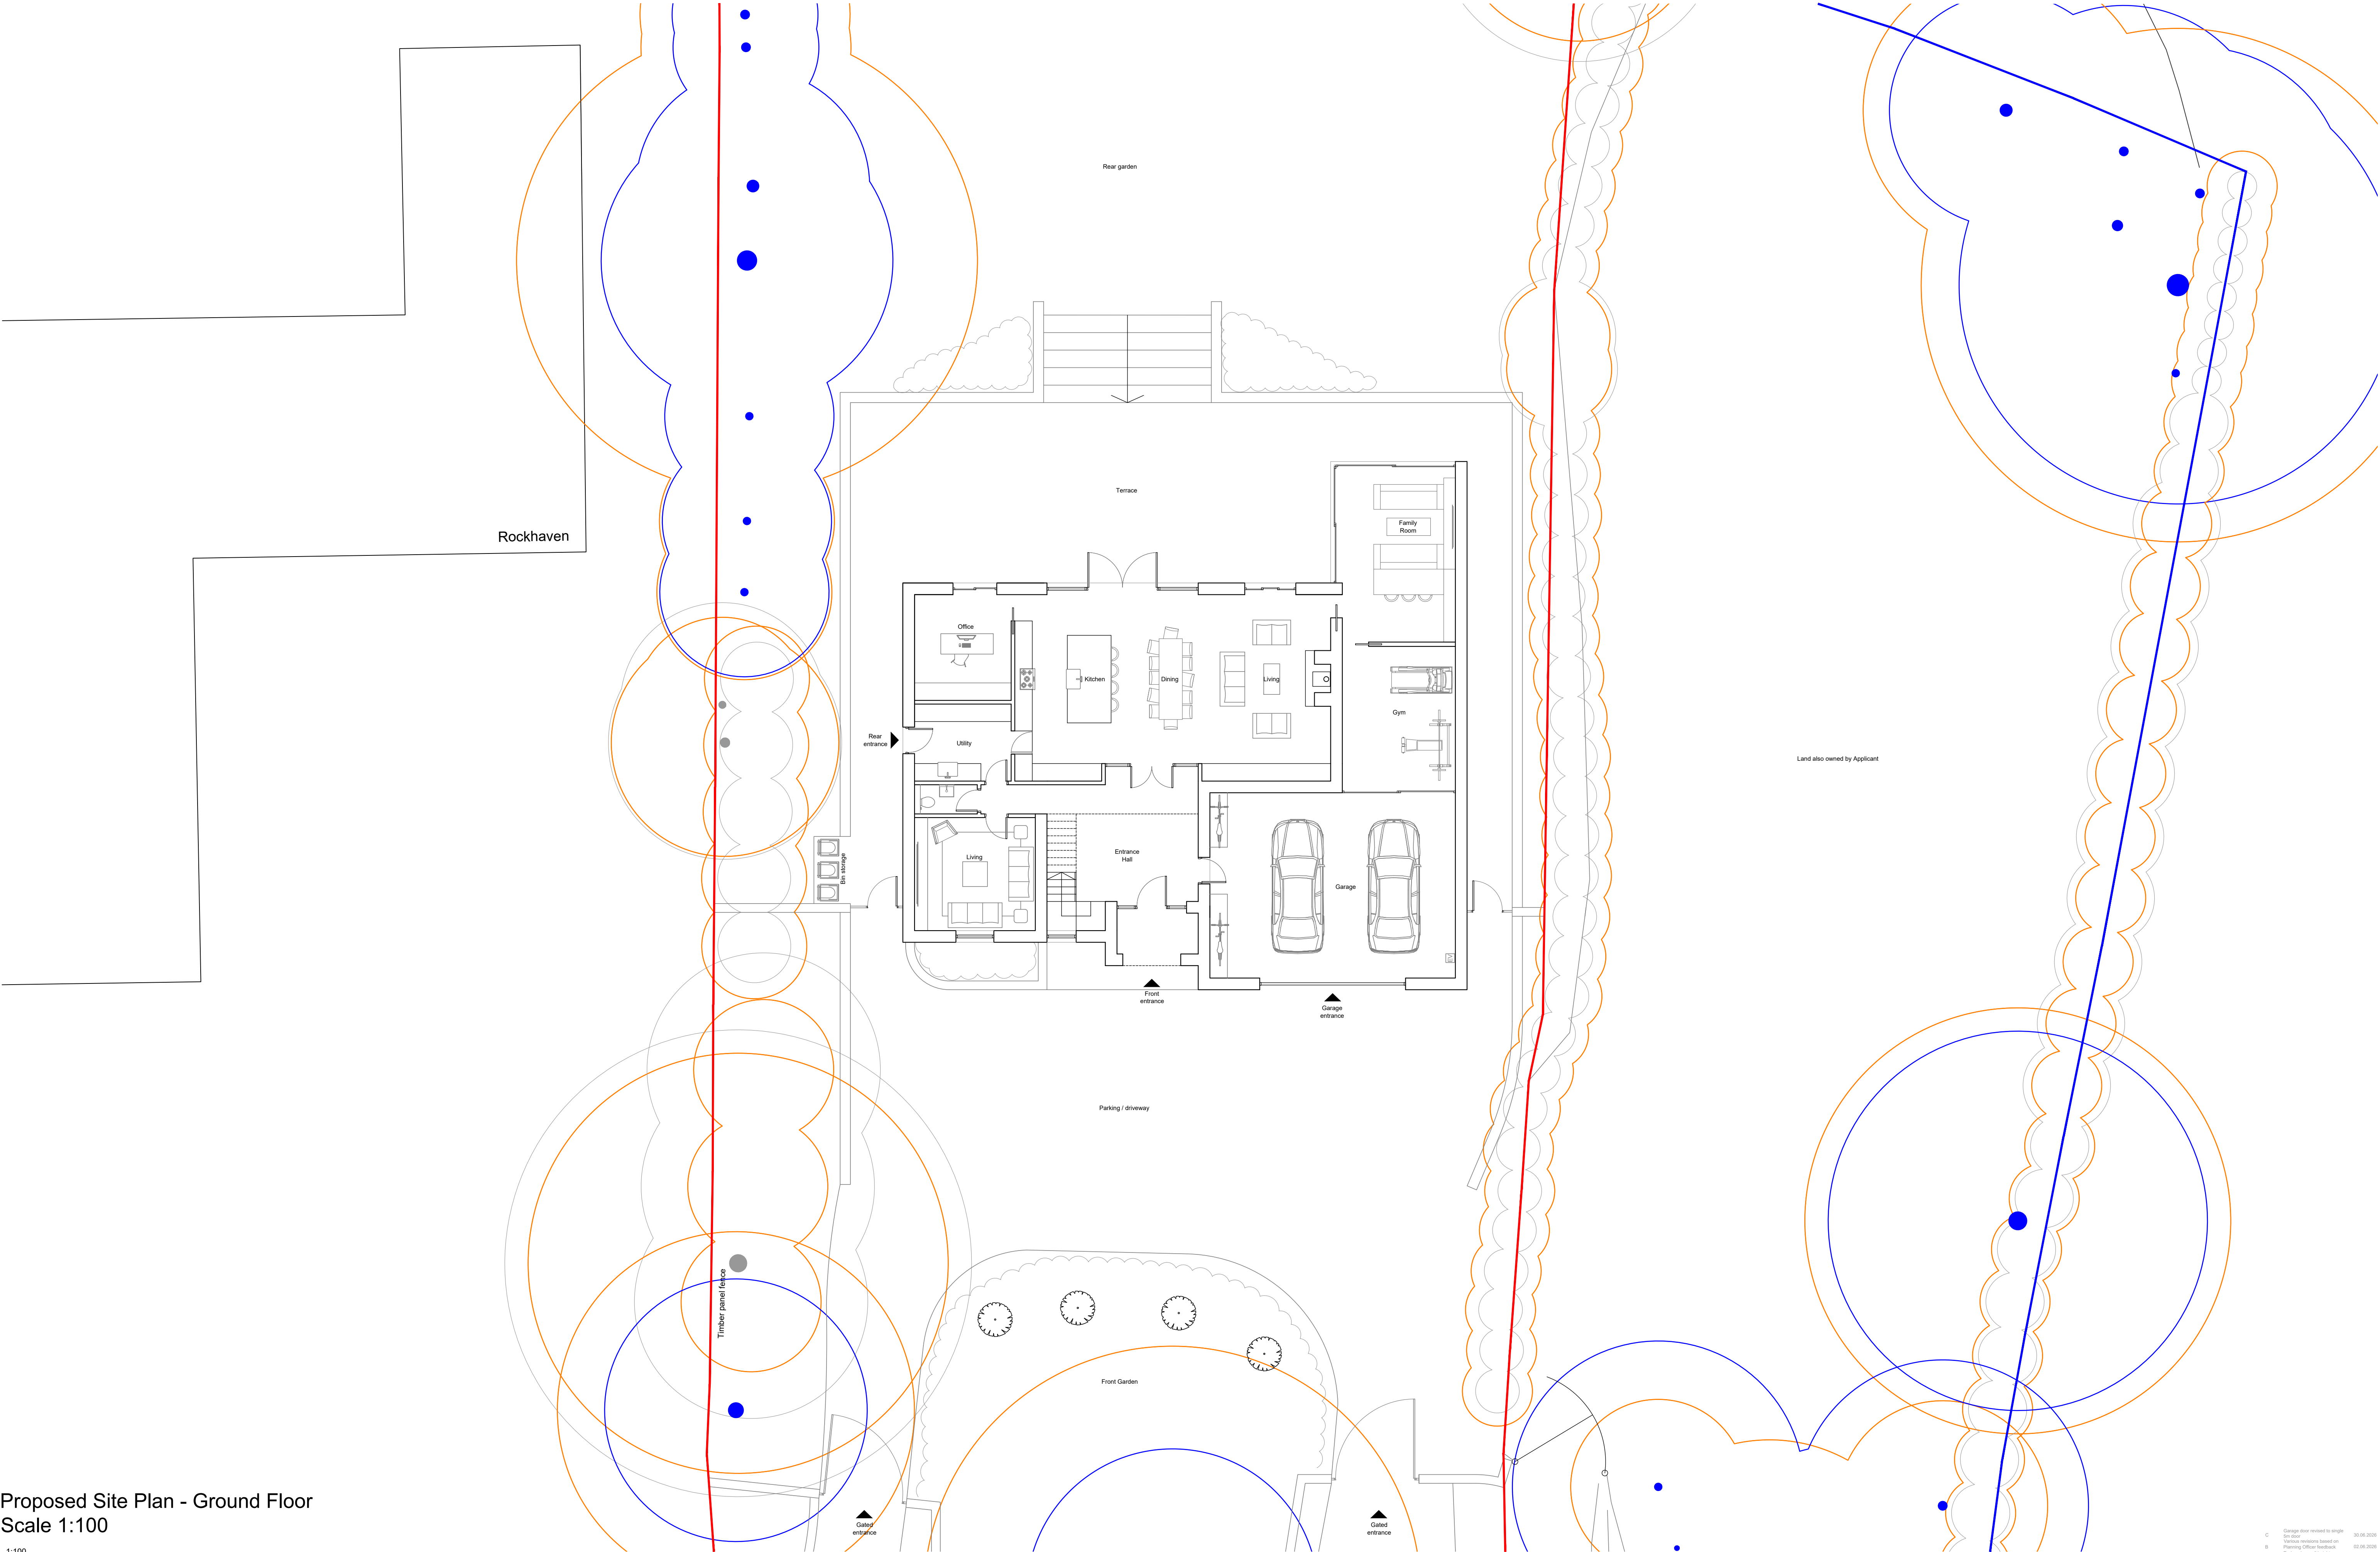

Proposed Site Plan - Ground Floor
Scale 1:100

Notes
This drawing, together with the design it illustrates, is copyright, and may not be reproduced in any form, without the written consent of Zara Moon Architects.
Do not scale off this drawing except for determination of basic layout - only figured dimensions to be used. All dimensions to be checked on site.



Key:
Application Boundary
Land also owned by Applicant

Existing tree - Cat B
Existing tree - Cat C
Root protection areas
Proposed Trees / Planting

Electric Vehicle Charging Point
Cycle Storage
Bin storage



Project Name	Bromley	Project No.	205.24	Stage	Planning Submission
Proposed Site Plan - Ground Floor	06	Scale	1:100 @ A1	Date	October 2025
Rev	C	Drawn		SP	

Rev: C
Date: 17.03.2025
By: [Signature]
Checked: [Signature]
Drawn: [Signature]
Project No.: 205.24
Stage: Planning Submission
Scale: 1:100 @ A1
Date: October 2025