


Existing Site Plan 1:100

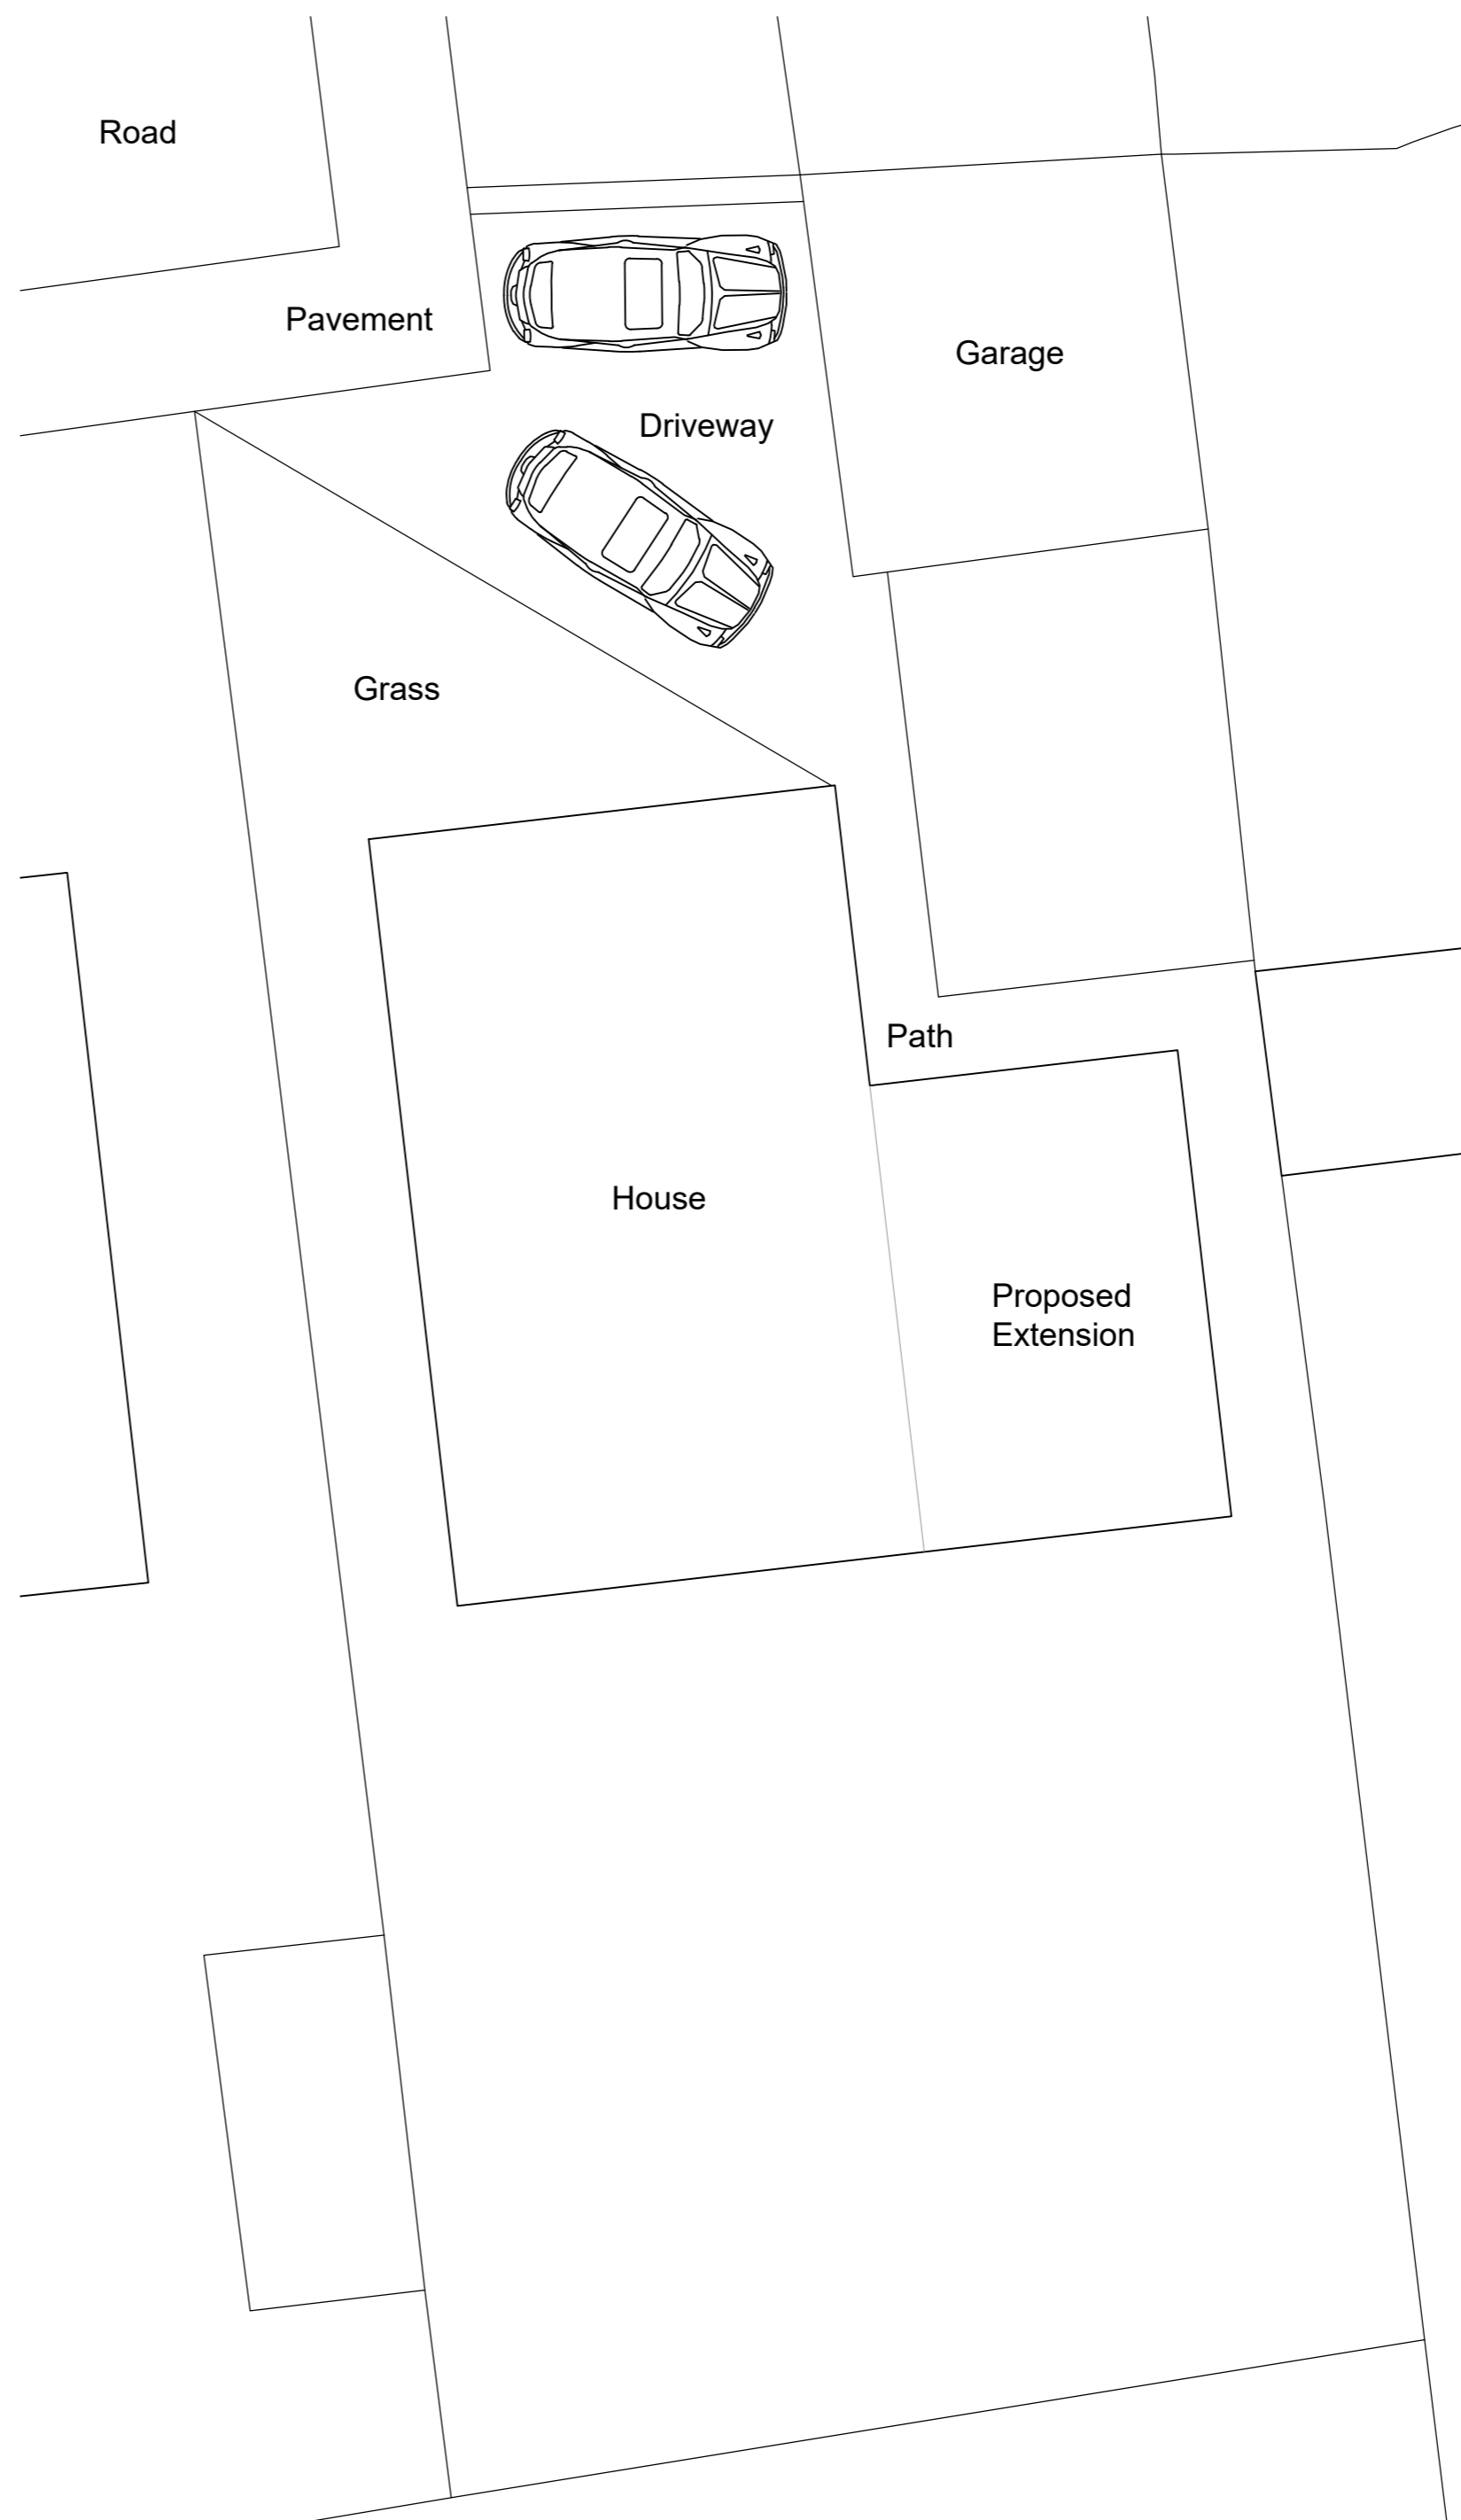

Proposed Site Plan 1:100

Client Mr Campy and Miss McKelvey		
Project Proposed Extension to 2 Tintern Close Simonstone BB12 7SS		
Drawing Title Existing and Proposed Site Plans		
Scale 1:100 @ A2	Date Dec 2025	Drawn LFR
READ DESIGN LTD		
173 - 03		