



Side East Elevation 1:100

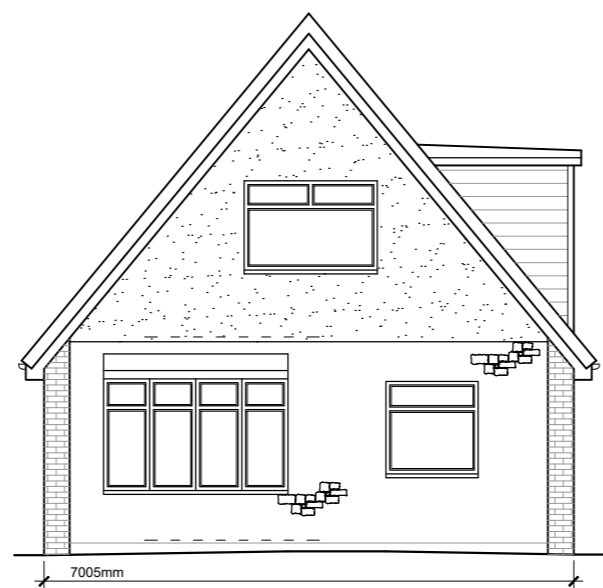


Front North Elevation 1:100

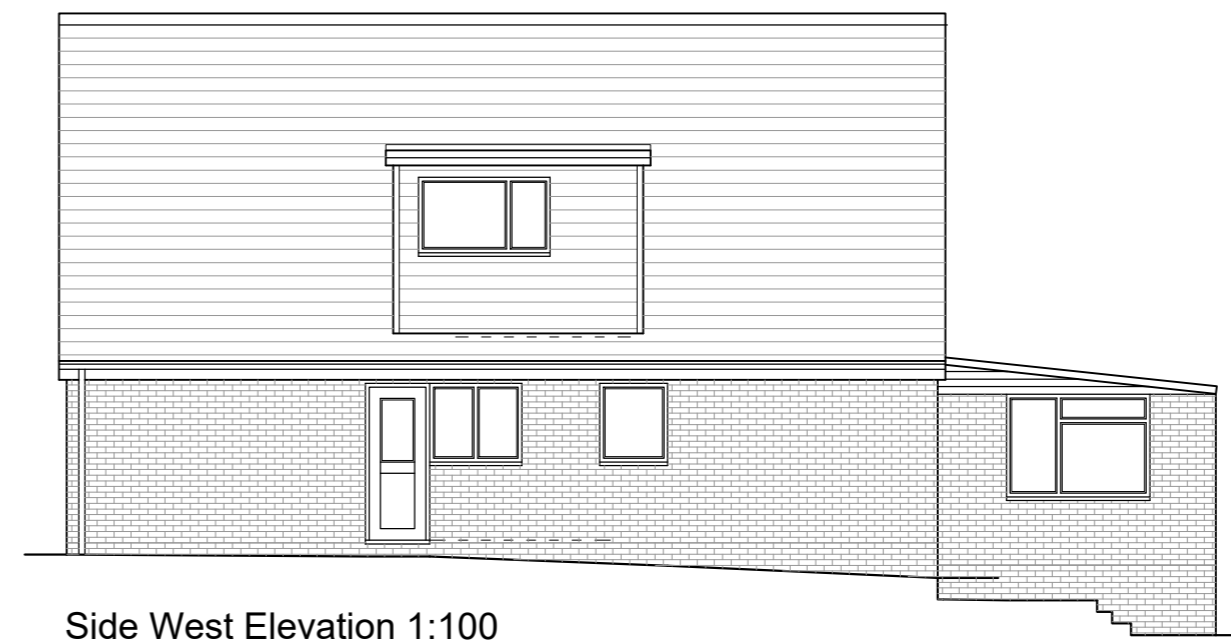


Side West Elevation 1:100



Rear South Elevation 1:100

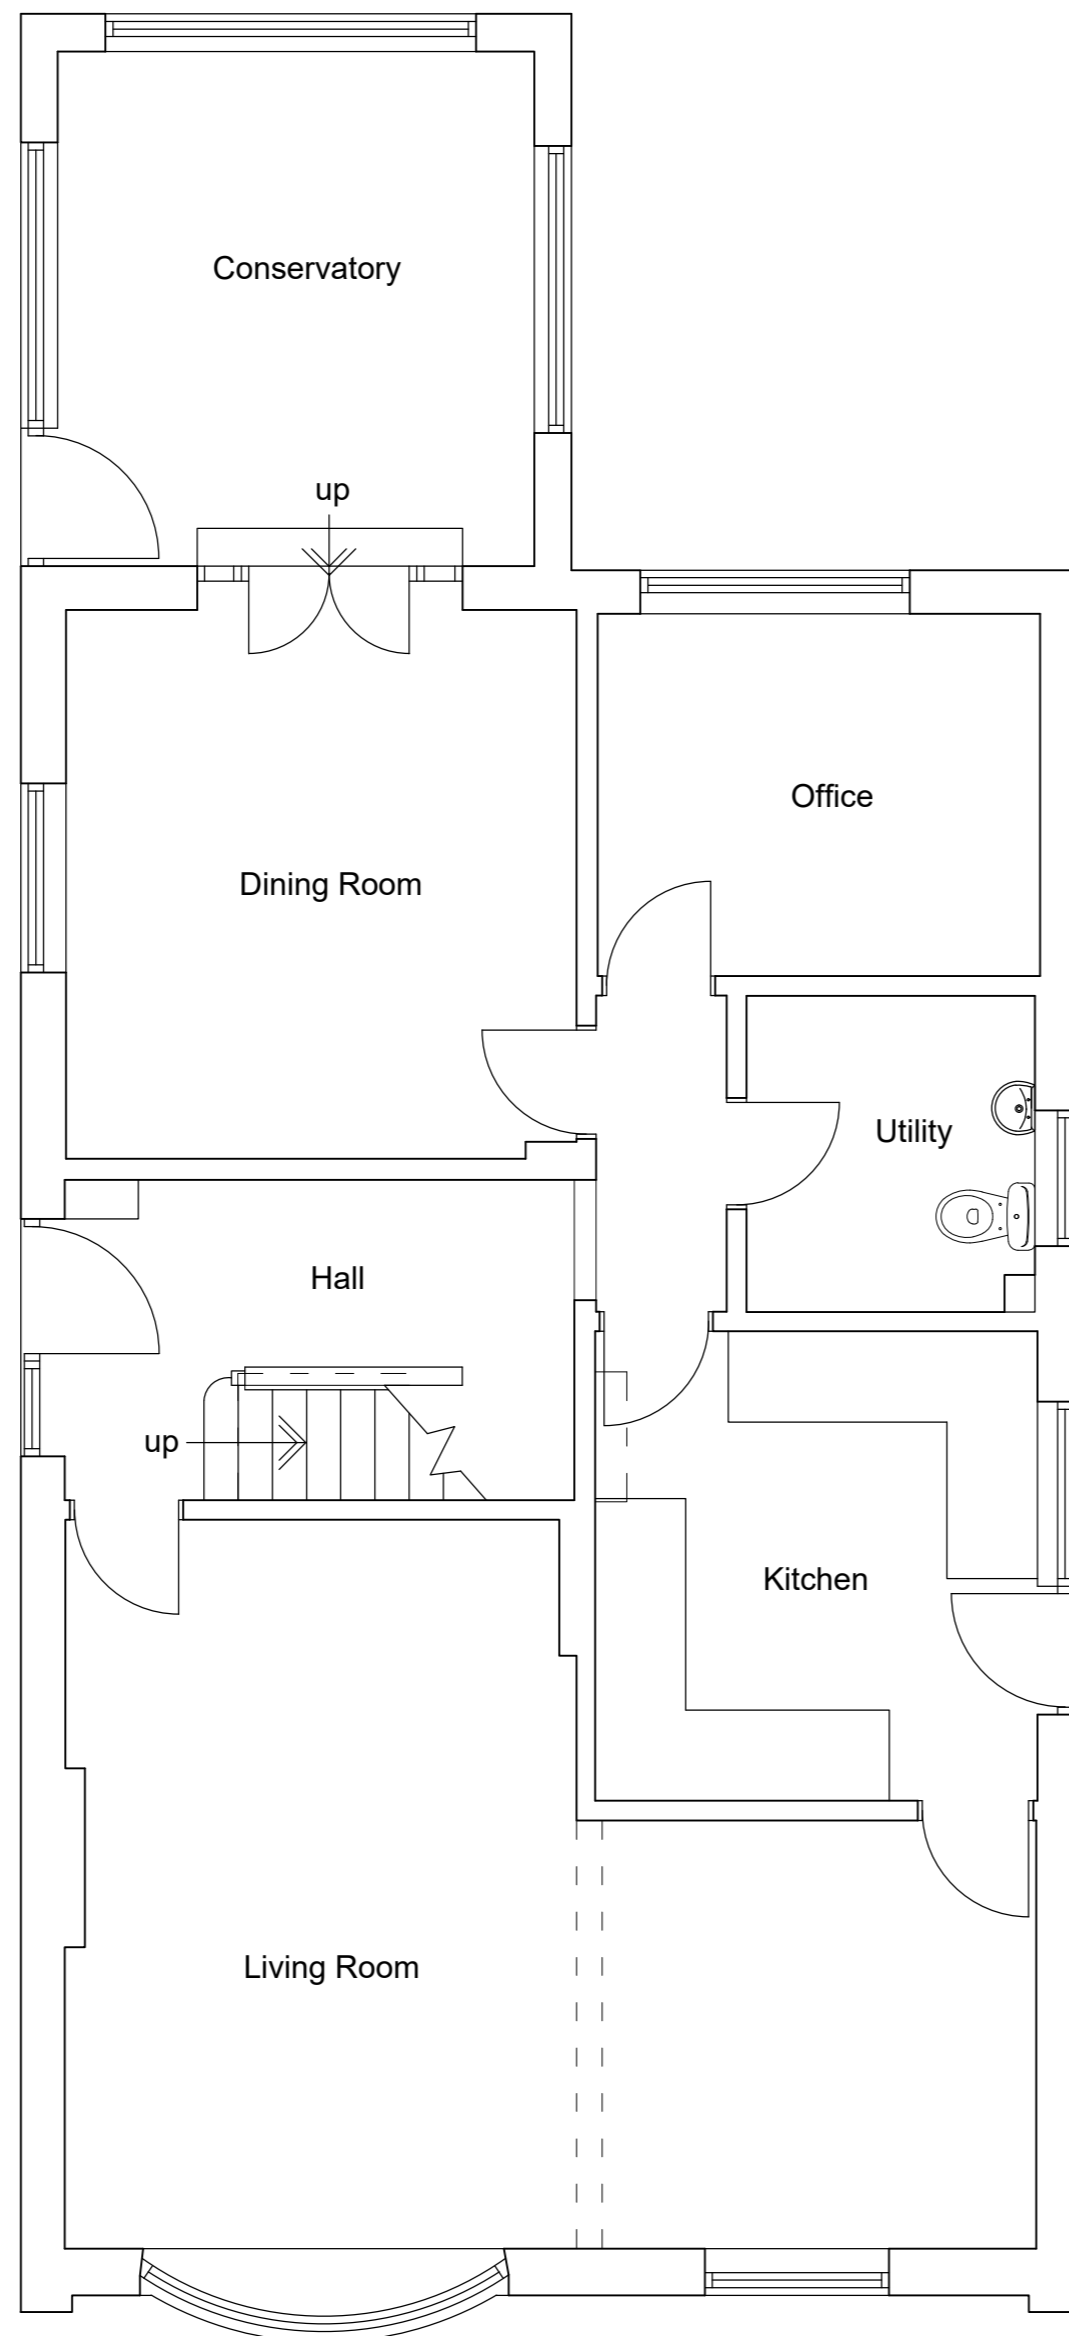

Ground Floor Plan 1:50

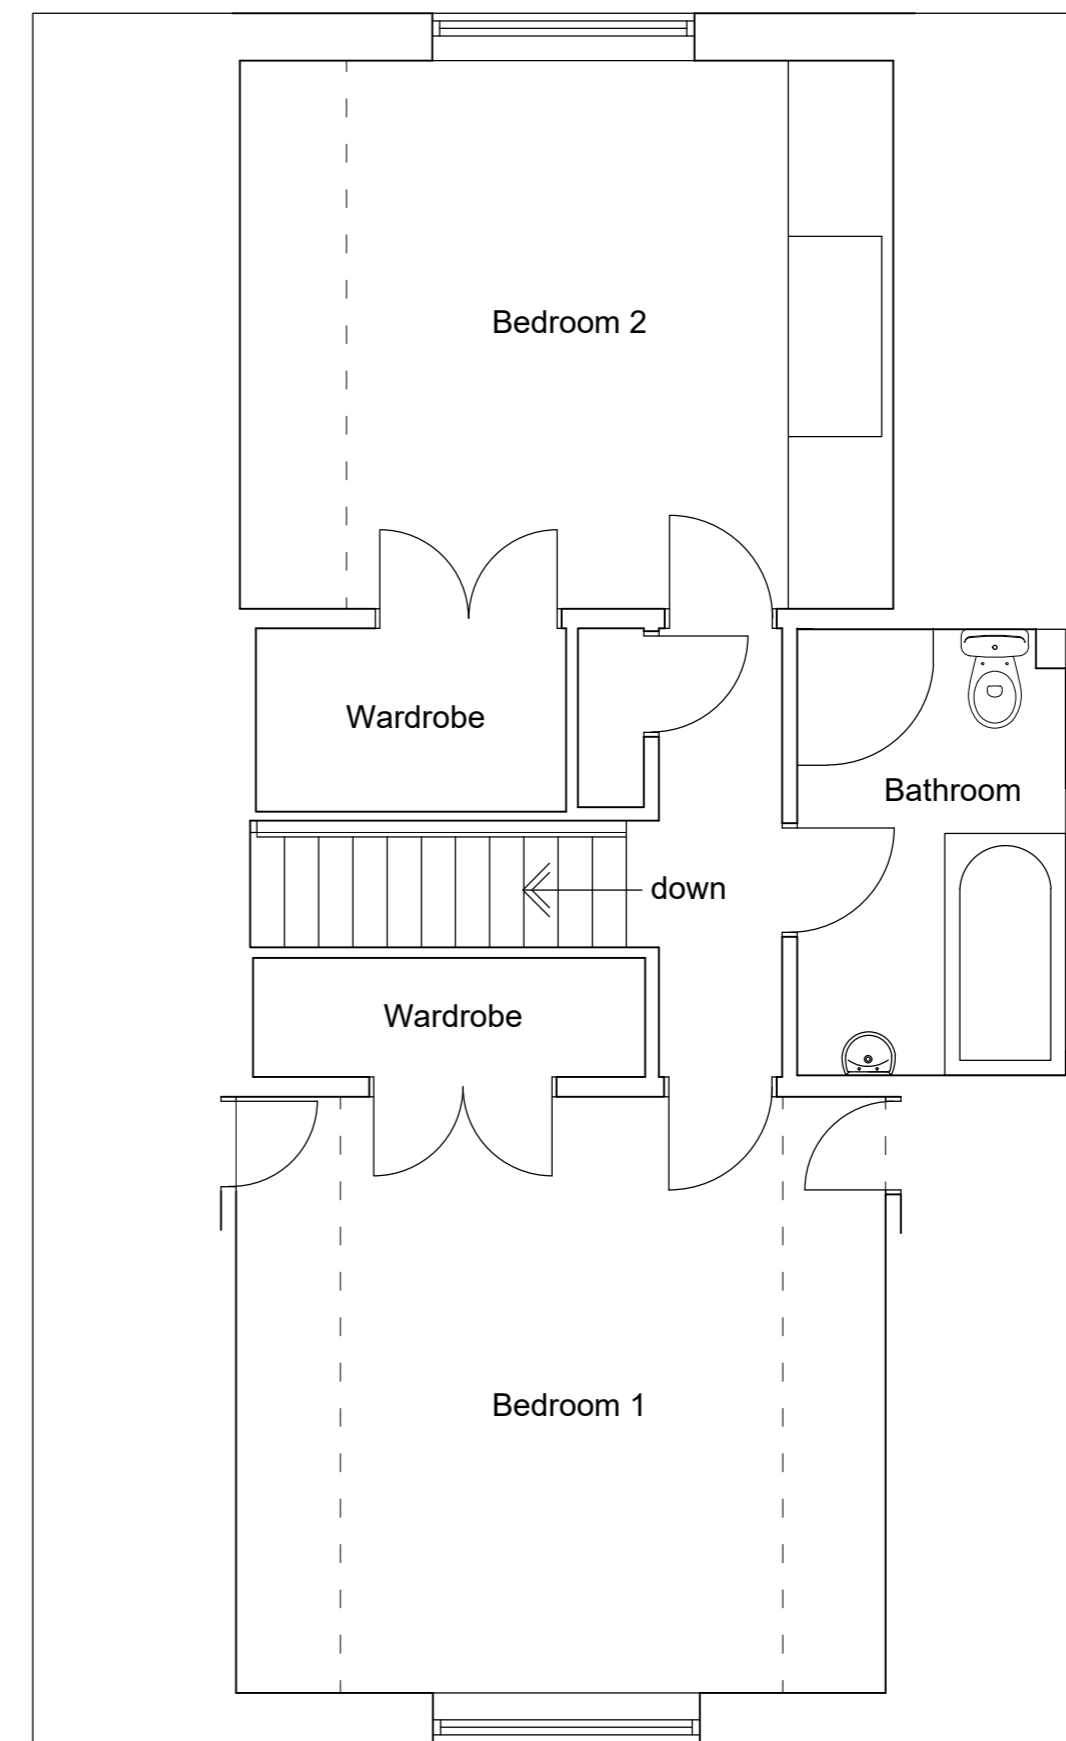

First Floor Plan 1:50

Fence

Garden

Client Mr Campy and Miss McKelvey		
Project Proposed Extension to 2 Tintern Close Simonstone BB12 7SS		
Drawing Title Existing Plans and Elevations		
Scale 1:50/100 @ A2	Date Oct 2025	Drawn LFR
READ DESIGN LTD		
173 - 01		