


NOTES:

- Domestic Cartilage - —
- Land Ownership - —
- Shared Access -

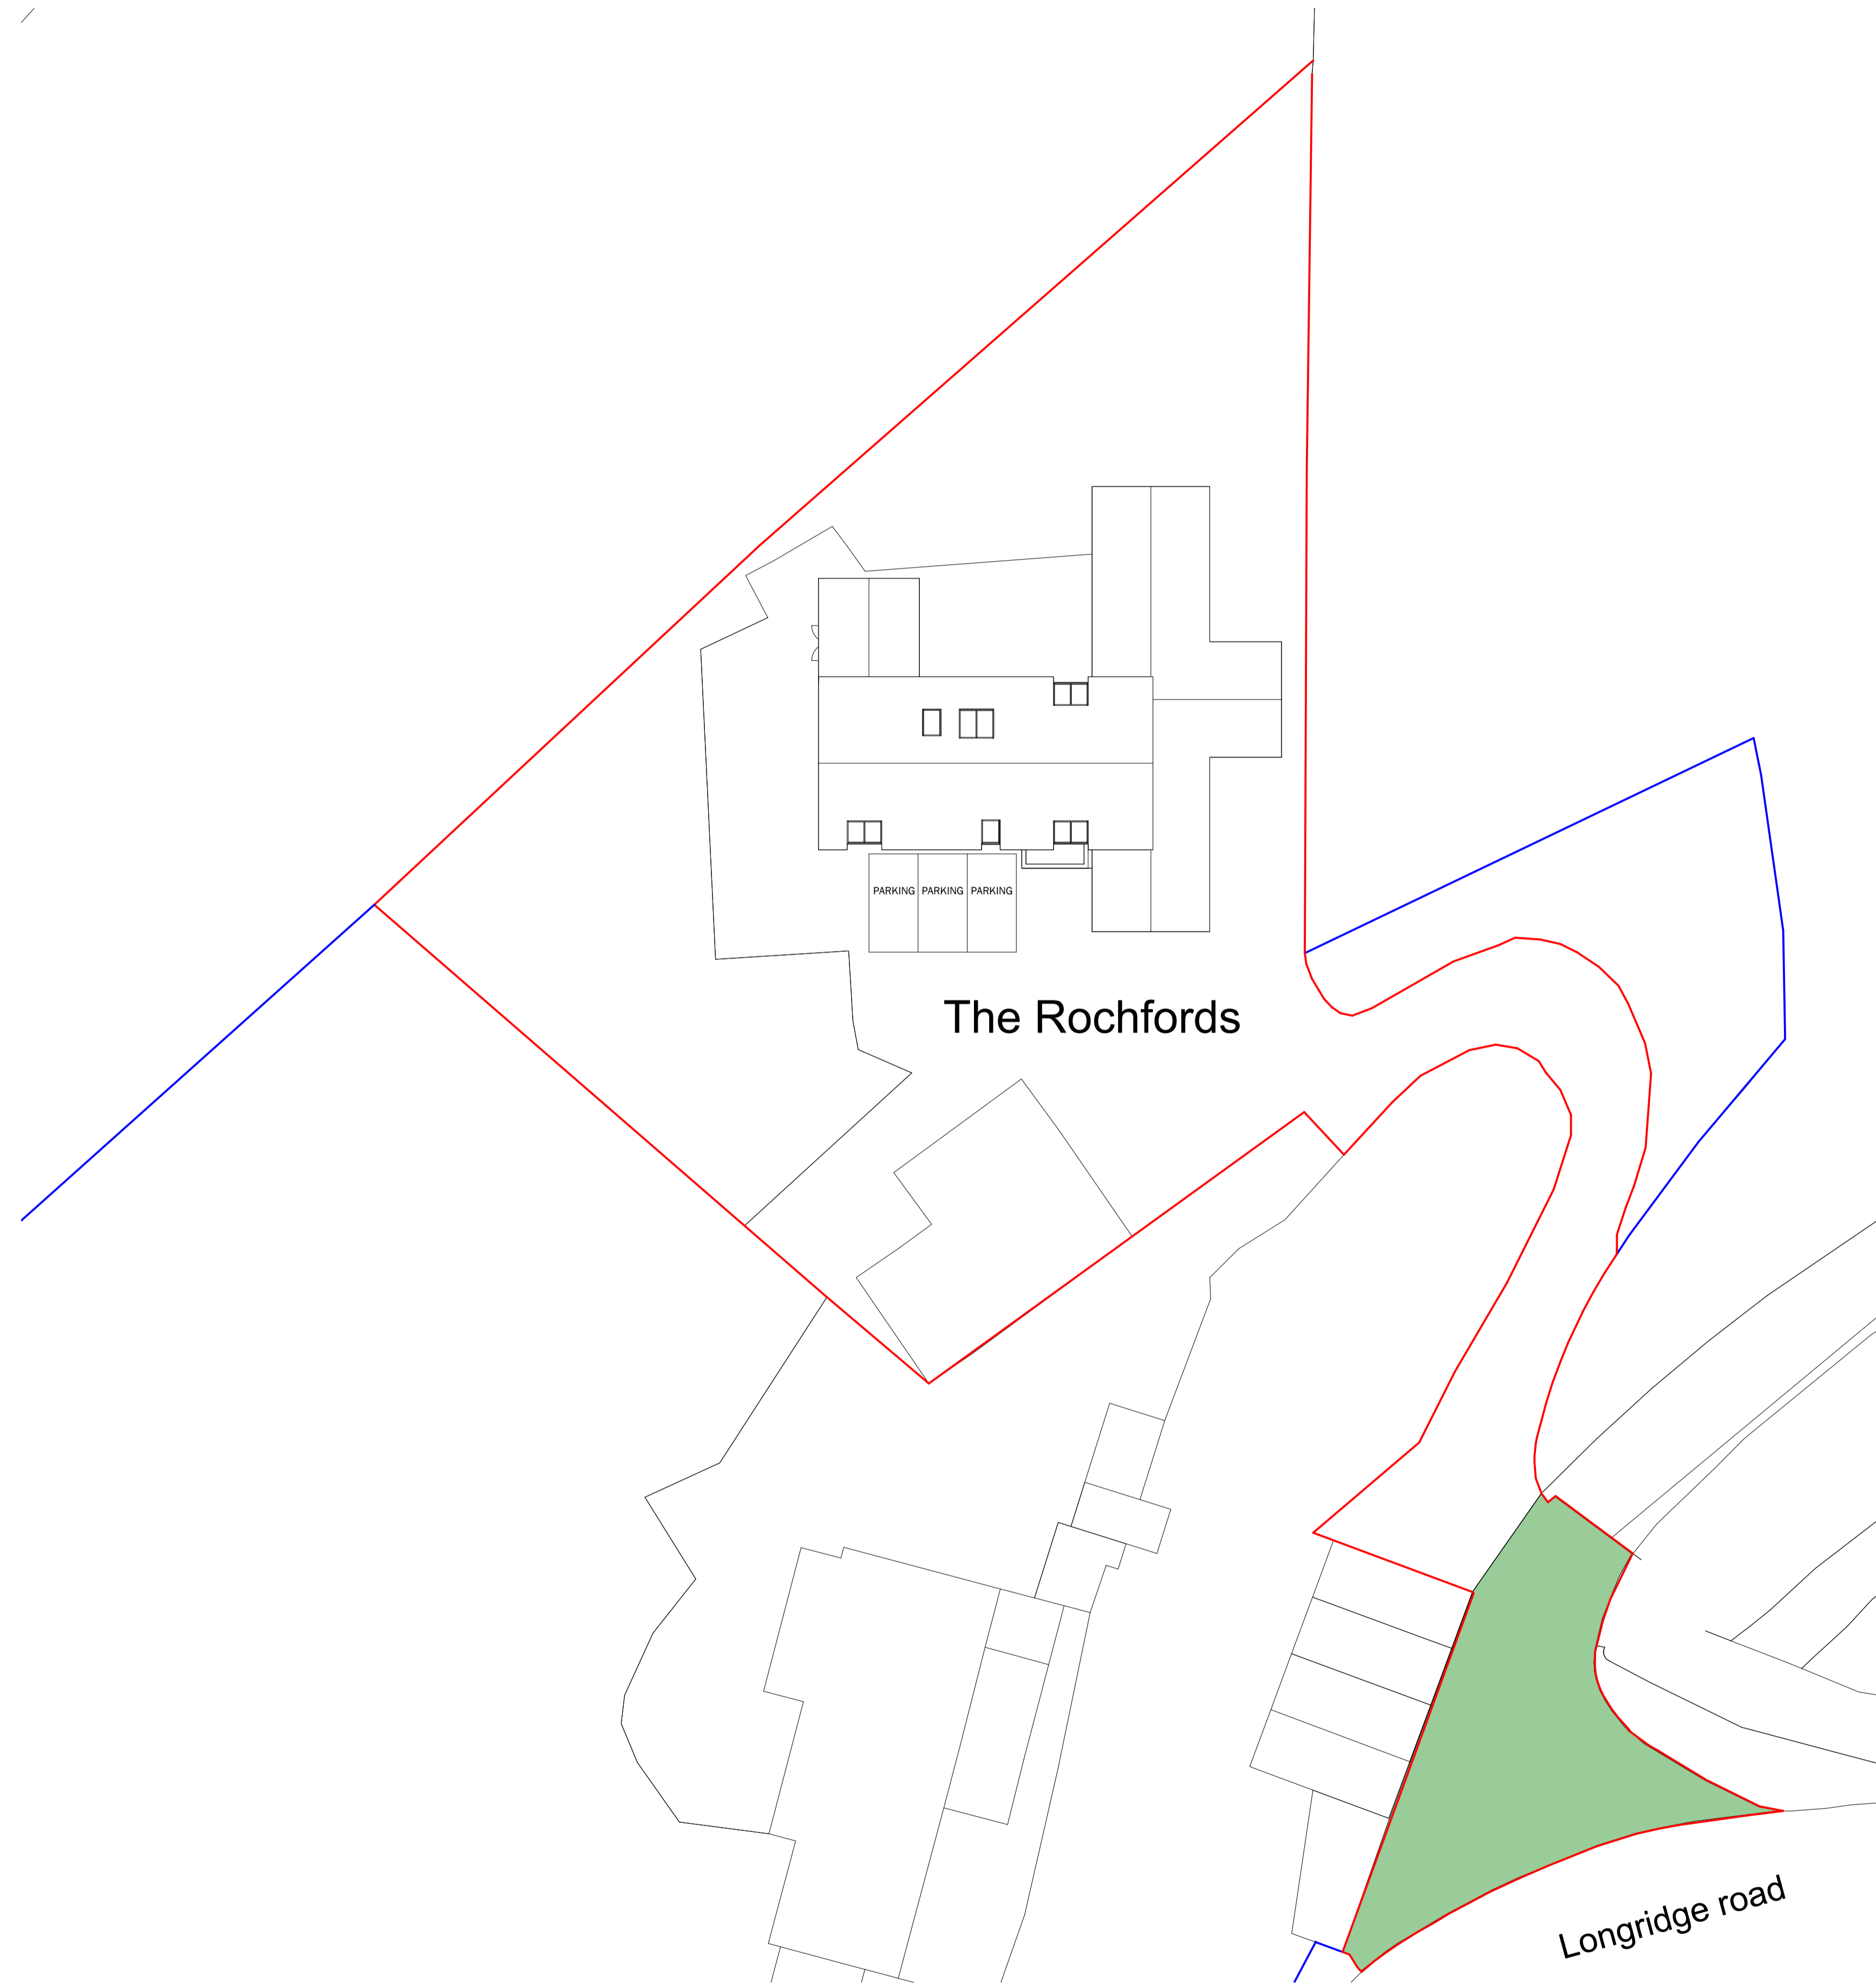

No.	Description	Date

CLIENT: Tony Costello
The Rochfords,
Longridge Road,
Hurst Green,
Clitheroe,
BB7 9QW

PROJECT: PROPOSED
REDEVELOPMENT OF THE
EXISTING HOUSE

SHEET: PROPOSED SITE PLAN

Project number PHA/1023

Date 22/12/2025

Drawn by DH

Checked by PH

A1.2

Scale 1 : 200

Sheet size A1

