


Existing Site Plan 1:200

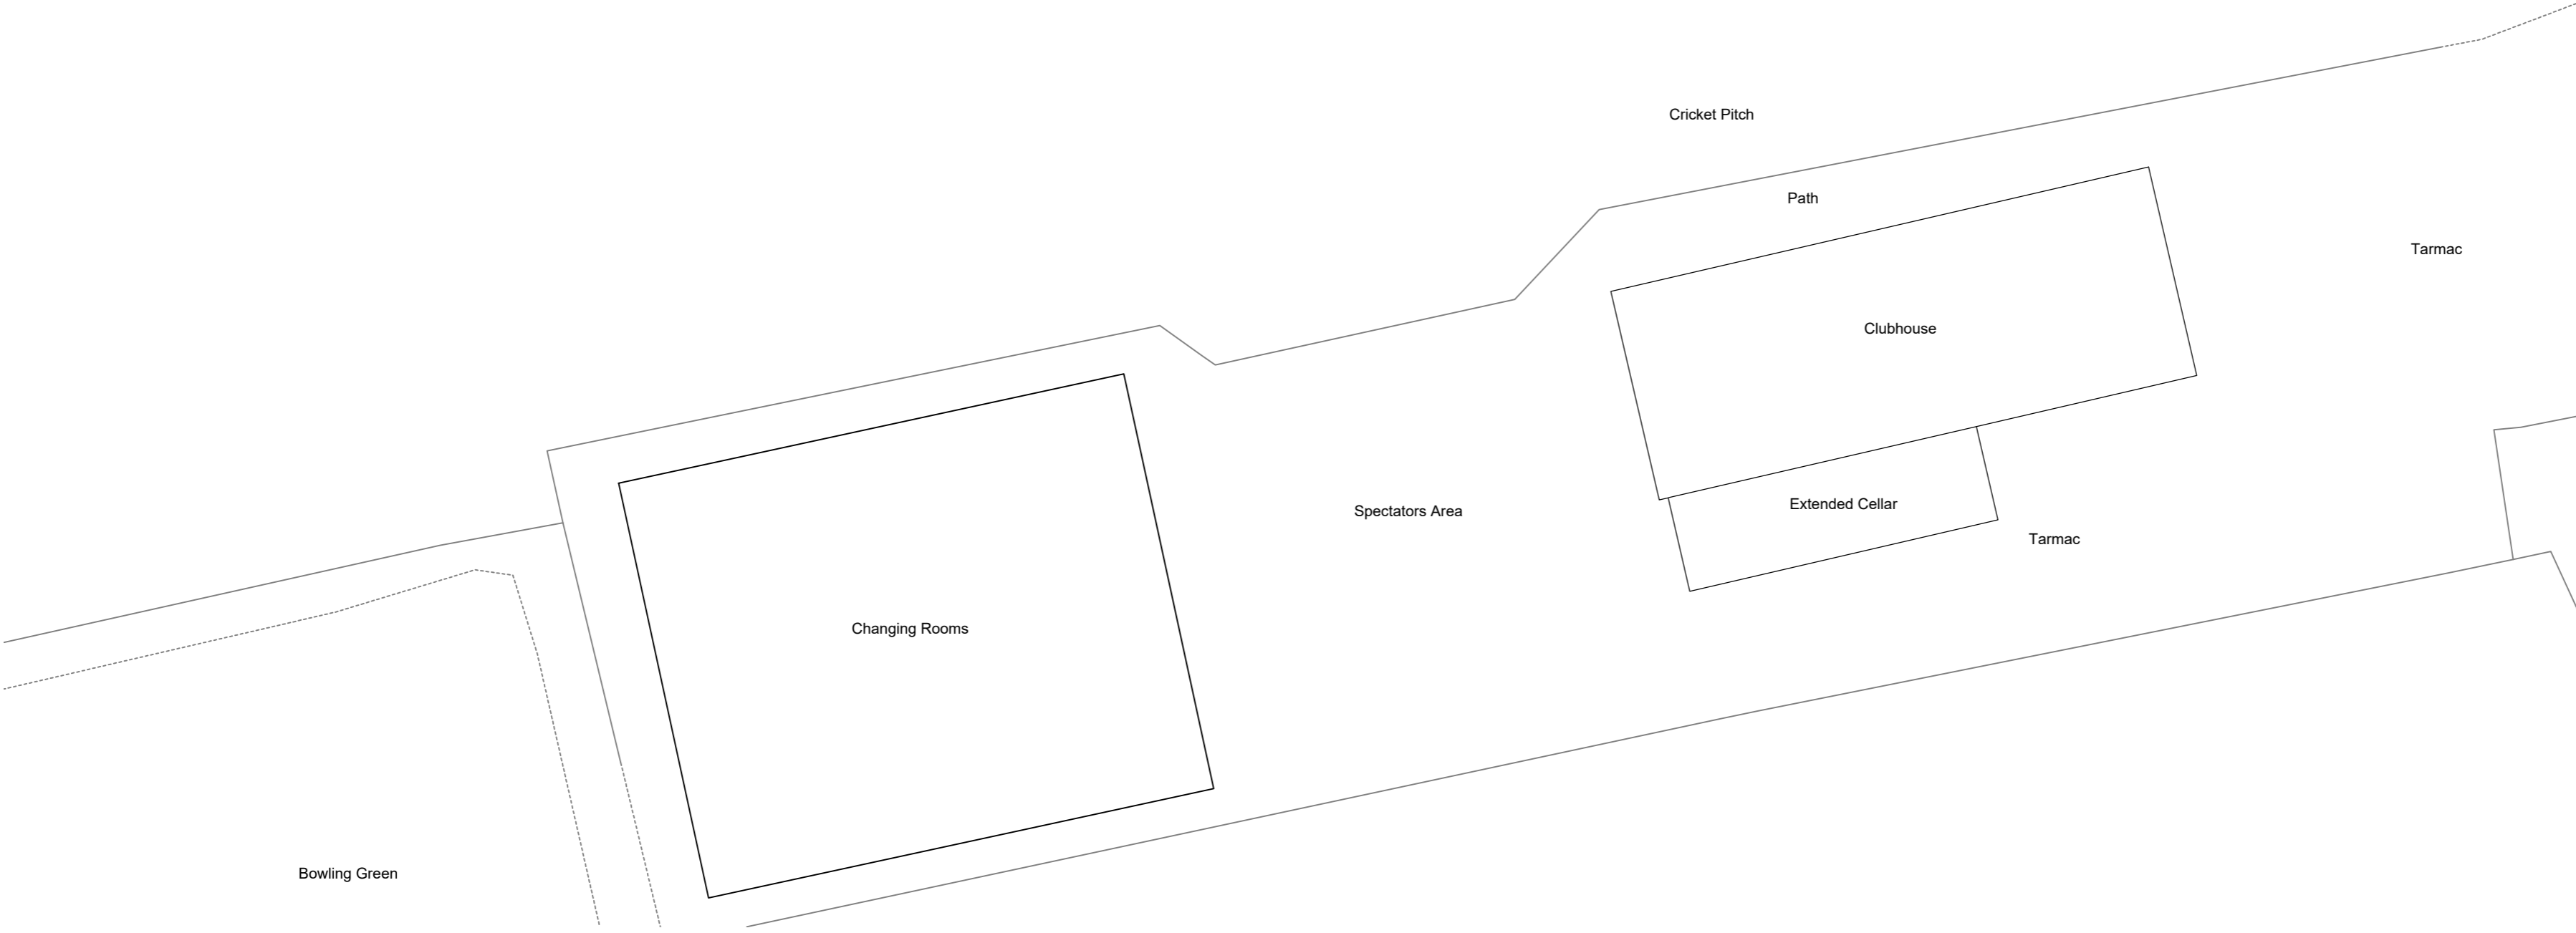

Proposed Site Plan 1:200

Client Read Cricket Club		
Project Proposed Extension at Read Cricket and Bowling Club Whalley Road Read BB12 7PN		
Drawing Title Existing and Proposed Site Plans		
Scale 1:200 @ A2	Date Dec 2025	Drawn LFR
READ DESIGN LTD		
174 - 04		