




West Elevation 1:100

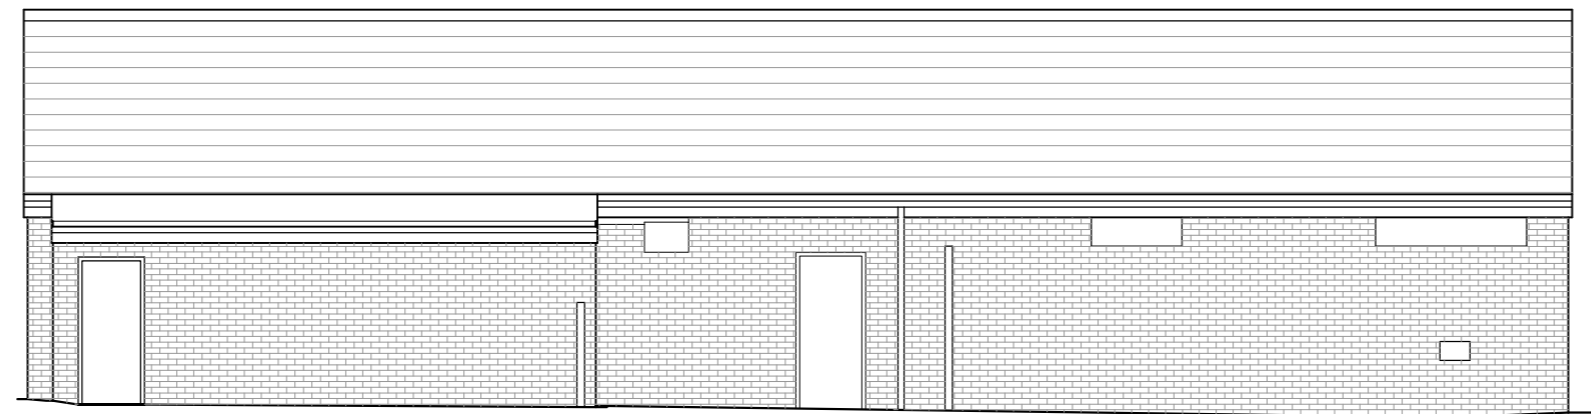

South Elevation 1:100

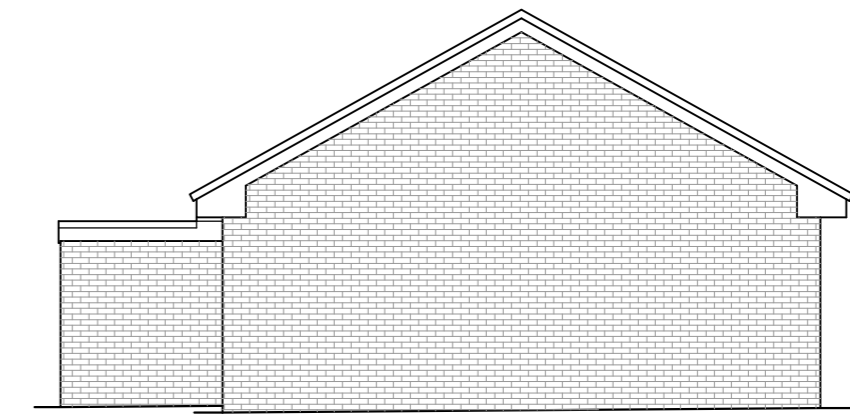

East Elevation 1:100

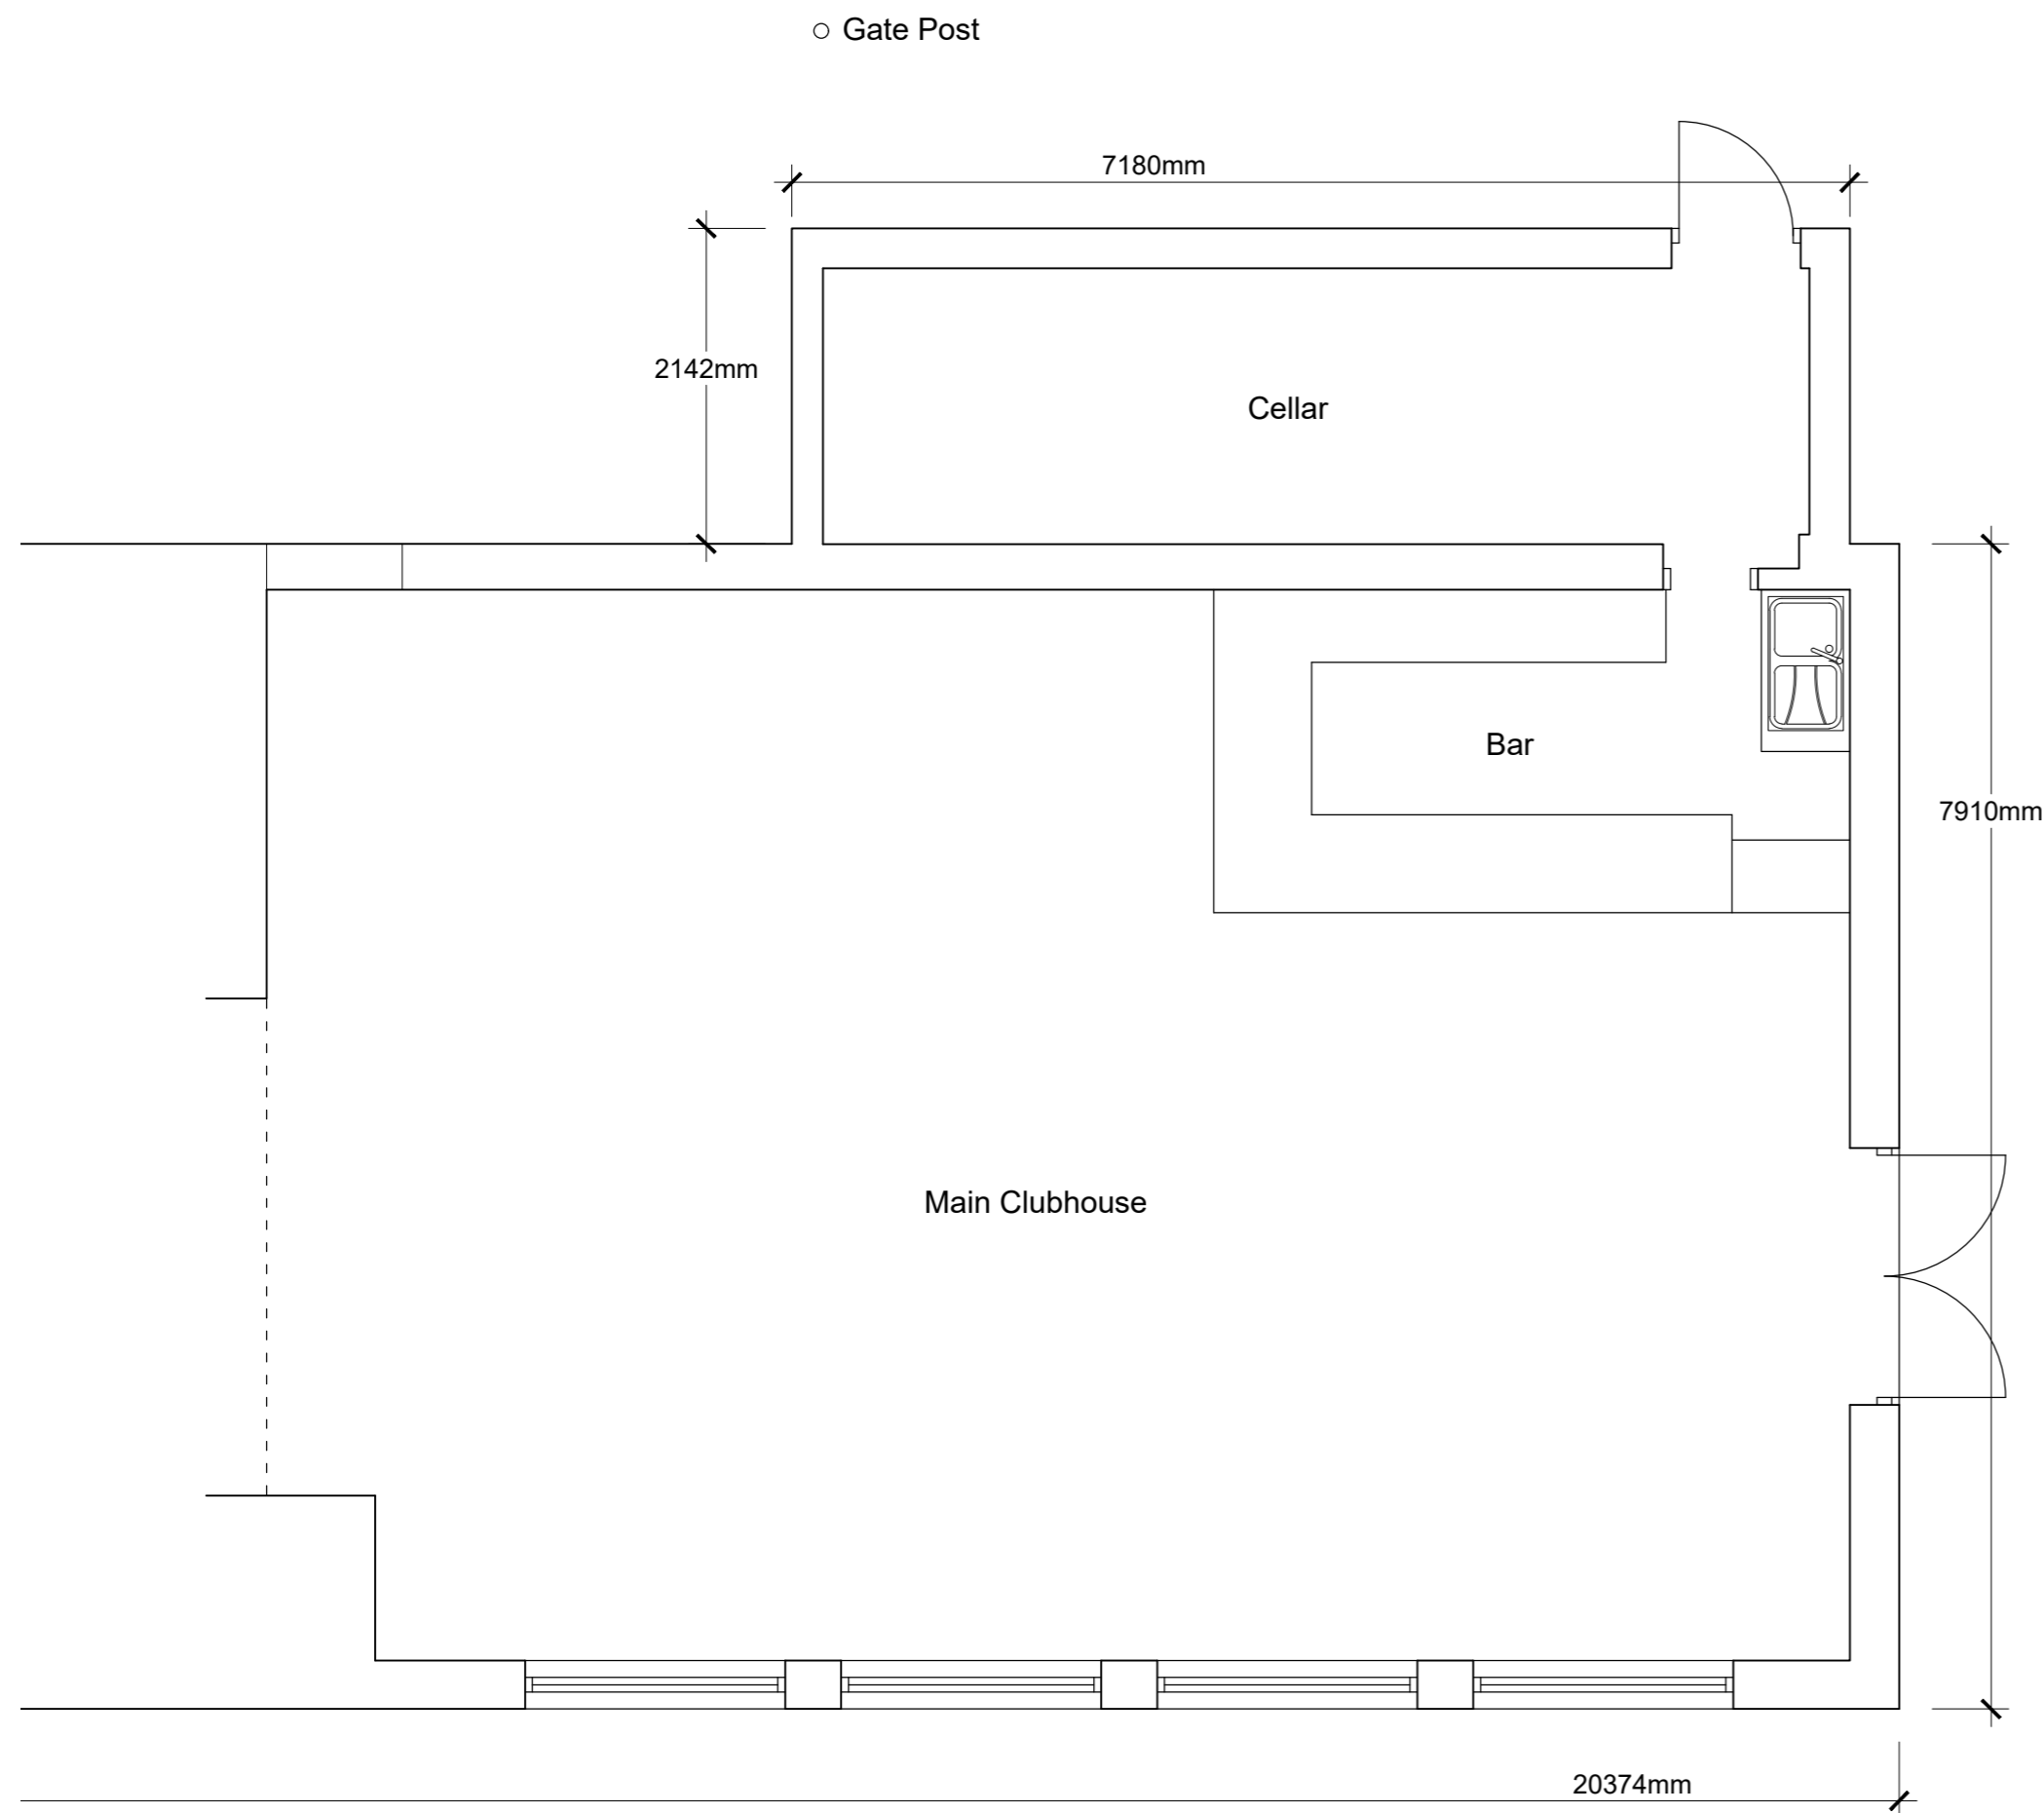

Part Ground Floor Plan

Client Read Cricket Club		
Project Proposed Extension at Read Cricket and Bowling Club Whalley Road Read BB12 7PN		
Drawing Title Existing Club House Plan and Elevations		
Scale 1:50/100 @ A2	Date Nov 2025	Drawn LFR
READ DESIGN LTD		
174 - 01		