




West Elevation 1:100

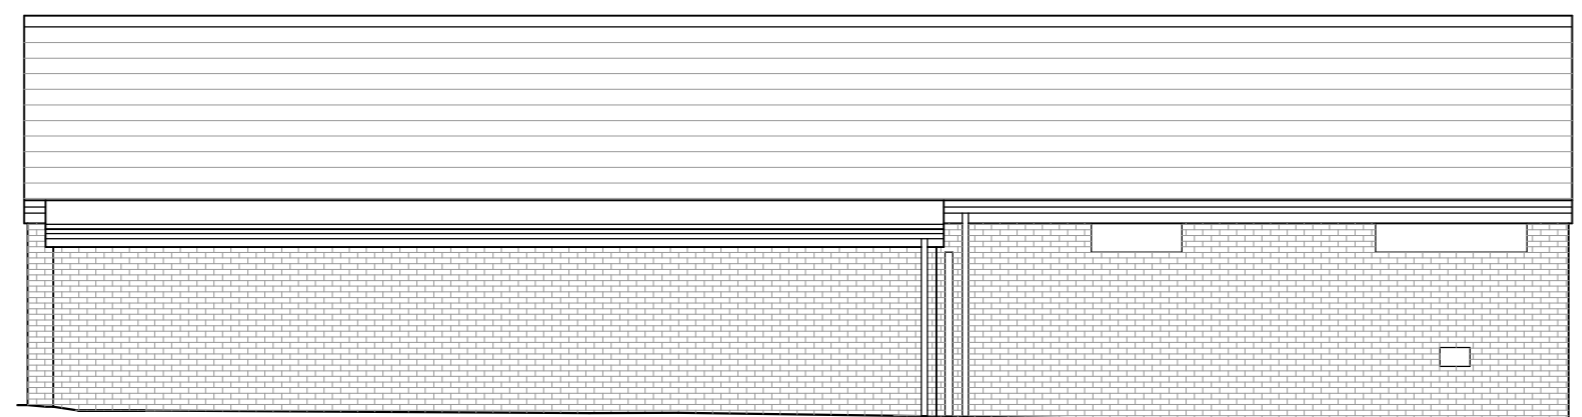

South Elevation 1:100

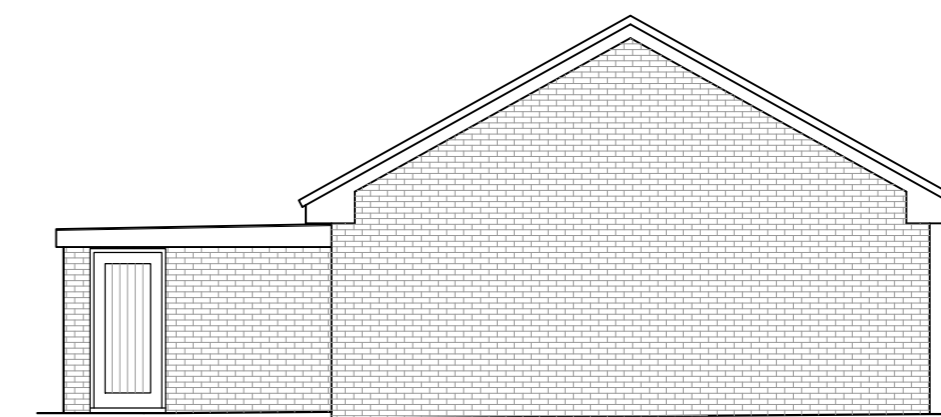

East Elevation 1:100

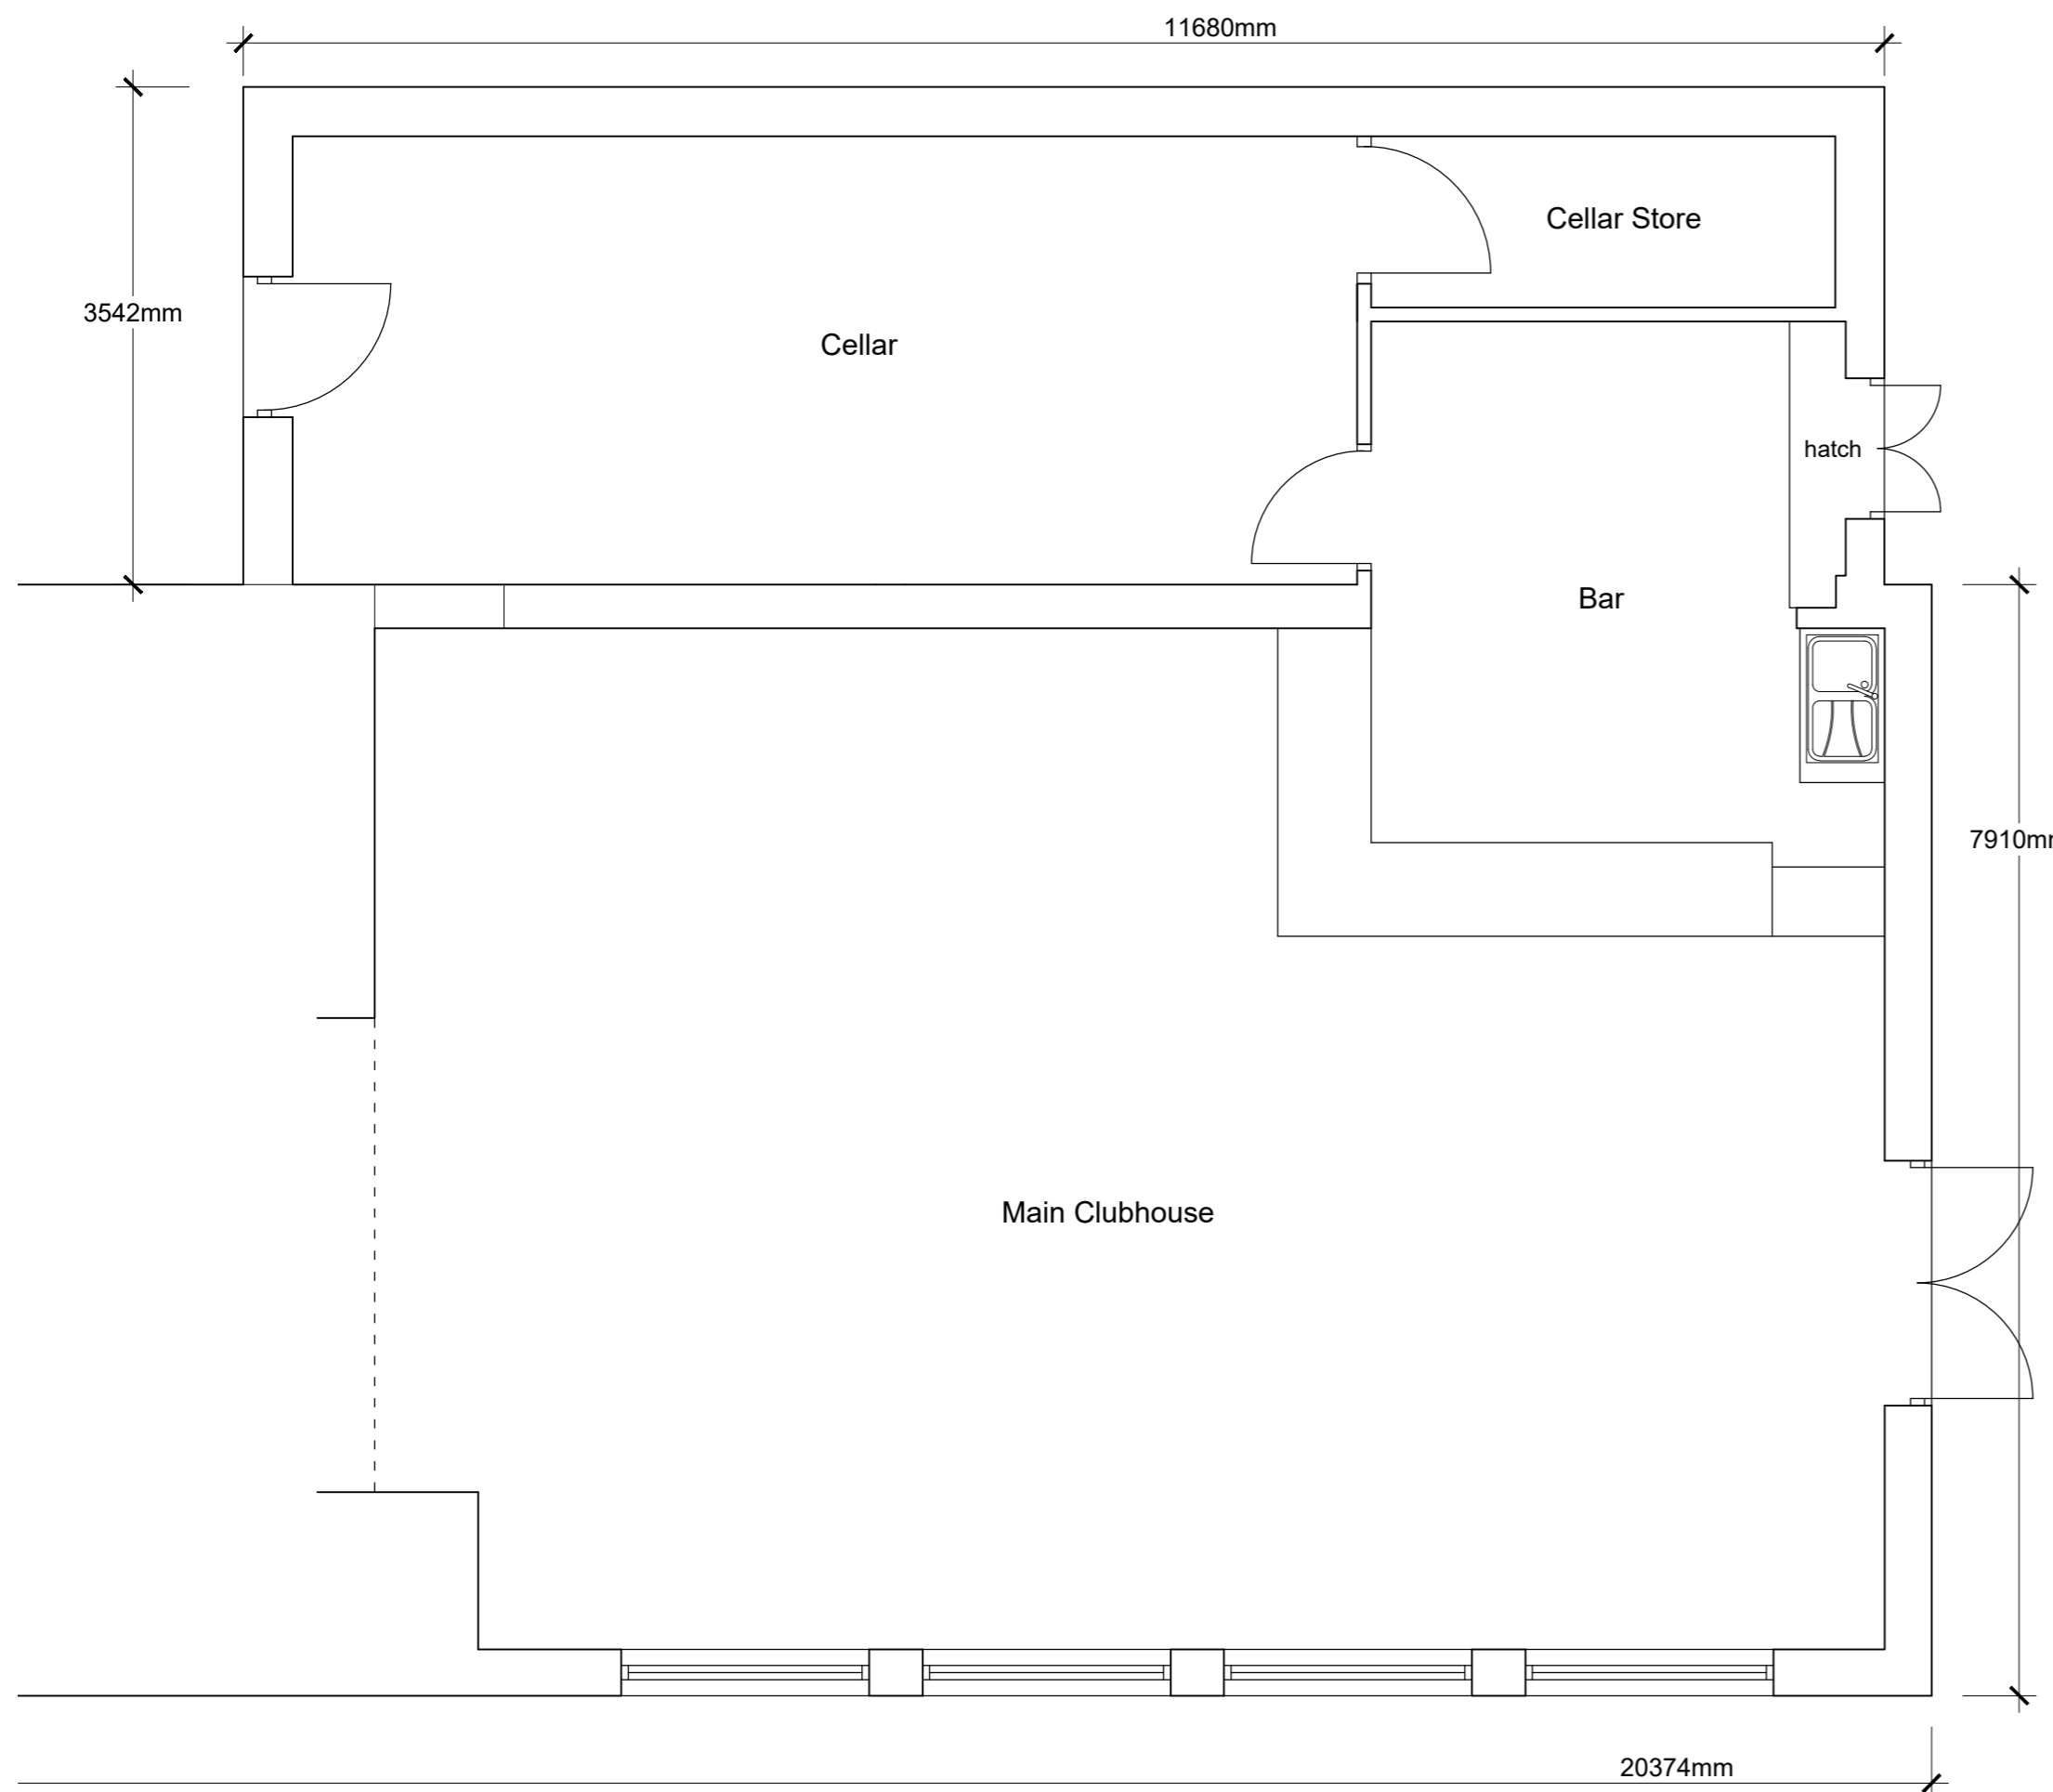

Part Ground Floor Plan

REV A - Drawing updated. 17.11.2025

Client Read Cricket Club		
Project Proposed Extension at Read Cricket and Bowling Club Whalley Road Read BB12 7PN		
Drawing Title Proposed Club House Plan and Elevations		
Scale 1:50/100 @ A2	Date Nov 2025	Drawn LFR
READ DESIGN LTD		
174 - 02 A		