



South Elevation

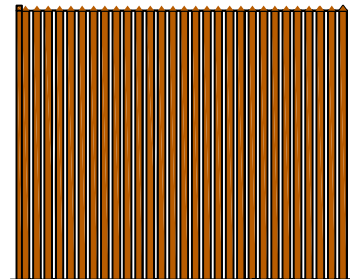


North Elevation

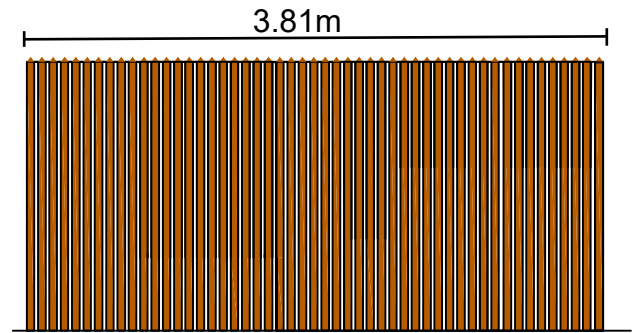


East Elevation

1.78m

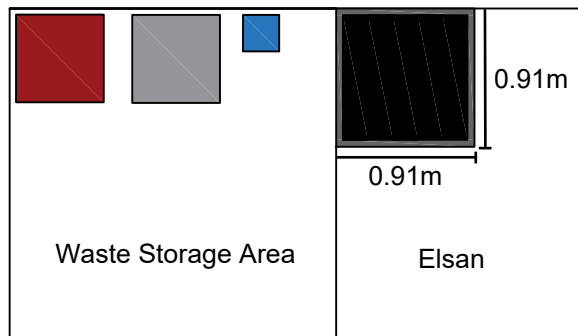

Top

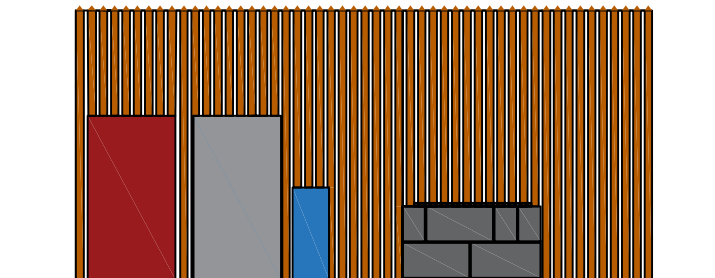

West Elevation

**John Pallister**  
**Chartered Surveyors**  
 The Coach House, 28 Duck Street, Clitheroe, BB7 1LP  
 Tel: 01200 425697  
 Email: info@pallisters.co.uk

Elevations of Elsan and Waste Disposal Area
Rowan Bank Caravan Site A59 Skipton BD23 3JP
Client: DC & CM Newhouse
Date: 01.10.25
Scale: 1:50 @A4
Drawn By: Edward Dickinson