


Finished GF level Planning Approval 96.75

Finished GF level Planning Approval 96.00

Finished GF level Proposed 96.40

East Elevation Street Scene
1:100 Scale

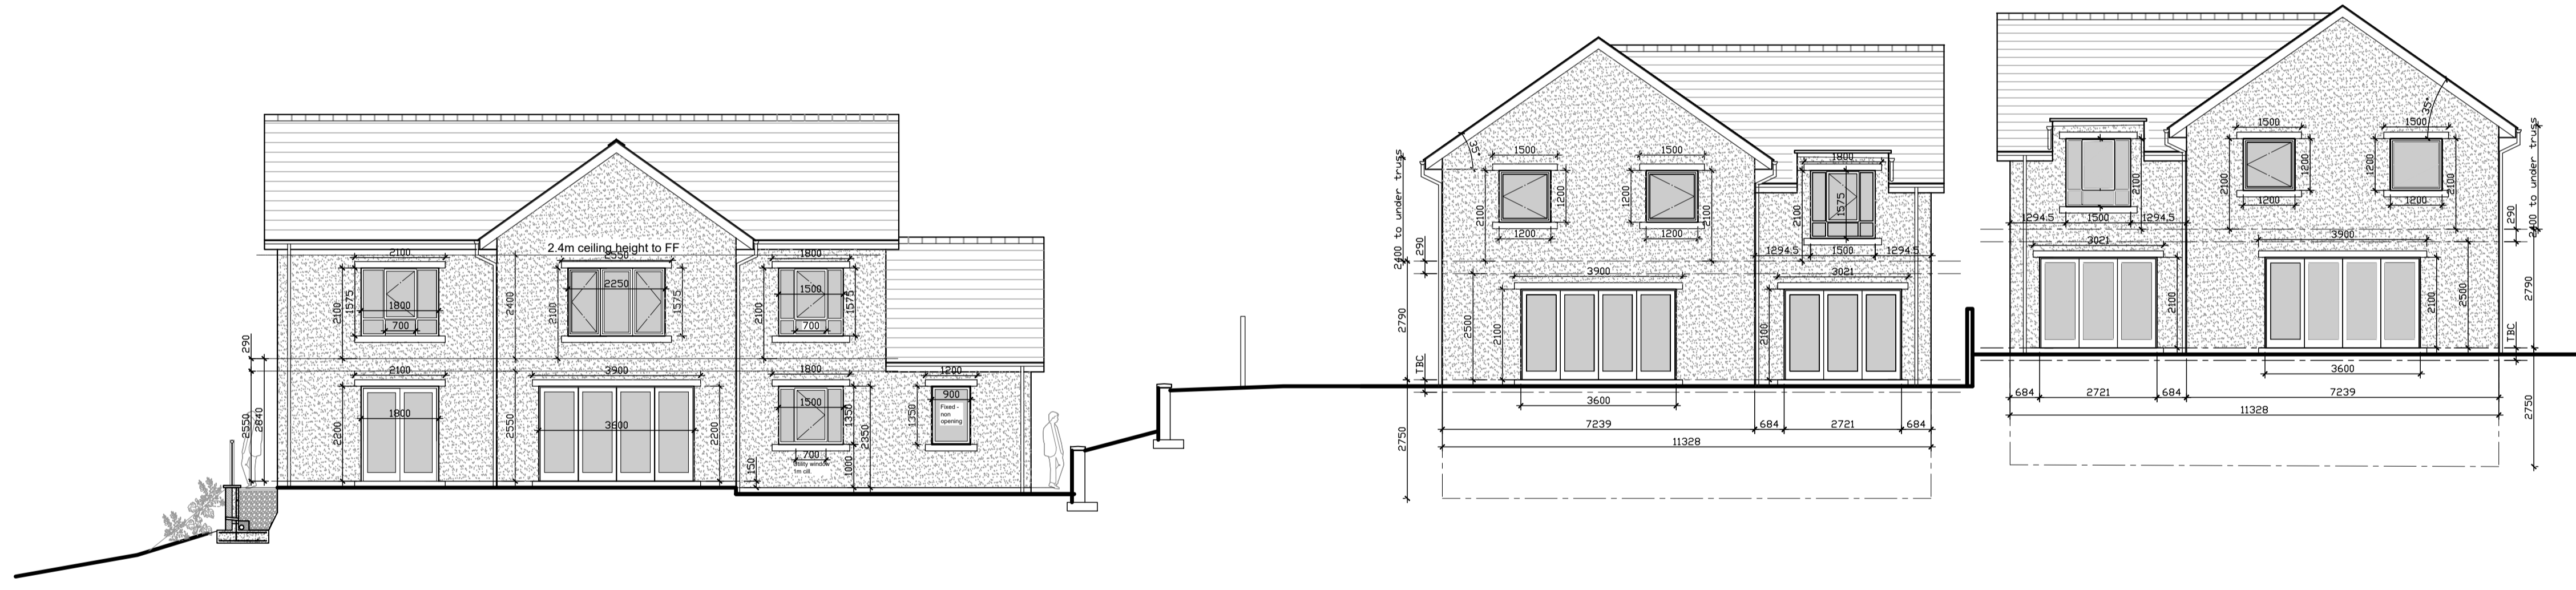

Finished GF level Proposed 96.40

Finished GF level Planning Approval 96.00

Finished GF level Planning Approval 96.75

West Elevation (Rear)
1:100 Scale

- Rev E: Alterations to stone heads, cills and jambs following client / contractor discussions. 09.12.2025 Craig Harrison
- Rev D: Updated following changes. 24.11.2025 Craig Harrison
- Rev C: Issued following co-ordination. 12.09.2025 Craig Harrison
- Rev B: Amendments following Client meeting. 03.05.2023 Craig Harrison

Client
MFH Projects (Harrison)

Job Title
Proposed Dwellings
Land at Mellor Brook

Drawing Title
Proposed Elevations
Streetscene

Scale 1:100 @ A1	Date Dec 2021	Drawn Craig Harrison
---------------------	------------------	-------------------------



5766 - P07E