



This drawing is to be read in conjunction with all relevant Architect, consultants' and specialists' drawings and specifications. The Architect is to be notified of any discrepancies before proceeding. Do not scale from this drawing. All dimensions and levels are to be checked on site. This drawing is subject to copyright. All work carried out before Planning and Building Permission has been granted is at the contractor/client's risk.

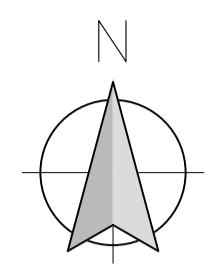

1:50 Scale

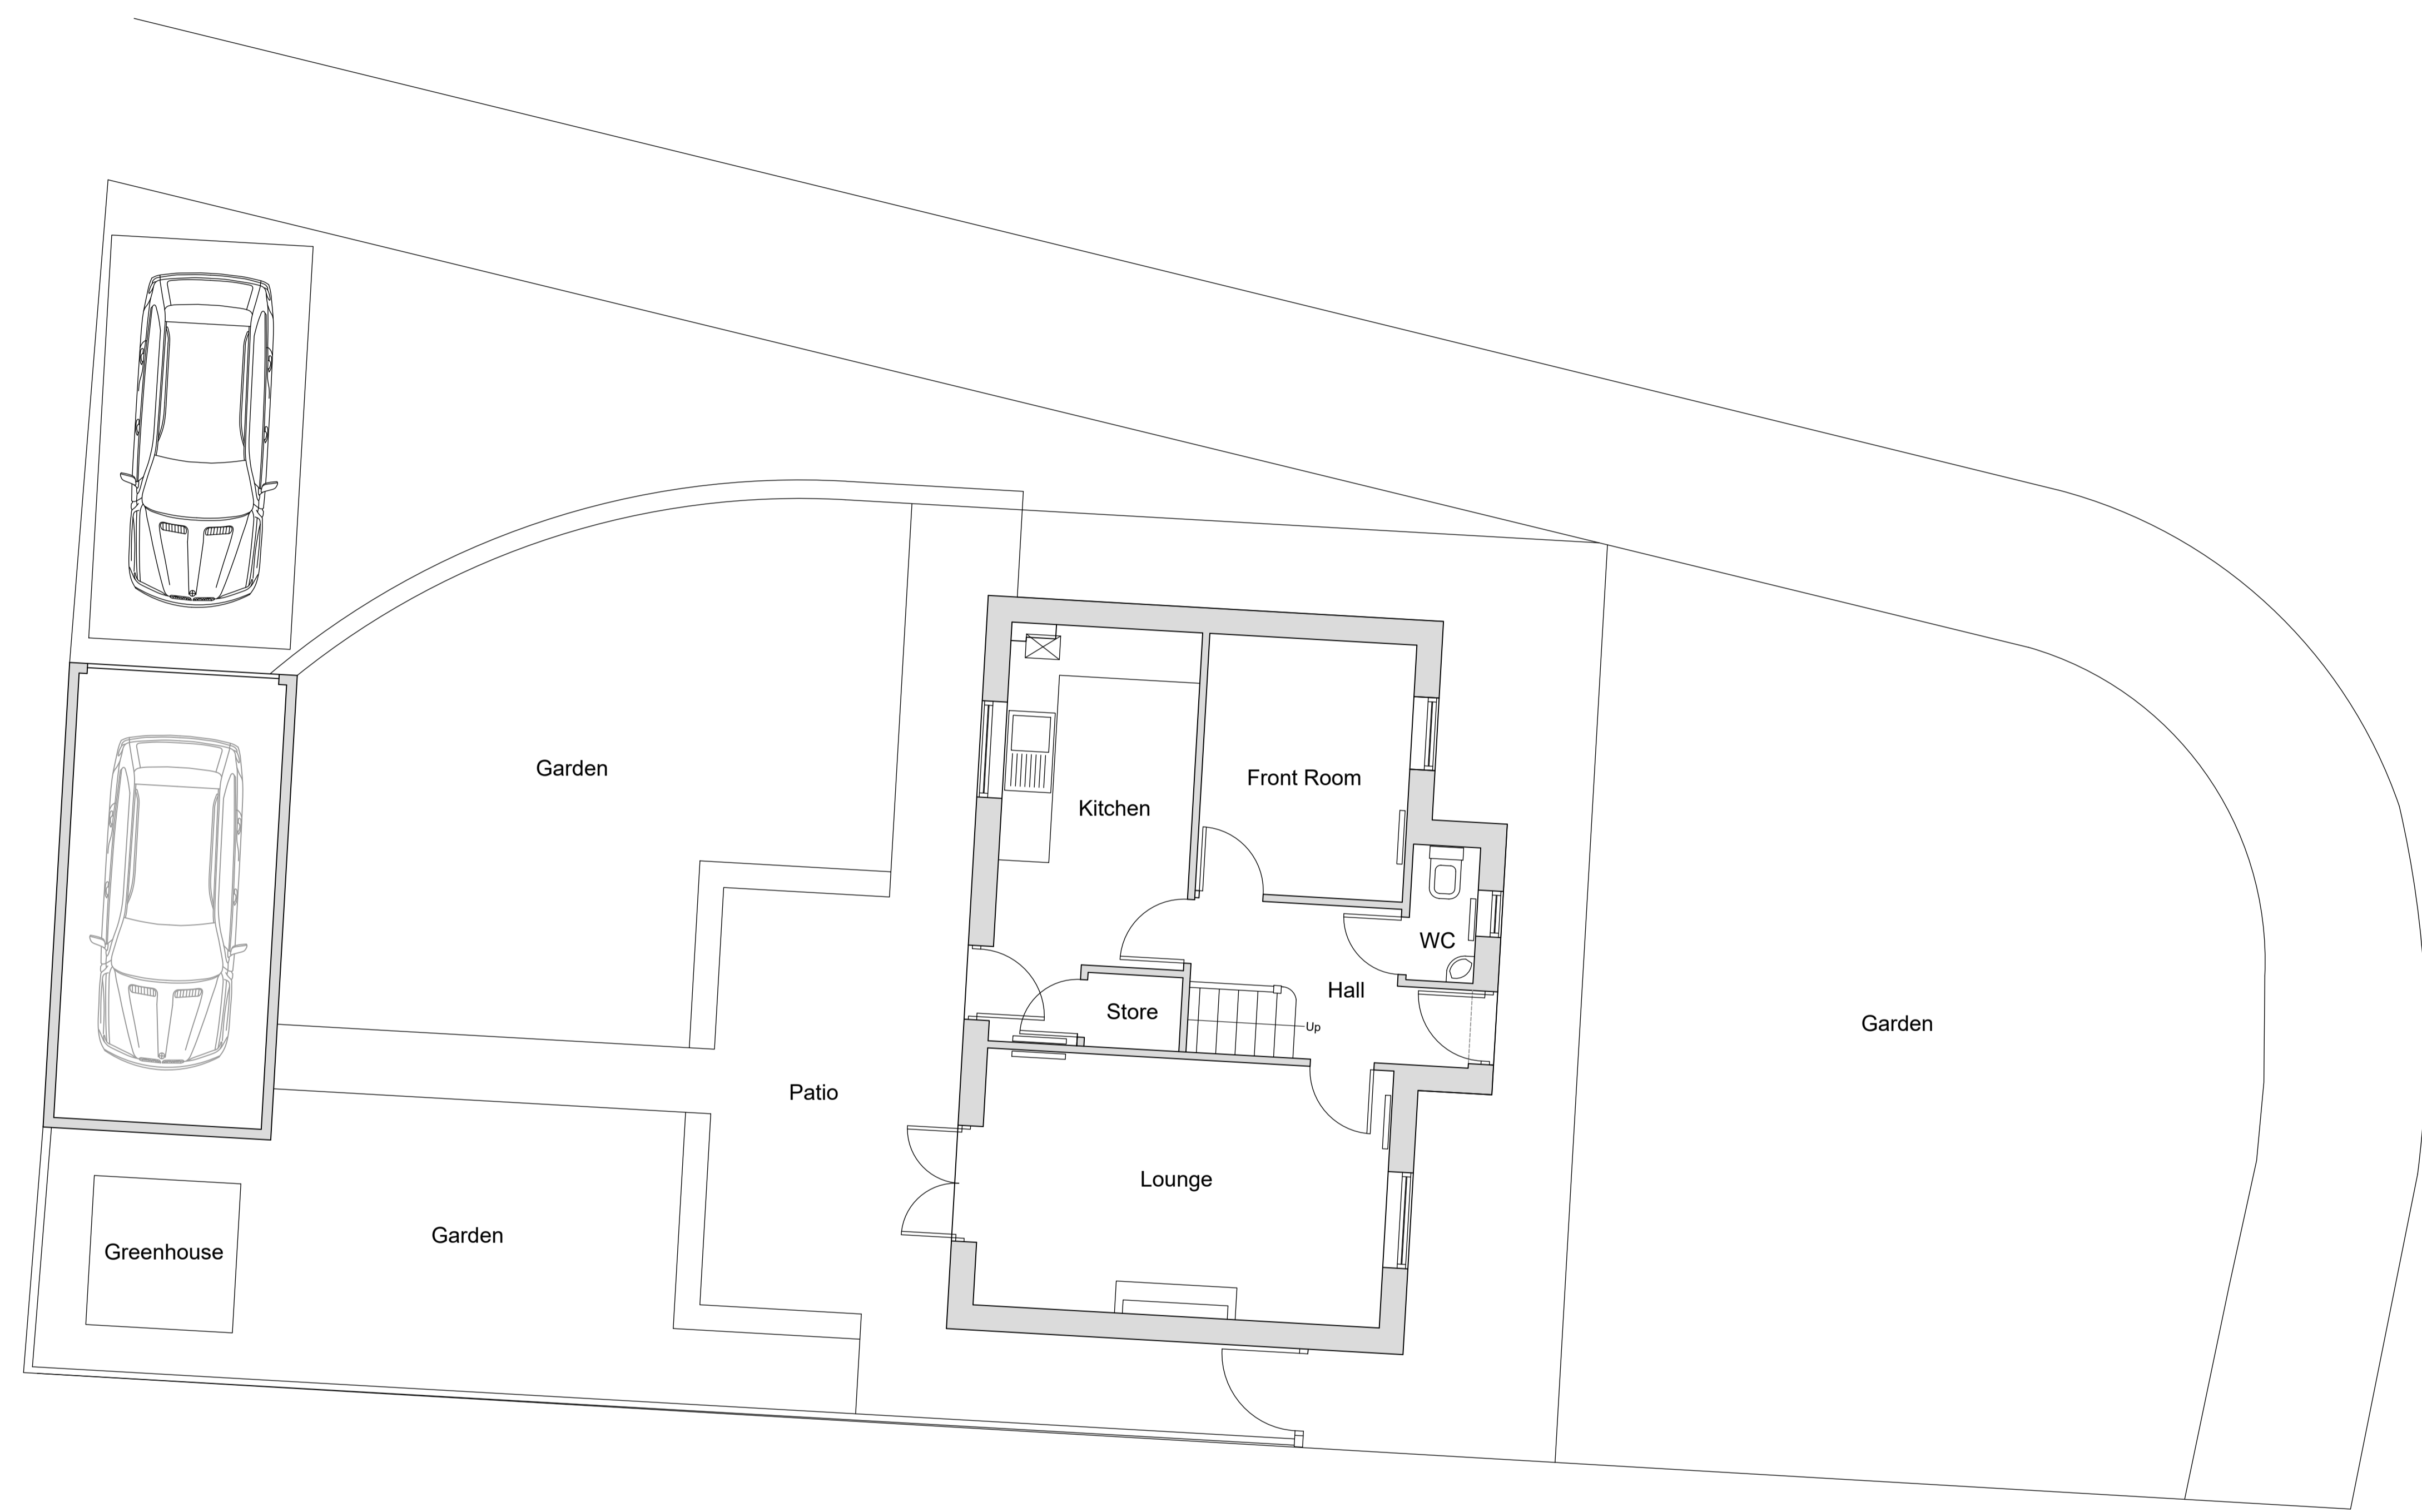

Existing Site Plan
1:50 Scale

rev	date/mths	description
-----	-----------	-------------

project	Planning Drawings	
---------	-------------------	--

drawing title	17 Redwood Drive Longridge Preston PR3 3HA	
---------------	---	--

dwg purpose	Existing Site Plan	
-------------	--------------------	--

Harrison Architecture LTD
38 Salthill Road
Clitheroe
Lancashire
BB7 1NU
Email: Craig_leigh_harrison@yahoo.co.uk
Mobile: 07539 302831

scale	1:50	002
@ sheet size	A1	drawing number revision