


NOTES:

FOR PLANNING APPROVAL ONLY

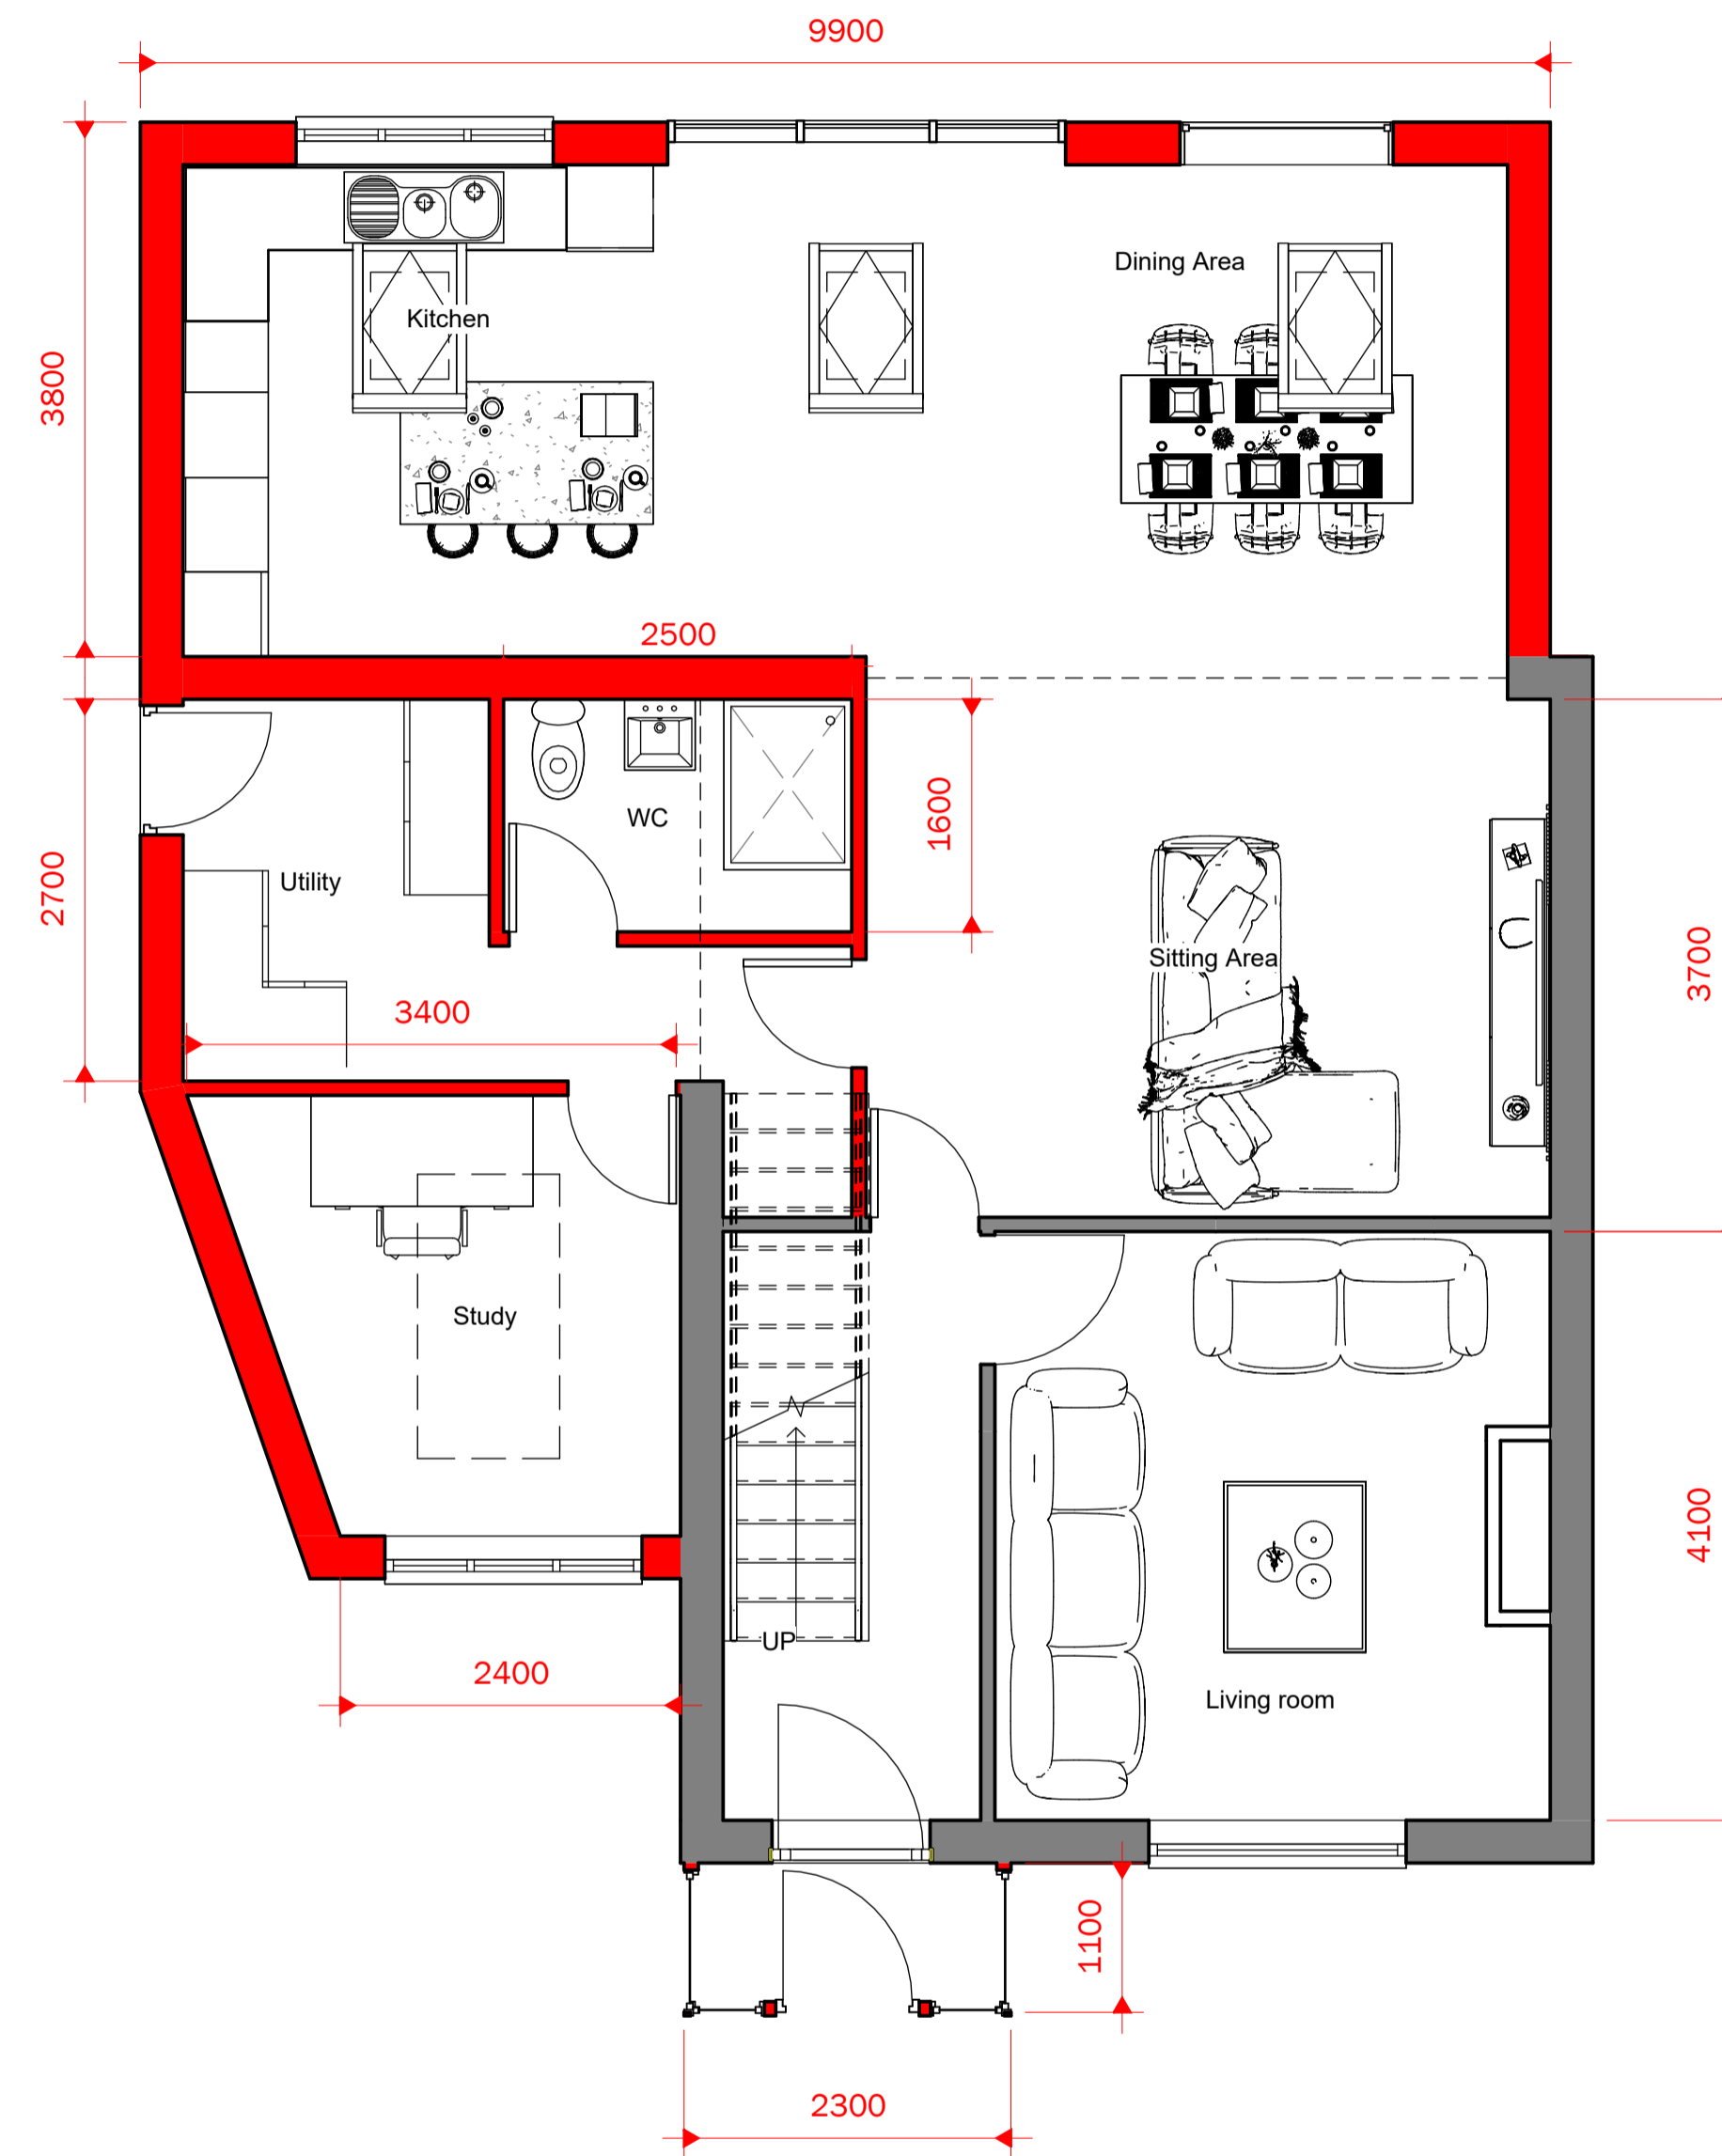

1 0 PROPOSED GROUND FLOOR
1 : 50

No.	Description	Date
A	Room retitled	05/01/2026

CLIENT:
Mr and Mrs White
10 Peel Park Close
Clitheroe
BB7 1EX

PROJECT:
Proposed ground floor extension
and renovation

SHEET:
Proposed floor plan

Project number PHA/997

Date 05/11/2025

Drawn by OSJ

Checked by PH

A1.4 A

Scale 1 : 50

Sheet size A1