

Peter Hitchen
Architects

Marathon House
The Sidings Business Park
Whalley, BB7 9SE

01254 823 885

www.peterhitchenarchitects.co.uk

NOTES:

FOR PLANNING APPROVAL ONLY

No.	Description	Date
A	2 parking spaces showed	05/01/2026

CLIENT:

Mr and Mrs White
10 Peel Park Close
Clitheroe
BB7 1EX

PROJECT:

Proposed ground floor extension
and renovation

SHEET:

Proposed site plan

Project number

PHA/997

Date

05/11/2025

Drawn by

OSJ

Checked by

PH


A1.2 A

Scale

1 : 100

Sheet size

A1

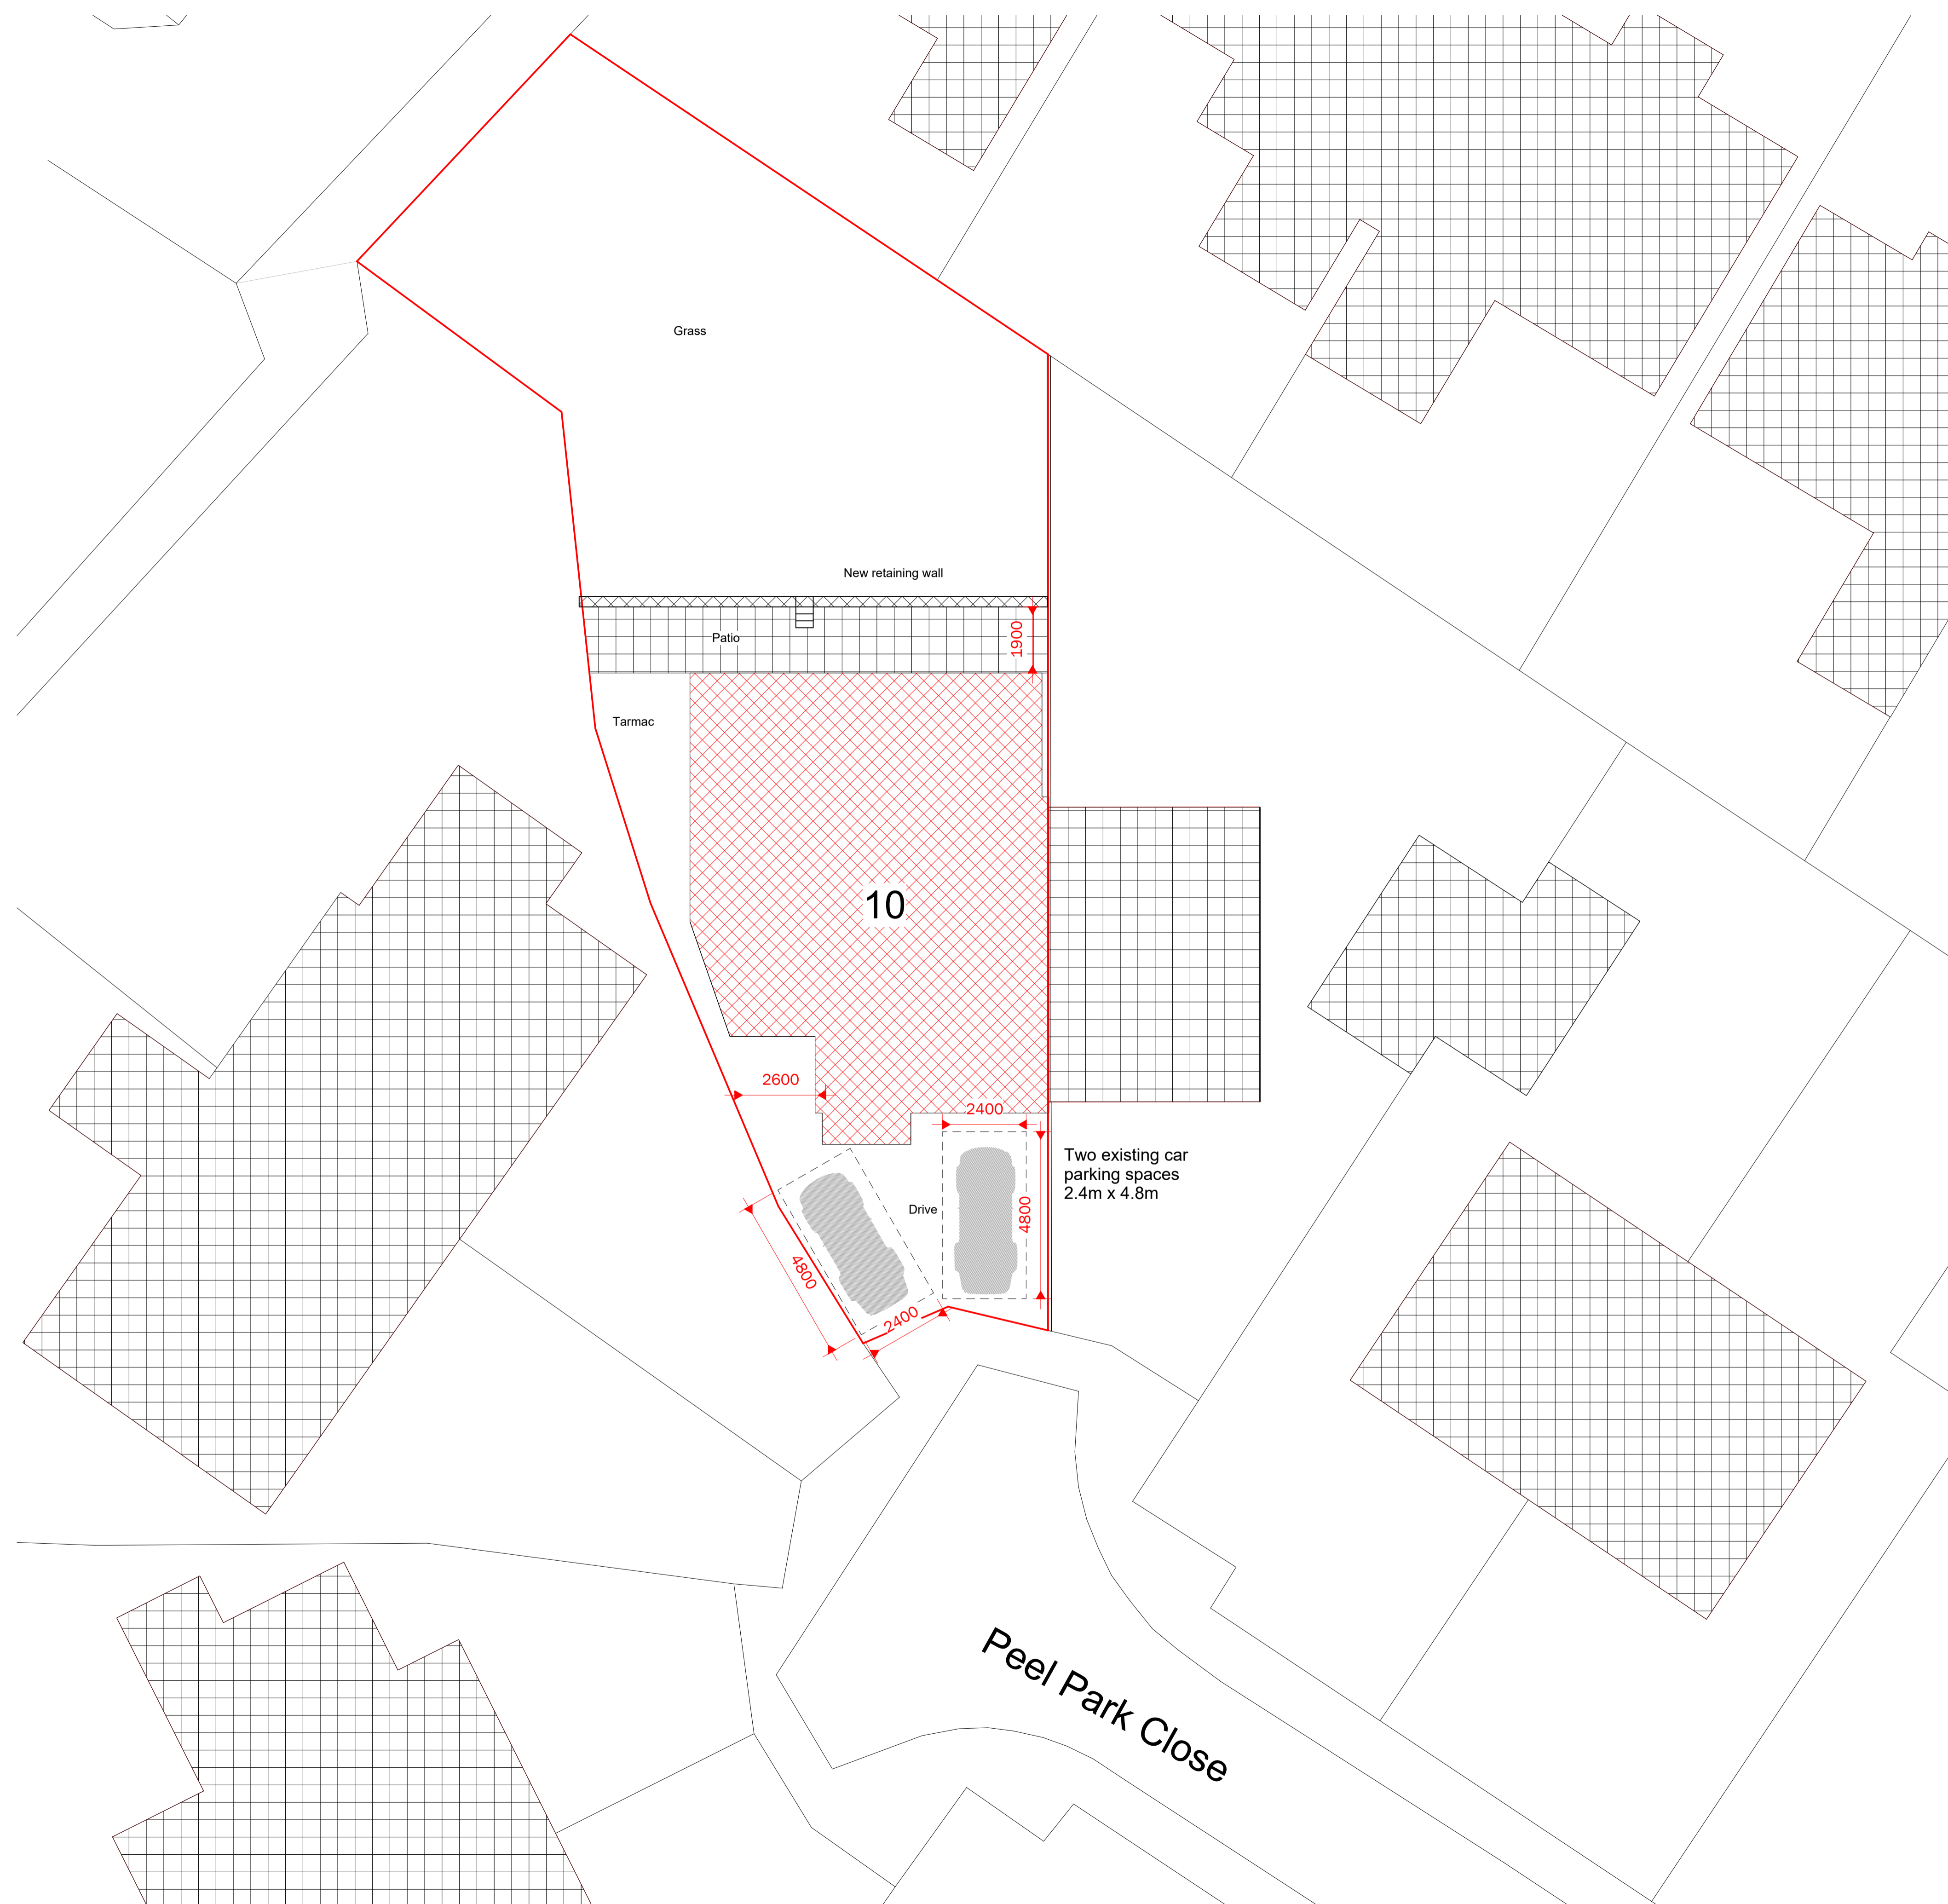

PROPOSED SITE PLAN

1

1 : 100