

NOTES:

FOR PLANNING APPROVAL ONLY

| No. | Description | Date |
|-----|-------------------------|------------|
| A | 2 parking spaces showed | 05/01/2026 |
| | | |
| | | |
| | | |
| | | |
| | | |
| | | |

CLIENT:

Mr and Mrs White
10 Peel Park Close
Clitheroe
BB7 1EX

PROJECT:

Proposed ground floor extension
and renovation

SHEET:

Proposed site plan

Project number

PHA/997

Date

17/02/2026

Drawn by

OSJ

Checked by

PH


A1.2 A

Scale

1 : 100

Sheet size

A1

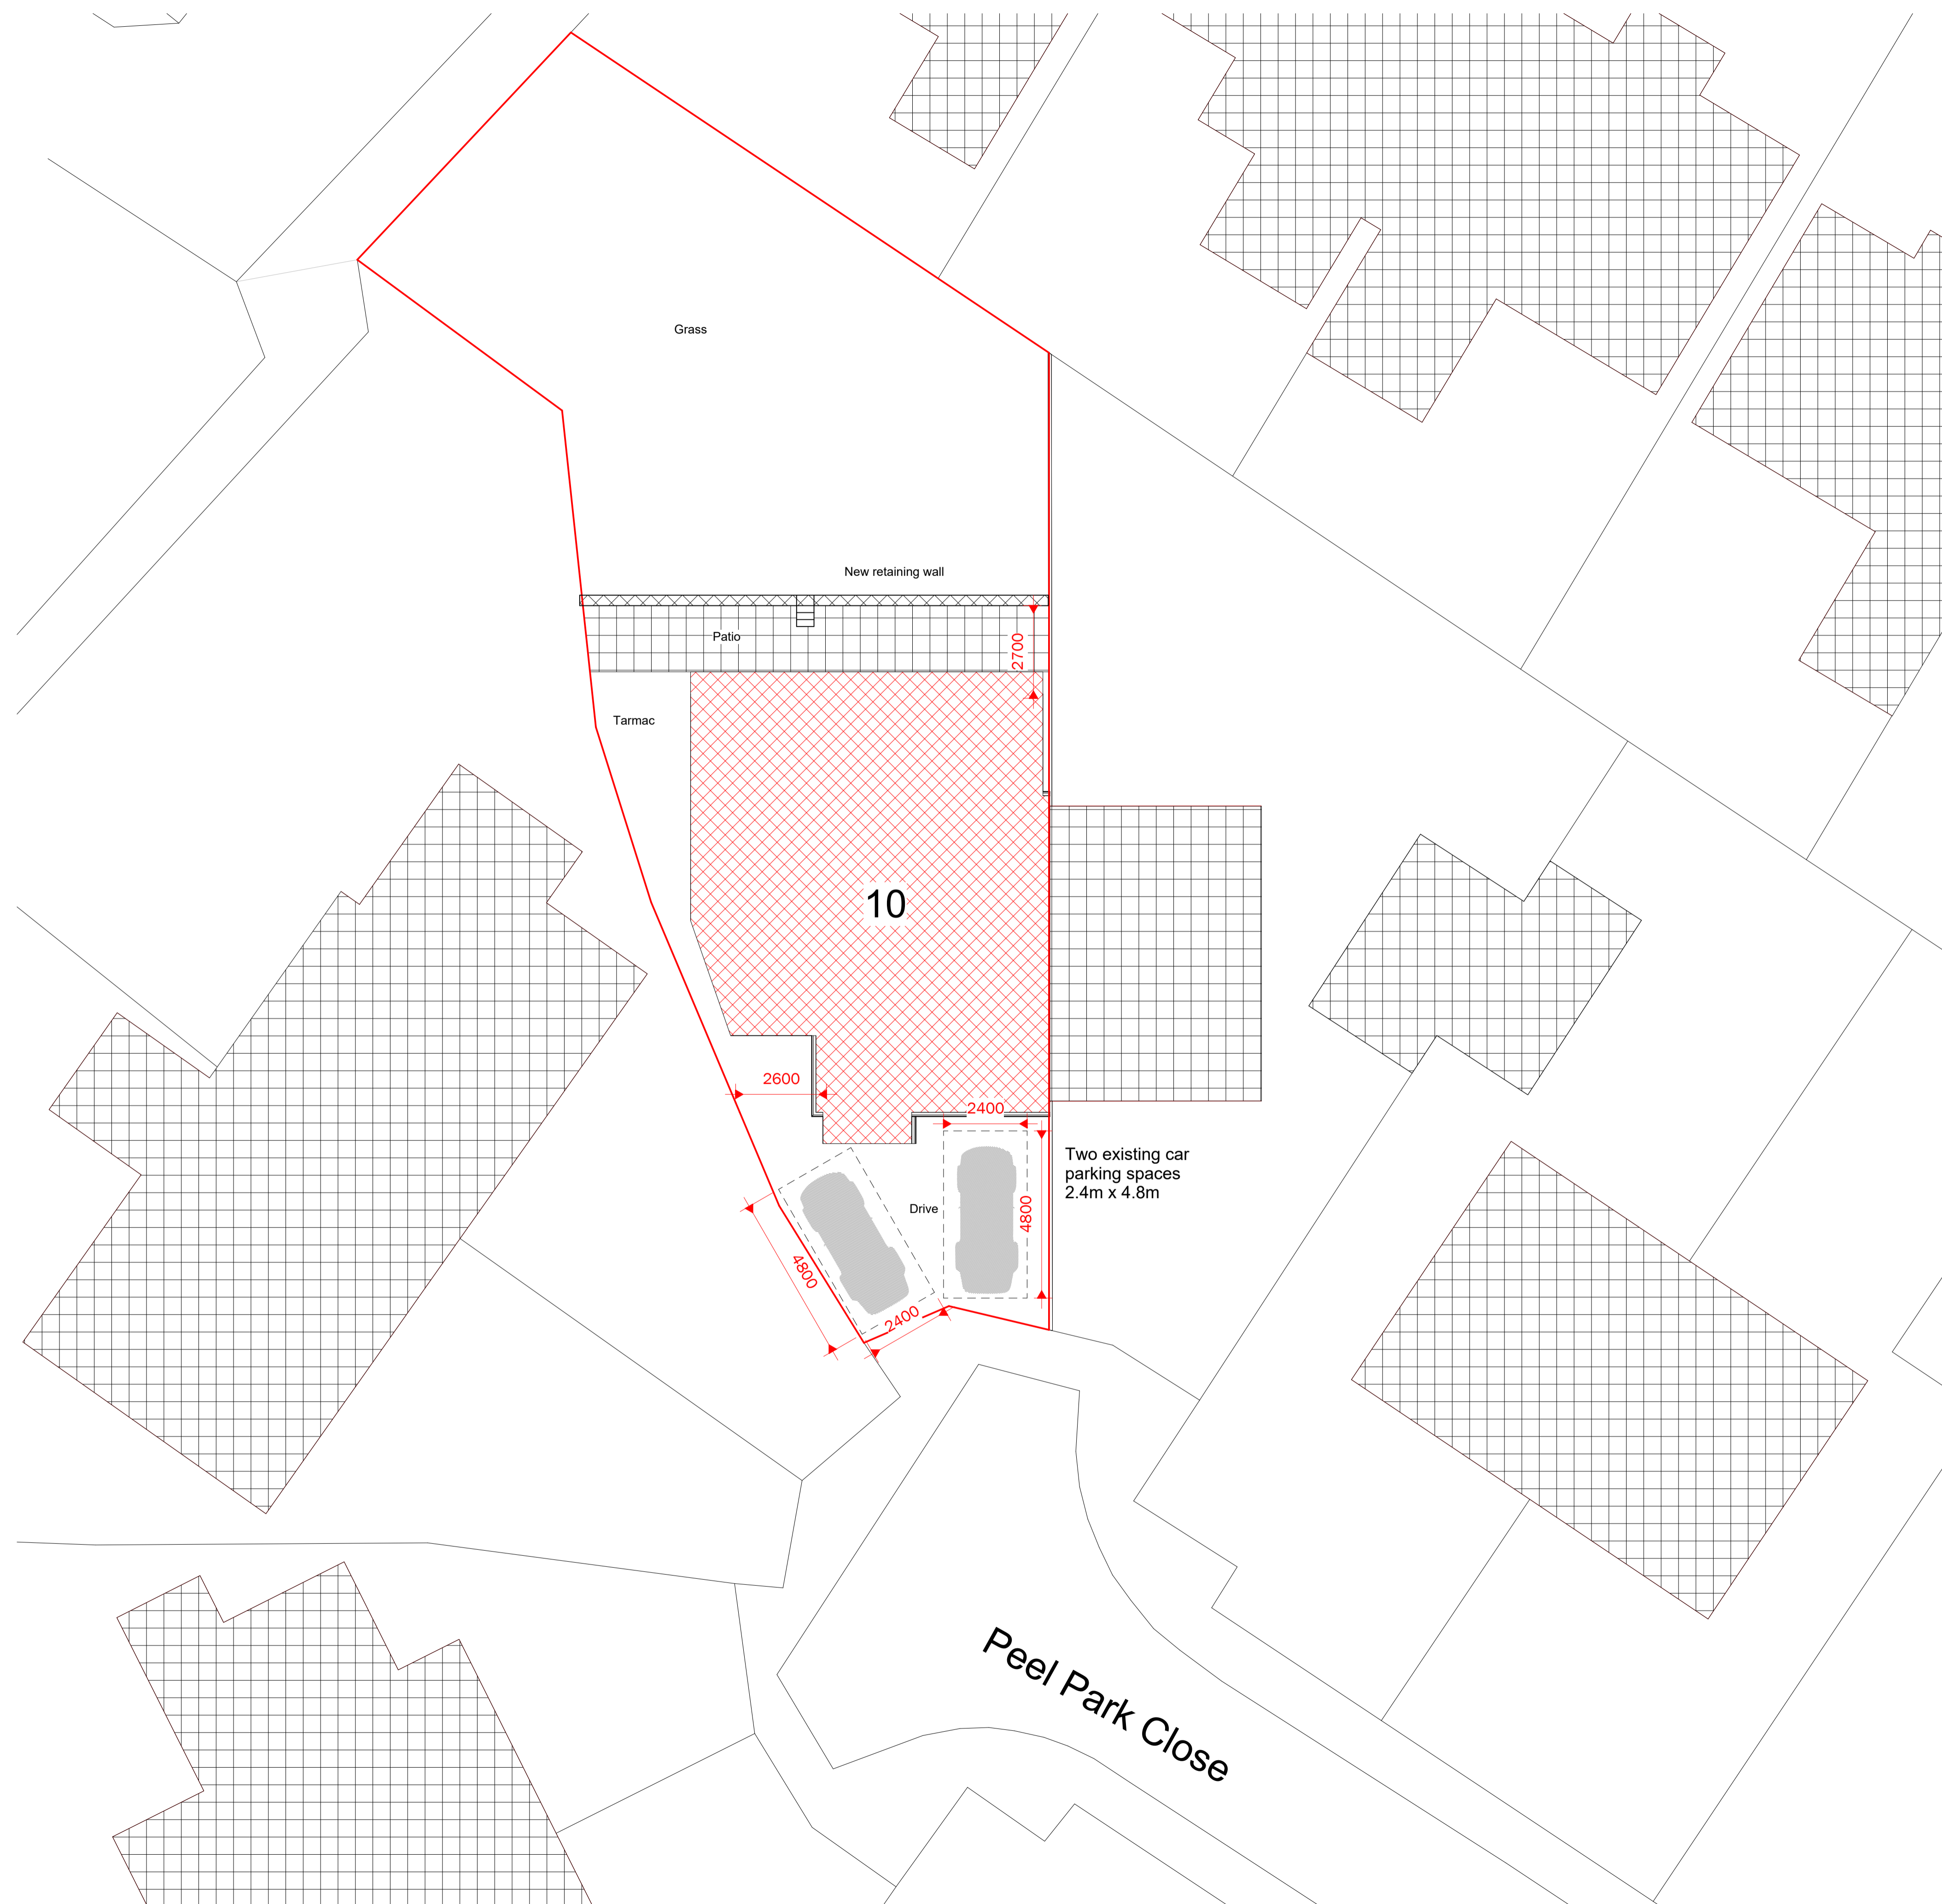

1 PROPOSED SITE PLAN
1 : 100