


NOTES:

FOR PLANNING APPROVAL ONLY

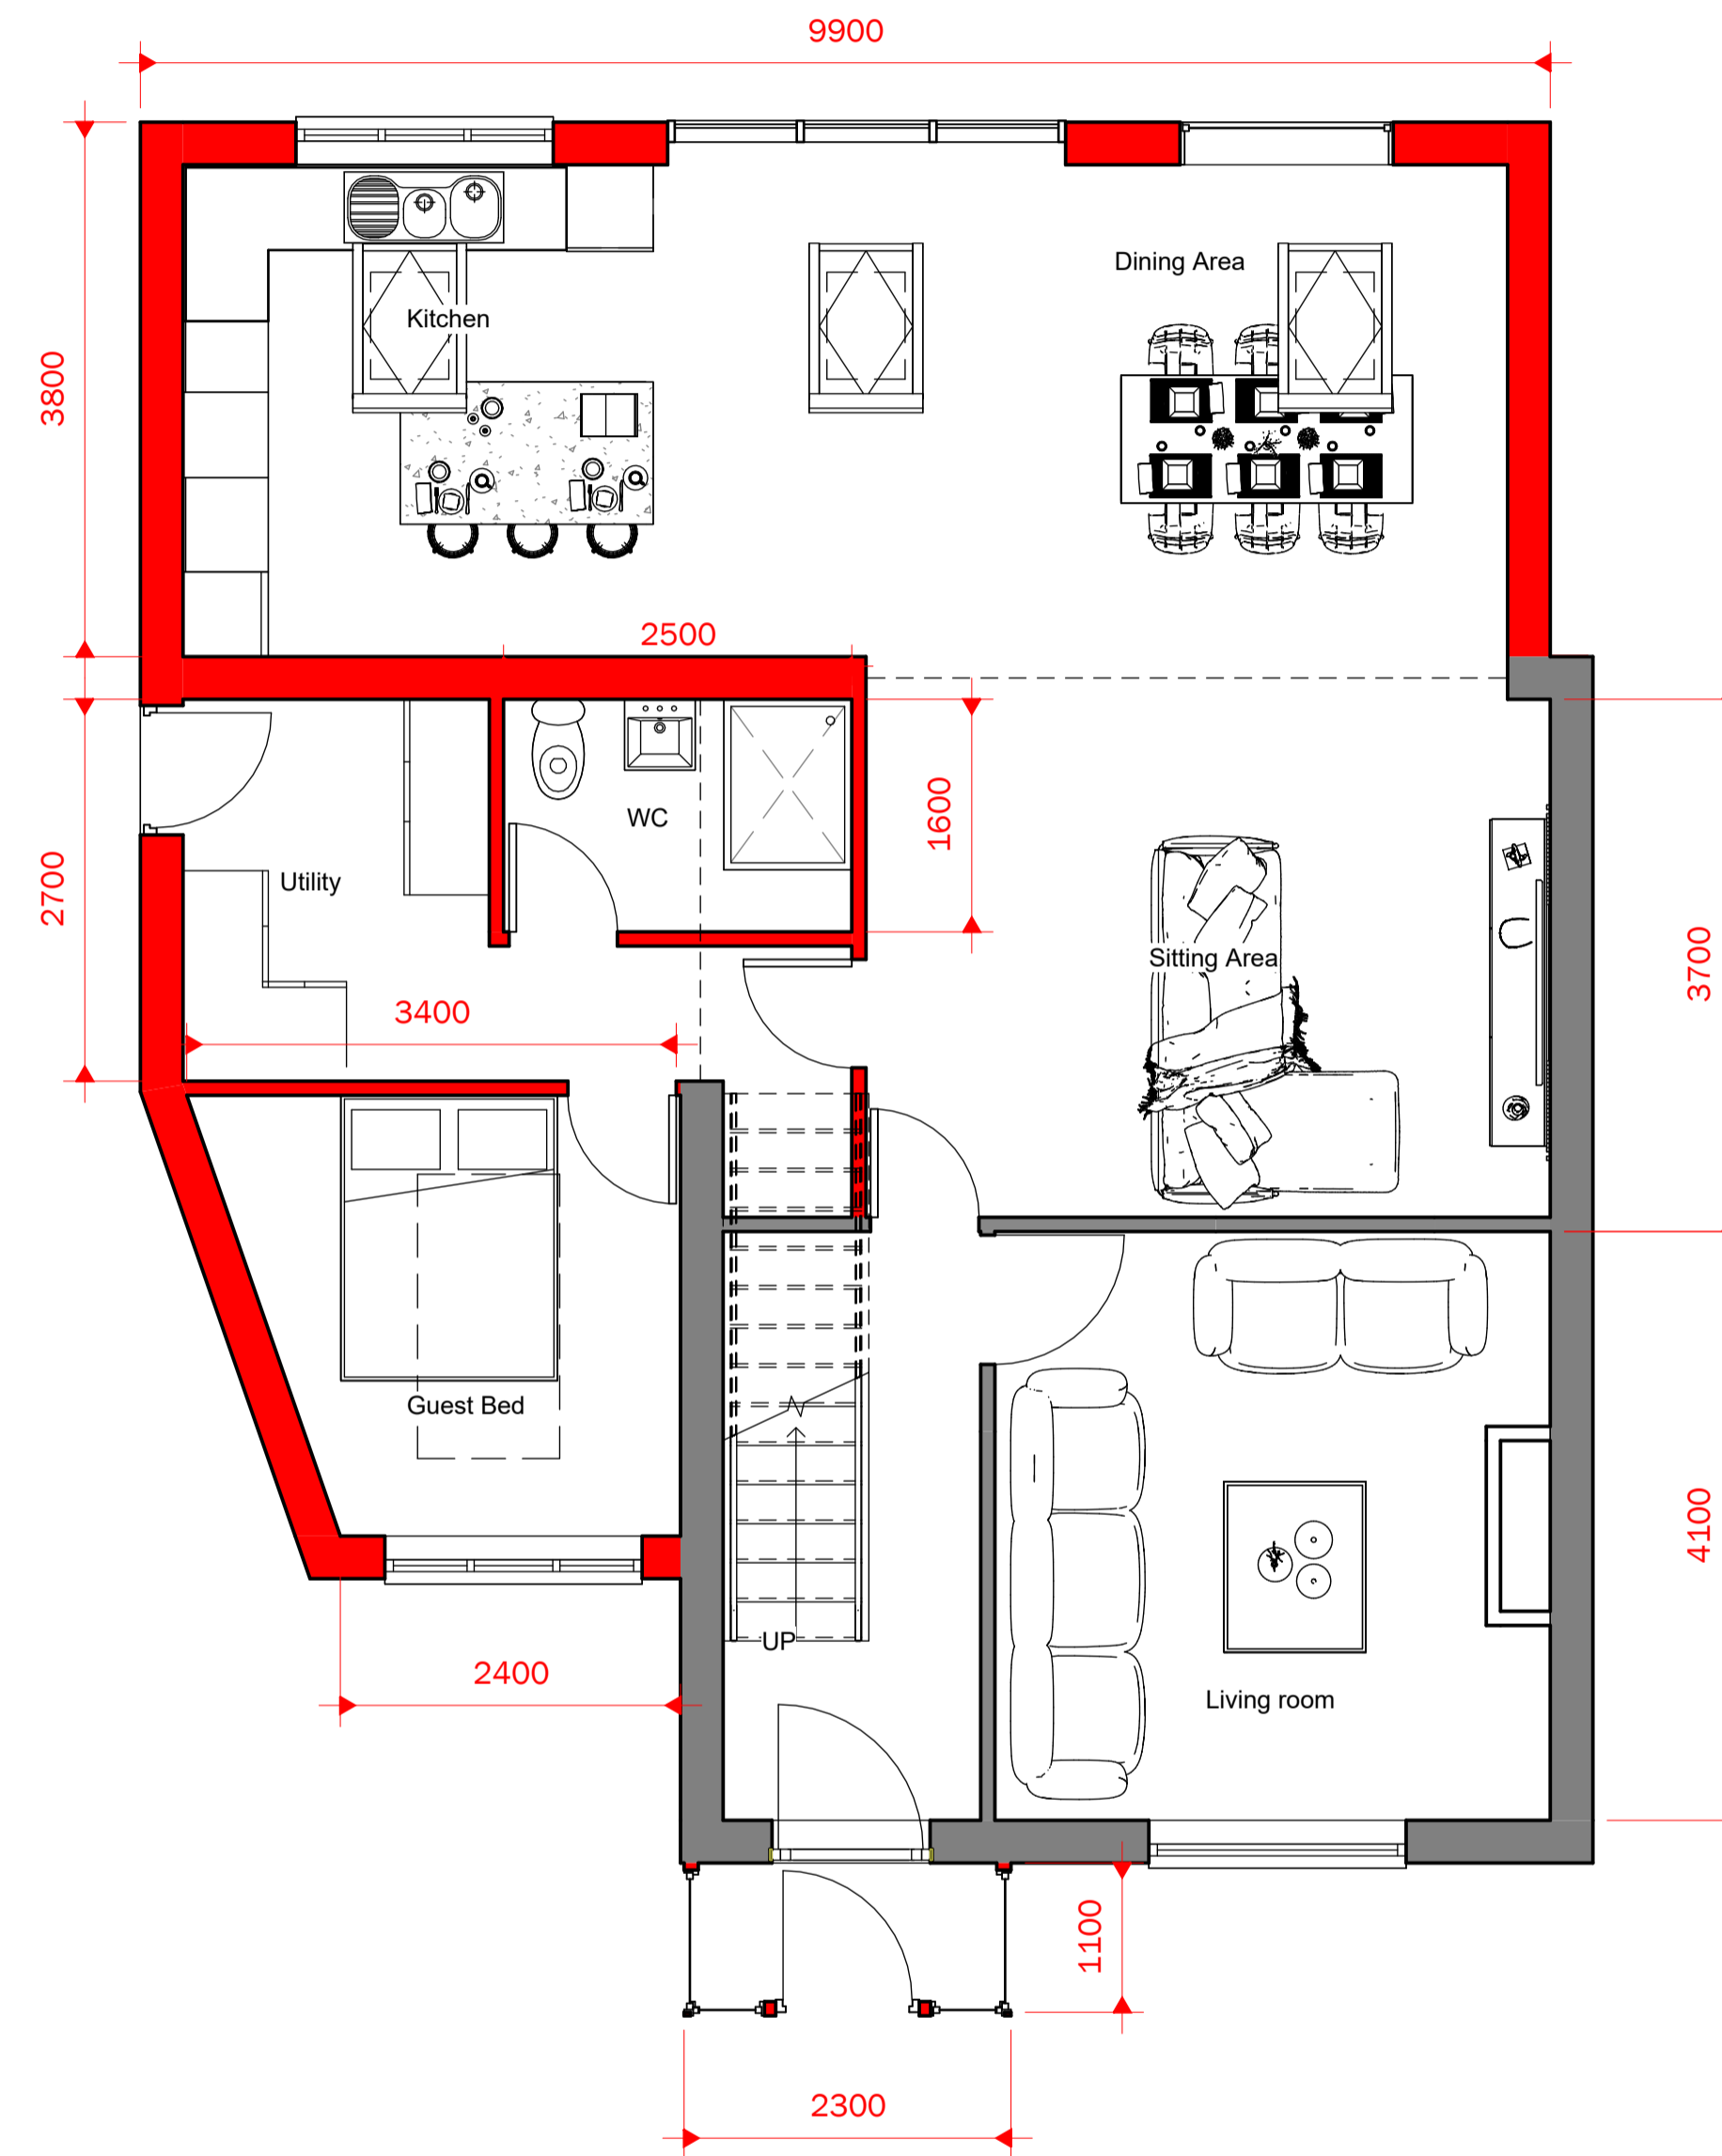

1 0 PROPOSED GROUND FLOOR  
1 : 50

No.	Description	Date

CLIENT:  
Mr and Mrs White  
10 Peel Park Close  
Clitheroe  
BB7 1EX

PROJECT:  
Proposed ground floor extension  
and renovation

SHEET:  
Proposed floor plan

Project number PHA/997

Date 05/11/2025

Drawn by OSJ

Checked by PH

**A1.4**

Scale 1 : 50

Sheet size A1