
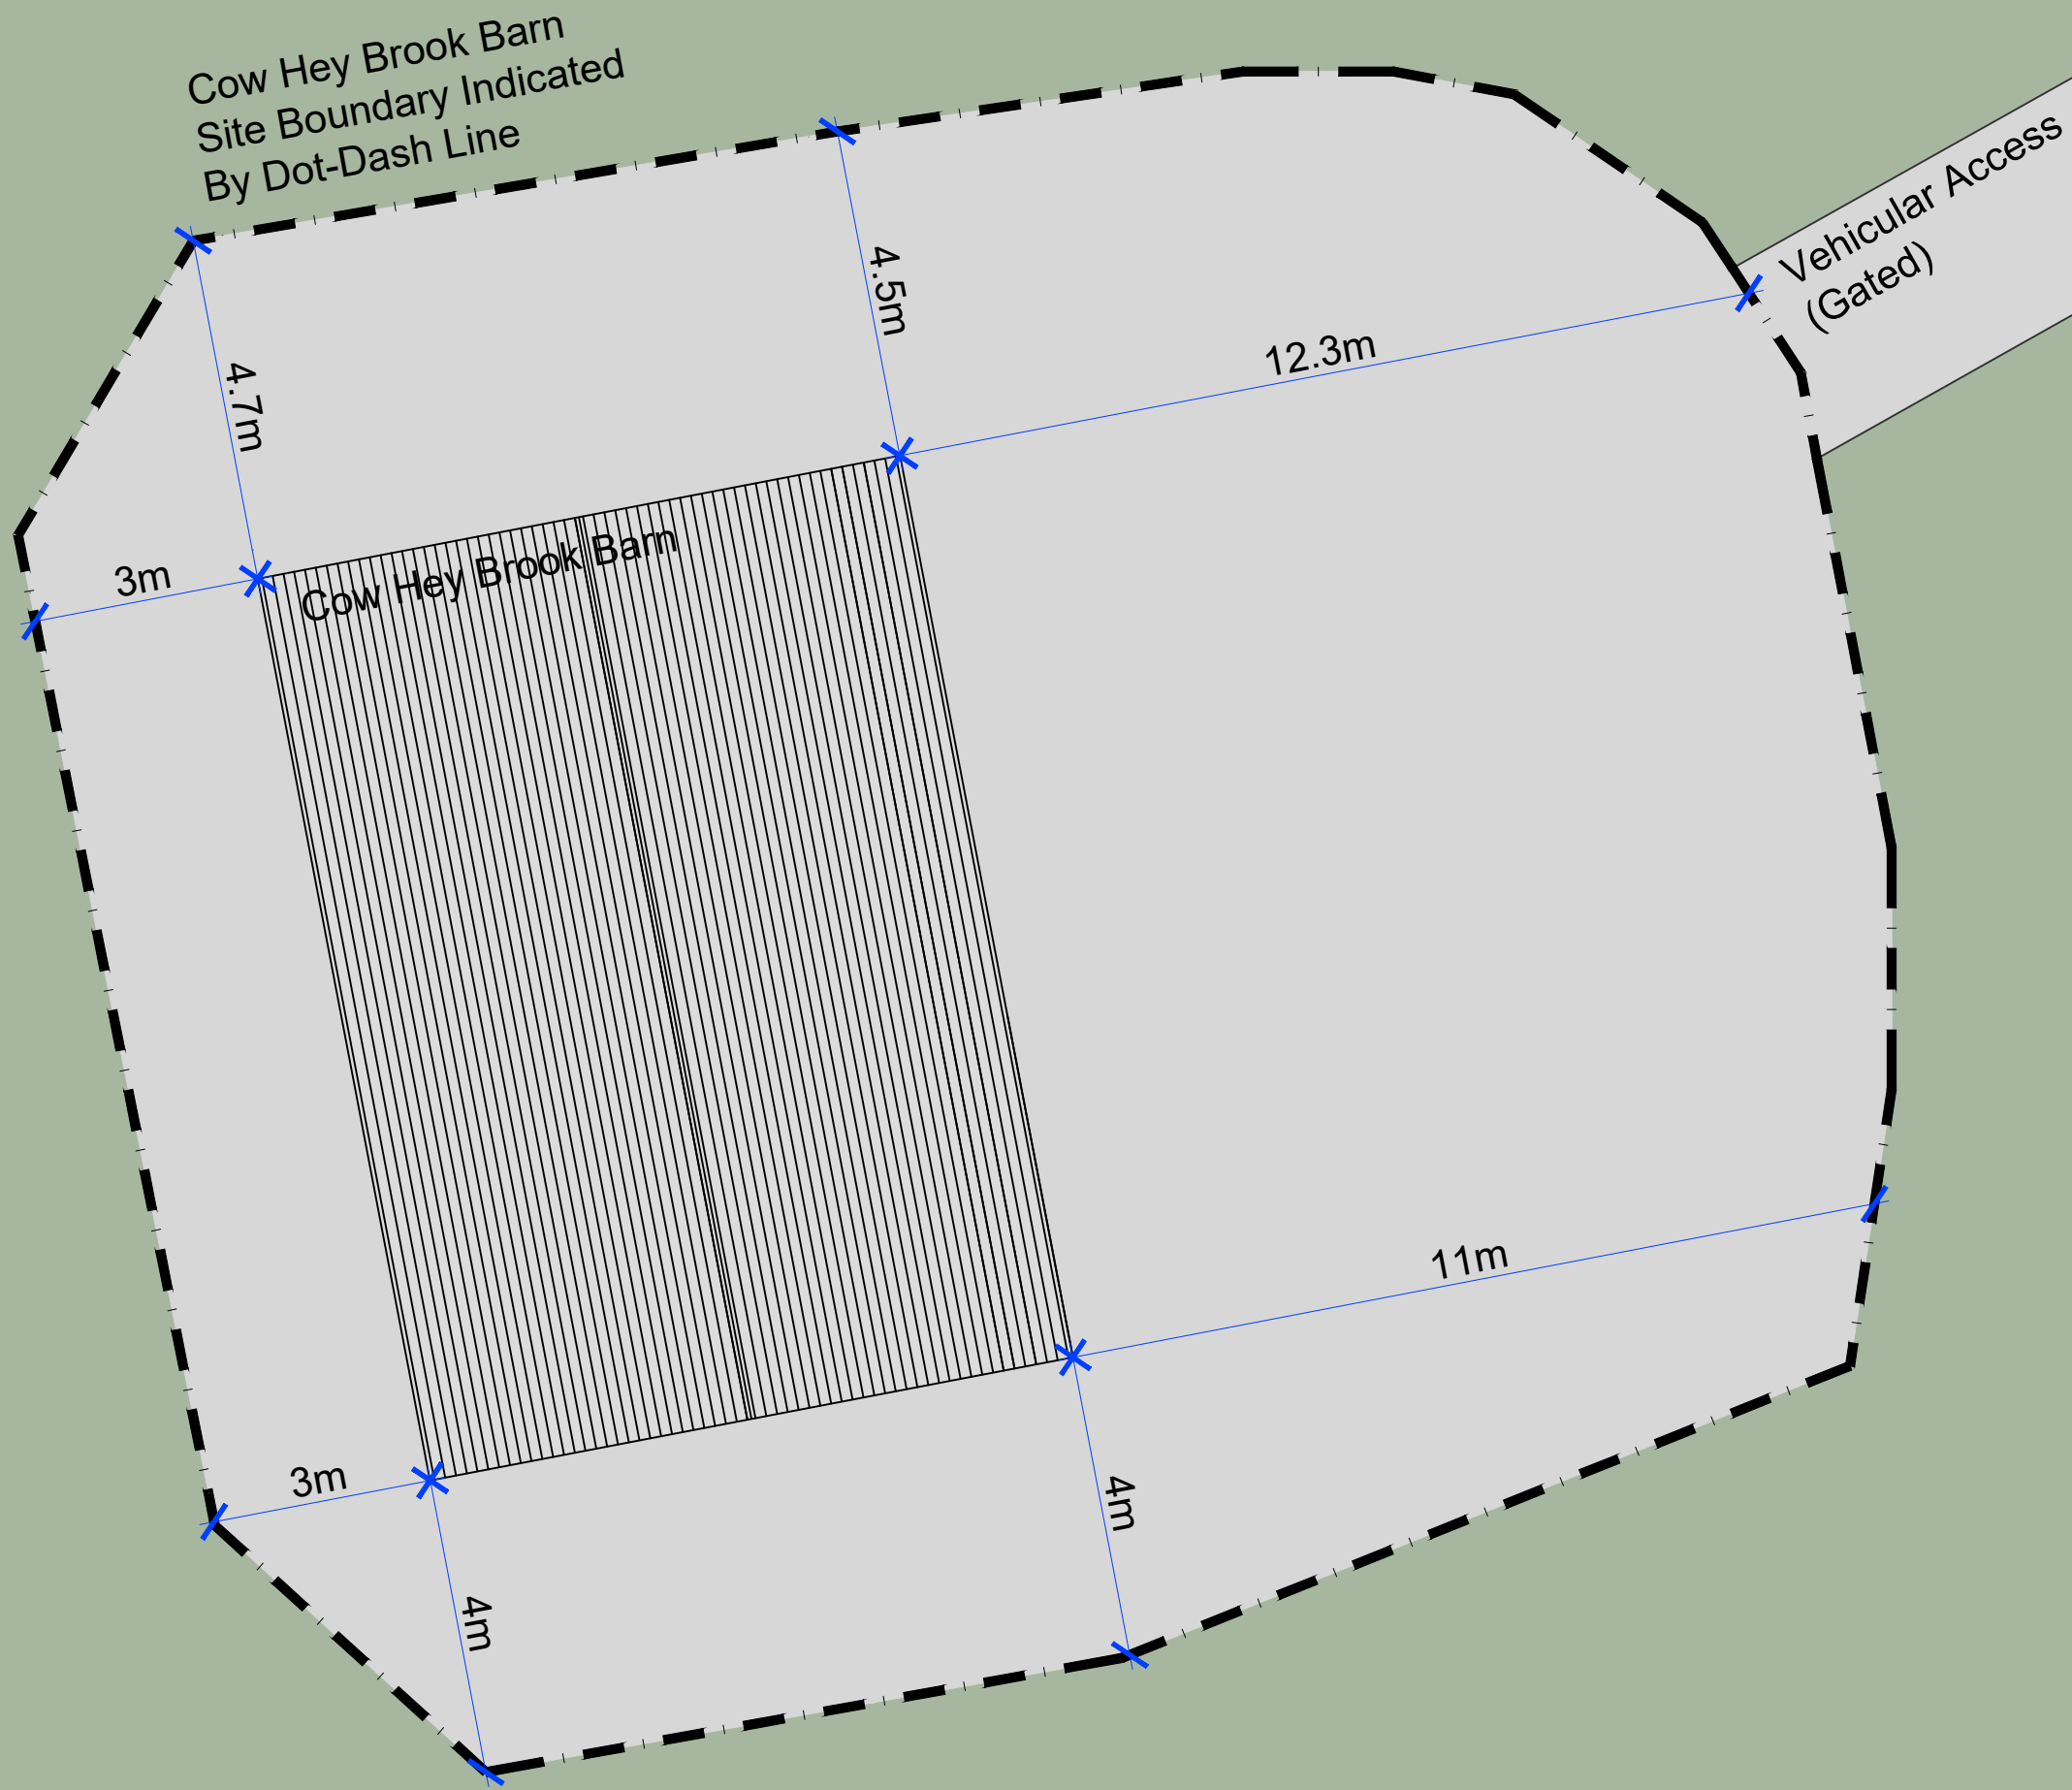


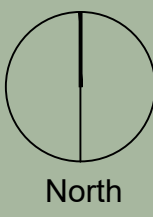

DO NOT SCALE FROM THIS DRAWING

Notes
All dimensions to be checked on site
Any discrepancies to be reported immediately to the Architect
Drawing to be read in conjunction with all relevant design information, including Architects, Services, Civil and Structural Engineers drawings
All existing site, tree, building and survey information has been compiled from different sources, including information supplied by third parties

NOT FOR CONSTRUCTION

C1131 001 Rev 0

TITLE EXISTING DRAWING
SITE PLAN

SCALE 1:100 @ A1

PRELIMINARY

PROJECT MEASURED SURVEY
COW HEY BROOK FARM
TALBOT BRIDGE
BASHALL EAVES
CLITHEROE
BB7 3NA

CLIENT PUTAN HOLDINGS LTD

DAWSON WILLIAMSON
ARCHITECTS

Bradford Edinburgh
01274 551 300

info@dawsonwilliamson.co.uk

THE DETAILS SHOWN ON THIS DRAWING ARE CONFIDENTIAL & THE DRAWING IS THE EXCLUSIVE PROPERTY OF DAWSON WILLIAMSON LTD. NO USE, COPY OR DISCLOSURE OF THE DRAWING MAY BE MADE WITHOUT OUR PERMISSION & THE DRAWING MUST BE RETURNED TO DAWSON WILLIAMSON LTD WHEN REQUIRED.
© Dawson Williamson Ltd 2025