
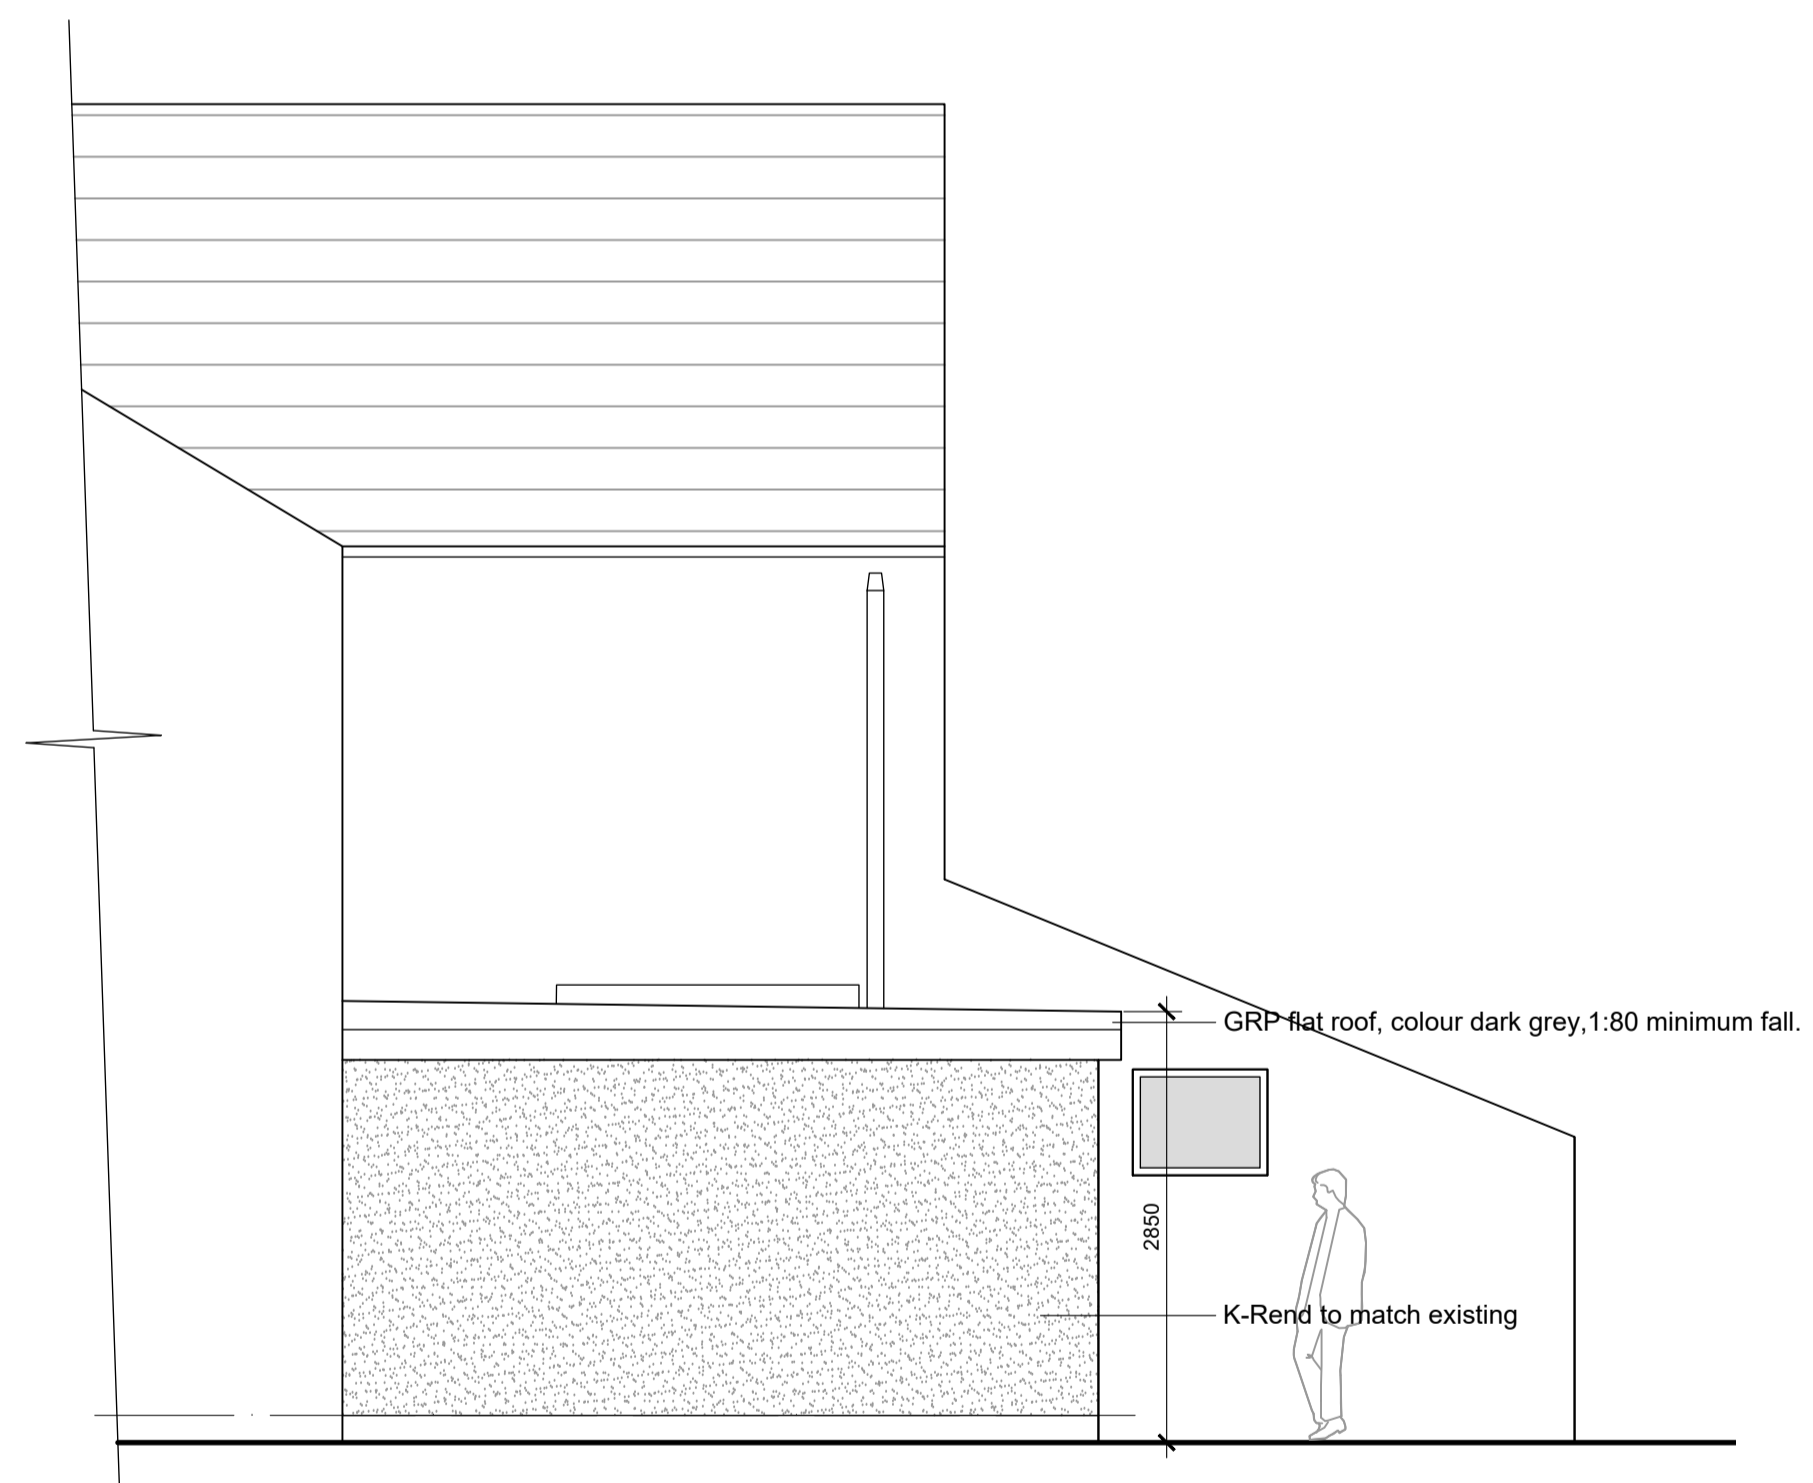
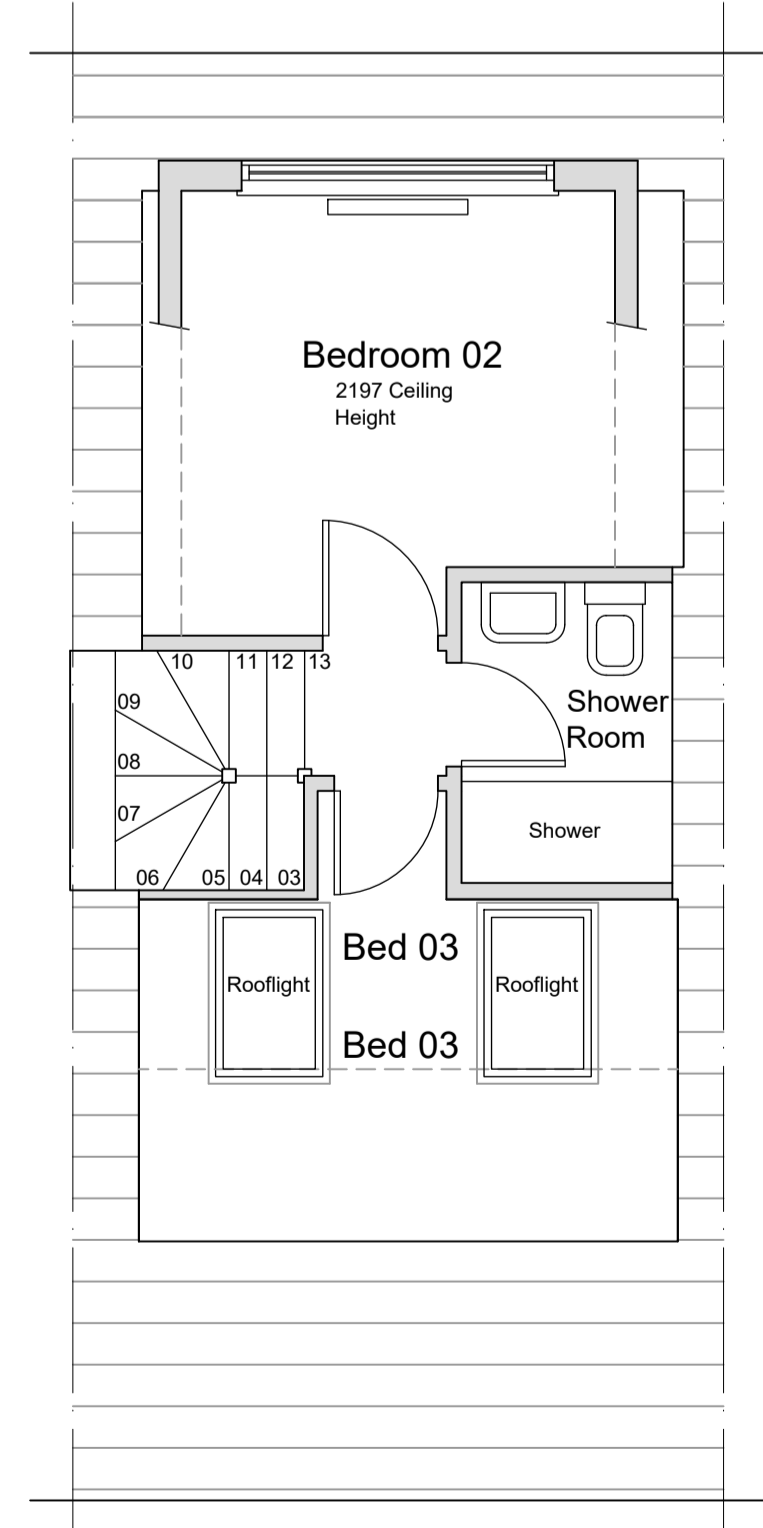
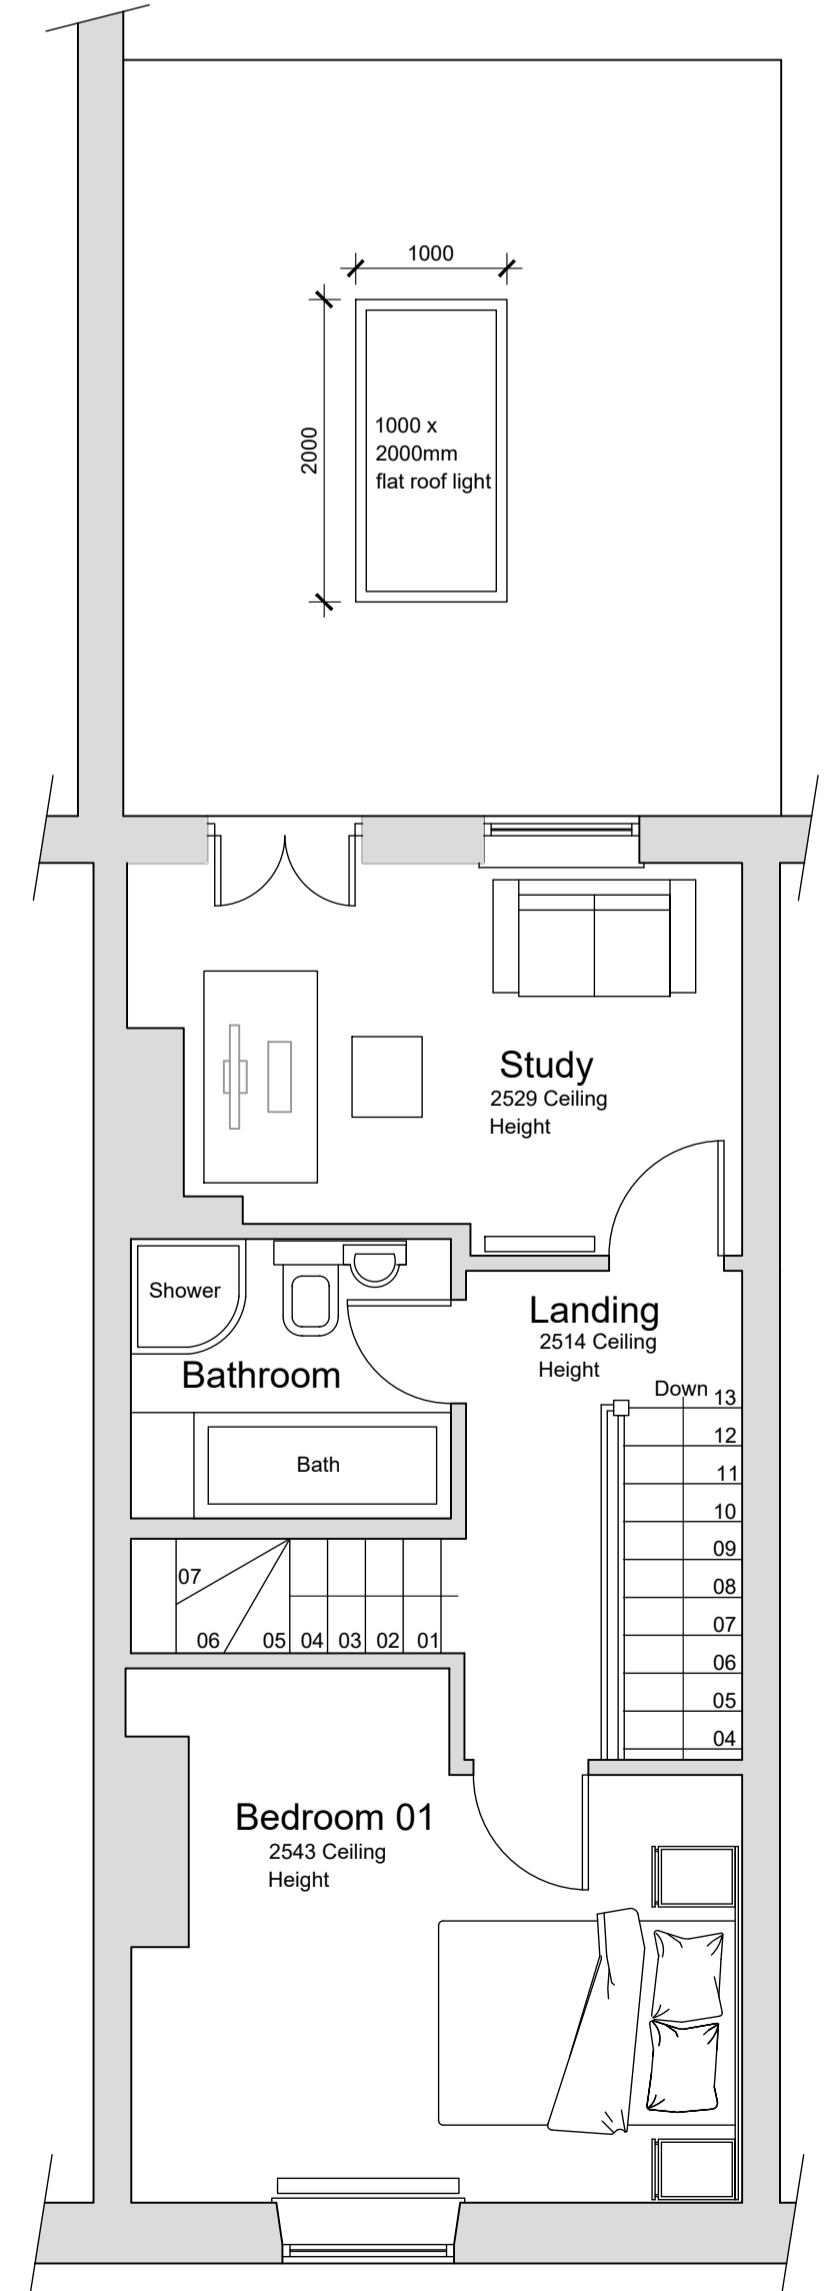


This drawing is to be read in conjunction with all relevant Architect, consultants' and specialists' drawings and specifications. The Architect is to be notified of any discrepancies before proceeding. Do not scale from this drawing. All dimensions and levels are to be checked on site. This drawing is subject to copyright. All work carried out before Planning and Building Permission has been granted is at the contractor's risk.

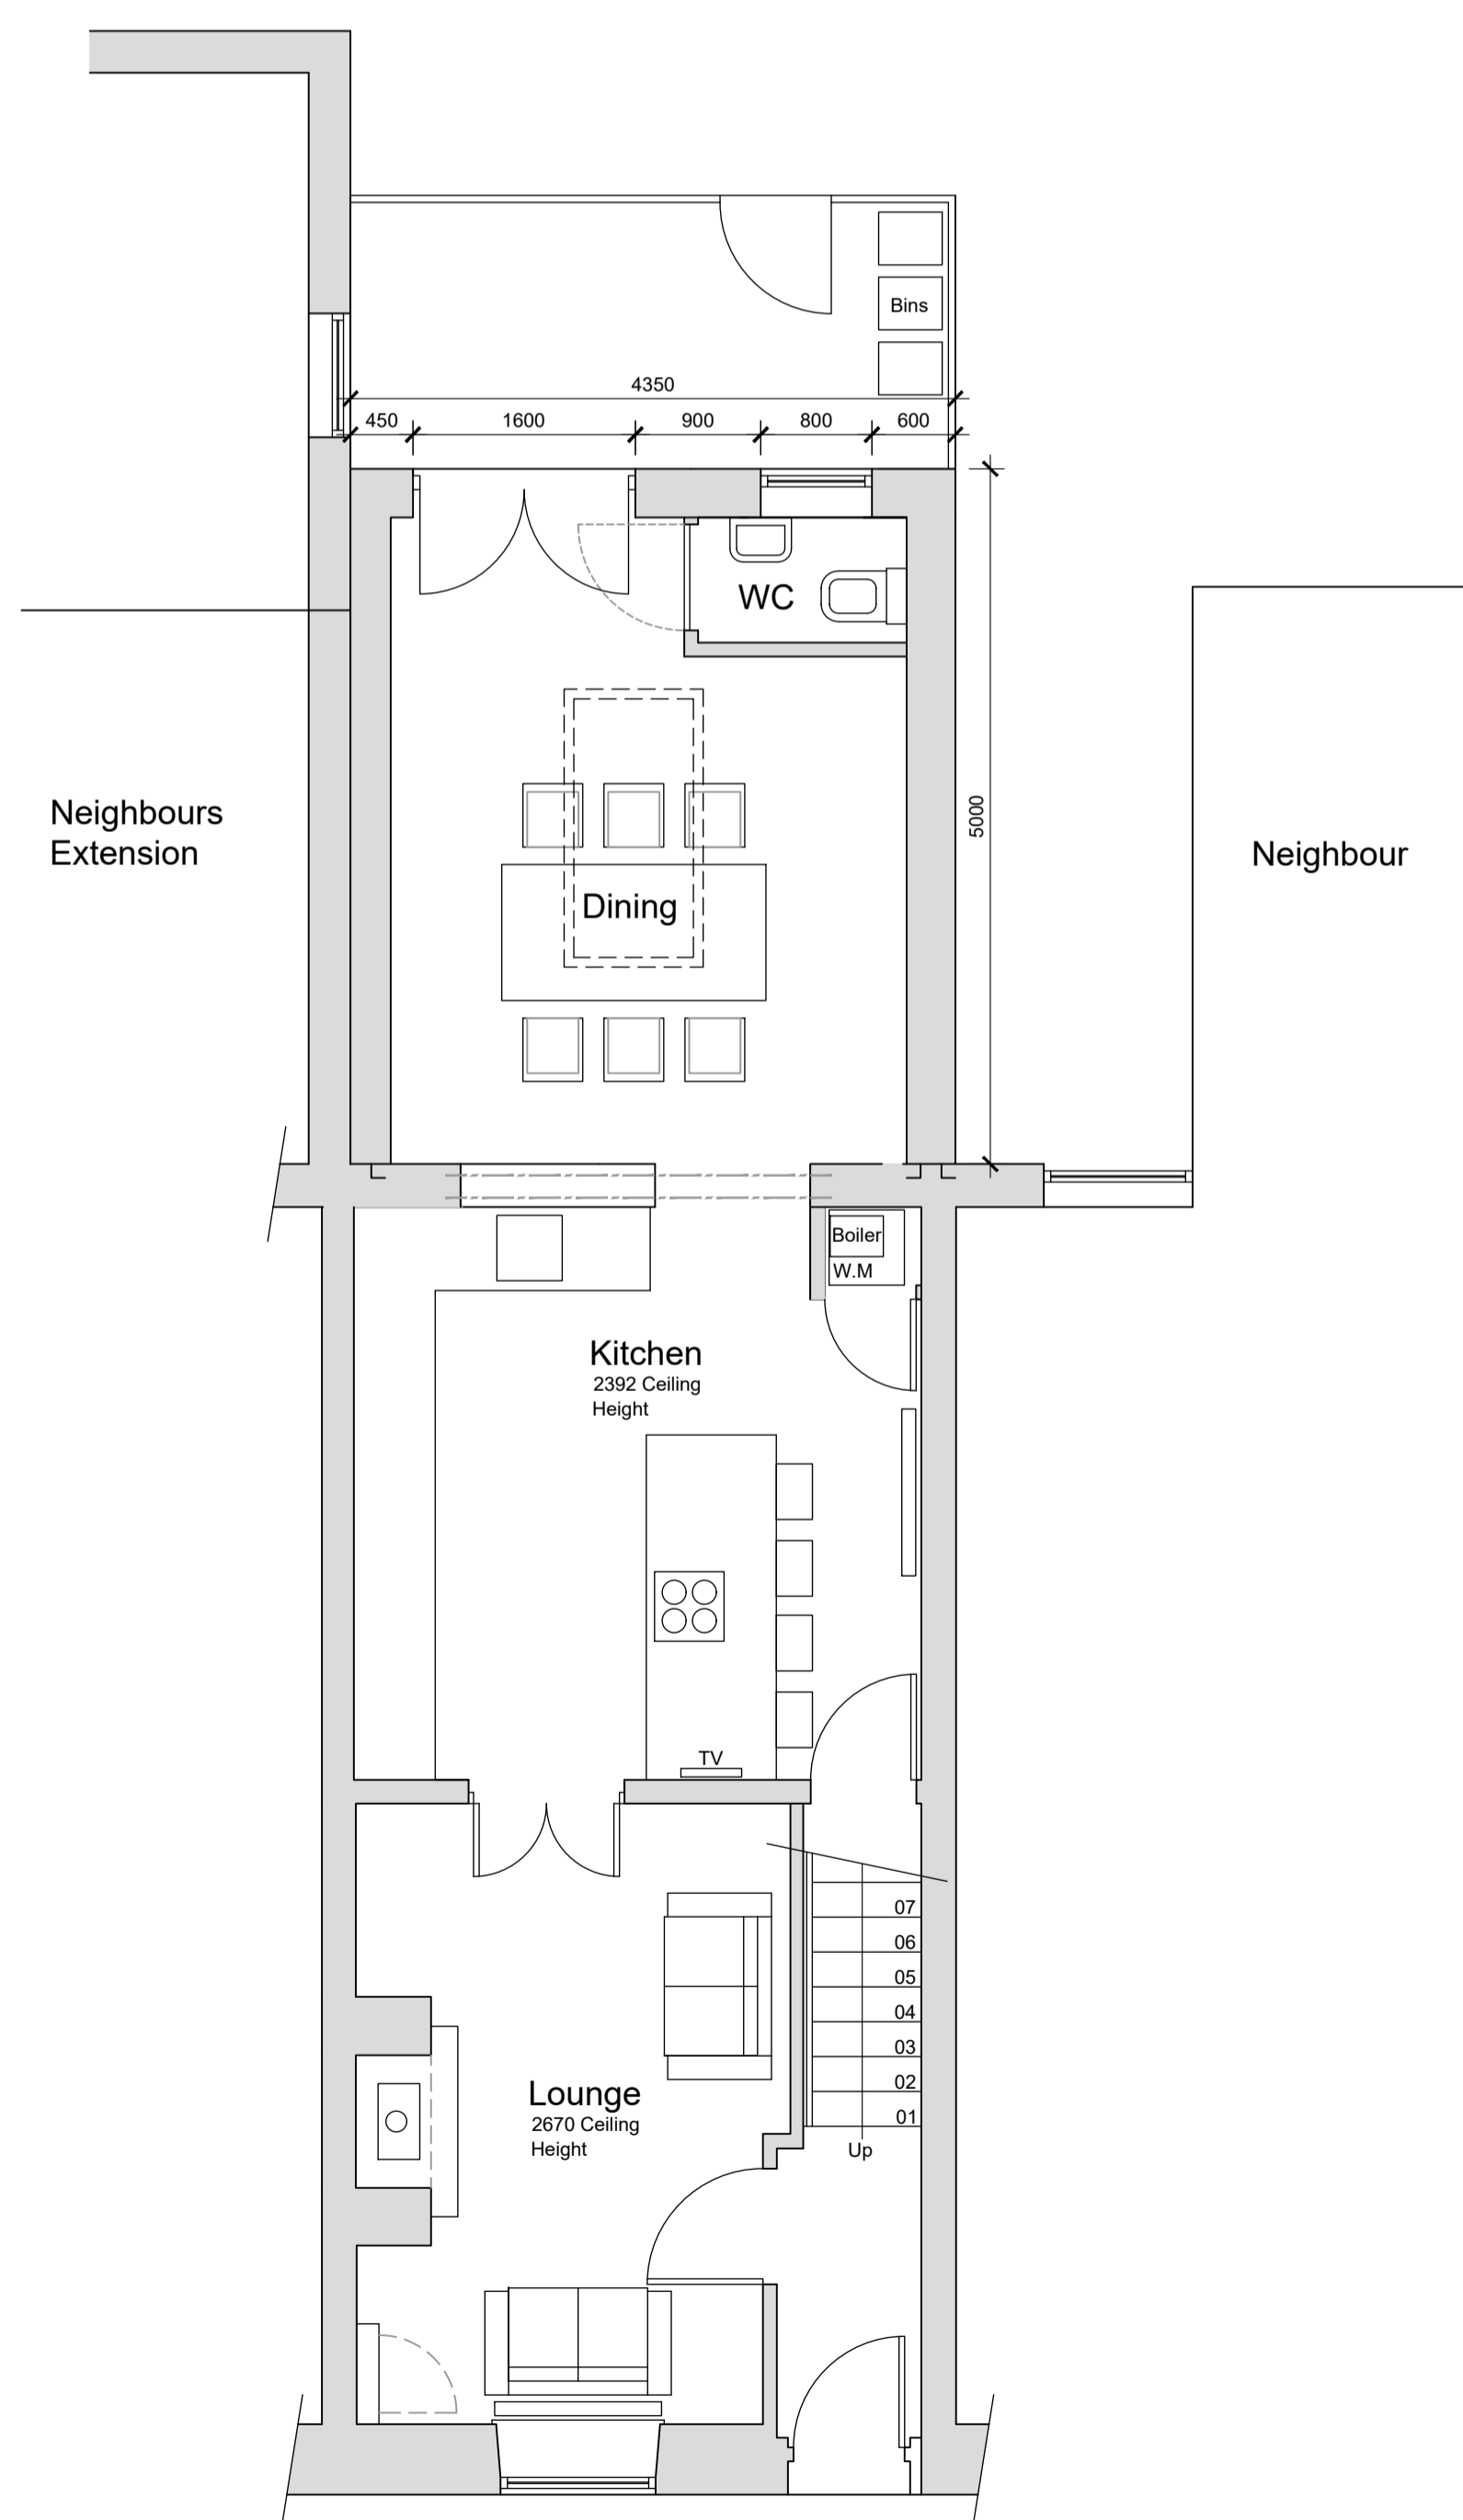

rev	date/ents	description
		project
		Proposed Rear Extension
drawing title		
38 Milton Road Whalley Clitheroe BB7 9RX		
dwg purpose		
Proposed Floor Plans and Elevations		
<b>Harrison Architecture LTD</b> 38 Salthill Road Clitheroe Lancashire BB7 1NU Email: Craig_leigh_harrison@yahoo.co.uk Mobile: 07539 302831		
scale	1:50	002 A
@ sheet size	A1	drawing number revision