

Notes:

All work is to be carried out to the latest current British standards Codes of Practice and recognised working practices.


All work and materials should comply with Health and Safety legislation and to be approved by the Local Authority Planning / Building Control Officer.

All dimensions are in millimetres unless where explicitly shown otherwise.

The contractor should check and clarify all dimensions as work proceeds and notify the design team of any discrepancies.


Do not scale off the drawings, if in doubt ask.

Avalon Chartered Town Planning are not liable for work undertaken prior to Full Planning Consent and/or Building Regulations Approval

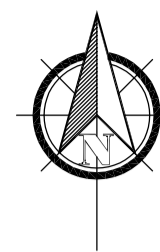

KEY

- Grassed Areas
- Footpath
- Designated Car Parking Spaces
- Gravel Driveway
- Attenuation Pond
- Bollard Light
- OFP Fire Point
- Proposed Tree Planting

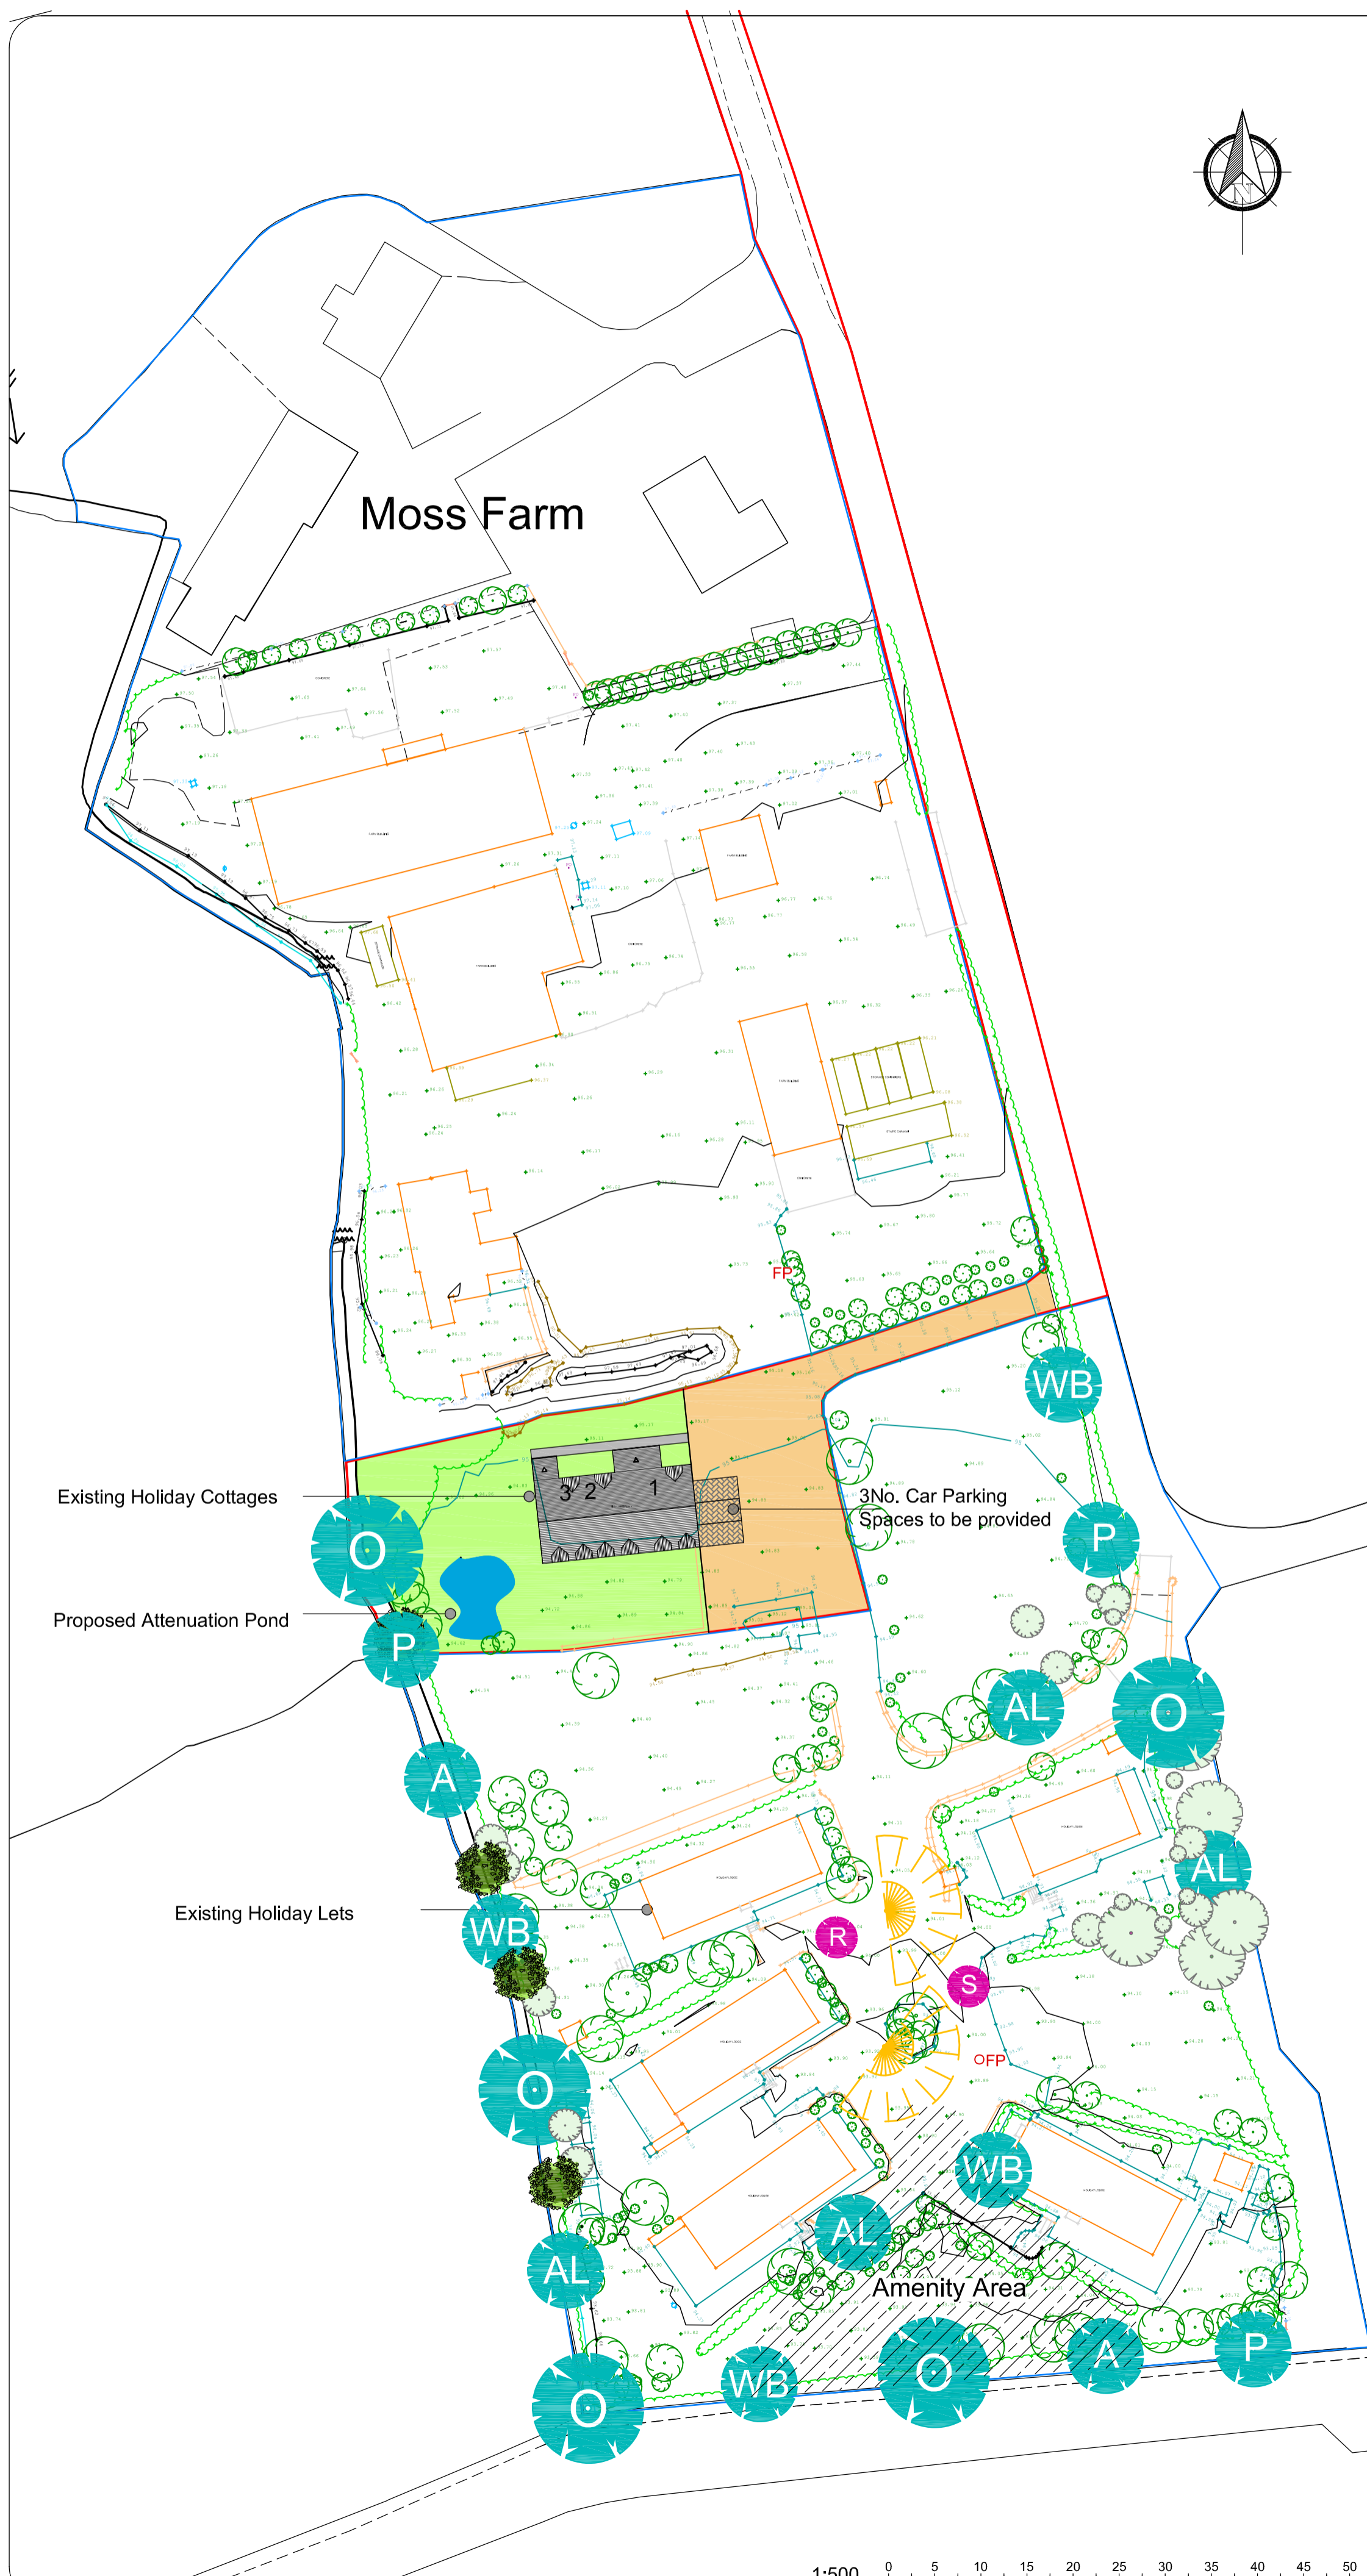

Amendment A: 09.01.26 Reference to previous planning application removed

Avalon

Architectural Design & Planning

Town Planning - Architectural Design - Building Regulations

Office Suite 2J, Ribble Court, 1 Mead Way,
Shuttleworth Mead Business Park, Padiham, Burnley, BB12 7NG
Tel: 01282 834834
Email: brian@avalontownplanning.co.uk
darrell@avalontownplanning.co.uk

PROPOSED SITE PLAN									
Site: Lower Moss Farm Lower Lane Longridge									
Client: Mr & Mrs Rainford									
Date: 09.01.26	Scale: 1:500 @ A2								
Project No: RAI/12 Dwg 02A	Drawn: DS								
Amendments:	<table border="1" style="width: 100%; border-collapse: collapse;"> <tr> <td style="width: 20px; text-align: center;">A</td> <td style="width: 20px;"></td> <td style="width: 20px;"></td> <td style="width: 20px;"></td> <td style="width: 20px;"></td> <td style="width: 20px;"></td> <td style="width: 20px;"></td> <td style="width: 20px;"></td> </tr> </table>	A							
A									

