



This drawing is to be read in conjunction with all relevant Architect, consultants' and specialists' drawings and specifications. The Architect is to be notified of any discrepancies before proceeding. Do not scale from this drawing. All dimensions and levels are to be checked on site. This drawing is subject to copyright. All work carried out before Planning and Building Permission has been granted is at the contractor/clients risk.

Note: proposed drawing based on OS dwg information. All illustrated dimensions are approximate and all site dimensions are to be checked on site and subject to site survey.

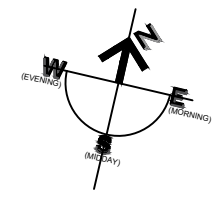

**ABBREVIATIONS**

- CH Cable Height
- CL Cover Level
- DK Drop Kerb
- EH Eaves Height
- GU Gully
- IC Inspection Cover
- LP Lamp Post
- MH Man Hole
- RH Ridge/Roof Height
- RWP Rain Water Pipe
- SVP Soil Vent Pipe
- TF Top of Fence
- TL Threshold Level
- TH Top of Hedge
- WP Waste Pipe
- TW Top of Wall
- WL Water Level
- WV Water Valve

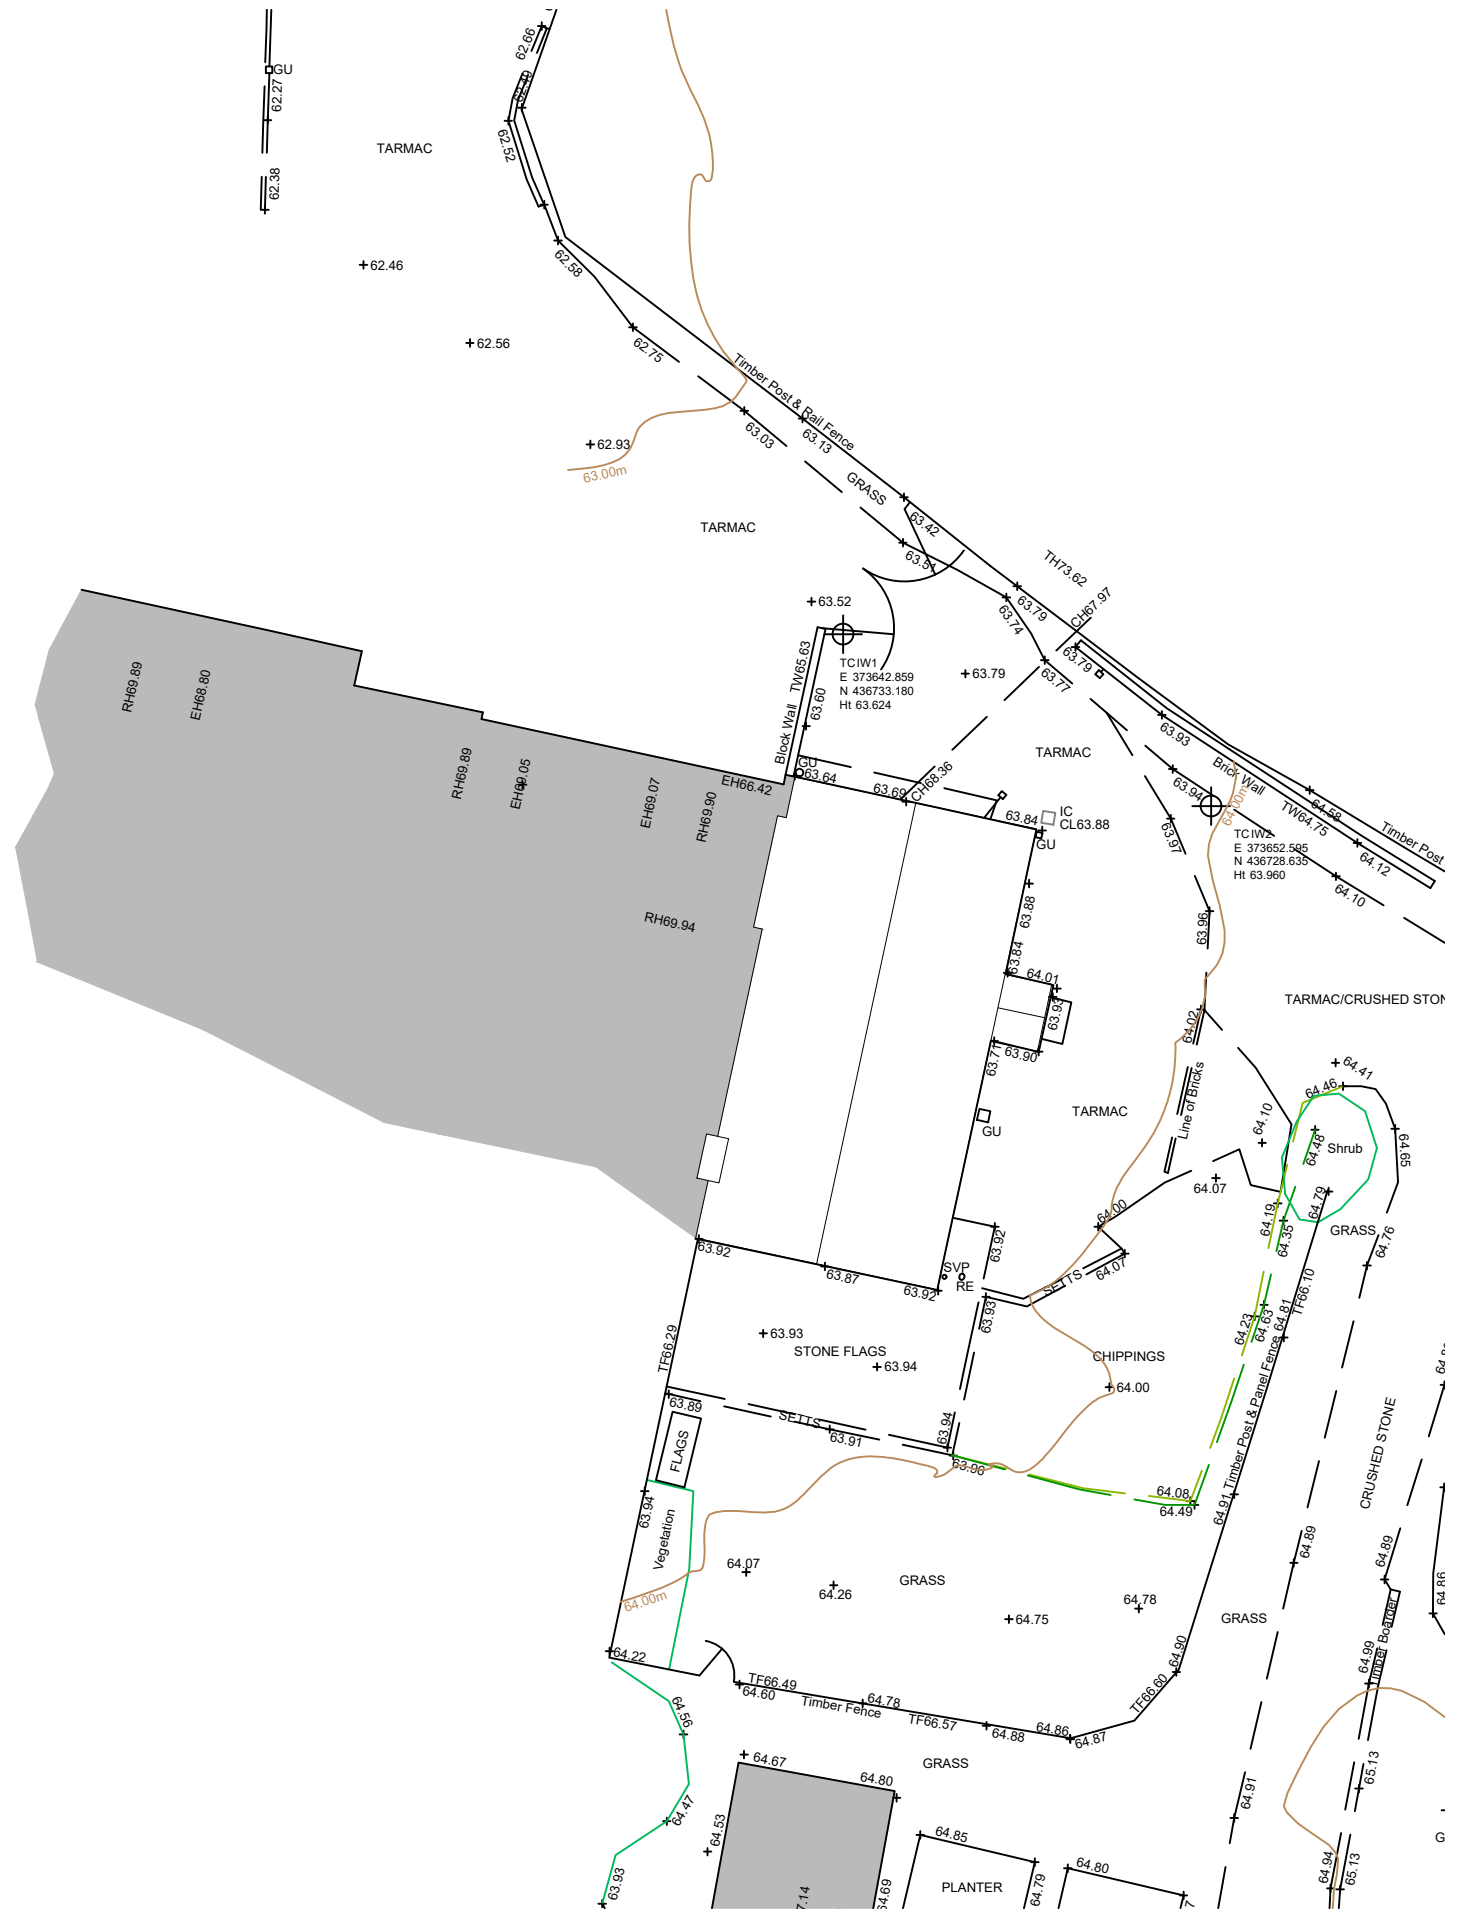

A RBM Roof plan added. 26.11.2025

Client  
Mr and Mrs Atherton

Job Title  
Extension and Alterations to  
4A Wiswell Lane  
Whalley  
Clitheroe  
BB7 9AF

Drawing Title  
Existing Site Plan

Scale 1:200@ A3	Date Sep 2025	Drawn TriCAD
--------------------	------------------	-----------------

**spa**  
SUNDERLAND PEACOCK ARCHITECTS

SUNDERLAND PEACOCK & ASSOCIATES LTD.  
HAZELMERE, PIMLICO ROAD, CLITHEROE  
LANCASHIRE, BB7 2AG  
T 01200 423178 F 01200 427328  
E info@sunderlandpeacock.com  
www.sunderlandpeacock.com

**7302 - E01**      REV  
A