

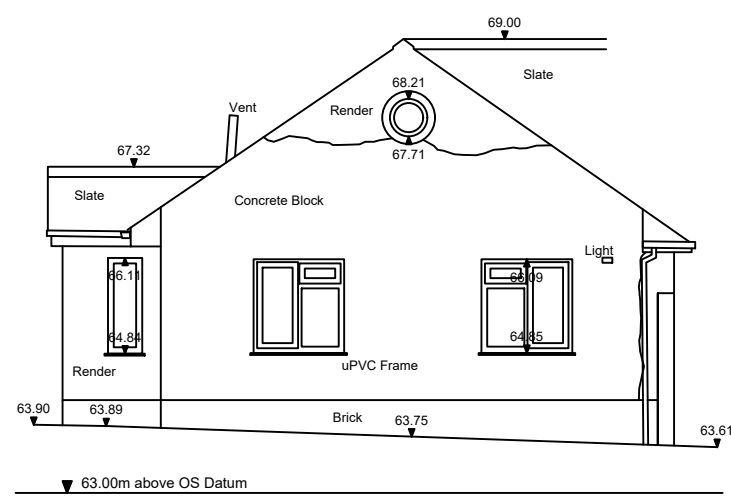



This drawing is to be read in conjunction with all relevant Architect, consultants' and specialists' drawings and specifications. The Architect is to be notified of any discrepancies before proceeding. Do not scale from this drawing. All dimensions and levels are to be checked on site. This drawing is subject to copyright. All work carried out before Planning and Building Permission has been granted is at the contractor/clients risk.  
 Note: proposed drawing based on OS dwg information. All illustrated dimensions are approximate and all site dimensions are to be checked on site and subject to site survey.

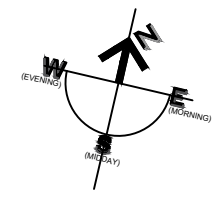


NORTH ELEVATION SCALE 1:100

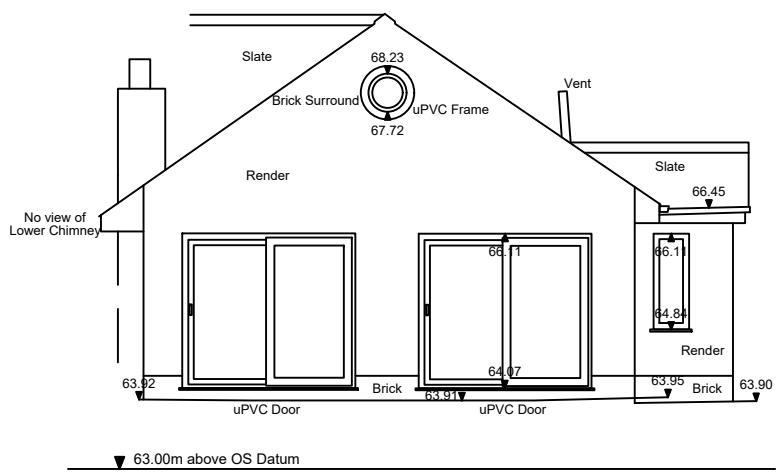

SOUTH ELEVATION SCALE 1:100

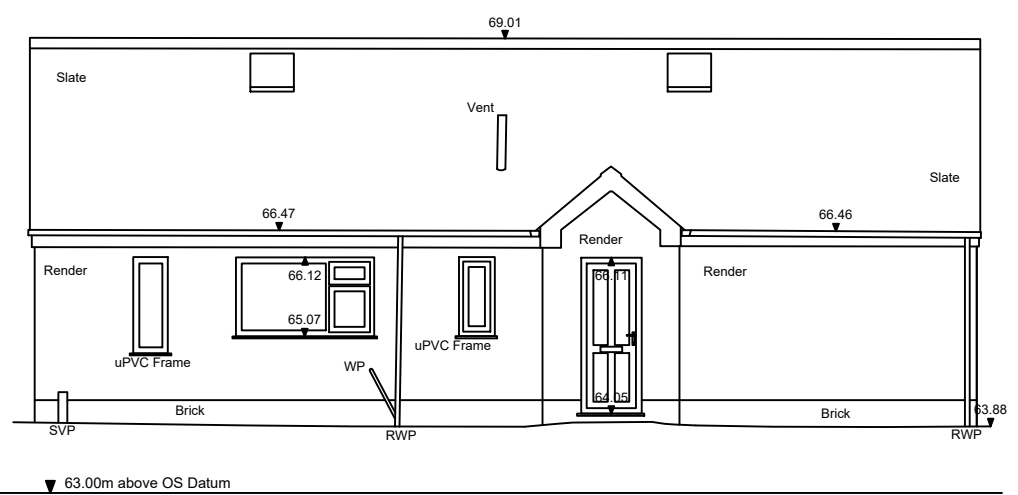

EAST ELEVATION SCALE 1:100

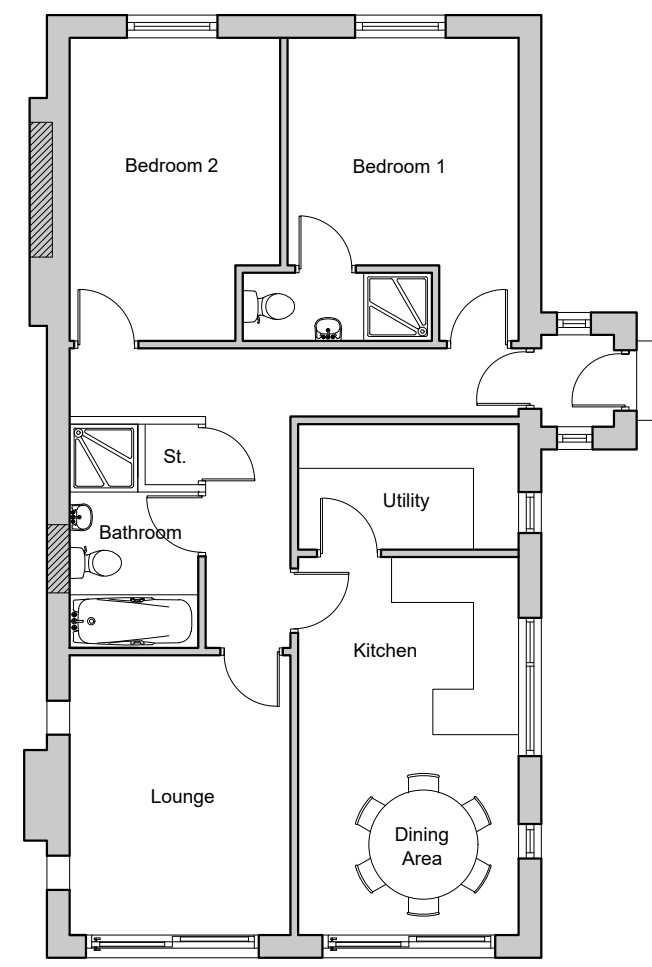

EXISTING GROUND FLOOR PLAN SCALE 1:100

**ABBREVIATIONS**

- CH Cable Height
- CL Cover Level
- DK Drop Kerb
- EH Eaves Height
- GU Gully
- IC Inspection Cover
- LP Lamp Post
- MH Man Hole
- RH Ridge/Roof Height
- RWP Rain Water Pipe
- SVP Soil Vent Pipe
- TF Top of Fence
- TL Threshold Level
- TH Top of Hedge
- WP Waste Pipe
- TW Top of Wall
- WL Water Level
- WV Water Valve

Client  
 Mr and Mrs Atherton

Job Title  
 Extension and Alterations to  
 4A Wiswell Lane  
 Whalley  
 Clitheroe  
 BB7 9AF

Drawing Title  
 Existing Plans and Elevations

Scale 1:100@ A3 Date Sep 2025 Drawn TriCAD

**spa**  
 SUNDERLAND PEACOCK ARCHITECTS  
 SUNDERLAND PEACOCK & ASSOCIATES LTD.  
 HAZELMERE, PINILICO ROAD, CLITHEROE  
 LANCASHIRE, BB7 2AG  
 T 01200 423178 F 01200 427328  
 E info@sunderlandpeacock.com  
 www.sunderlandpeacock.com

**7302 - E02** REV -