

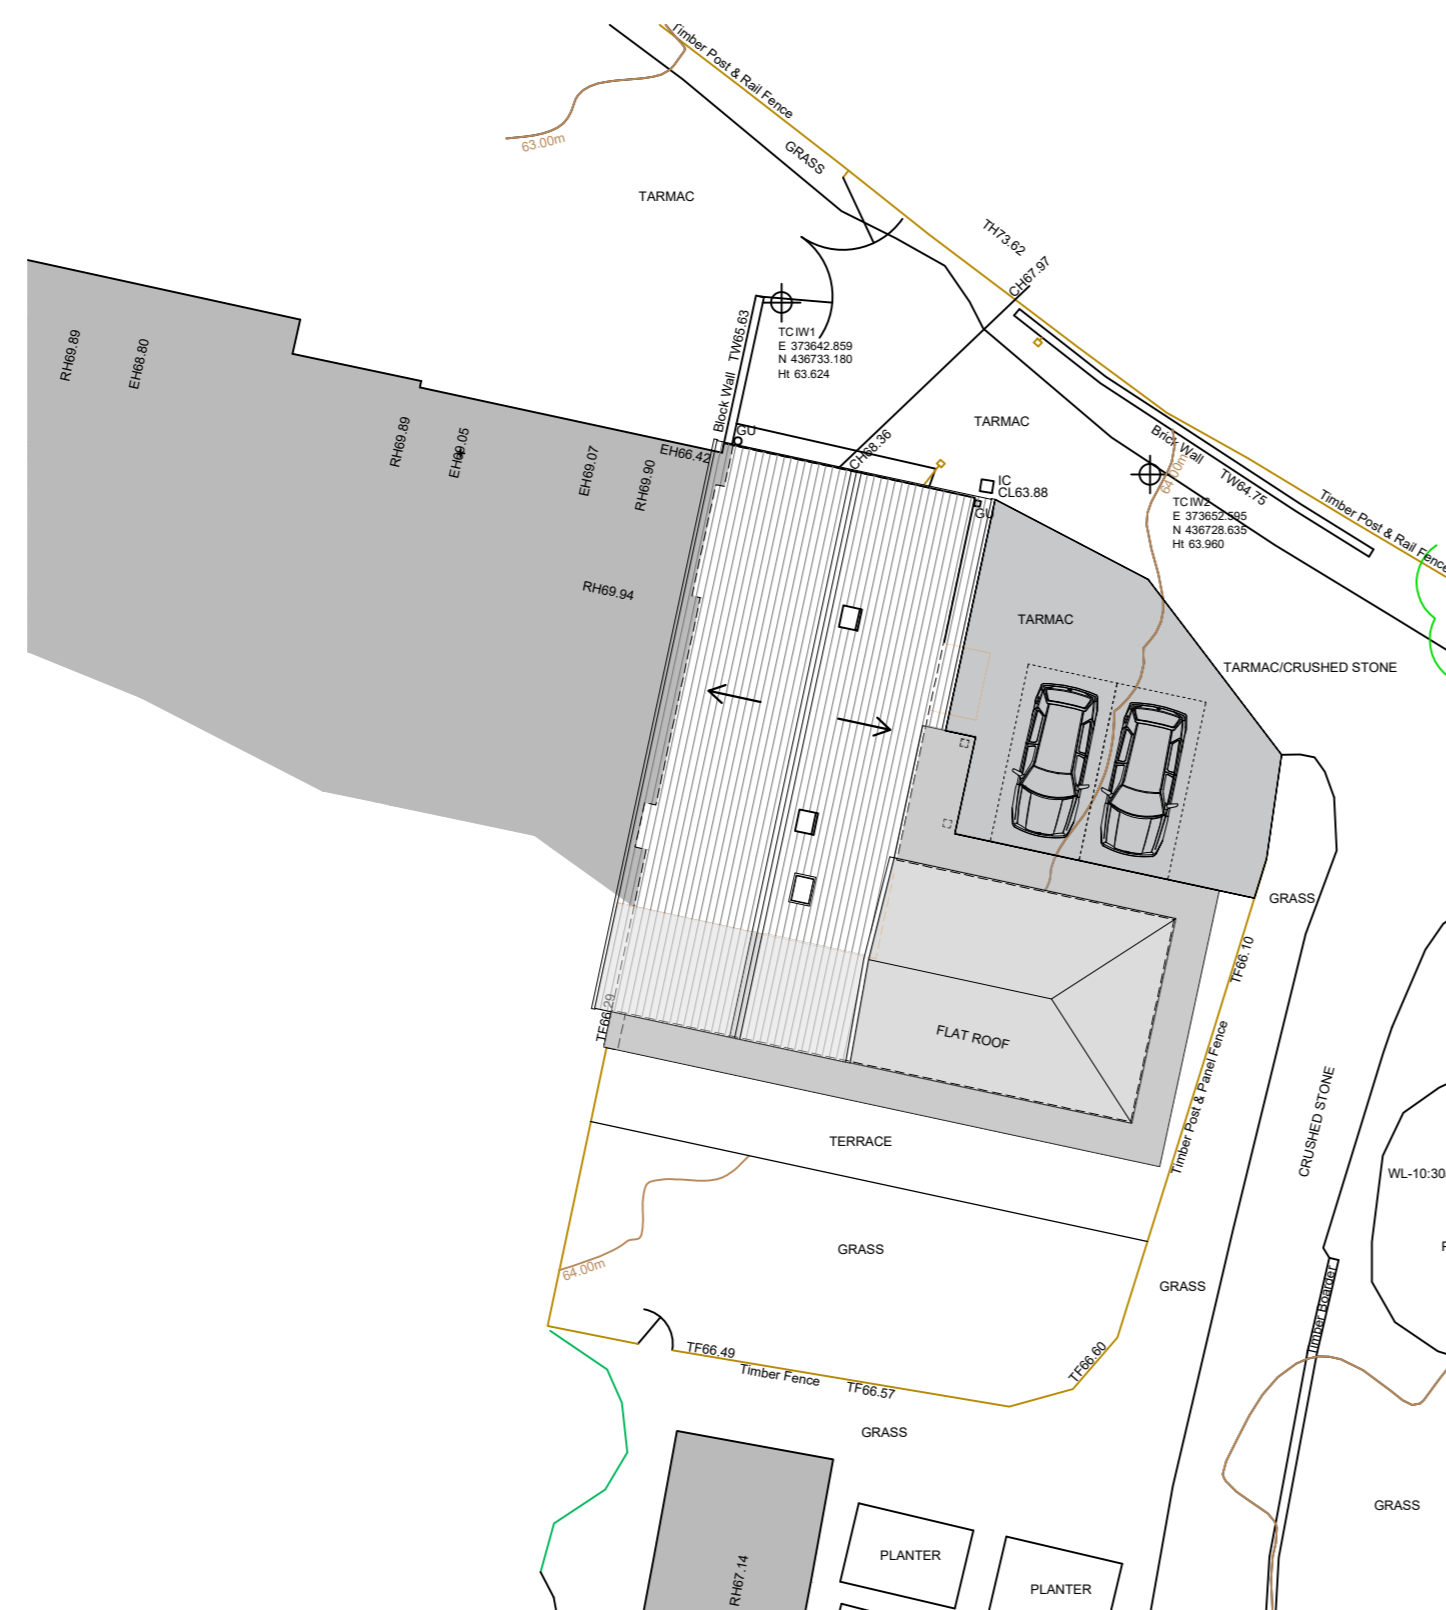


This drawing is to be read in conjunction with all relevant Architect, consultants' and specialists' drawings and specifications. The Architect is to be notified of any discrepancies before proceeding. Do not scale from this drawing. All dimensions and levels are to be checked on site. This drawing is subject to copyright. All work carried out before Planning and Building Permission has been granted is at the contractor/client's risk.  
 Note: proposed drawing based on OS dwg information. All illustrated dimensions are approximate and all site dimensions are to be checked on site and subject to site survey.

 


PROPOSED SITE PLAN

SCALE 1:200

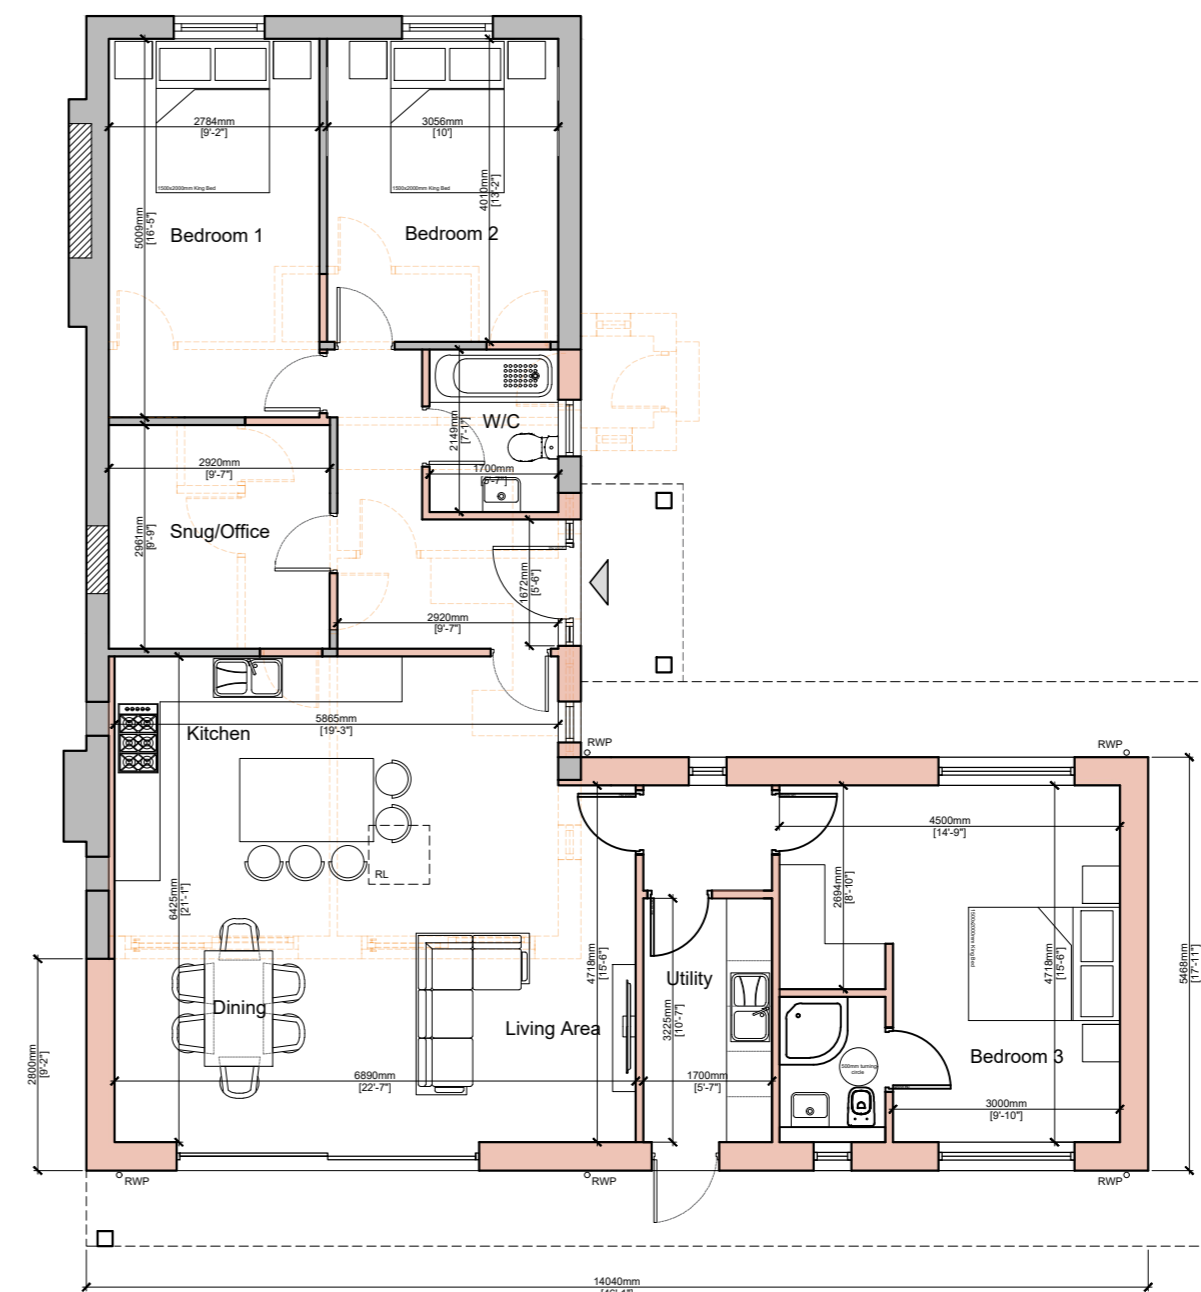


GROUND FLOOR PLAN SCALE 1:100

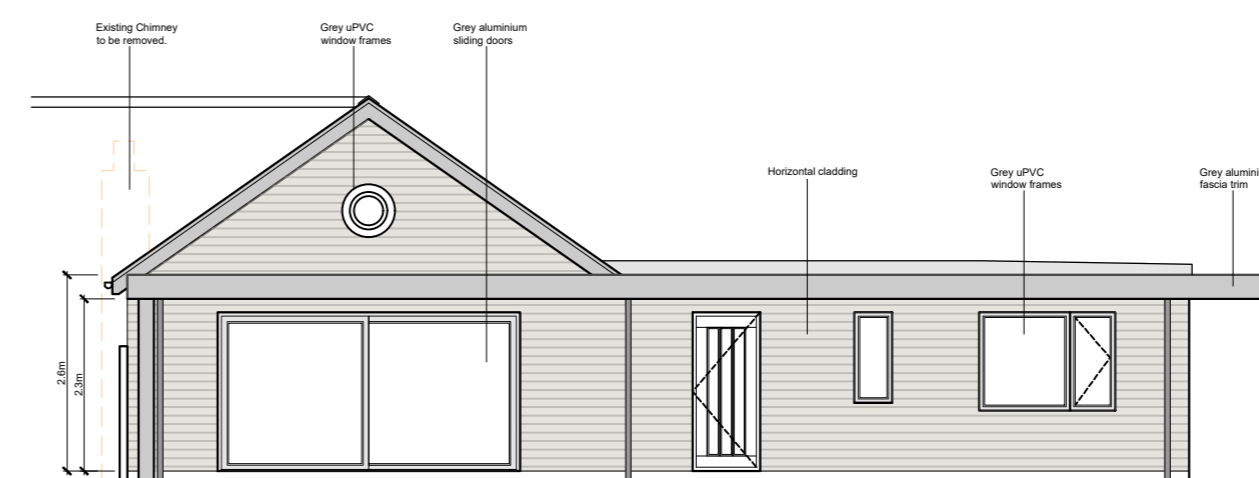


▼ 63.00m above OS Datum

SOUTH ELEVATION SCALE 1:100

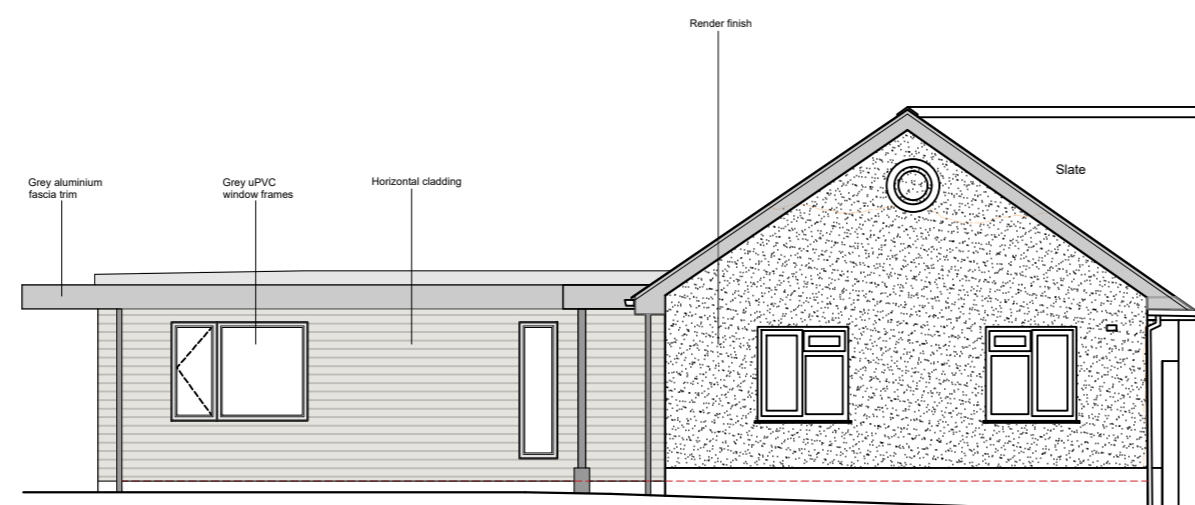

▼ 63.00m above OS Datum

NORTH ELEVATION SCALE 1:100

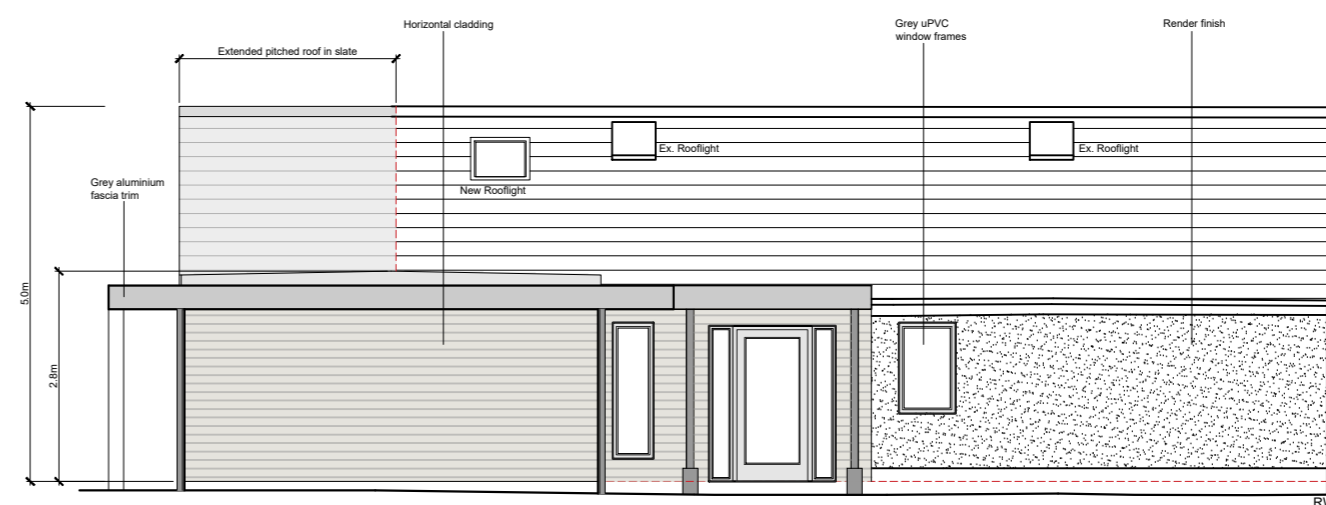

▼ 63.00m above OS Datum

EAST ELEVATION SCALE 1:100

Client  
 Mr and Mrs Atherton

Job Title  
 Extensions and alterations to  
 4A Wiswell lane  
 Whalley  
 Clitheroe  
 BB7 9AF

Drawing Title  
 Proposed Site plan, plans and elevations

Scale  
 1:100 @ A2

Date  
 NOV 2025

Drawn  
 JC

**spa**  
 ARCHITECTS  
 SUNDERLAND PEACOCK & ASSOCIATES LTD.  
 HAZELMERE, PIMLICO ROAD, CLITHEROE  
 LANCASHIRE, BB7 2AG  
 T 01200 423178 F 01200 427328  
 E info@sunderlandpeacock.com  
 www.sunderlandpeacock.com



7302 - P01

REV