



NOTES
 THIS DRAWING IS TO BE READ IN CONJUNCTION WITH ALL OTHER DRAWINGS FOR THIS PROJECT.
 ALL MATERIALS AND FINISHES ARE TO BE COLOURED ON THE DRAWINGS, FROM TO PLACE ORDER OF CONTRACTORS AND BY THE BUILDING WORKS.
 ALL DIMENSIONS ARE IN METRES UNLESS OTHERWISE STATED. THE PLAN AND THAT FOUND ON SITE ARE TO BE REPORTED TO THE CONTRACTOR.

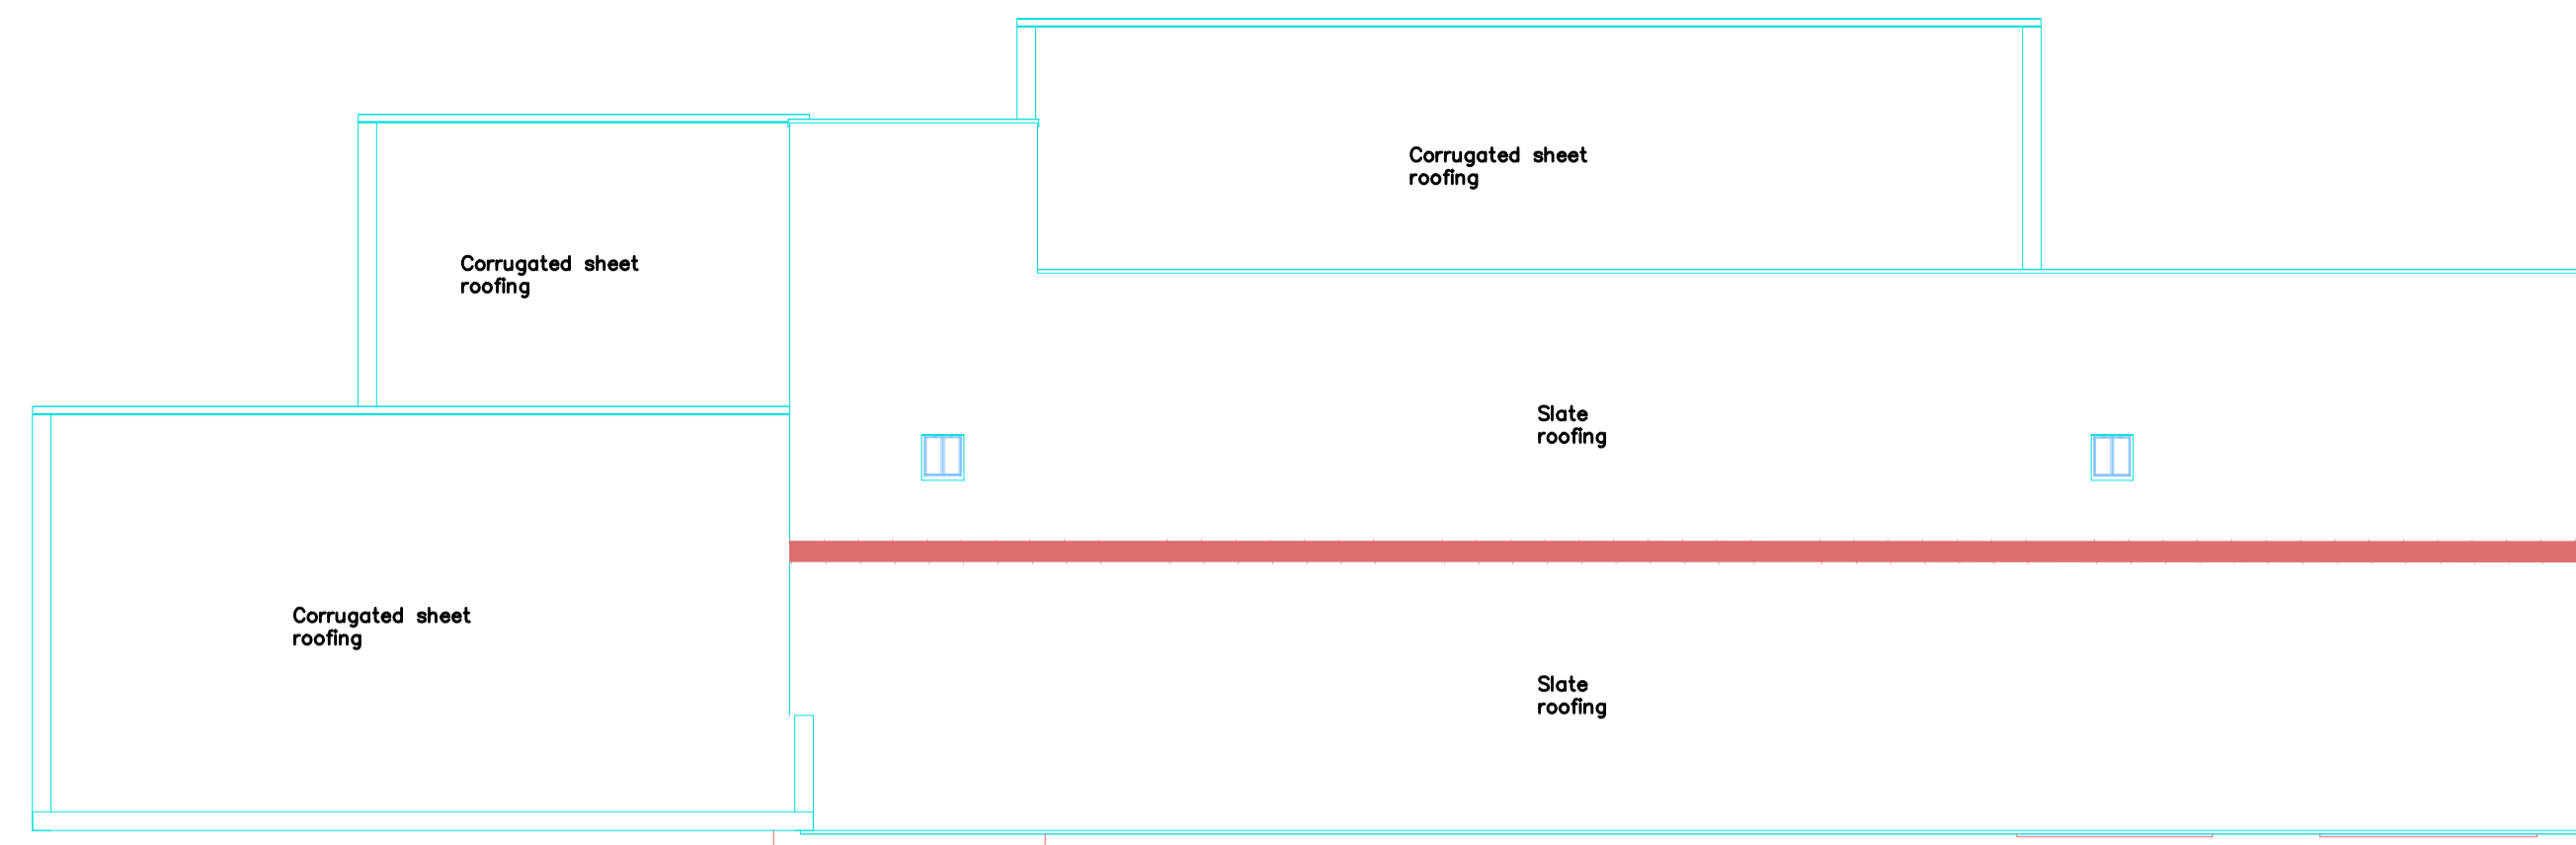


Roof plan Proposed

1 : 100

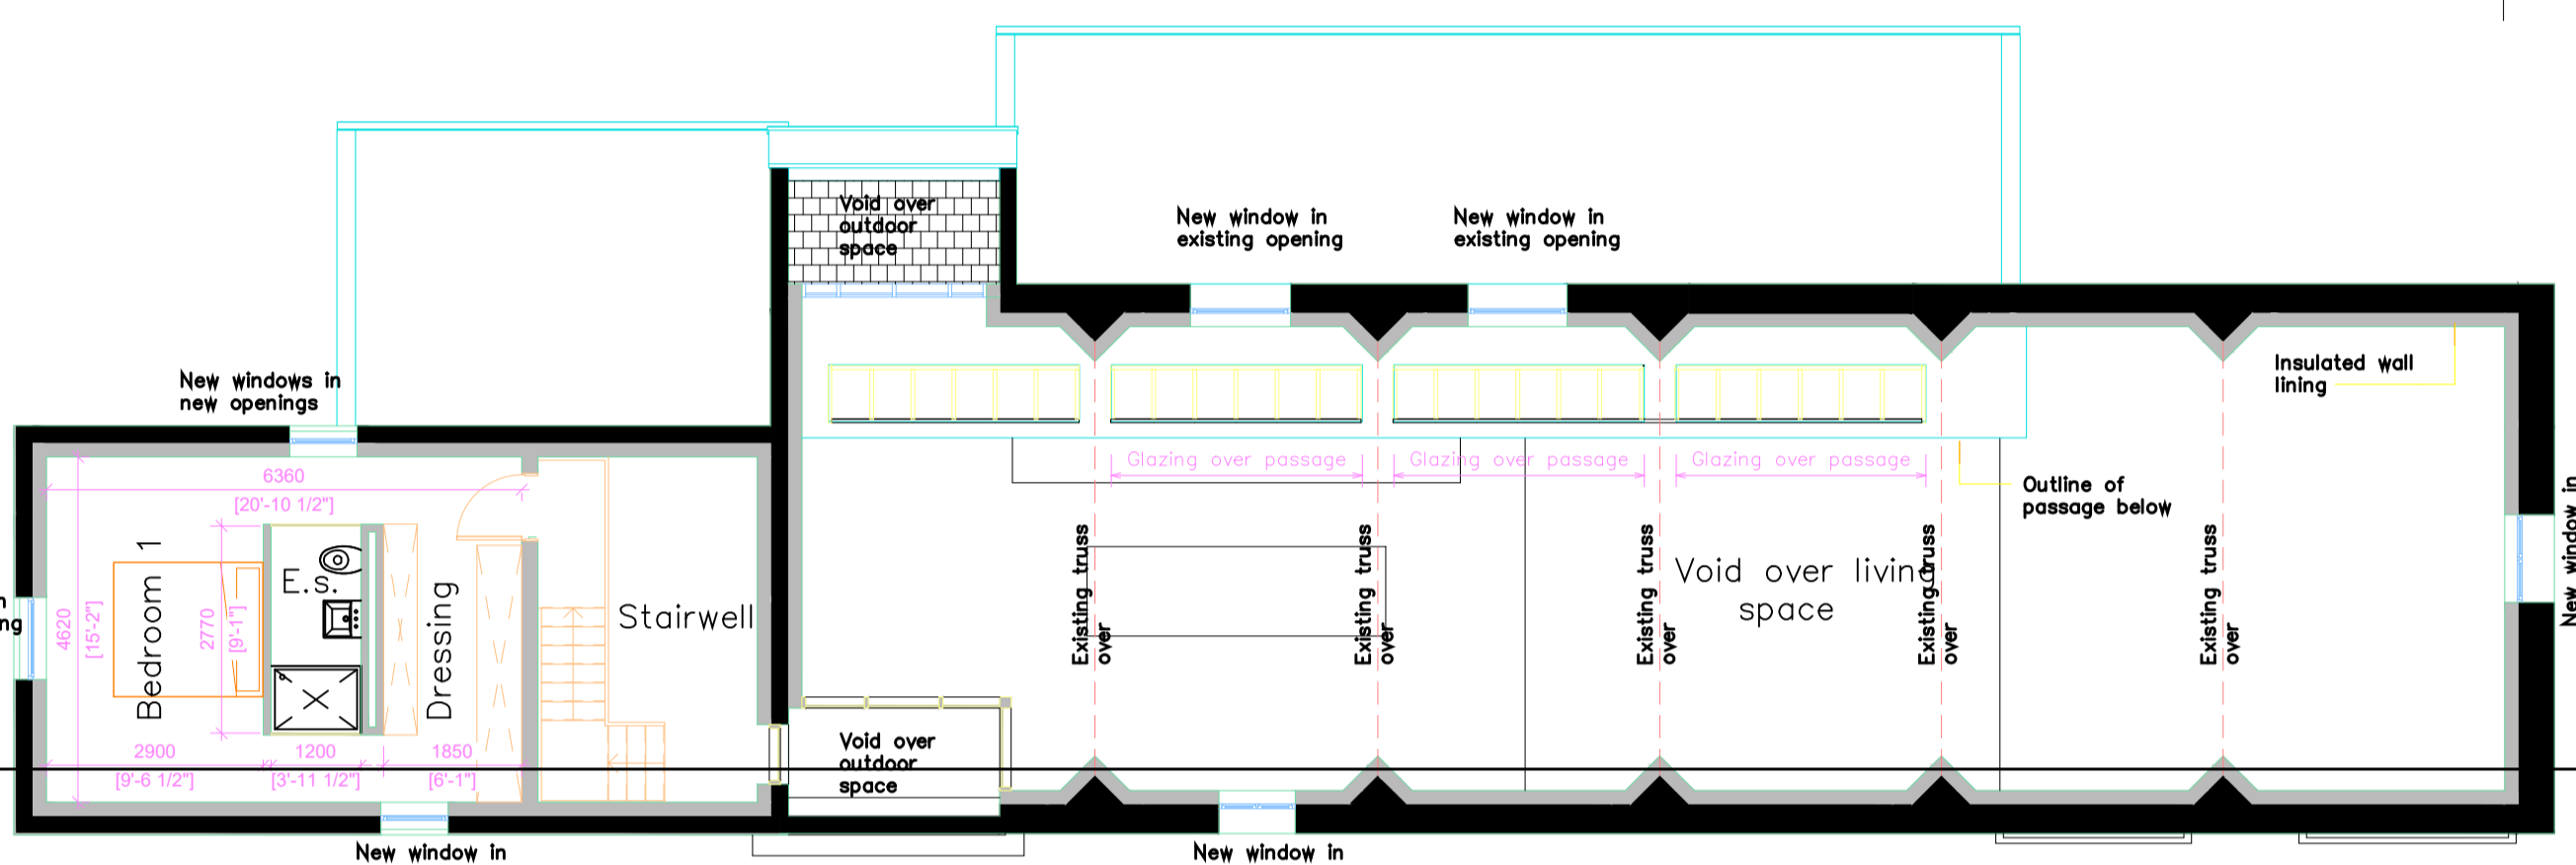


1FL Proposed

1 : 100

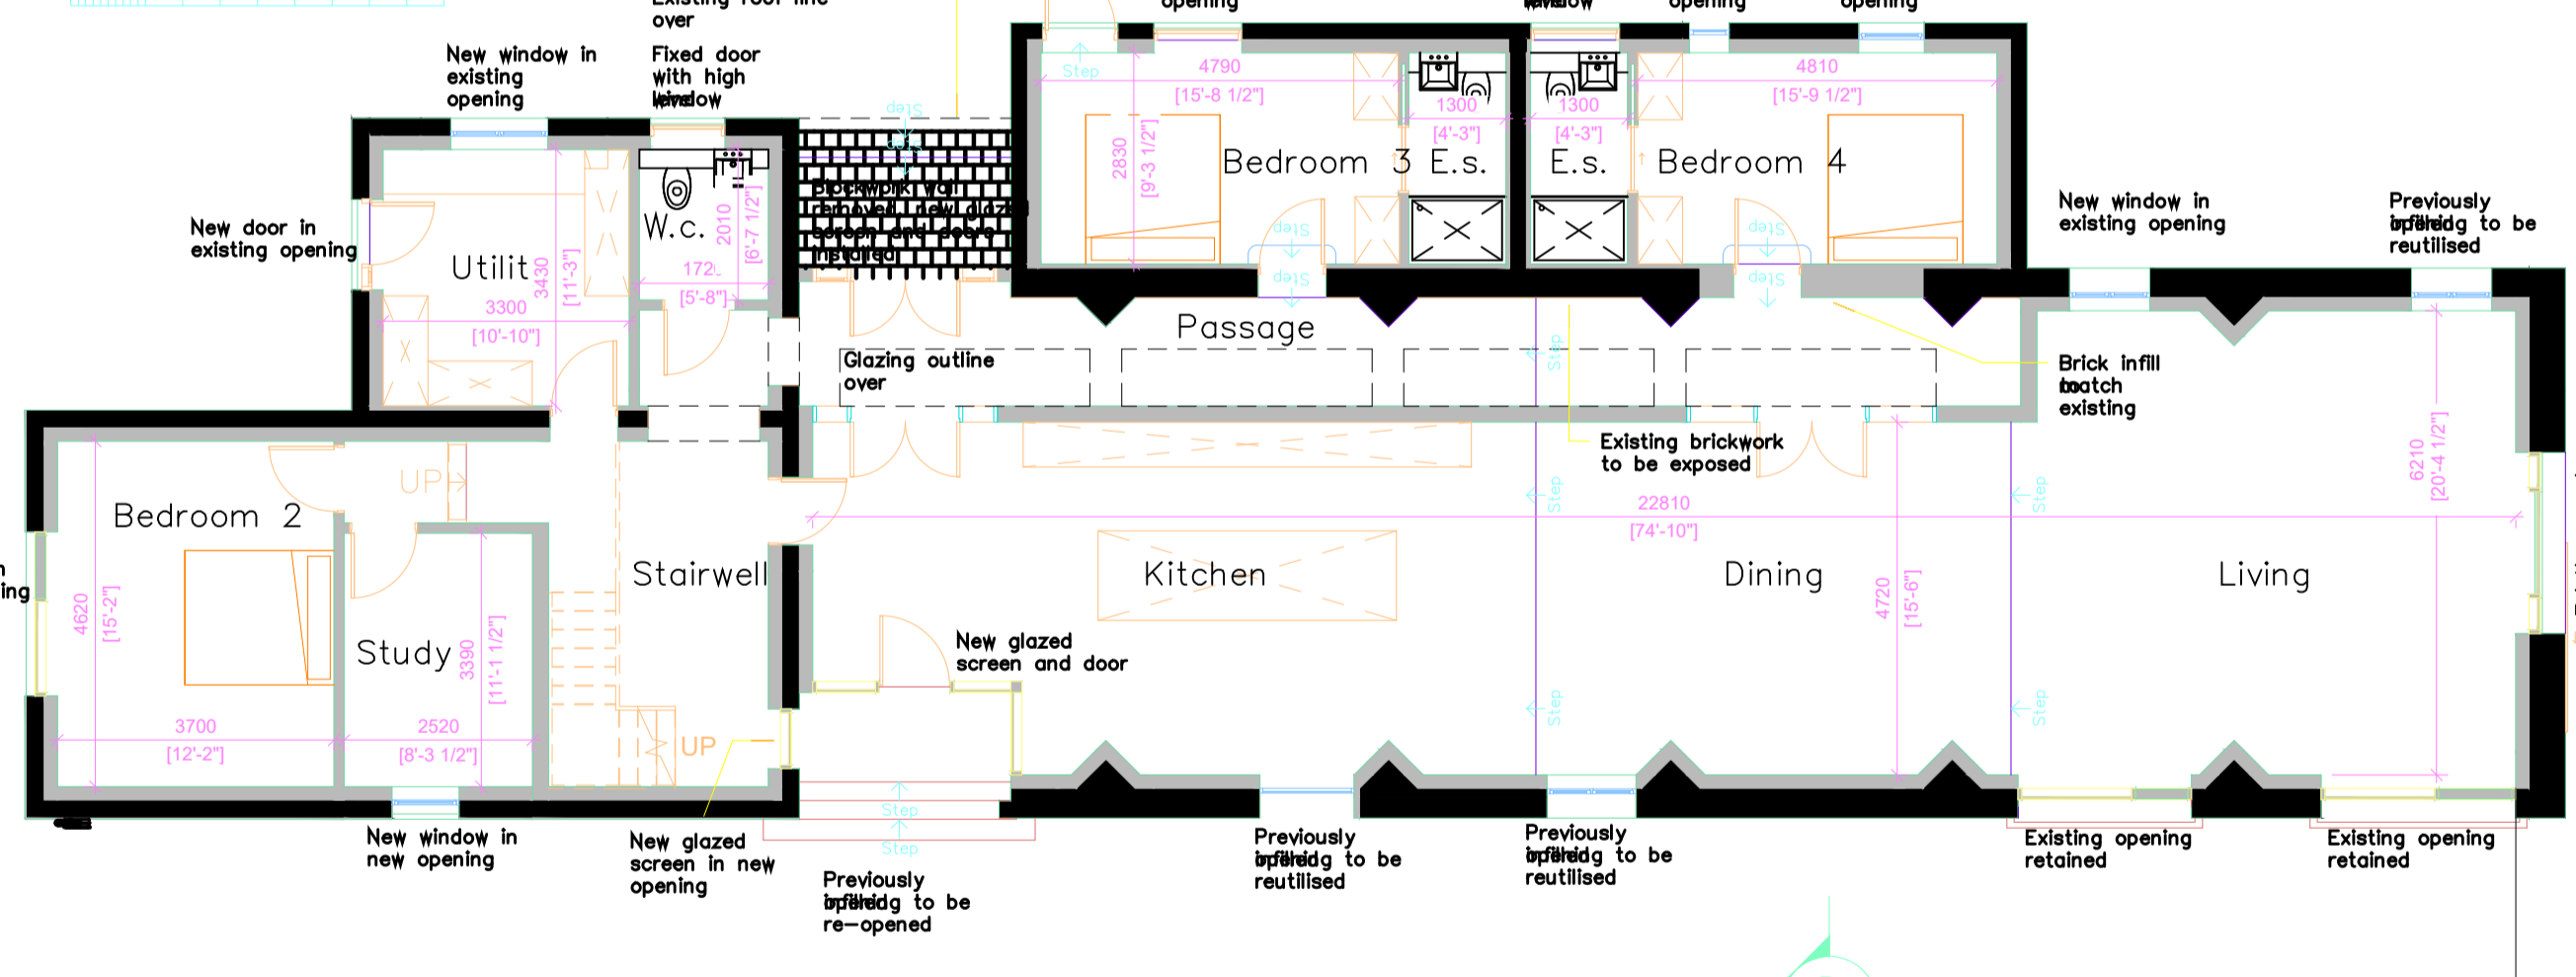


GFL Proposed

1 : 100

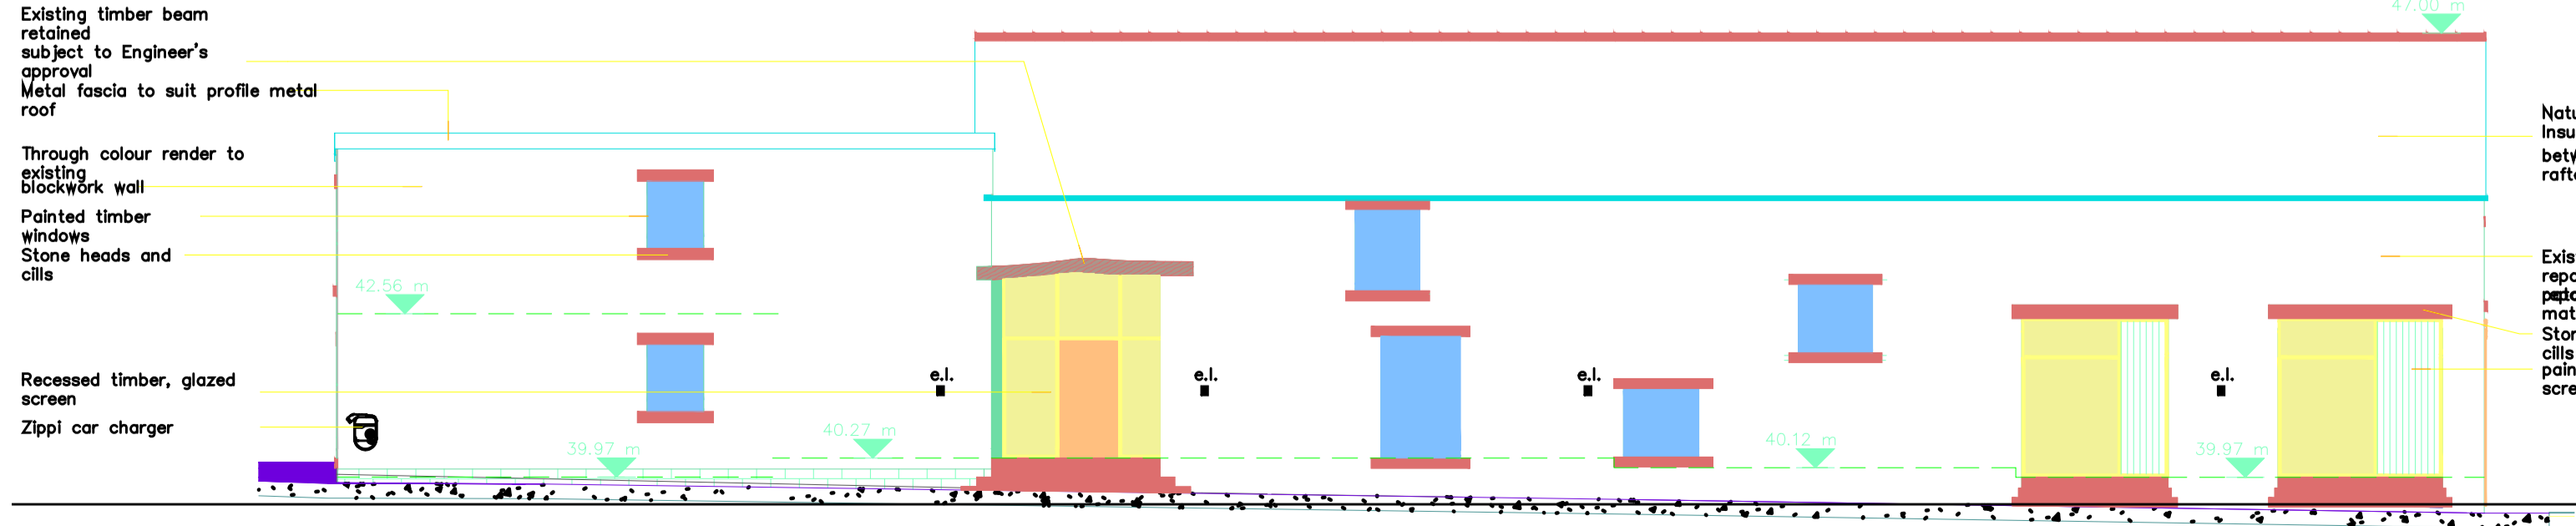


South Proposed

1 : 100

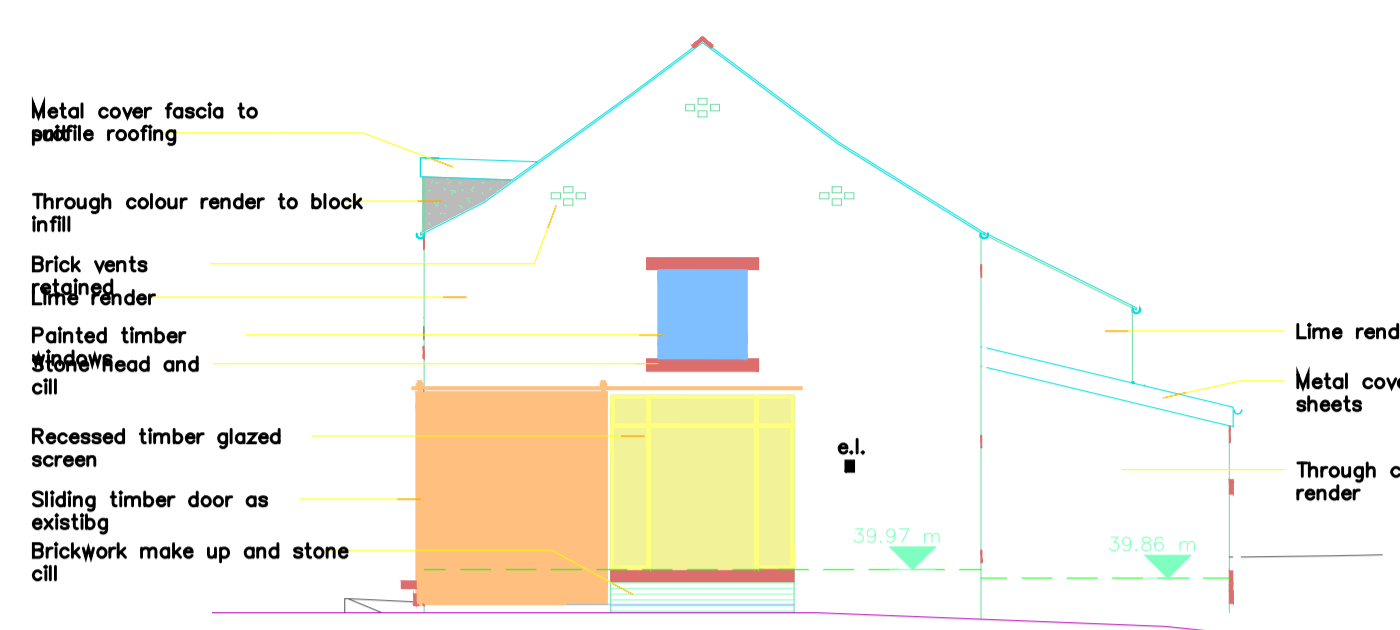


East Proposed

1 : 100

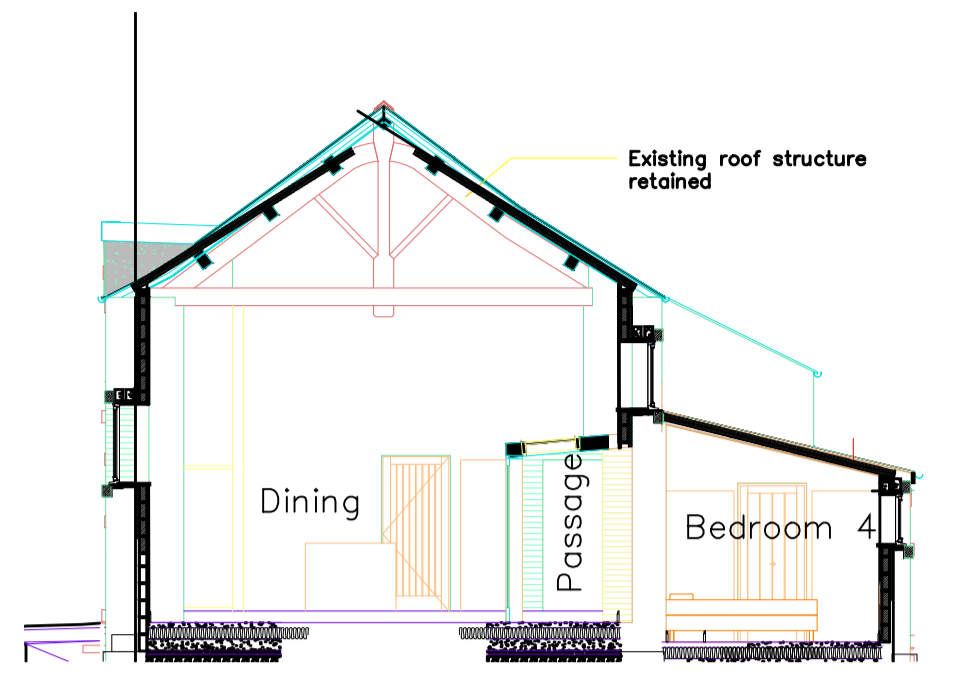


Section B-B

1 : 100

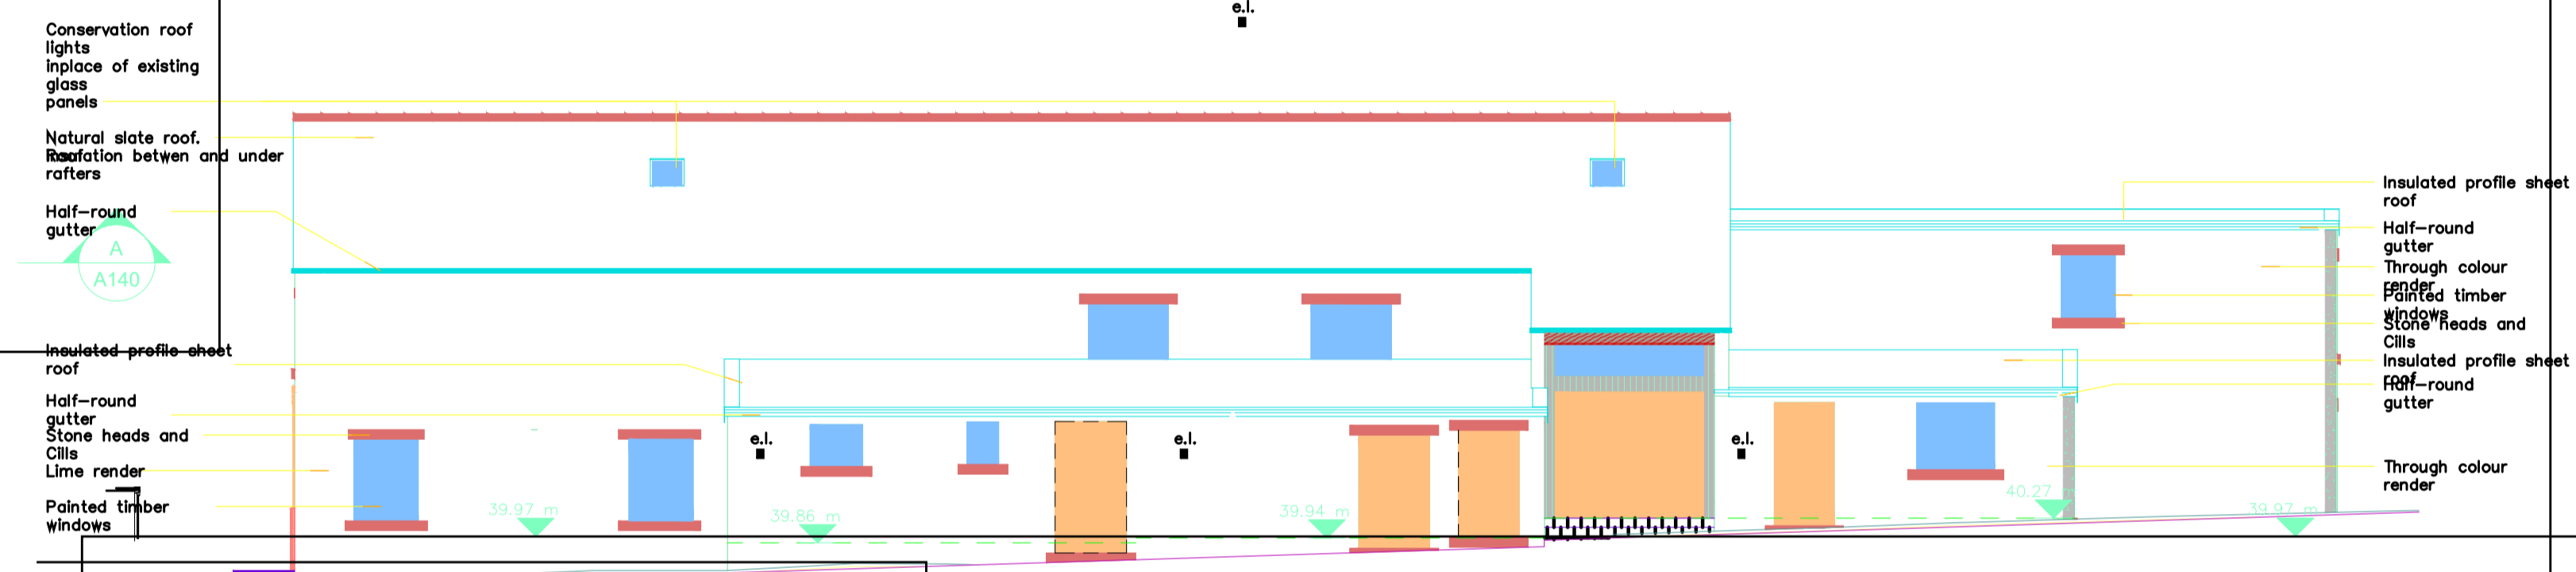


North Proposed

1 : 100

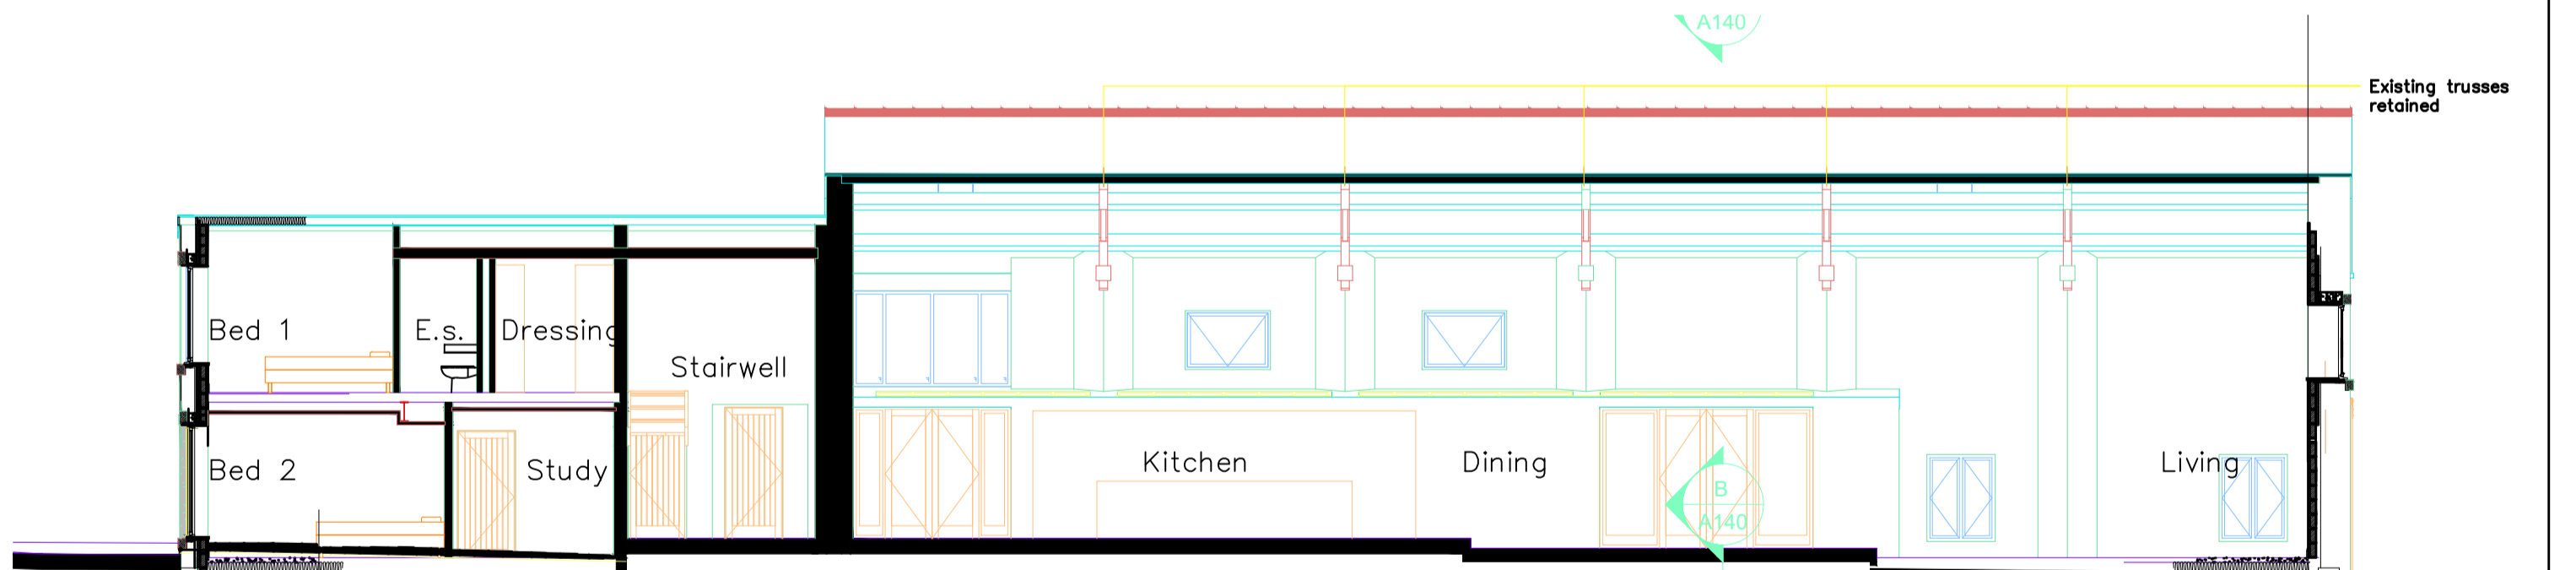

Section A-A

1 : 100

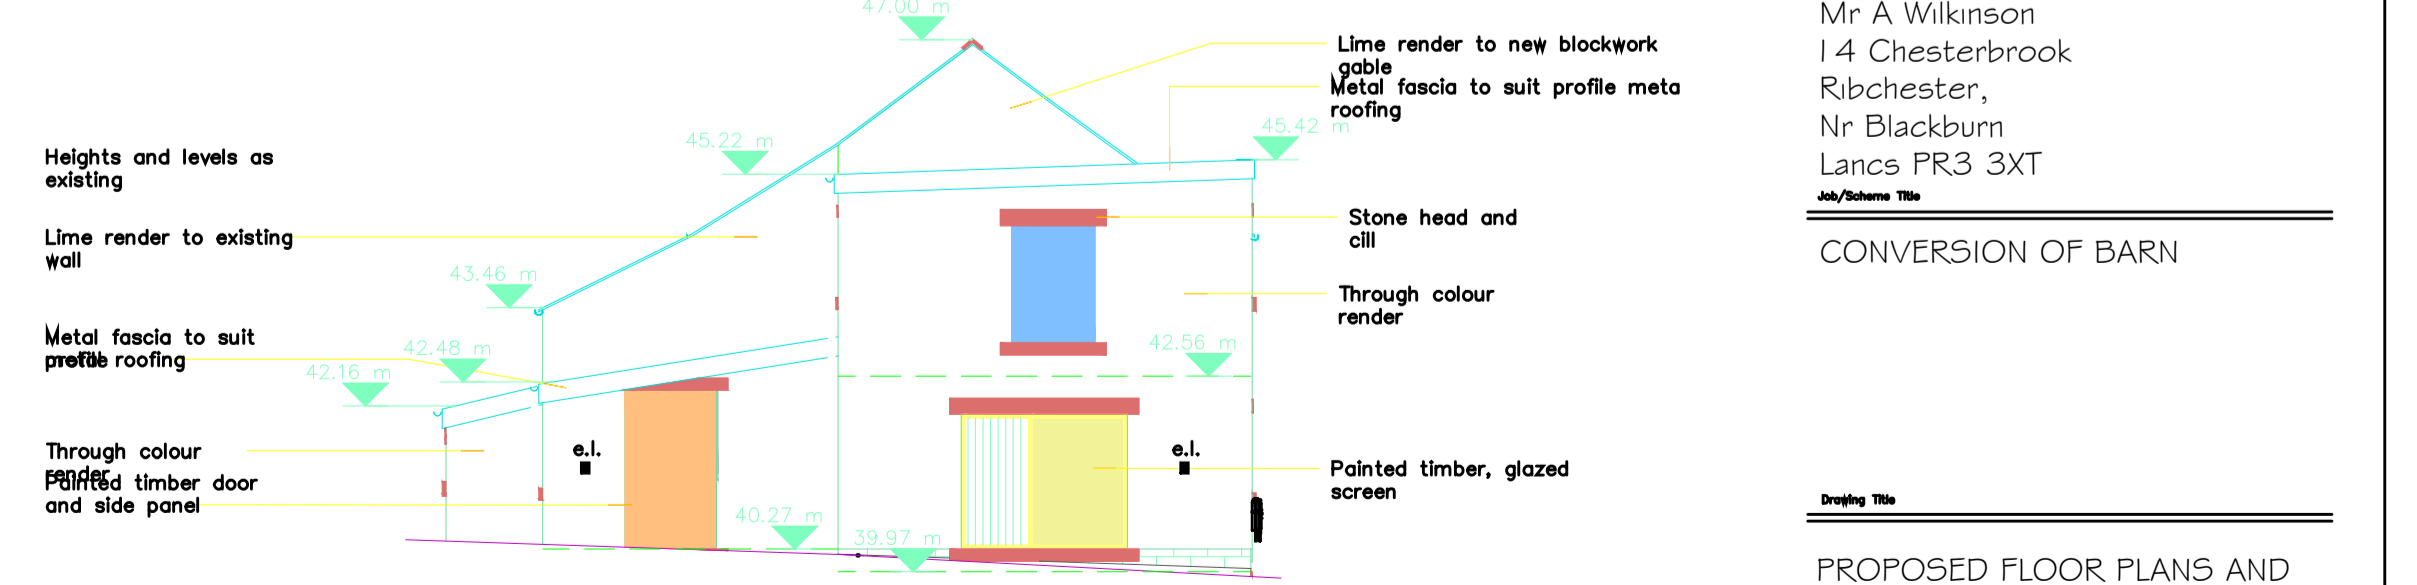

West Proposed

1 : 100

B 17.03.26 External light positions added
 A 04.11.25 EVC added and sections updated

A.L.H. Design Services
 Barley Cottage, Brewery Street, Longridge, Lancs
 PR3 3NS, Tel & Fax : (01772) 785719

Client
 Mr A Wilkinson
 14 Chesterbrook
 Ribchester,
 Nr Blackburn
 Lancs PR3 3XT

CONVERSION OF BARN

PROPOSED FLOOR PLANS AND ELEVATIONS

Job/Revision Number	Drawing Number
0779/93	Drawing No 45 B
Date	Drawn
1 / 25	Oct 25 a.t.l-h.

A 16-12-2024 Reduced openings and general revisions