
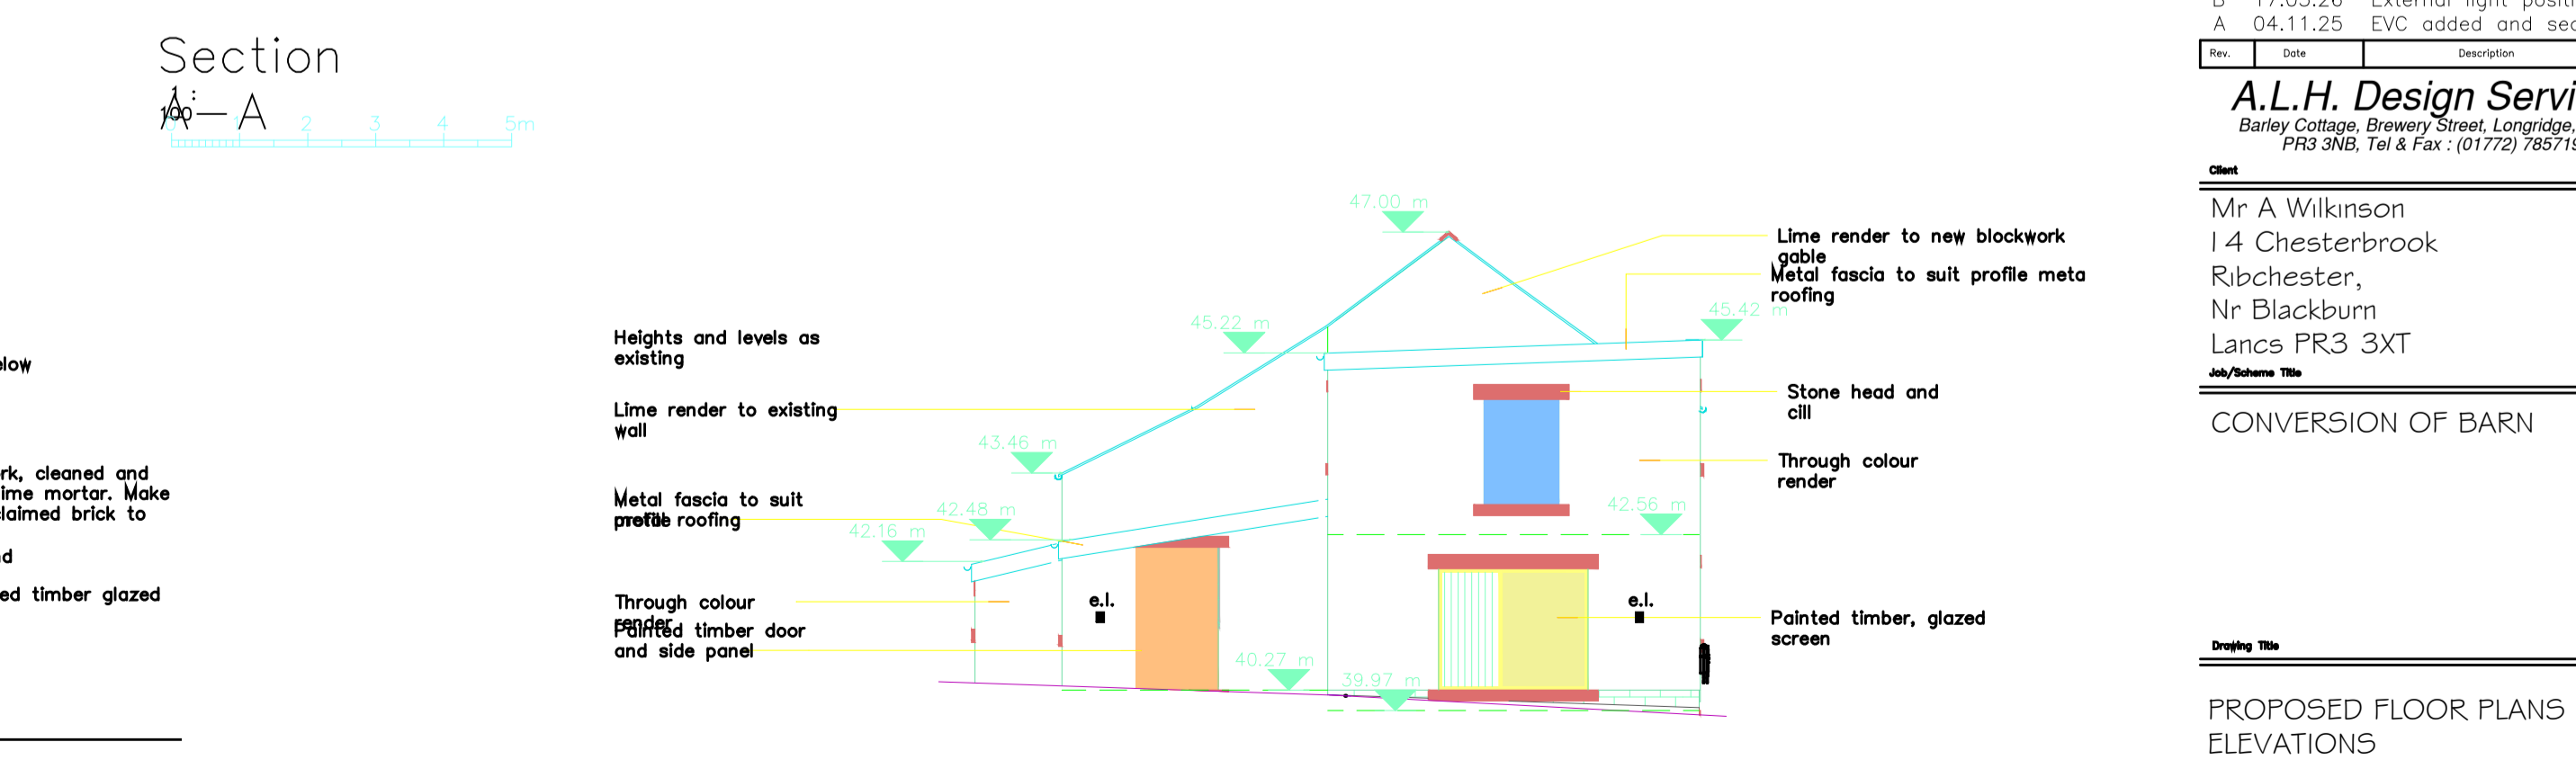
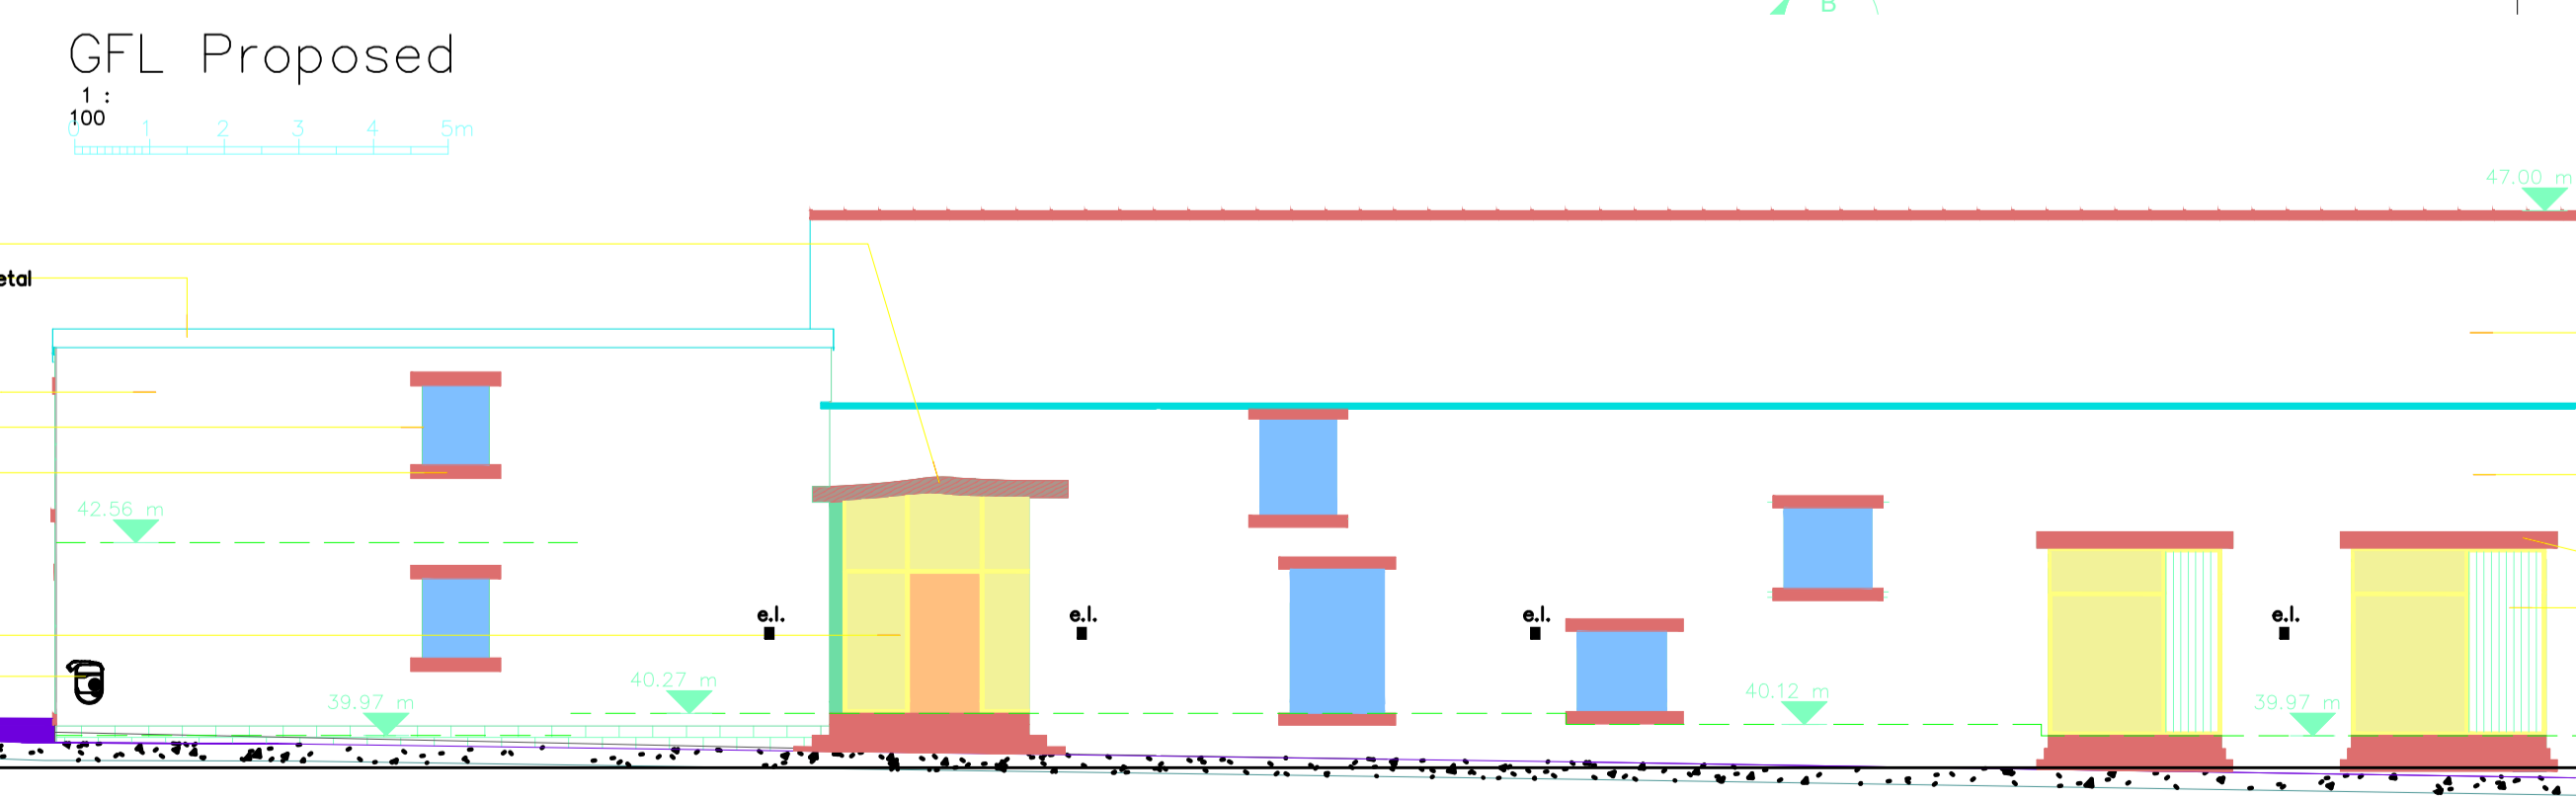
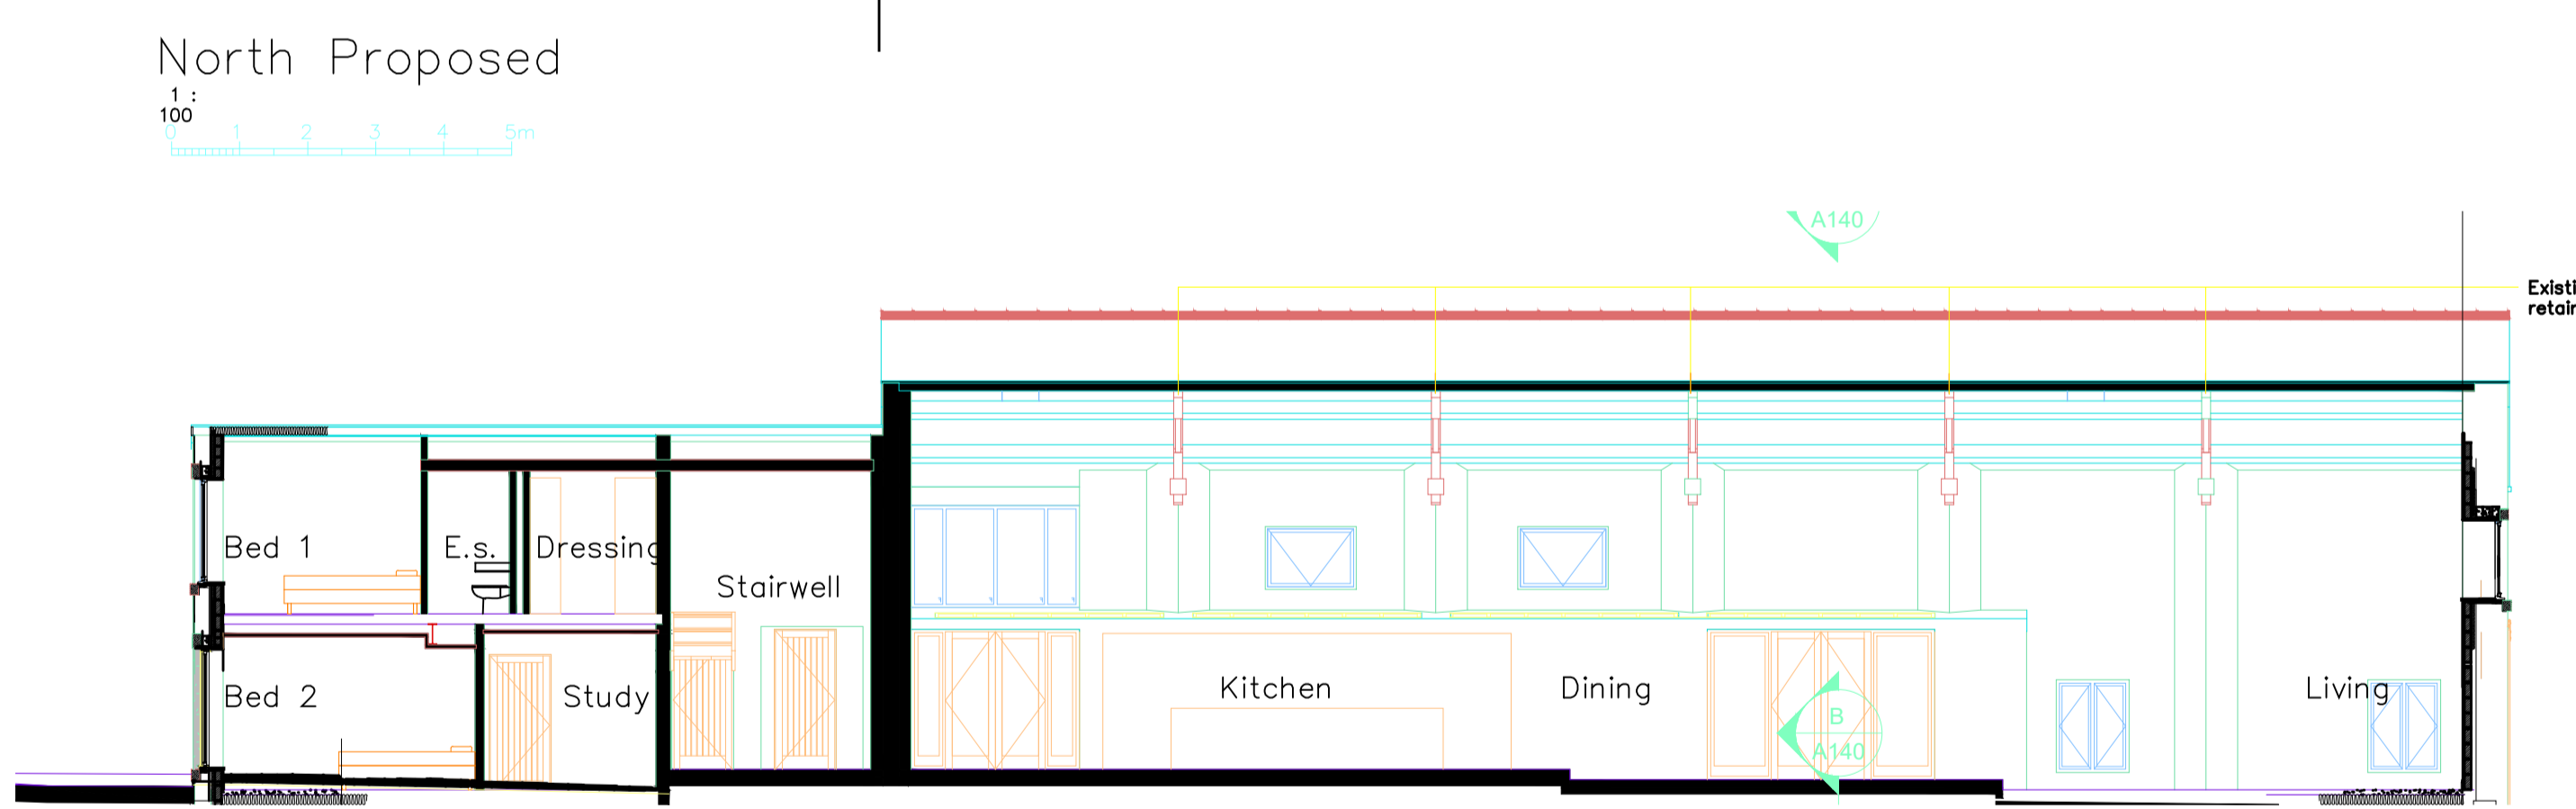
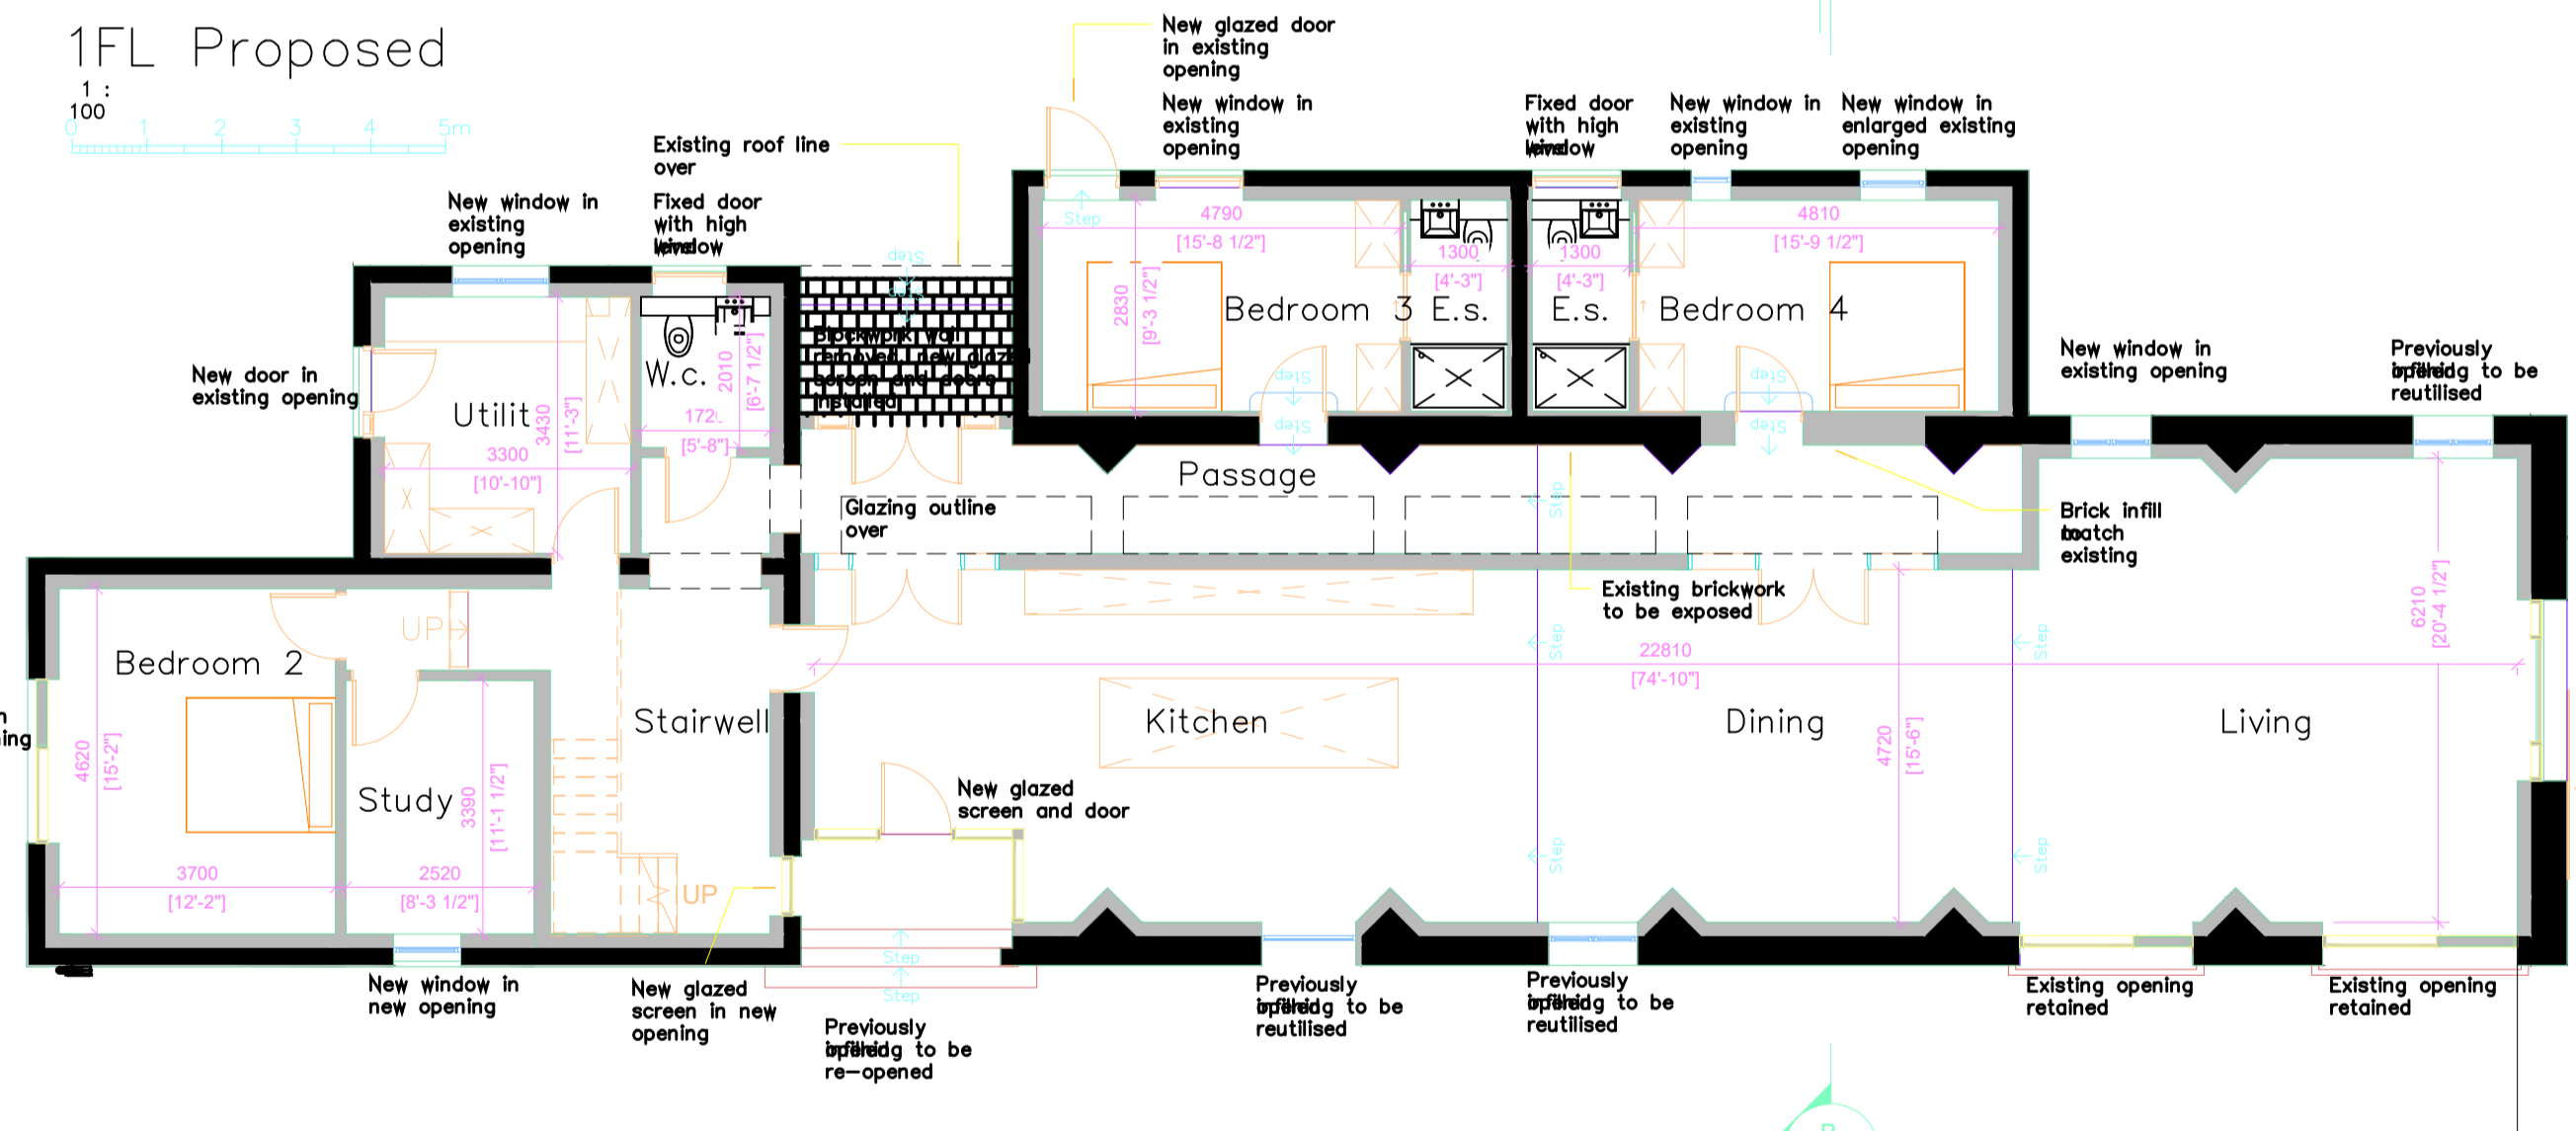
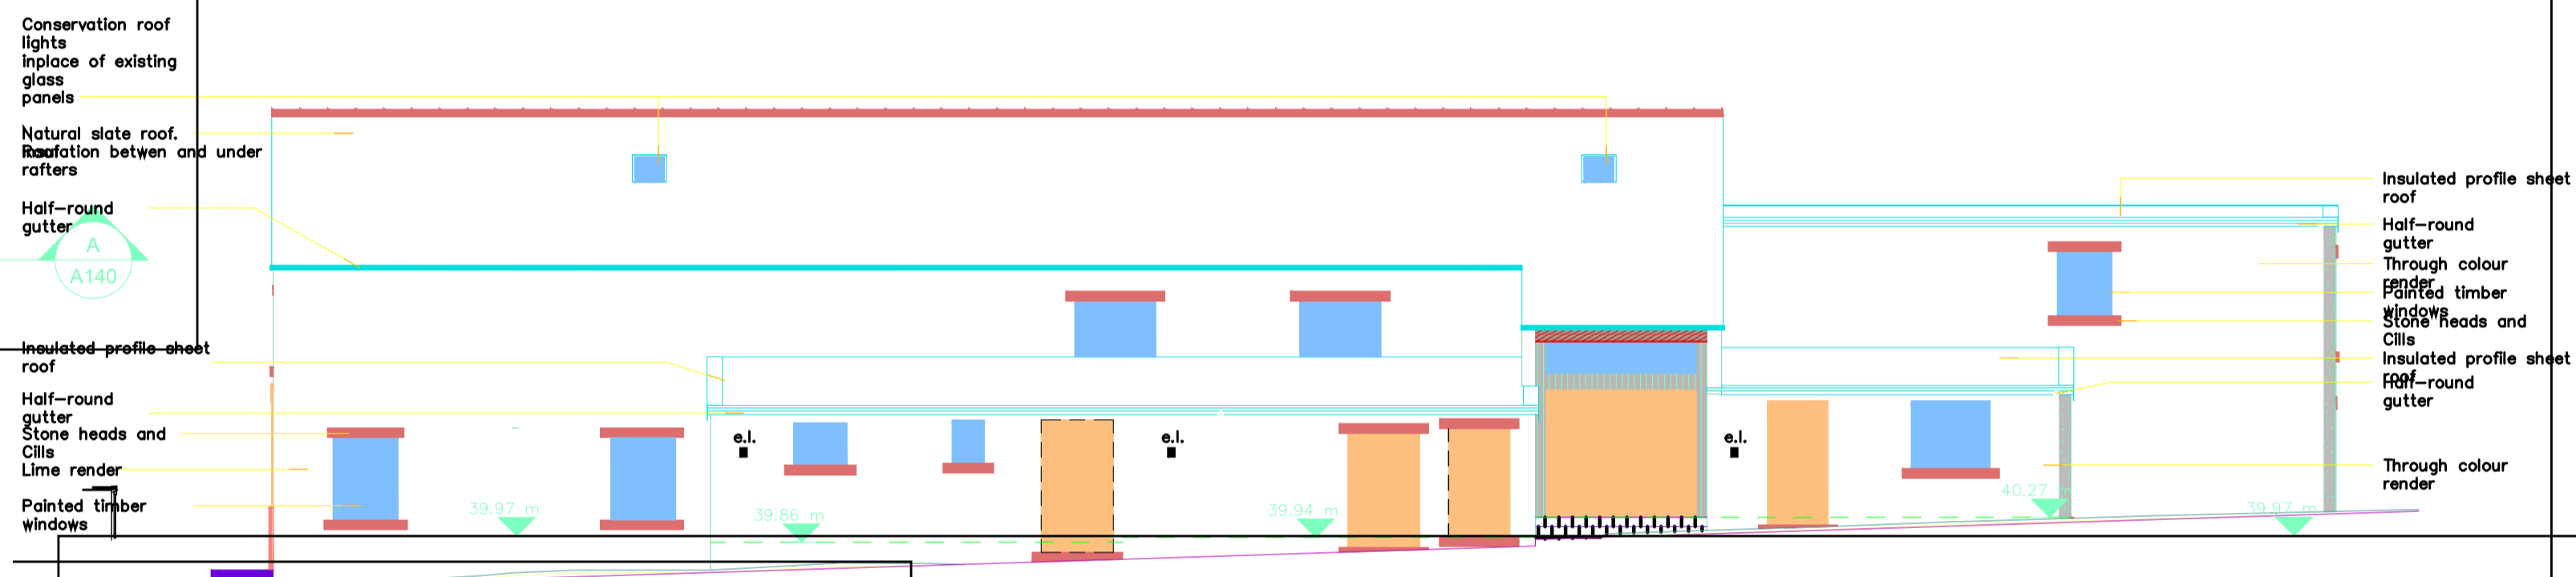
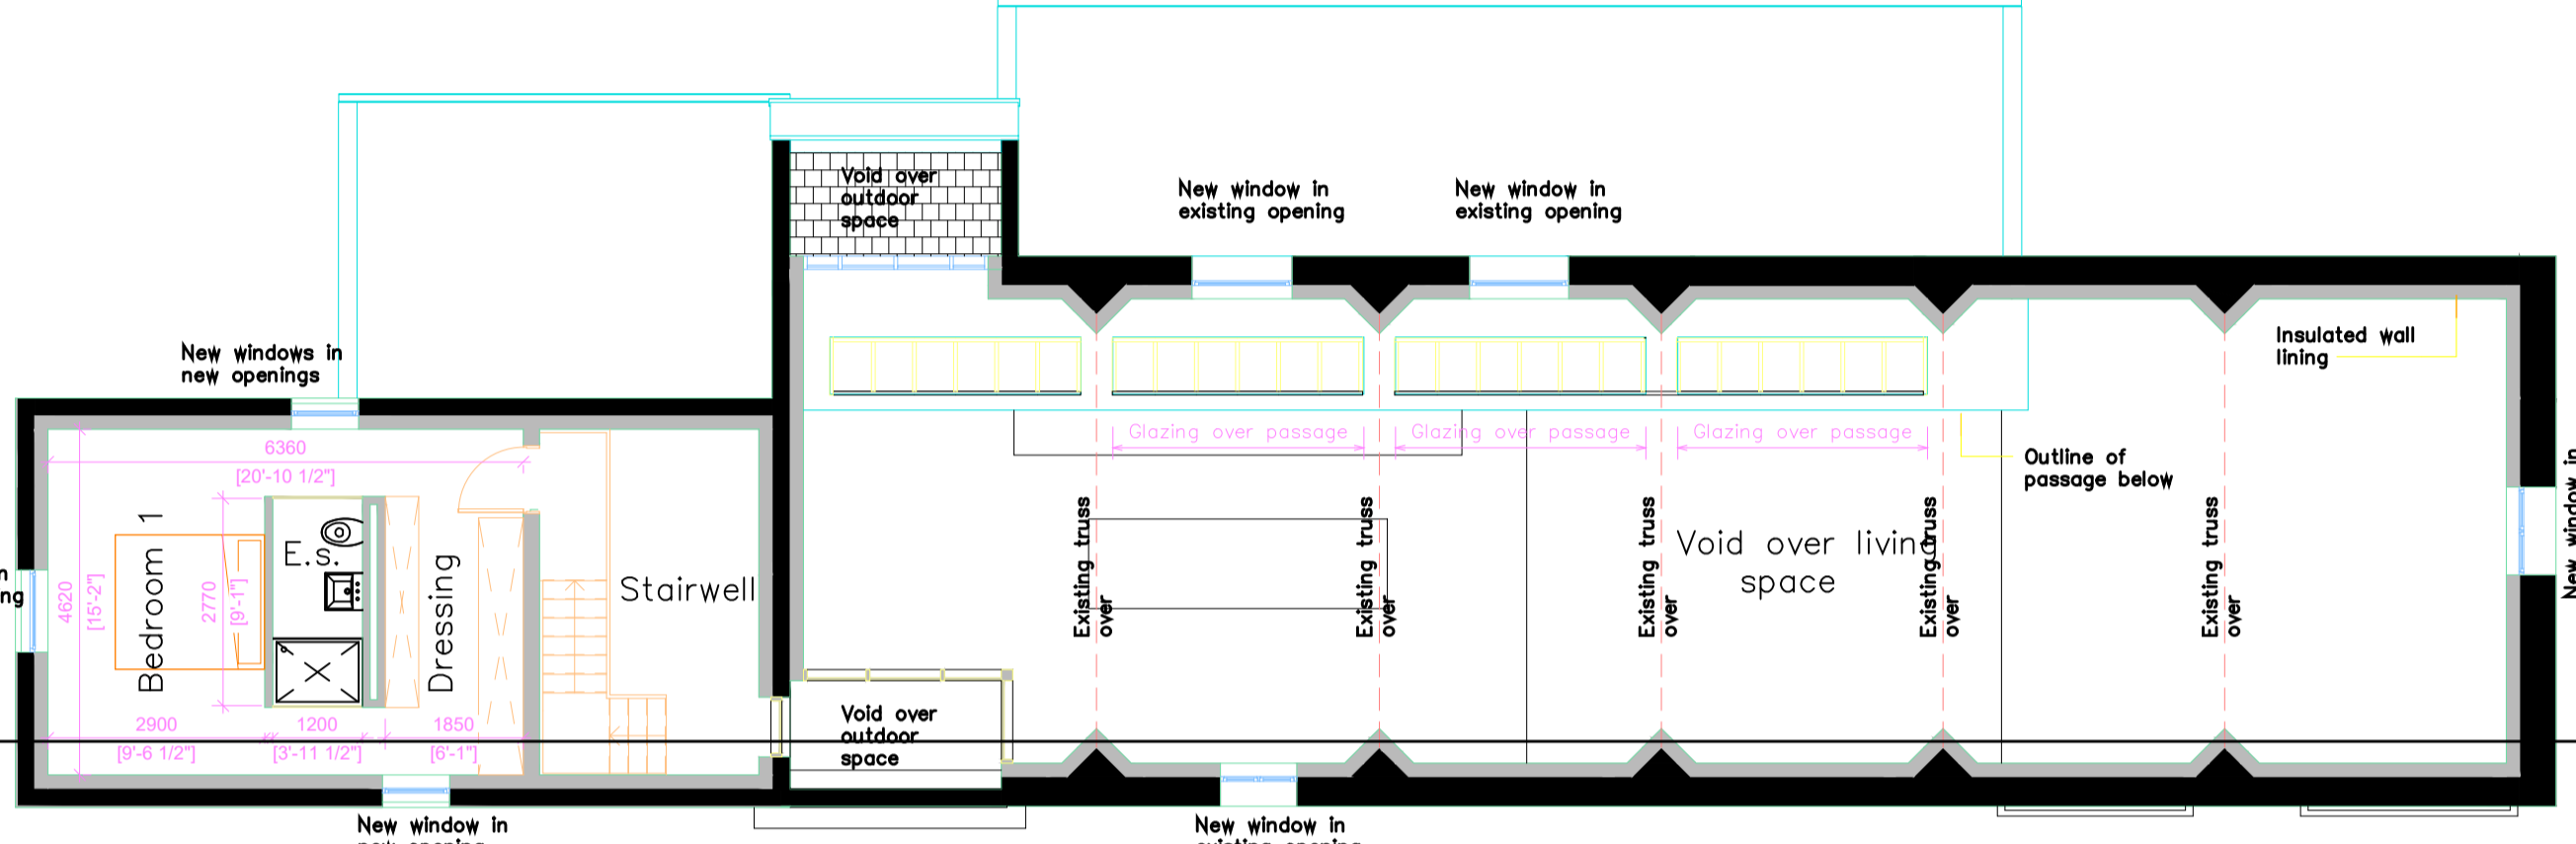
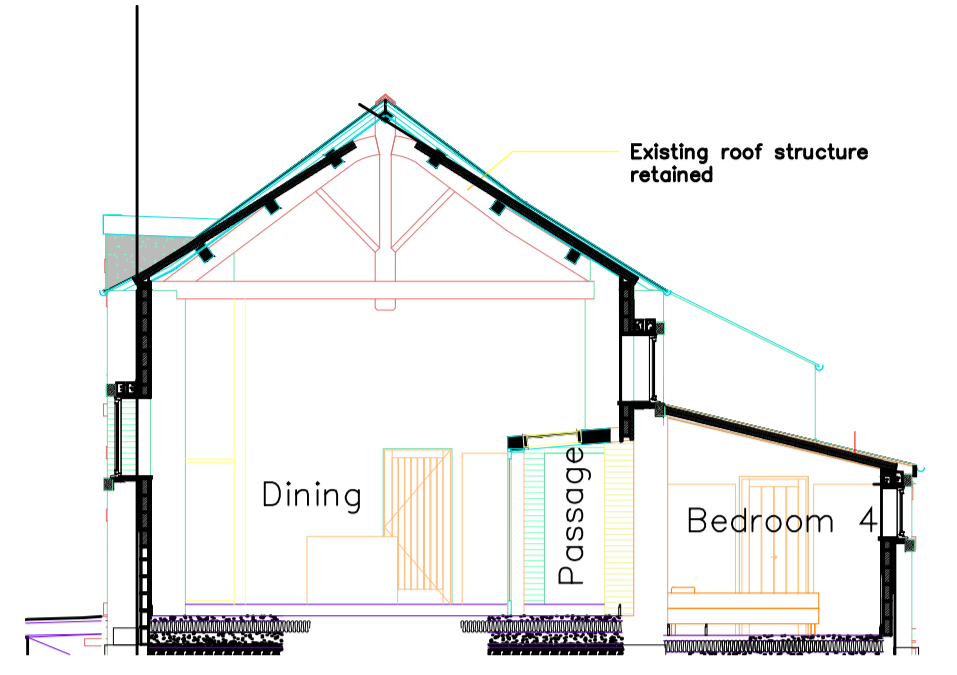
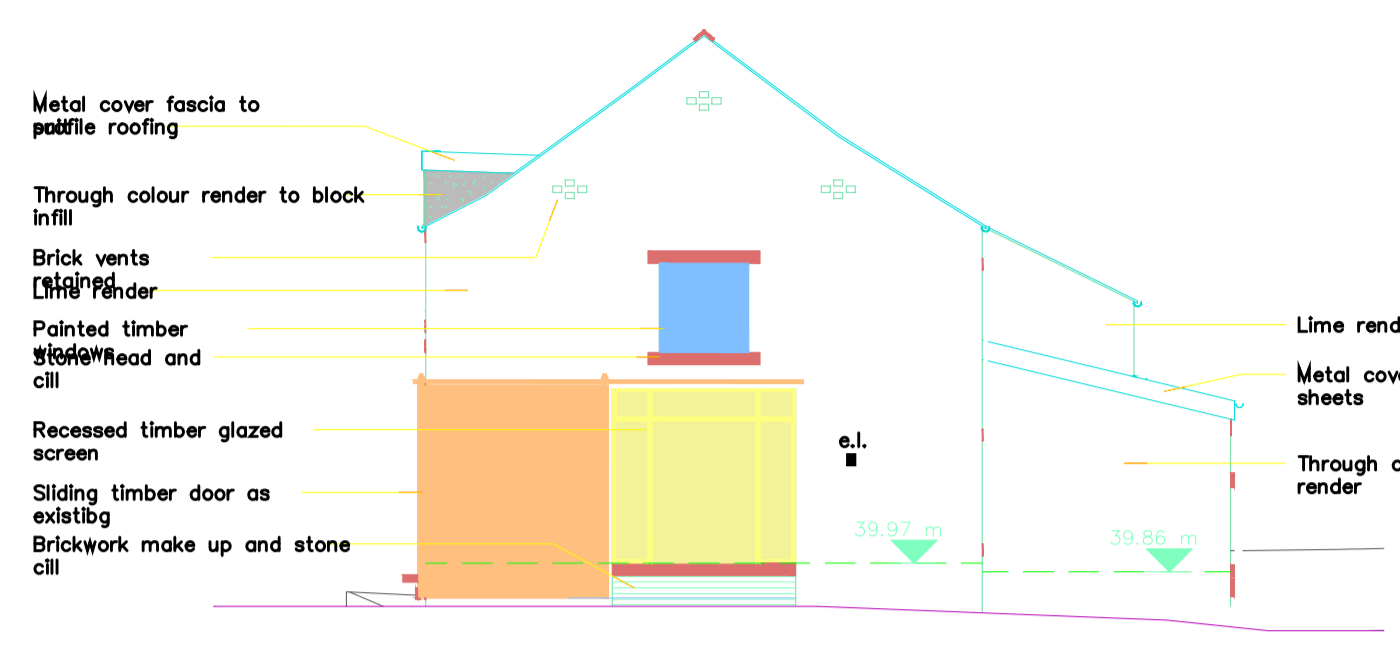


NOTES
 THE DRAWING IS TO BE USED IN CONJUNCTION WITH ALL OTHER DRAWINGS FOR THIS PROJECT.
 ALL WORKS AND MATERIALS ARE TO BE PROVIDED ON SITE BY THE CONTRACTOR, PRIOR TO
 ALL WORKS BEING COMMENCED. ALL MATERIALS ARE TO BE MATCHED TO EXISTING MATERIALS.
 ALL DIMENSIONS ARE TO FACE UNLESS OTHERWISE STATED.
 ALL DIMENSIONS ARE TO FACE UNLESS OTHERWISE STATED.
 ALL DIMENSIONS ARE TO FACE UNLESS OTHERWISE STATED.

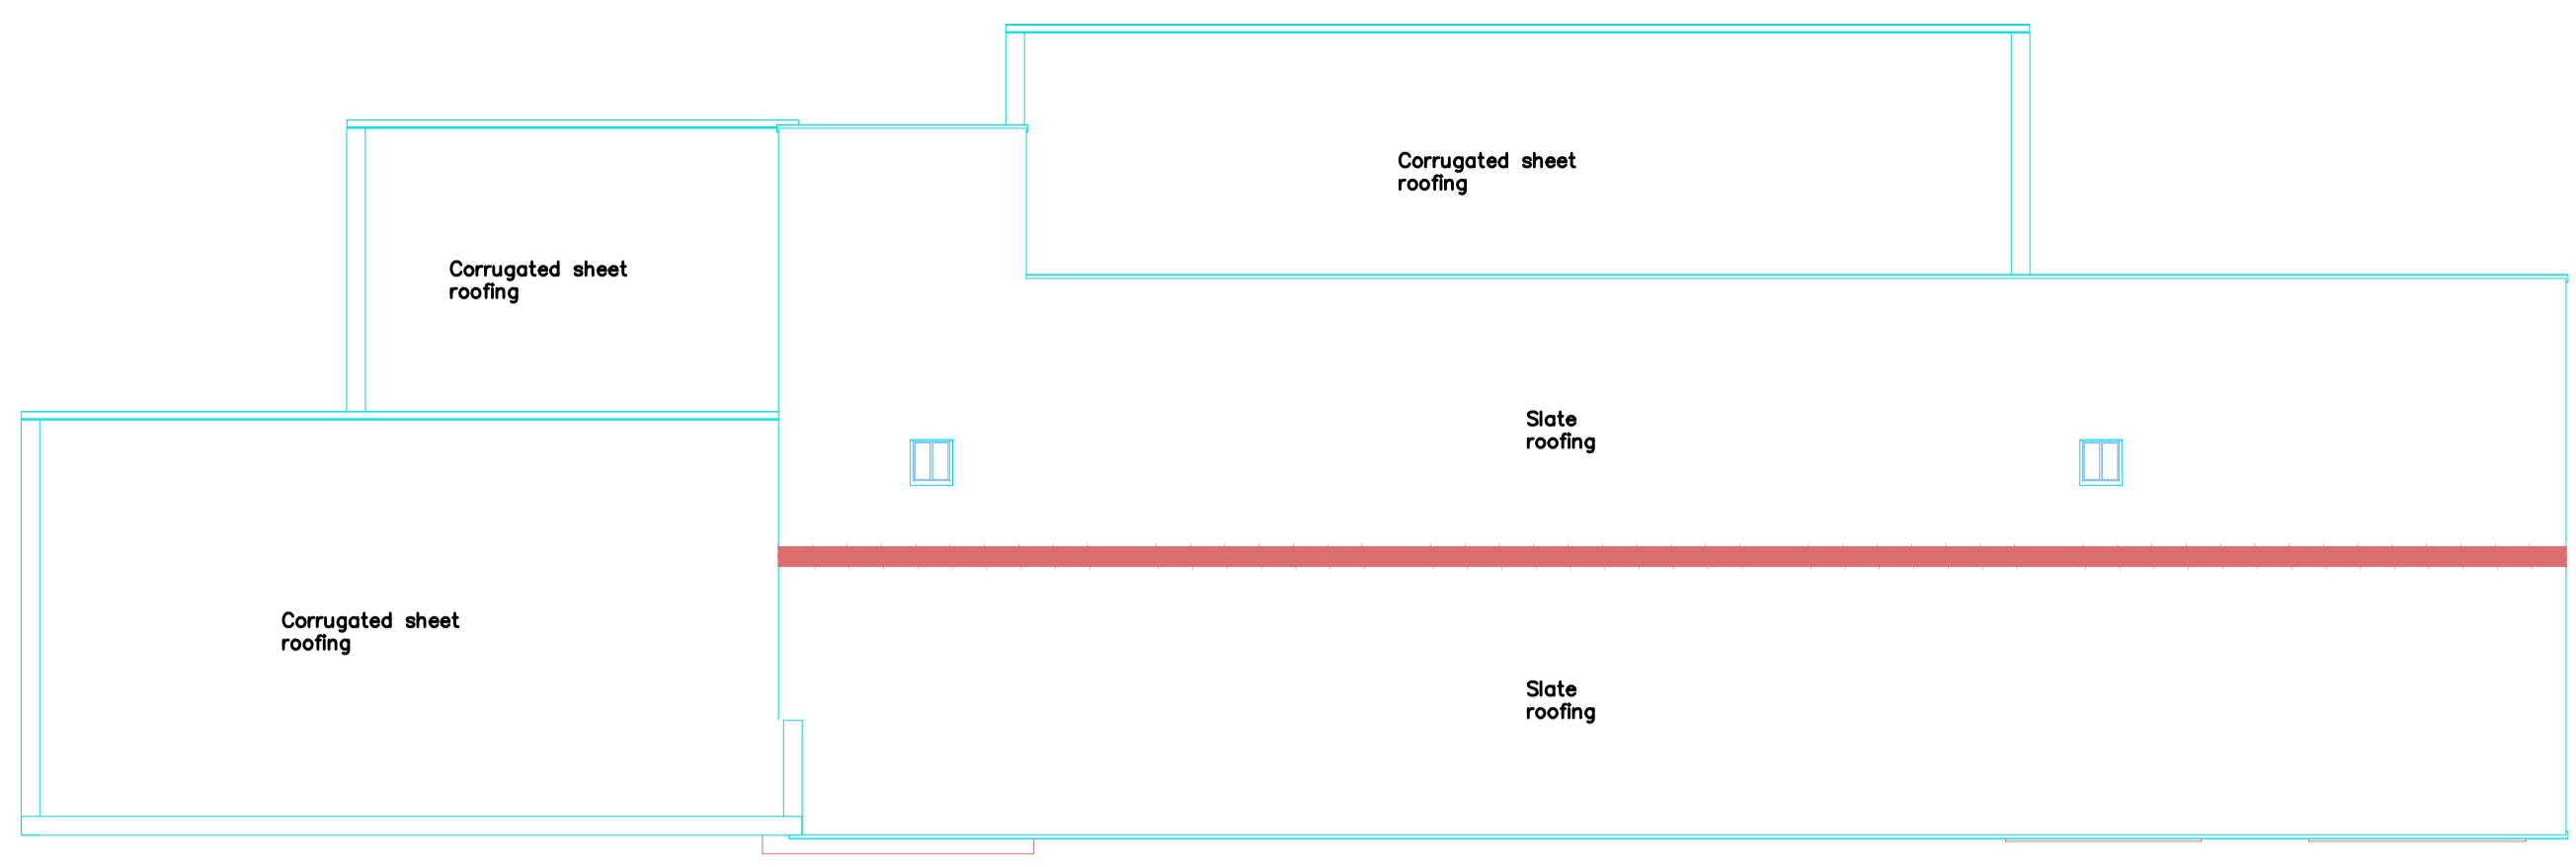

Rev.	Date	Description
B	17.03.26	External light positions added
A	04.11.25	EVC added and sections updated

A.L.H. Design Services
 Bailey Cottage, Brewery Street, Longridge, Lancs
 PR3 3NB, Tel & Fax: (01772) 785719

Client
 Mr A Wilkinson
 14 Chesterbrook
 Ribchester,
 Nr Blackburn
 Lancs PR3 3XT

Job/Name Title
 CONVERSION OF BARN

PROPOSED FLOOR PLANS AND ELEVATIONS

Job/Name Number	Drawing Number		
0779/93	Drawing No 4 5 B		
Scale	Date	Drawn	Checked
1/25	Oct 25	a.t.l-h.	

A 16-12-2024 Reduced openings and general revisions