




NOTES
 THIS DRAWING IS TO BE READ IN CONJUNCTION WITH ALL OTHER DRAWINGS FOR THIS PROJECT.
 ALL LEVELS AND DIMENSIONS ARE TO BE CHECKED ON SITE BY THE CONTRACTOR, PRIOR TO
 PLACING ORDER OR COMMENCING ANY OF THE FOLLOWING WORK.
 ALL DIMENSIONS ARE IN MILLIMETERS UNLESS OTHERWISE STATED OTHERWISE.
 ALL DIMENSIONS BETWEEN THE INFORMATION SHOWN ON THE PLAN AND THAT FOUND ON
 SITE ARE TO BE REPORTED TO THE SURVEYOR IMMEDIATELY.

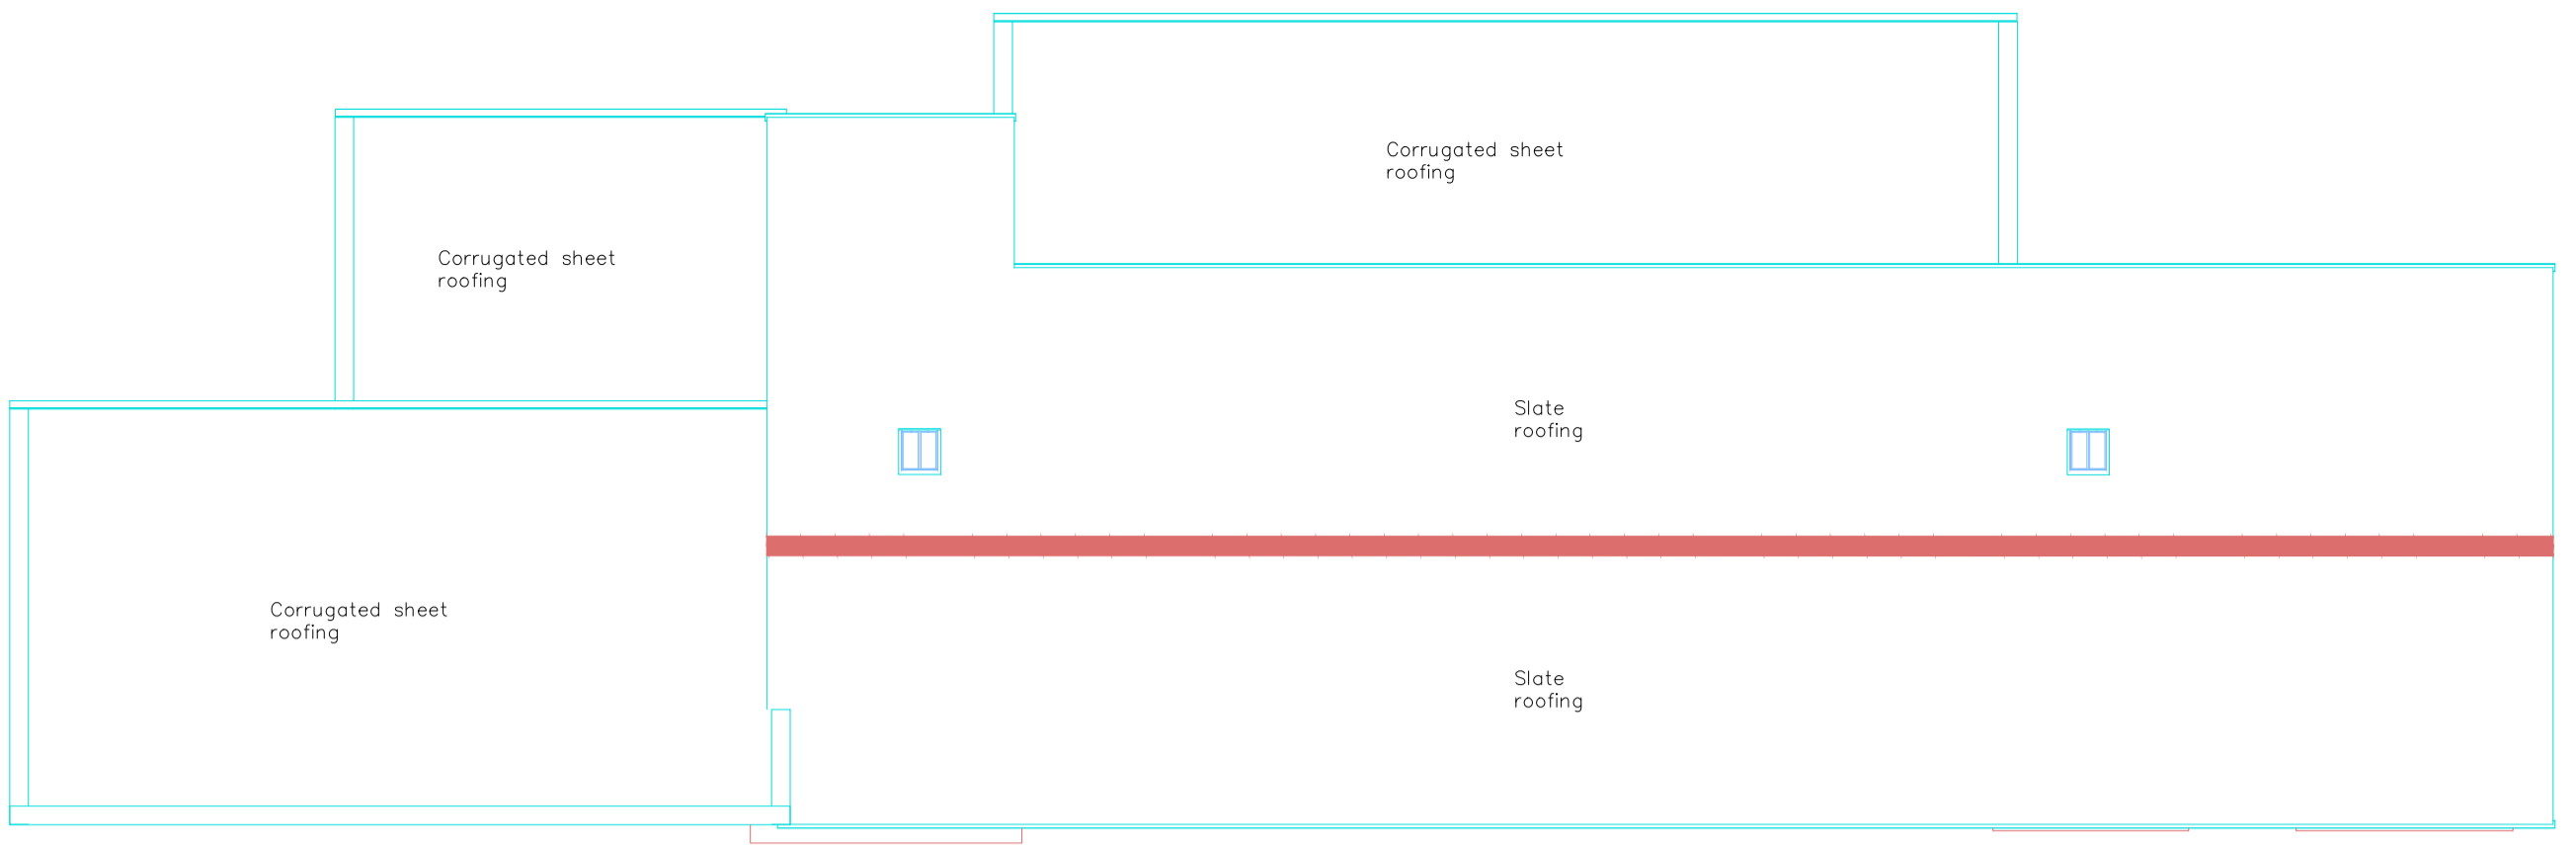


Roof plan Proposed
 1:100

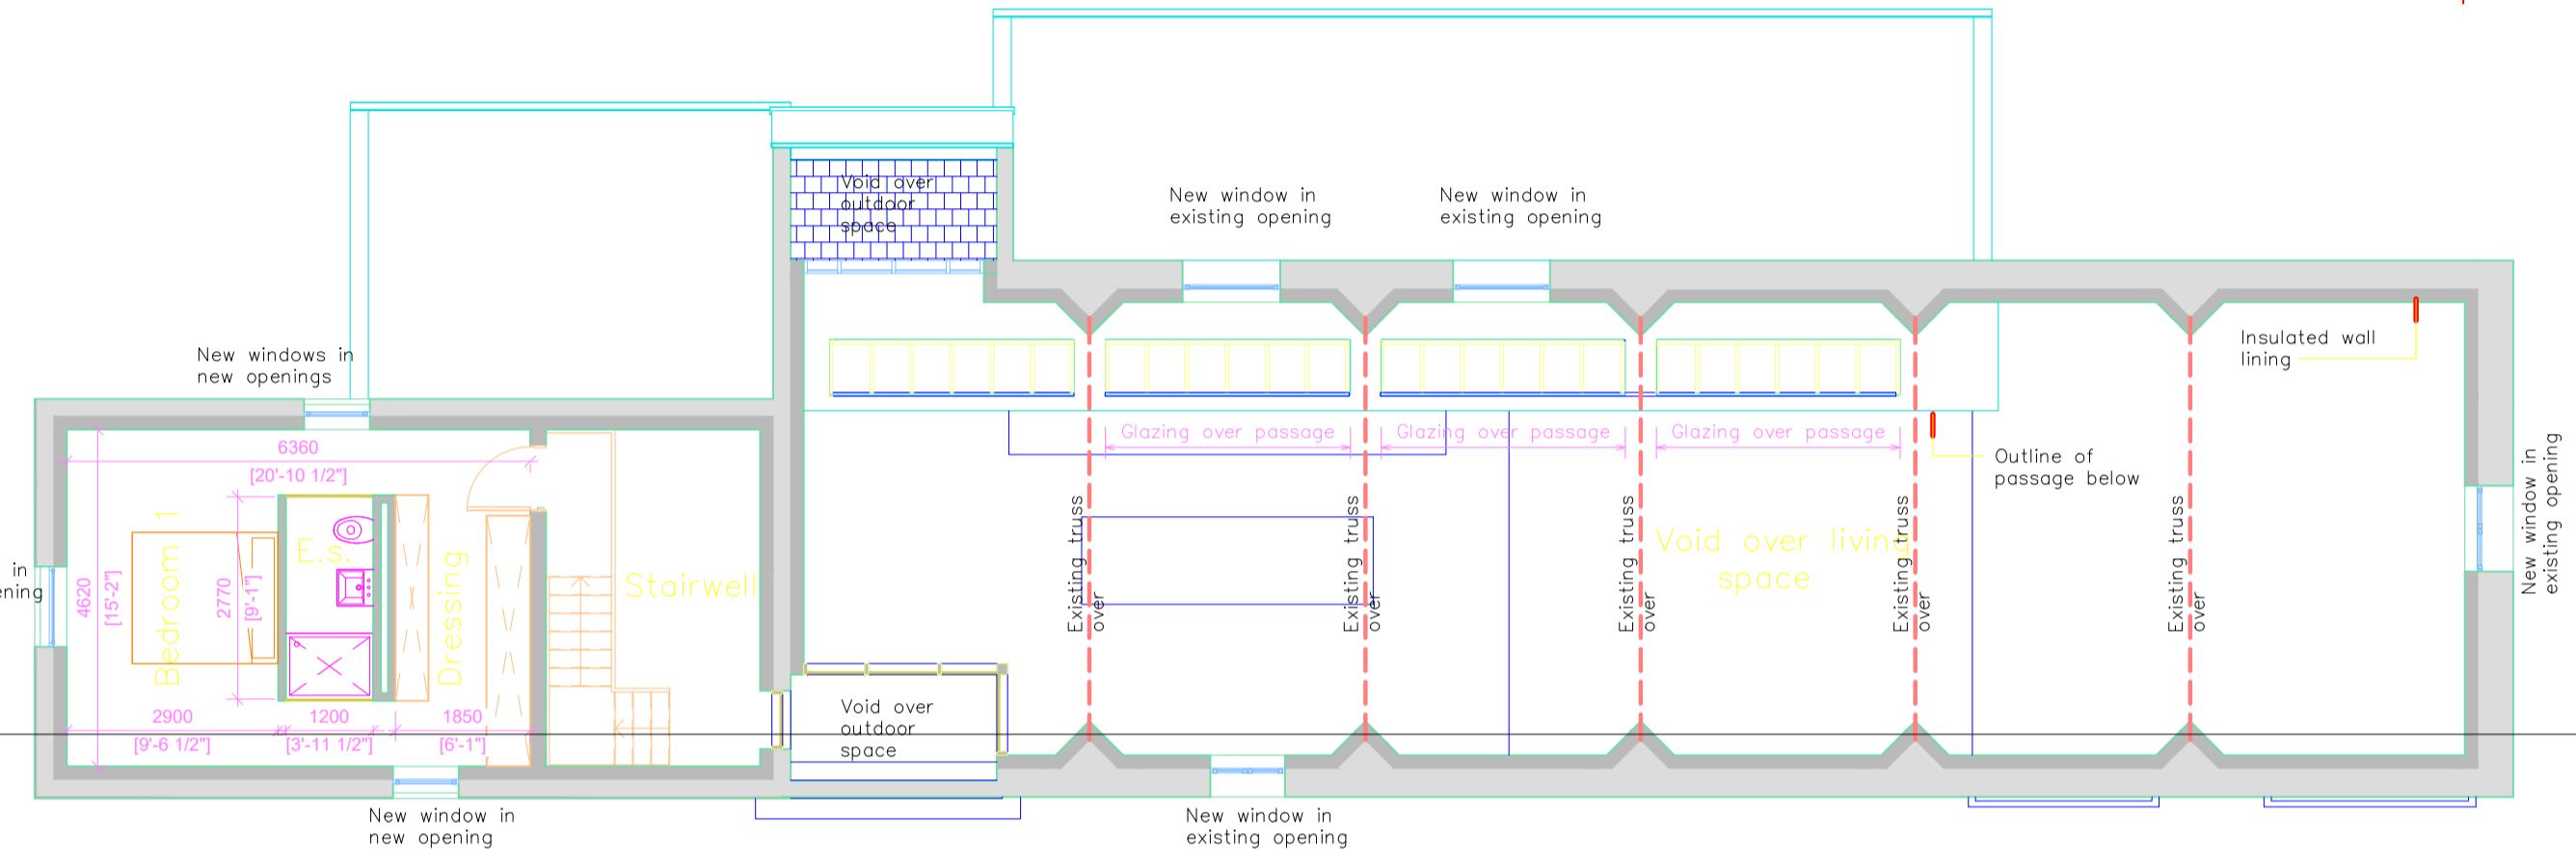


1FL Proposed
 1:100

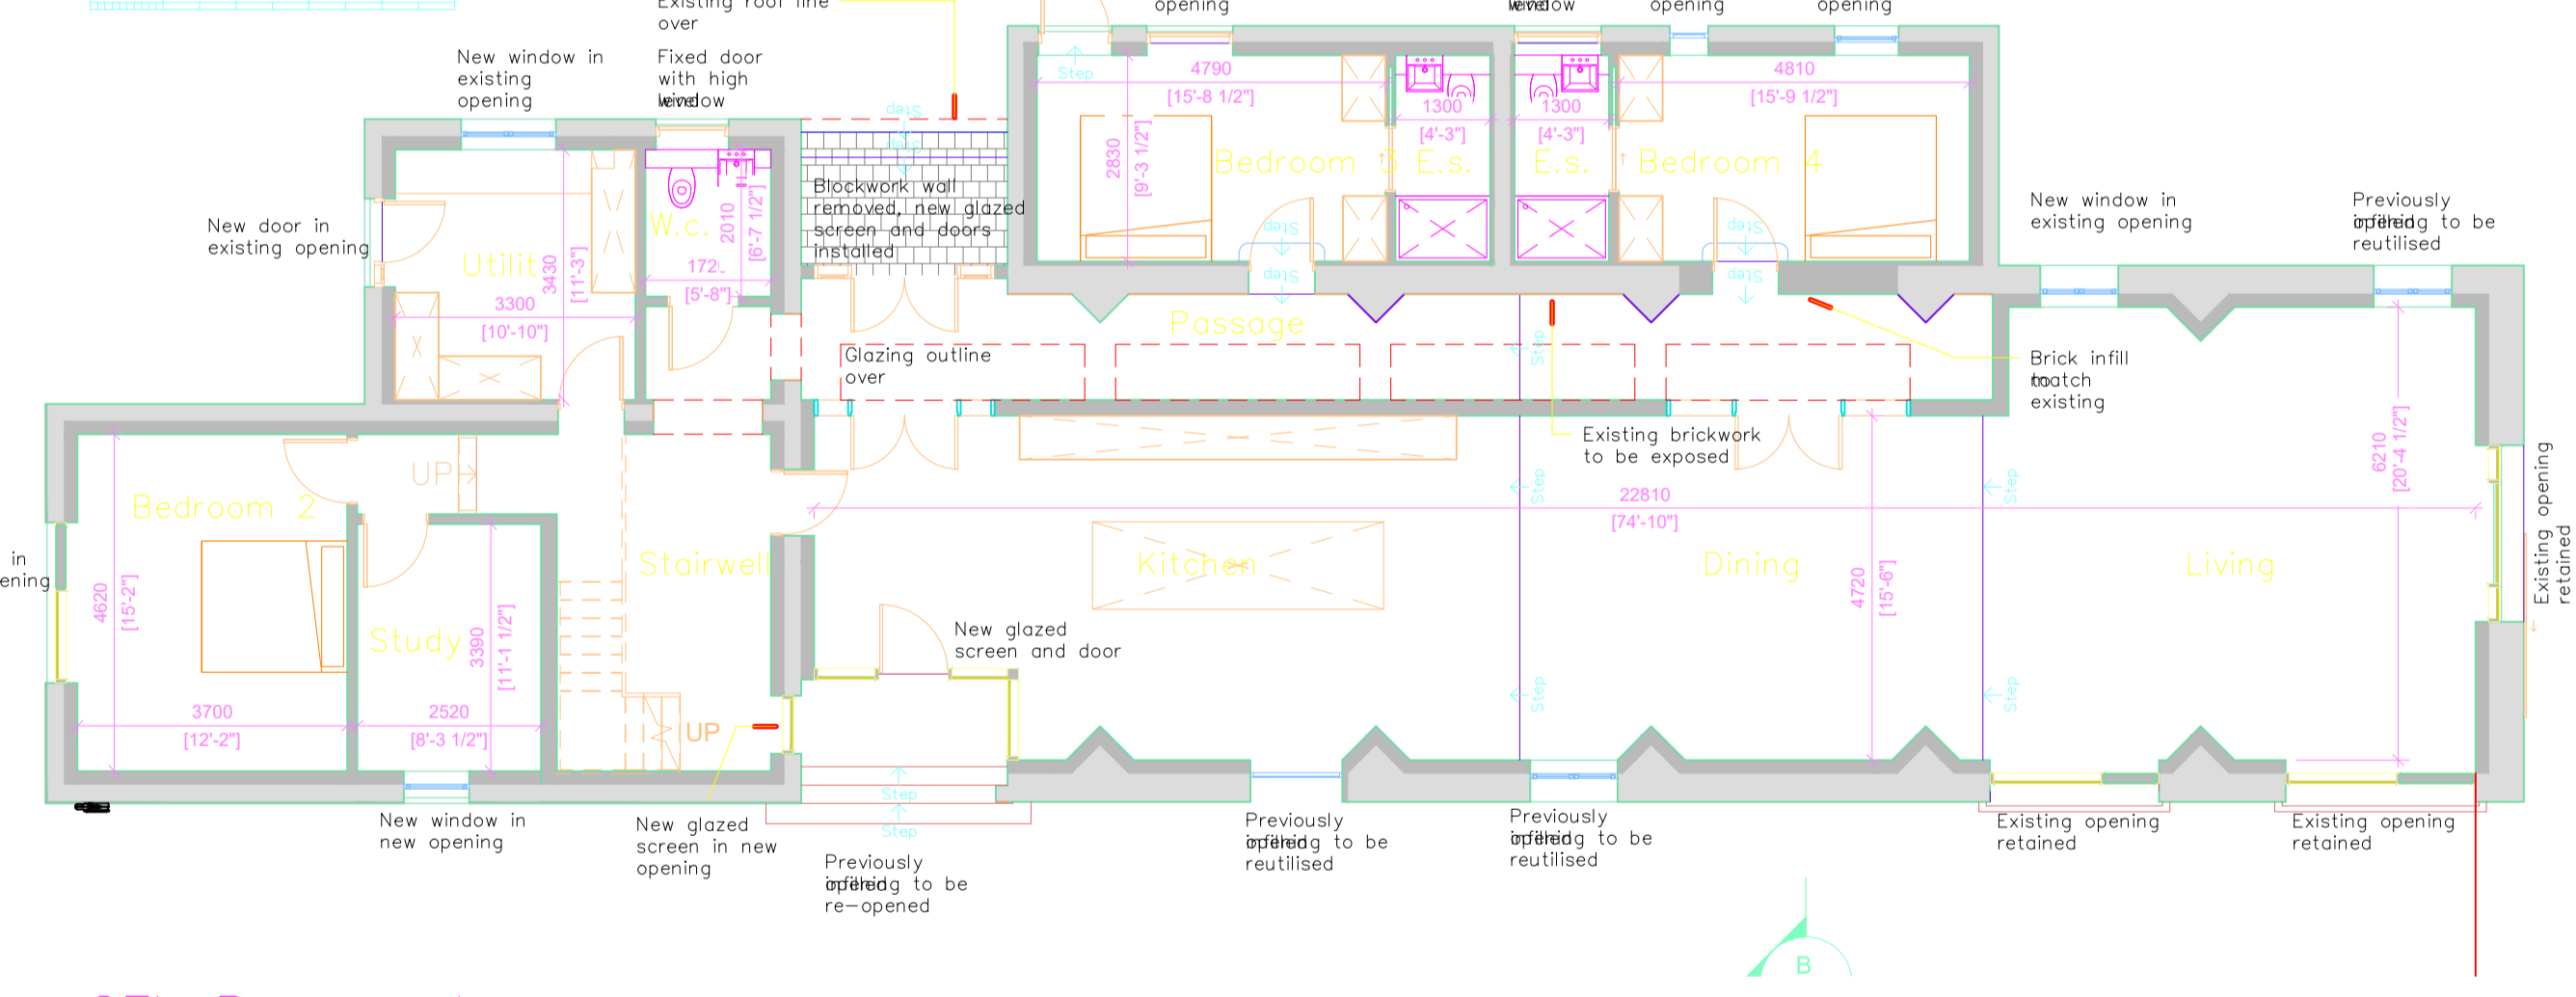


GFL Proposed
 1:100

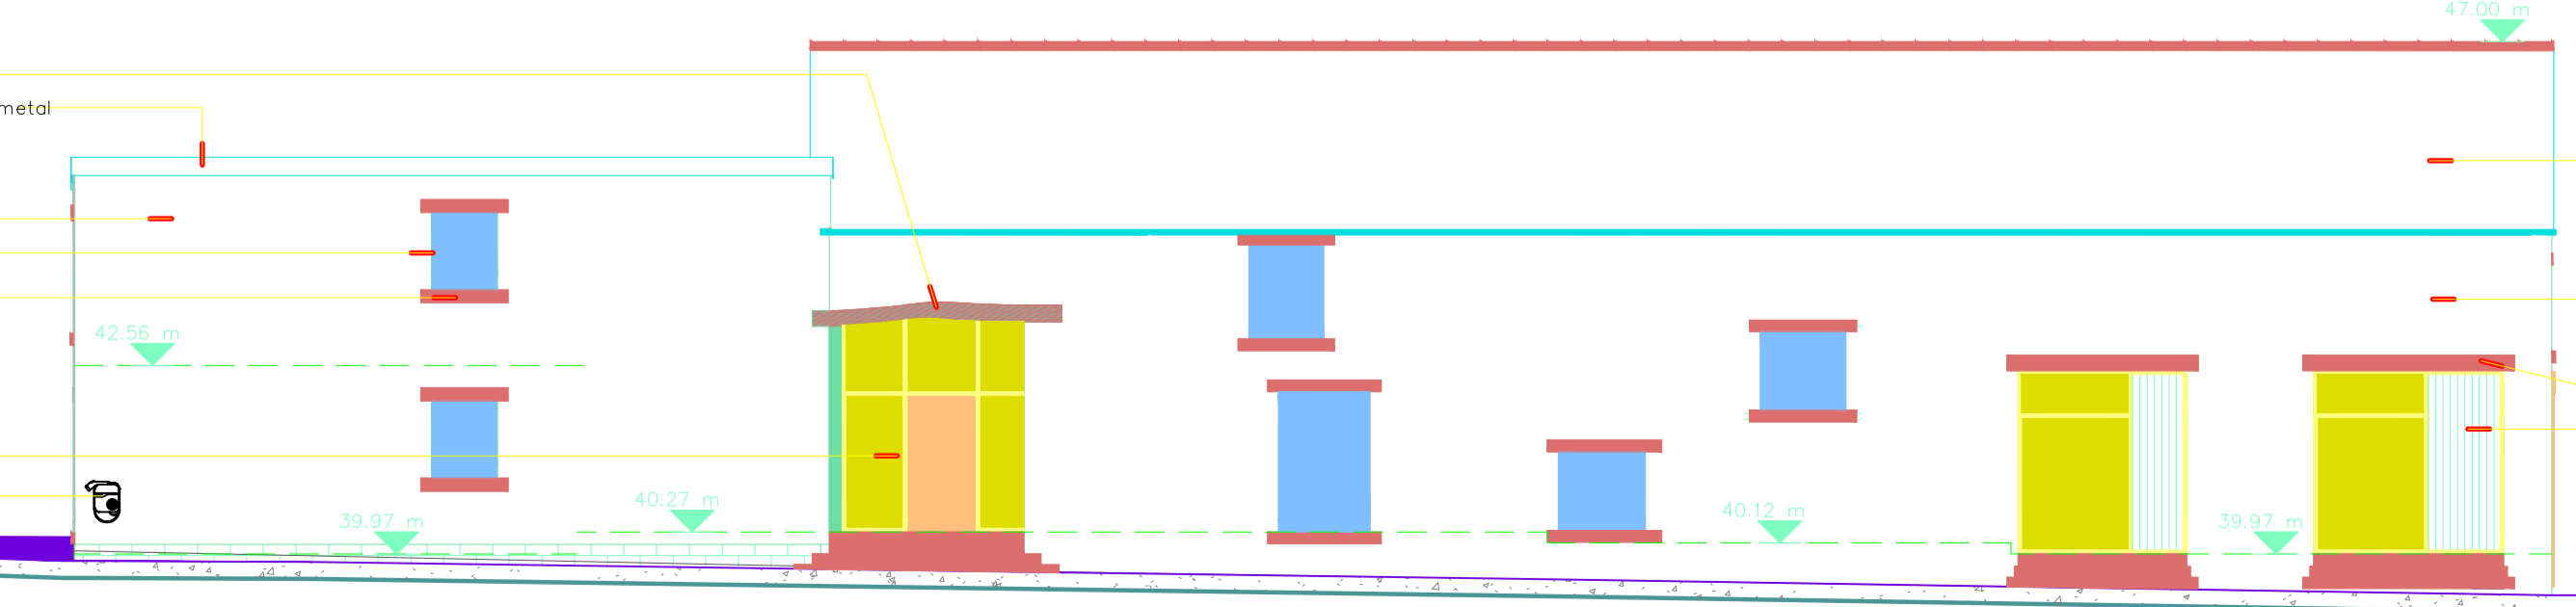


South Proposed
 1:100

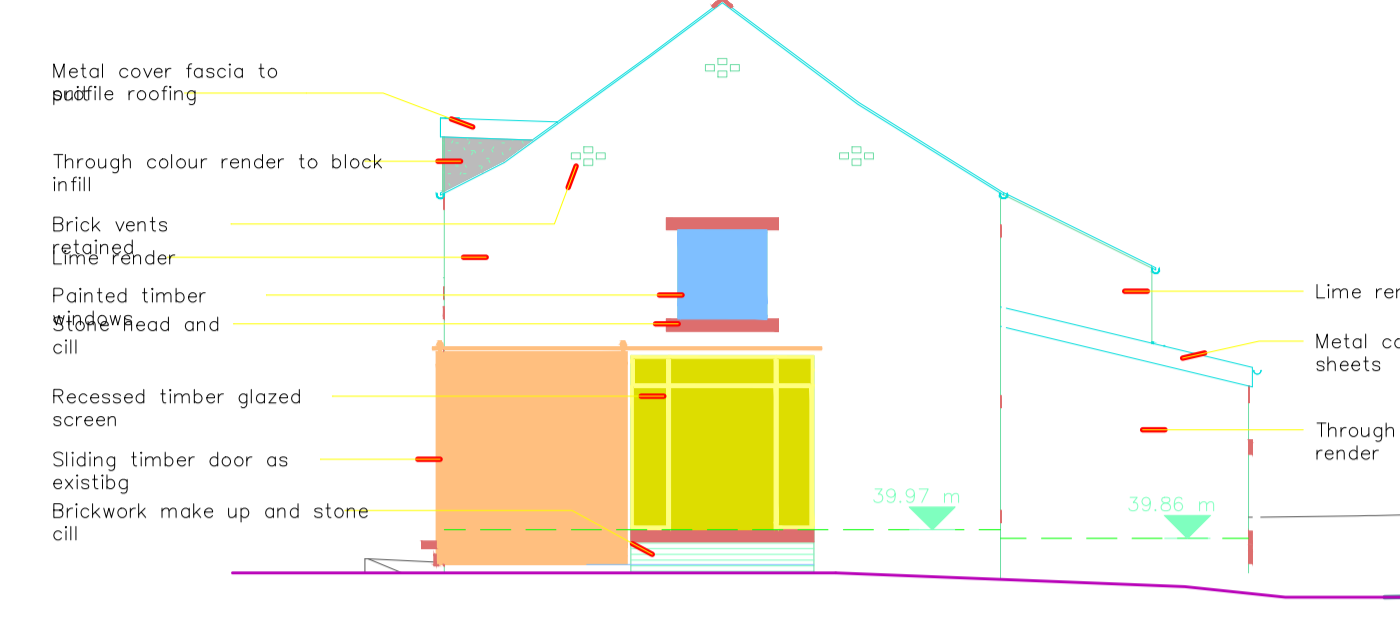


East Proposed
 1:100

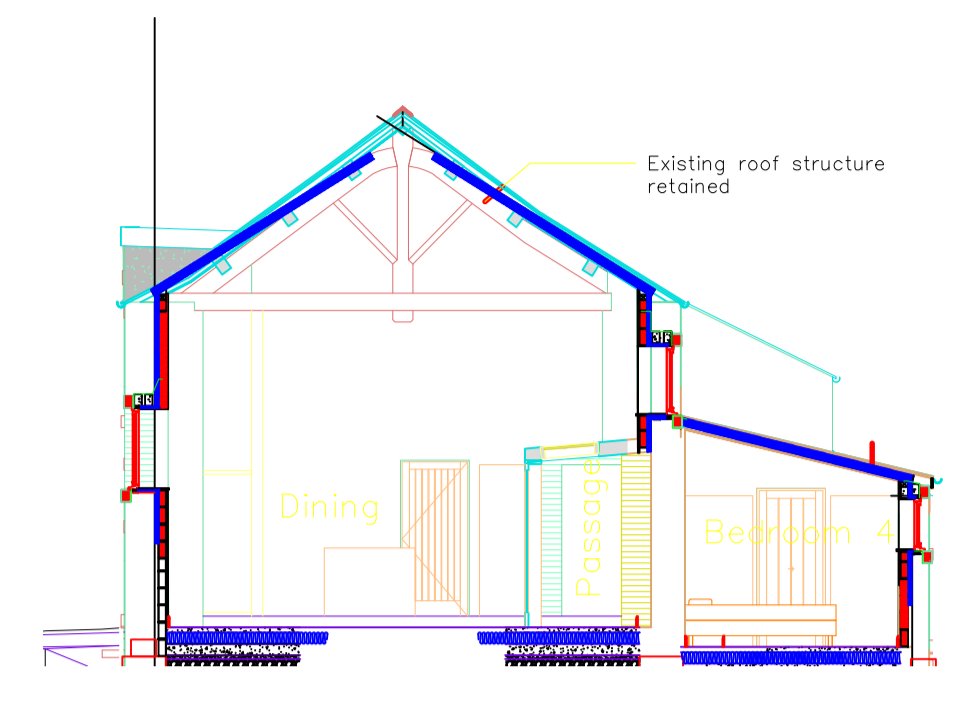


Section B-B
 1:100

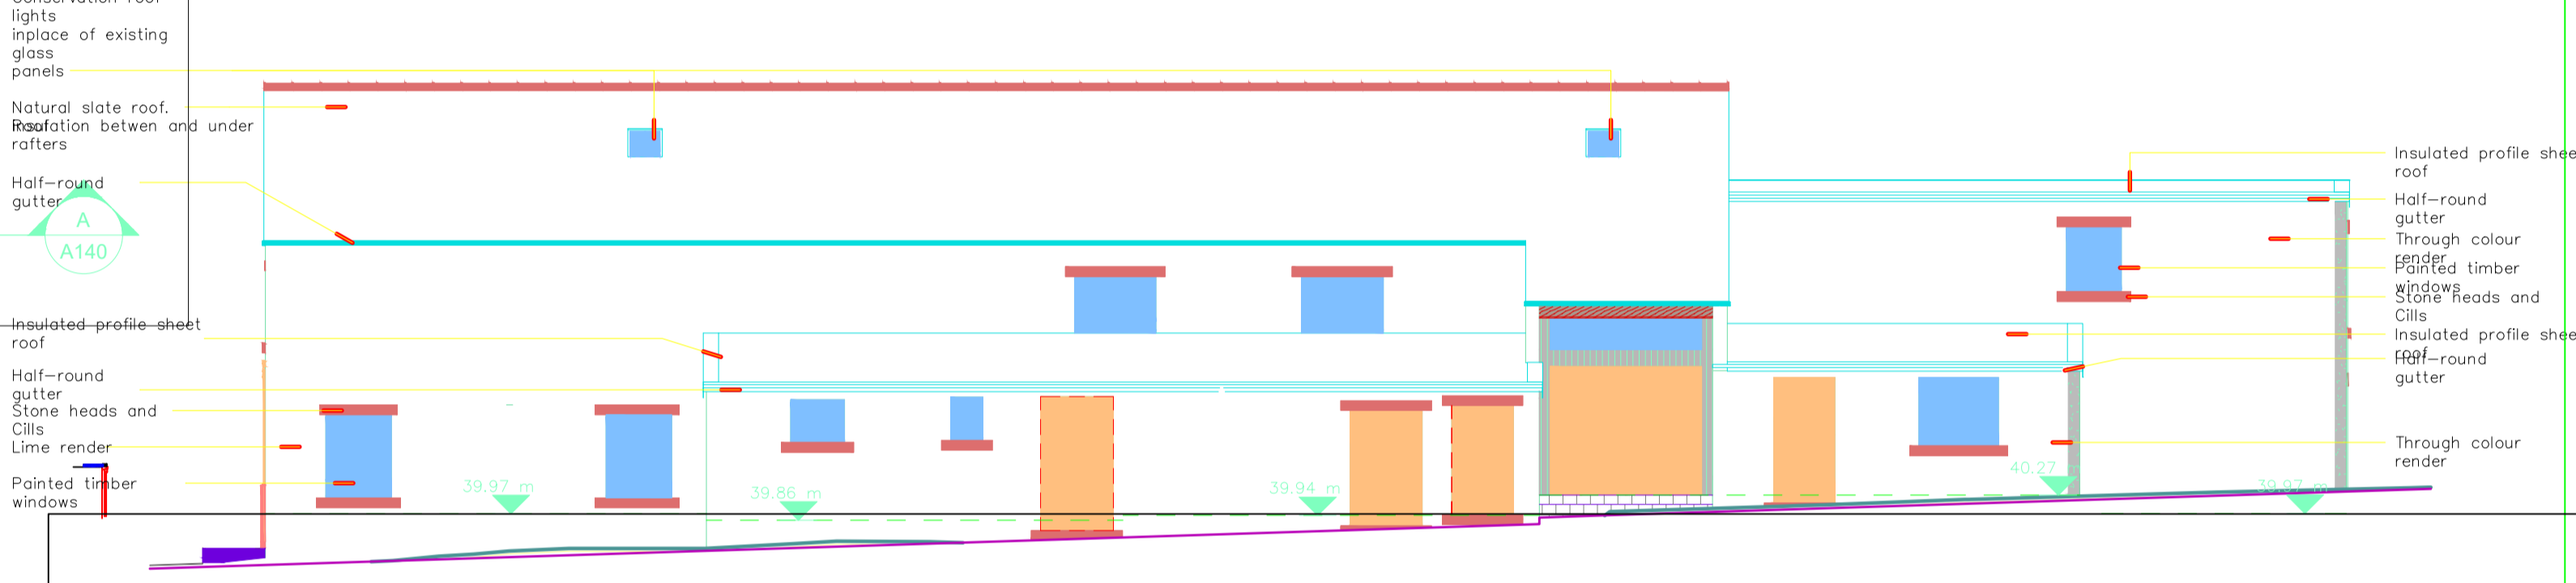

North Proposed
 1:100

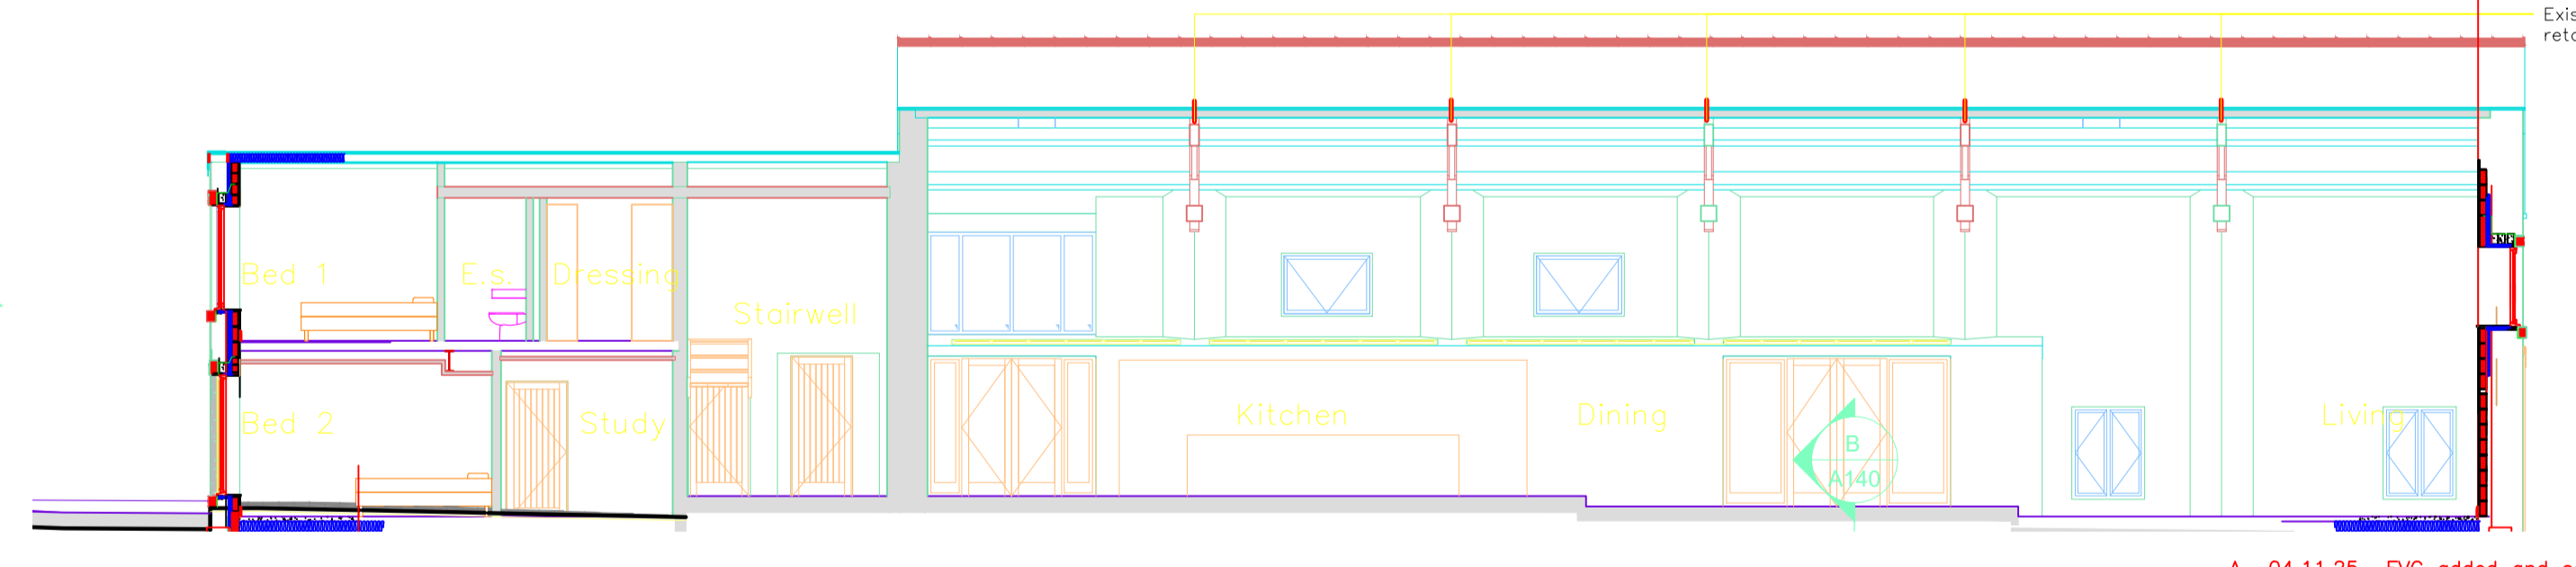

Section A-A
 1:100

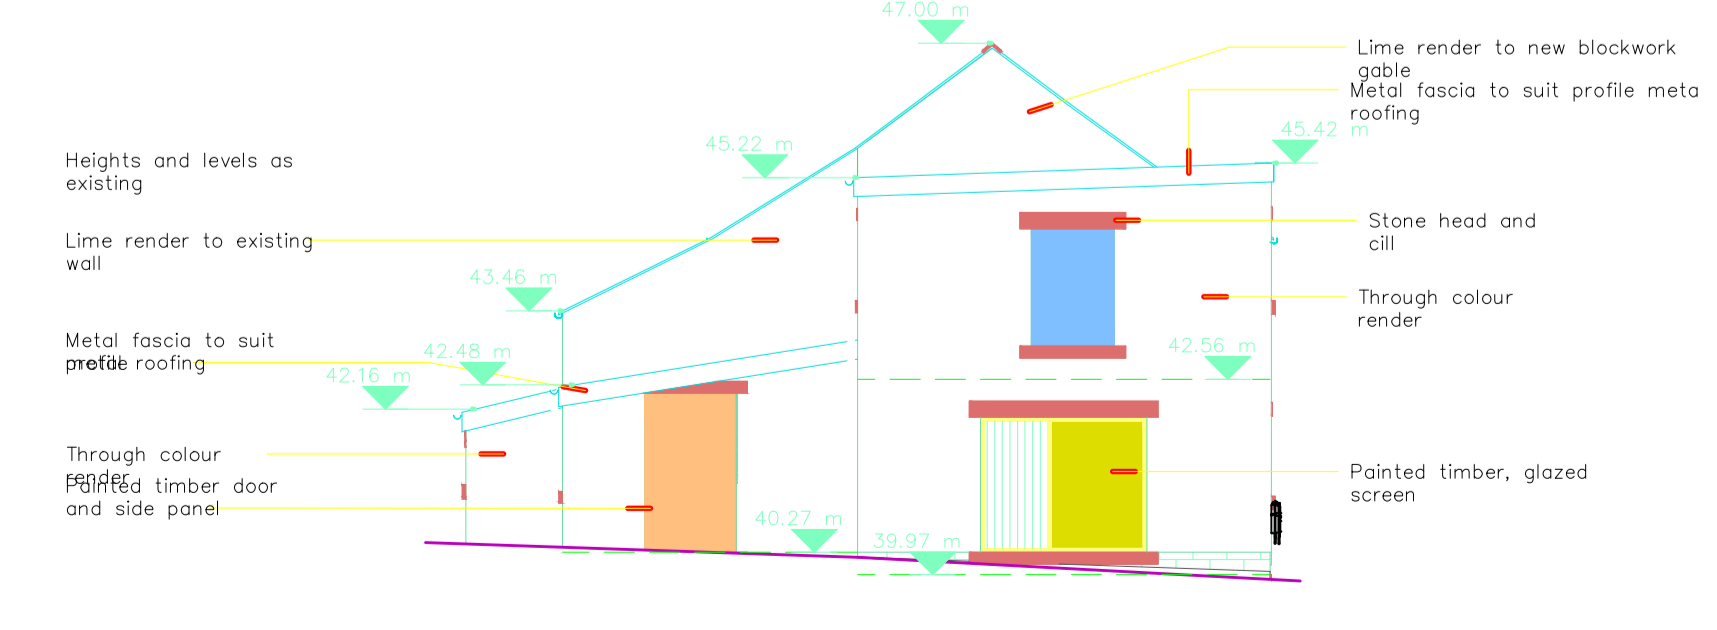

West Proposed
 1:100

A 04.11.25 EVC added and sections updated

Rev. Date Description
 A.L.H. Design Services
 Barley Cottage, Brewery Street, Longridge, Lancs
 PR3 3NB, Tel & Fax : (01772) 785719

Client
 Mr A Wilkinson
 14 Chesterbrook
 Ribchester,
 Nr Blackburn
 Lancs PR3 3XT

Job/Scheme Title
 CONVERSION OF BARN

Drawing Title
 PROPOSED FLOOR PLANS AND ELEVATIONS

Job/Scheme Number	Drawing Number		
0 7 7 9 / 9 3	Drawing No 4 5 A		
Scale	Date	Drawn	Checked
1 / 25	Oct 25	a.t.l.h.	

A 16-12-2024 Reduced openings and general revisions