


strip back the extg slate where required and replace fascias with like for like, and allow for tilting fillet over rafters for fixing of gutter bracket strap at max. 900mm centres


new stone heads and cills as indicated on the floor plans and elevations are to be natural sandstone to match on external faces, where new or altered openings are formed these are to have the external wall supported using RC lintols over the full width of the extg. new inner leaf to be 100mm dense conc. block and be dry lined using 1.5mm plasterboard and skim on dabs, and allowing for a full fill 75mm cavity lined with kingspan insulation

timber windows and screens etc, and painted, sized as shown on the plans and elevations, (bespoke made)

new stone cills to have a splay on to allow for water to shed off, and be sited on a DPC at the rear and under the cill, extg stonework to be cut to suit and allow for insulation to be returned into the cill as shown, and then trapped using a timber batten.

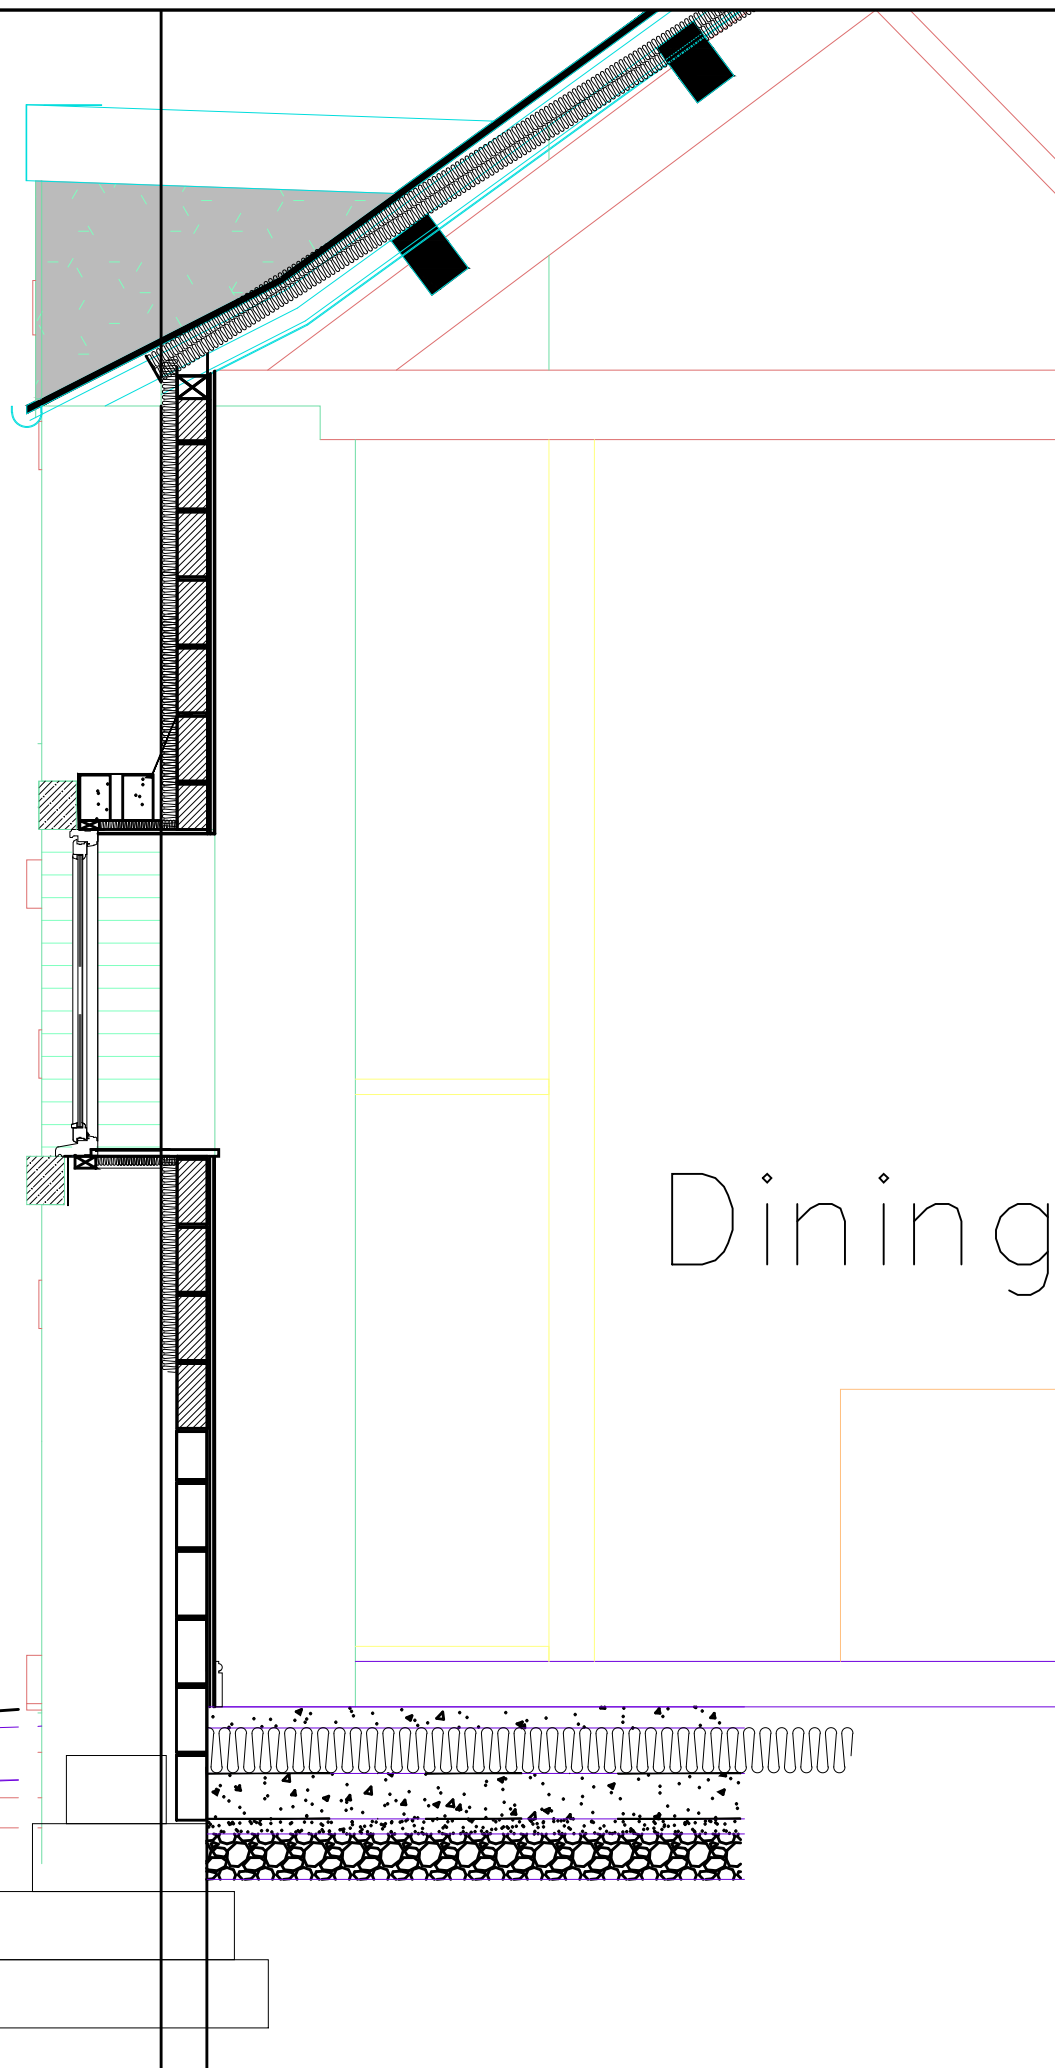

NOTES  
THIS DRAWING IS TO BE READ IN CONJUNCTION WITH ALL OTHER DRAWINGS FOR THIS PROJECT. ALL LEVELS AND DIMENSIONS ARE TO BE CHECKED ON SITE BY THE CONTRACTOR, PRIOR TO PLACING ORDERS OR COMMENCING ANY OF THE RELEVANT WORKS. ALL DIMENSIONS ARE IN MILLIMETRES UNLESS STATED OTHERWISE. ANY DISCREPANCIES BETWEEN THE INFORMATION SHOWN ON THE PLAN AND THAT FOUND ON SITE ARE TO BE REPORTED TO THE DESIGNER IMMEDIATELY.

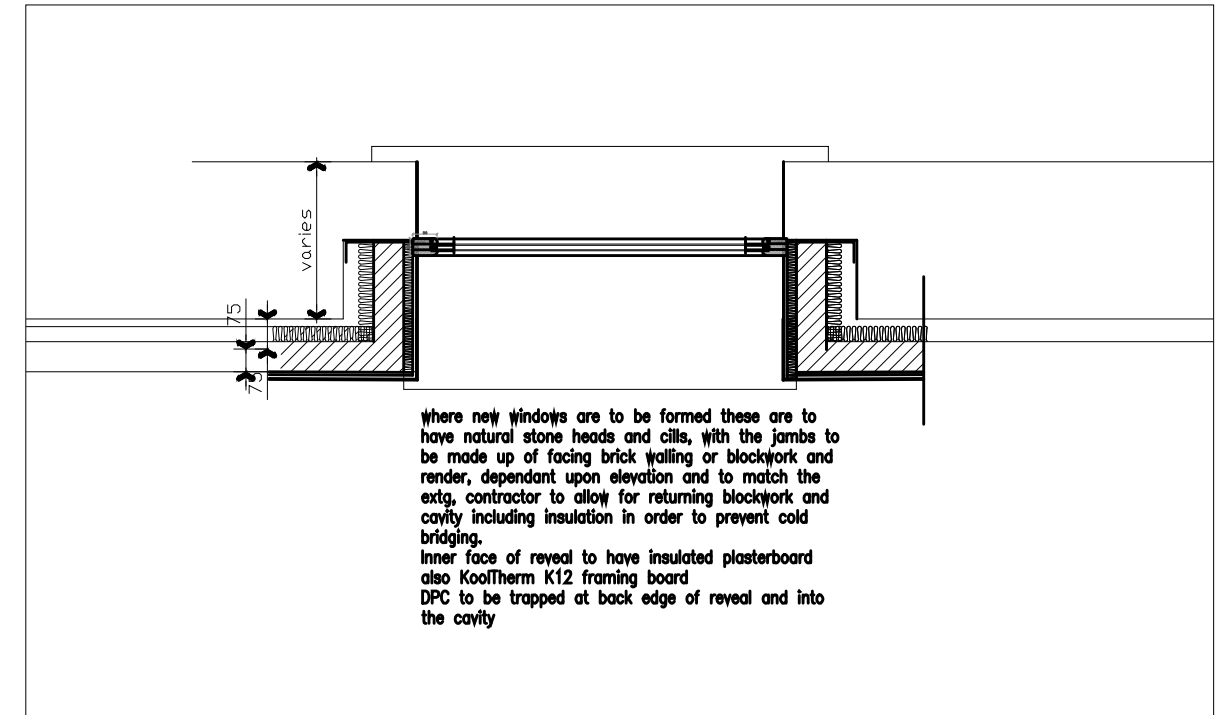

where new windows are to be formed these are to have natural stone heads and cills, with the jambs to be made up of facing brick walling or blockwork and render, dependant upon elevation and to match the extg, contractor to allow for returning blockwork and cavity including insulation in order to prevent cold bridging.  
Inner face of reveal to have insulated plasterboard also KoolTherm K12 framing board  
DPC to be trapped at back edge of reveal and into the cavity

Rev.	Date	Description
------	------	-------------

**A.L.H. Design Services**  
Barley Cottage, Brewery Street, Longridge, Lancs  
PR3 3NB, Tel & Fax : (01772) 785719

Client

Mr A Wilkinson  
14 Chesterbrook  
Ribchester,  
Nr Blackburn  
Lancs PR3 3XT

Job/Scheme Title

CONVERSION OF BARN

Drawing Title

PROPOSED WINDOW HEAD AND  
CILL DETAILS

Job/Scheme Number		Drawing Number	
0779/93		Drawing No 52	
Scale	Date	Drawn	Checked
1/25	Oct 25	a.t.l-h.	