



This drawing is to be read in conjunction with all relevant Architect, consultant, specialists' and sub-contractors drawings and specifications. The Architect is to be notified of any discrepancies before proceeding. Do not scale from this drawing. All dimensions and levels are to be checked on site. This drawing is subject to copyright.

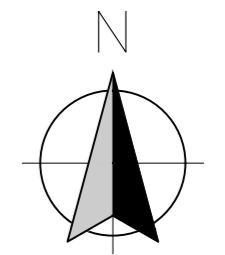

0 10 20 30m
1:500 Scale

434200

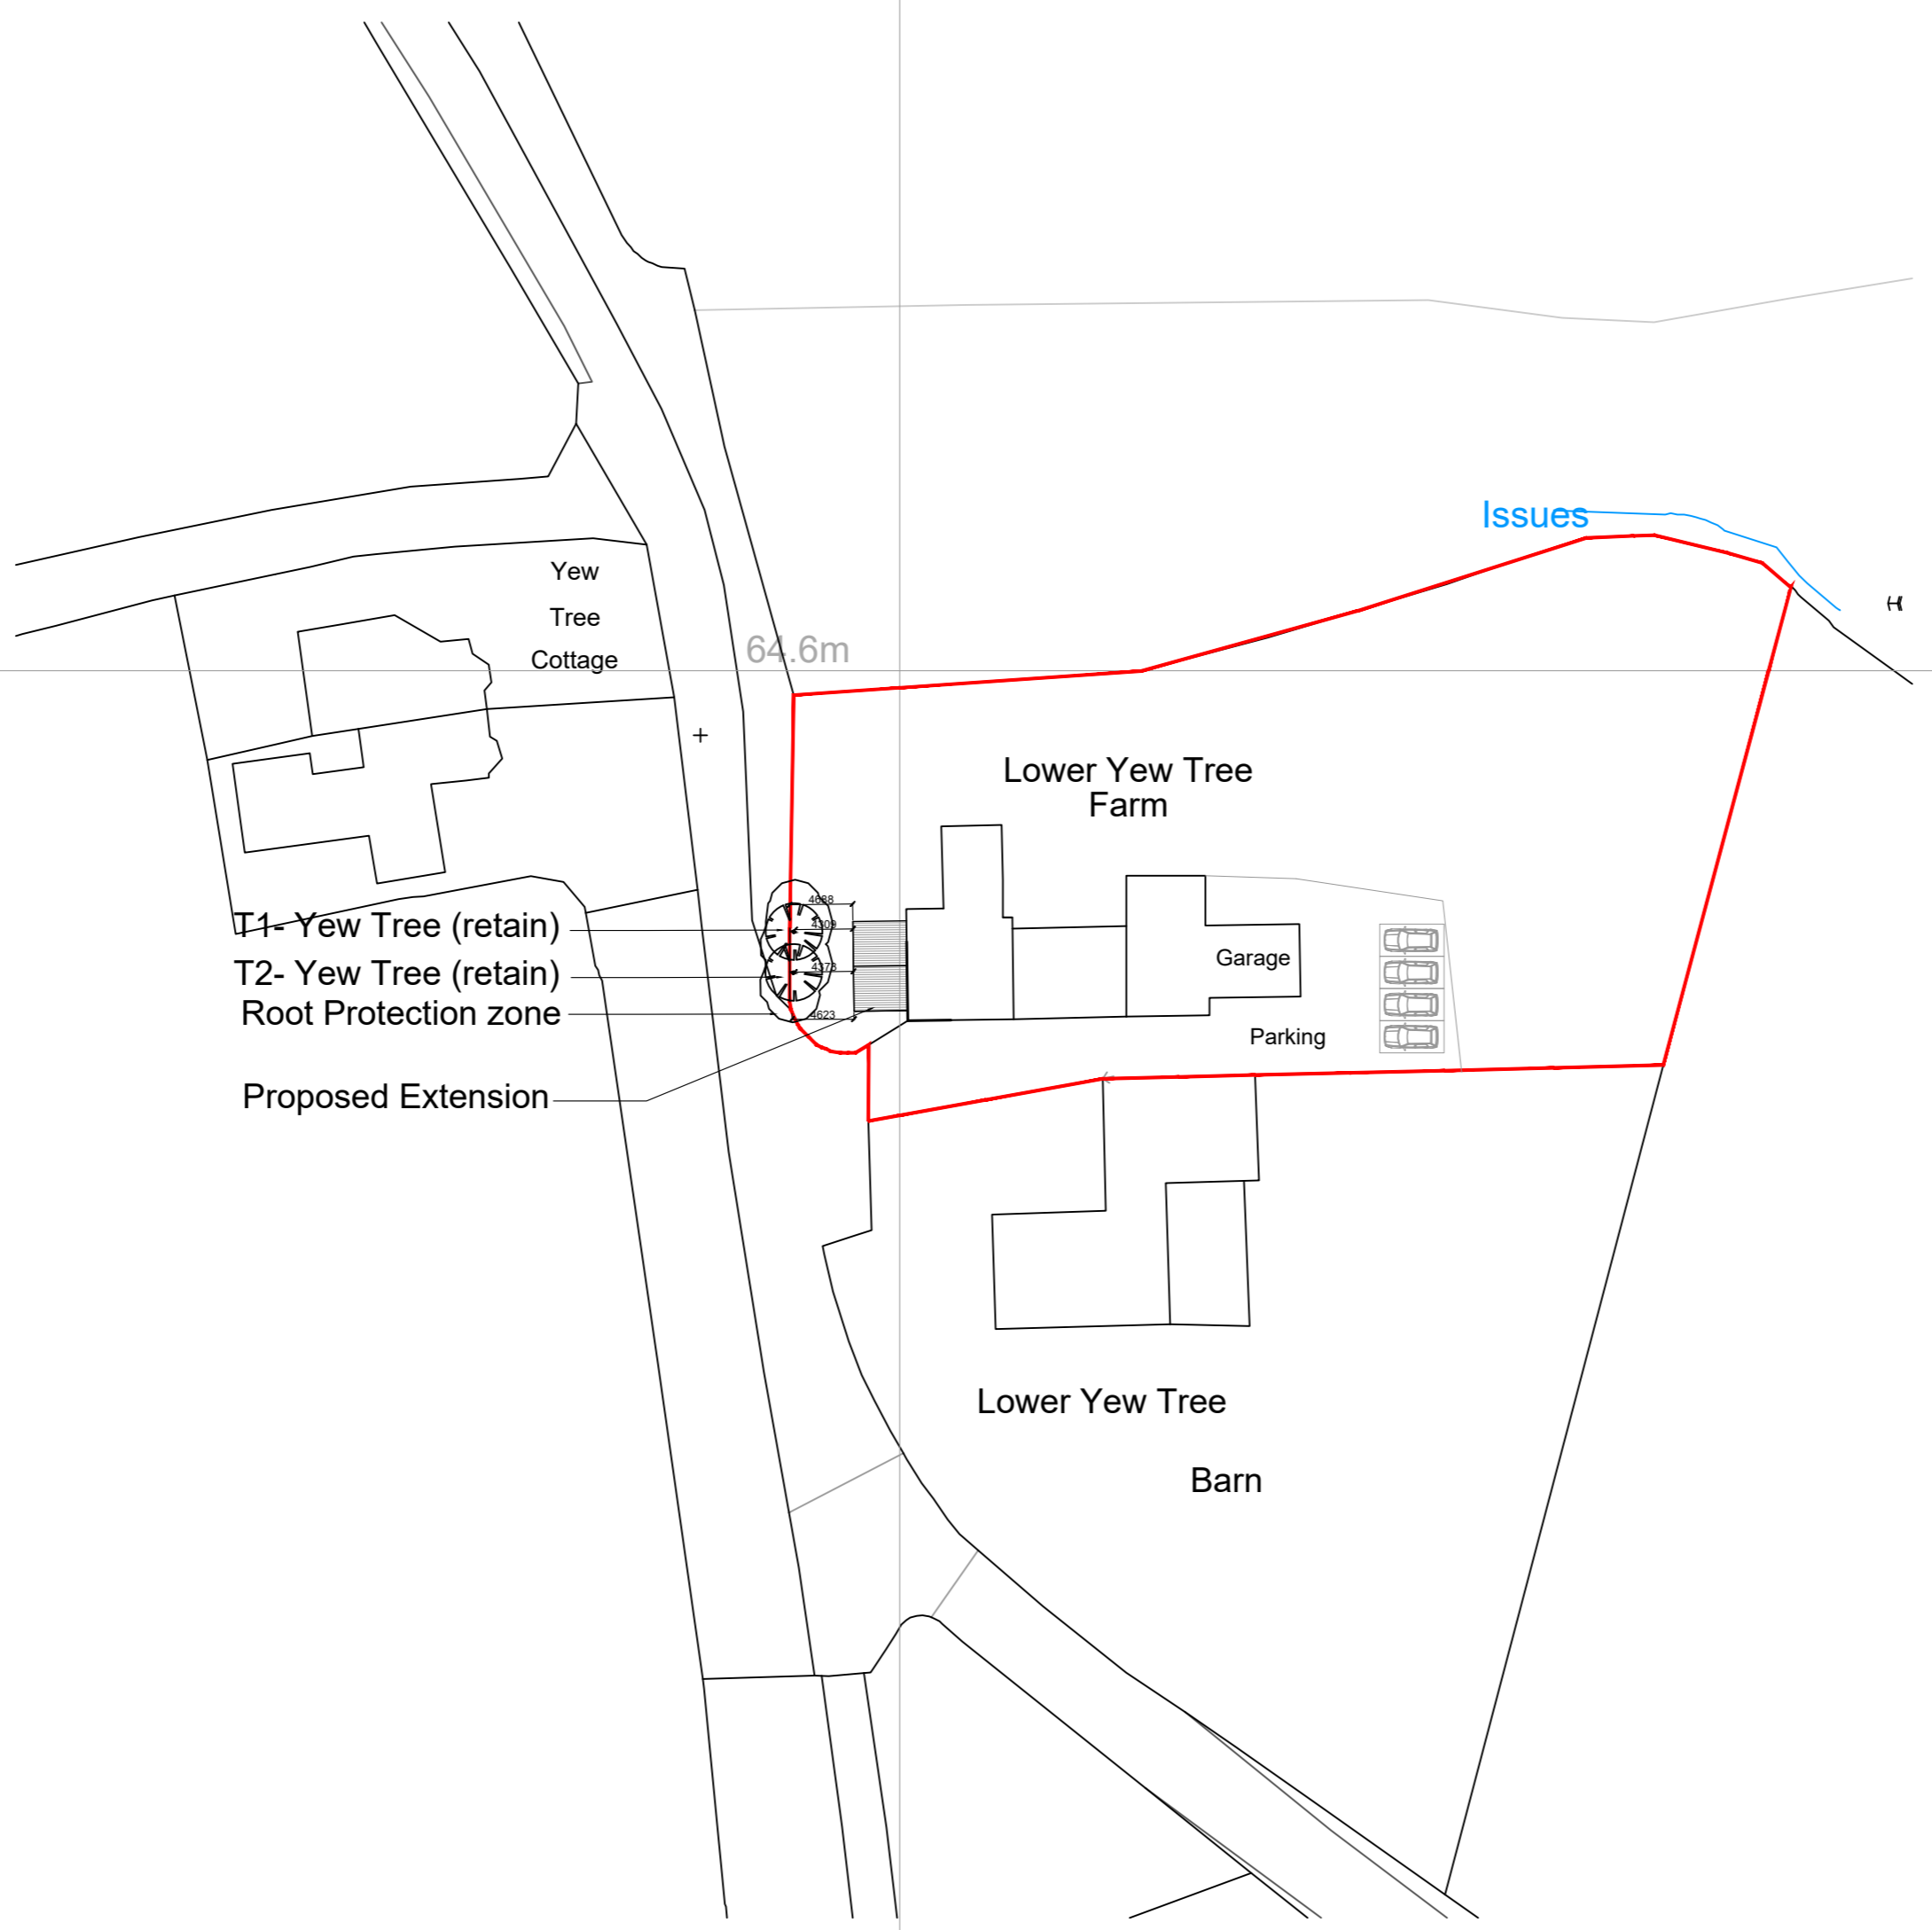

434100

Mapping contents © Crown copyright and database rights 2025 Ordnance Survey 100035207

360800

360900

361000

Proposed Site Plan
1:500 Scale

Client
Mr Lloyd and Mrs Rawstone

Job Title
Proposed Extension
Lower Yew Tree Farm
Alston Lane
Alston
Preston
PR3 3BN

Drawing Title
Proposed Site Plan

Scale 1:500 @ A2	Date Dec 2025	Drawn Philip Cottier
---------------------	------------------	-------------------------



SUNDERLAND PEACOCK & ASSOCIATES LTD.
HAZELMERE, PIMLICO ROAD, CLITHEROE
LANCASHIRE, BB7 2AG
T 01200 423178 F 01200 427328
E info@sunderlandpeacock.com
www.sunderlandpeacock.com



7313 -005