



**PROPOSED SOUTH EAST ELEVATION**  
Scale 1:100

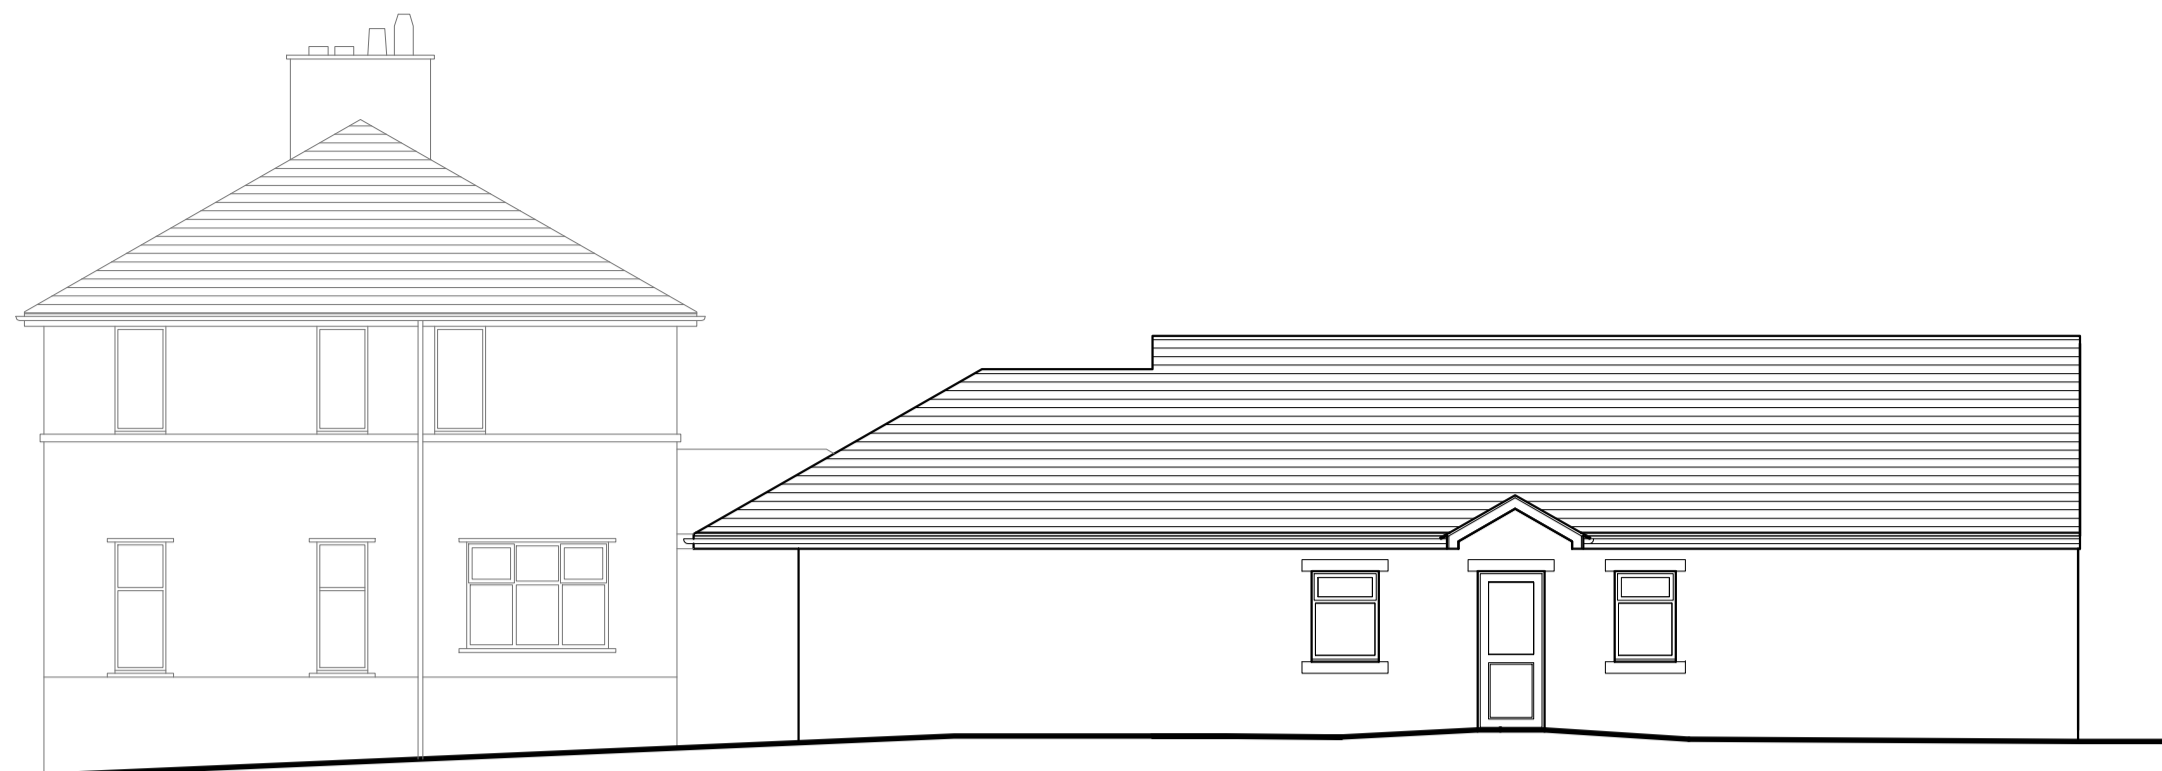

**PROPOSED NORTH EAST ELEVATION**  
Scale 1:100

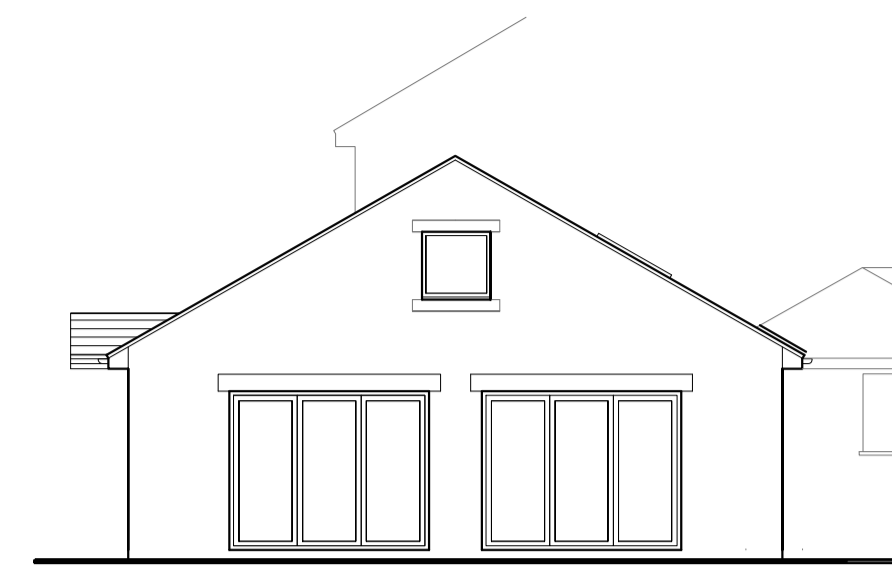


**PROPOSED NORTH WEST ELEVATION**  
Scale 1:100




**PROPOSED SOUTH WEST ELEVATION**  
Scale 1:100

Velux rooflights:  
to be obscure-glazed and non-opening unless the part of the window which can be opened are more than 1.7 metres above the floor of the room in which they are installed

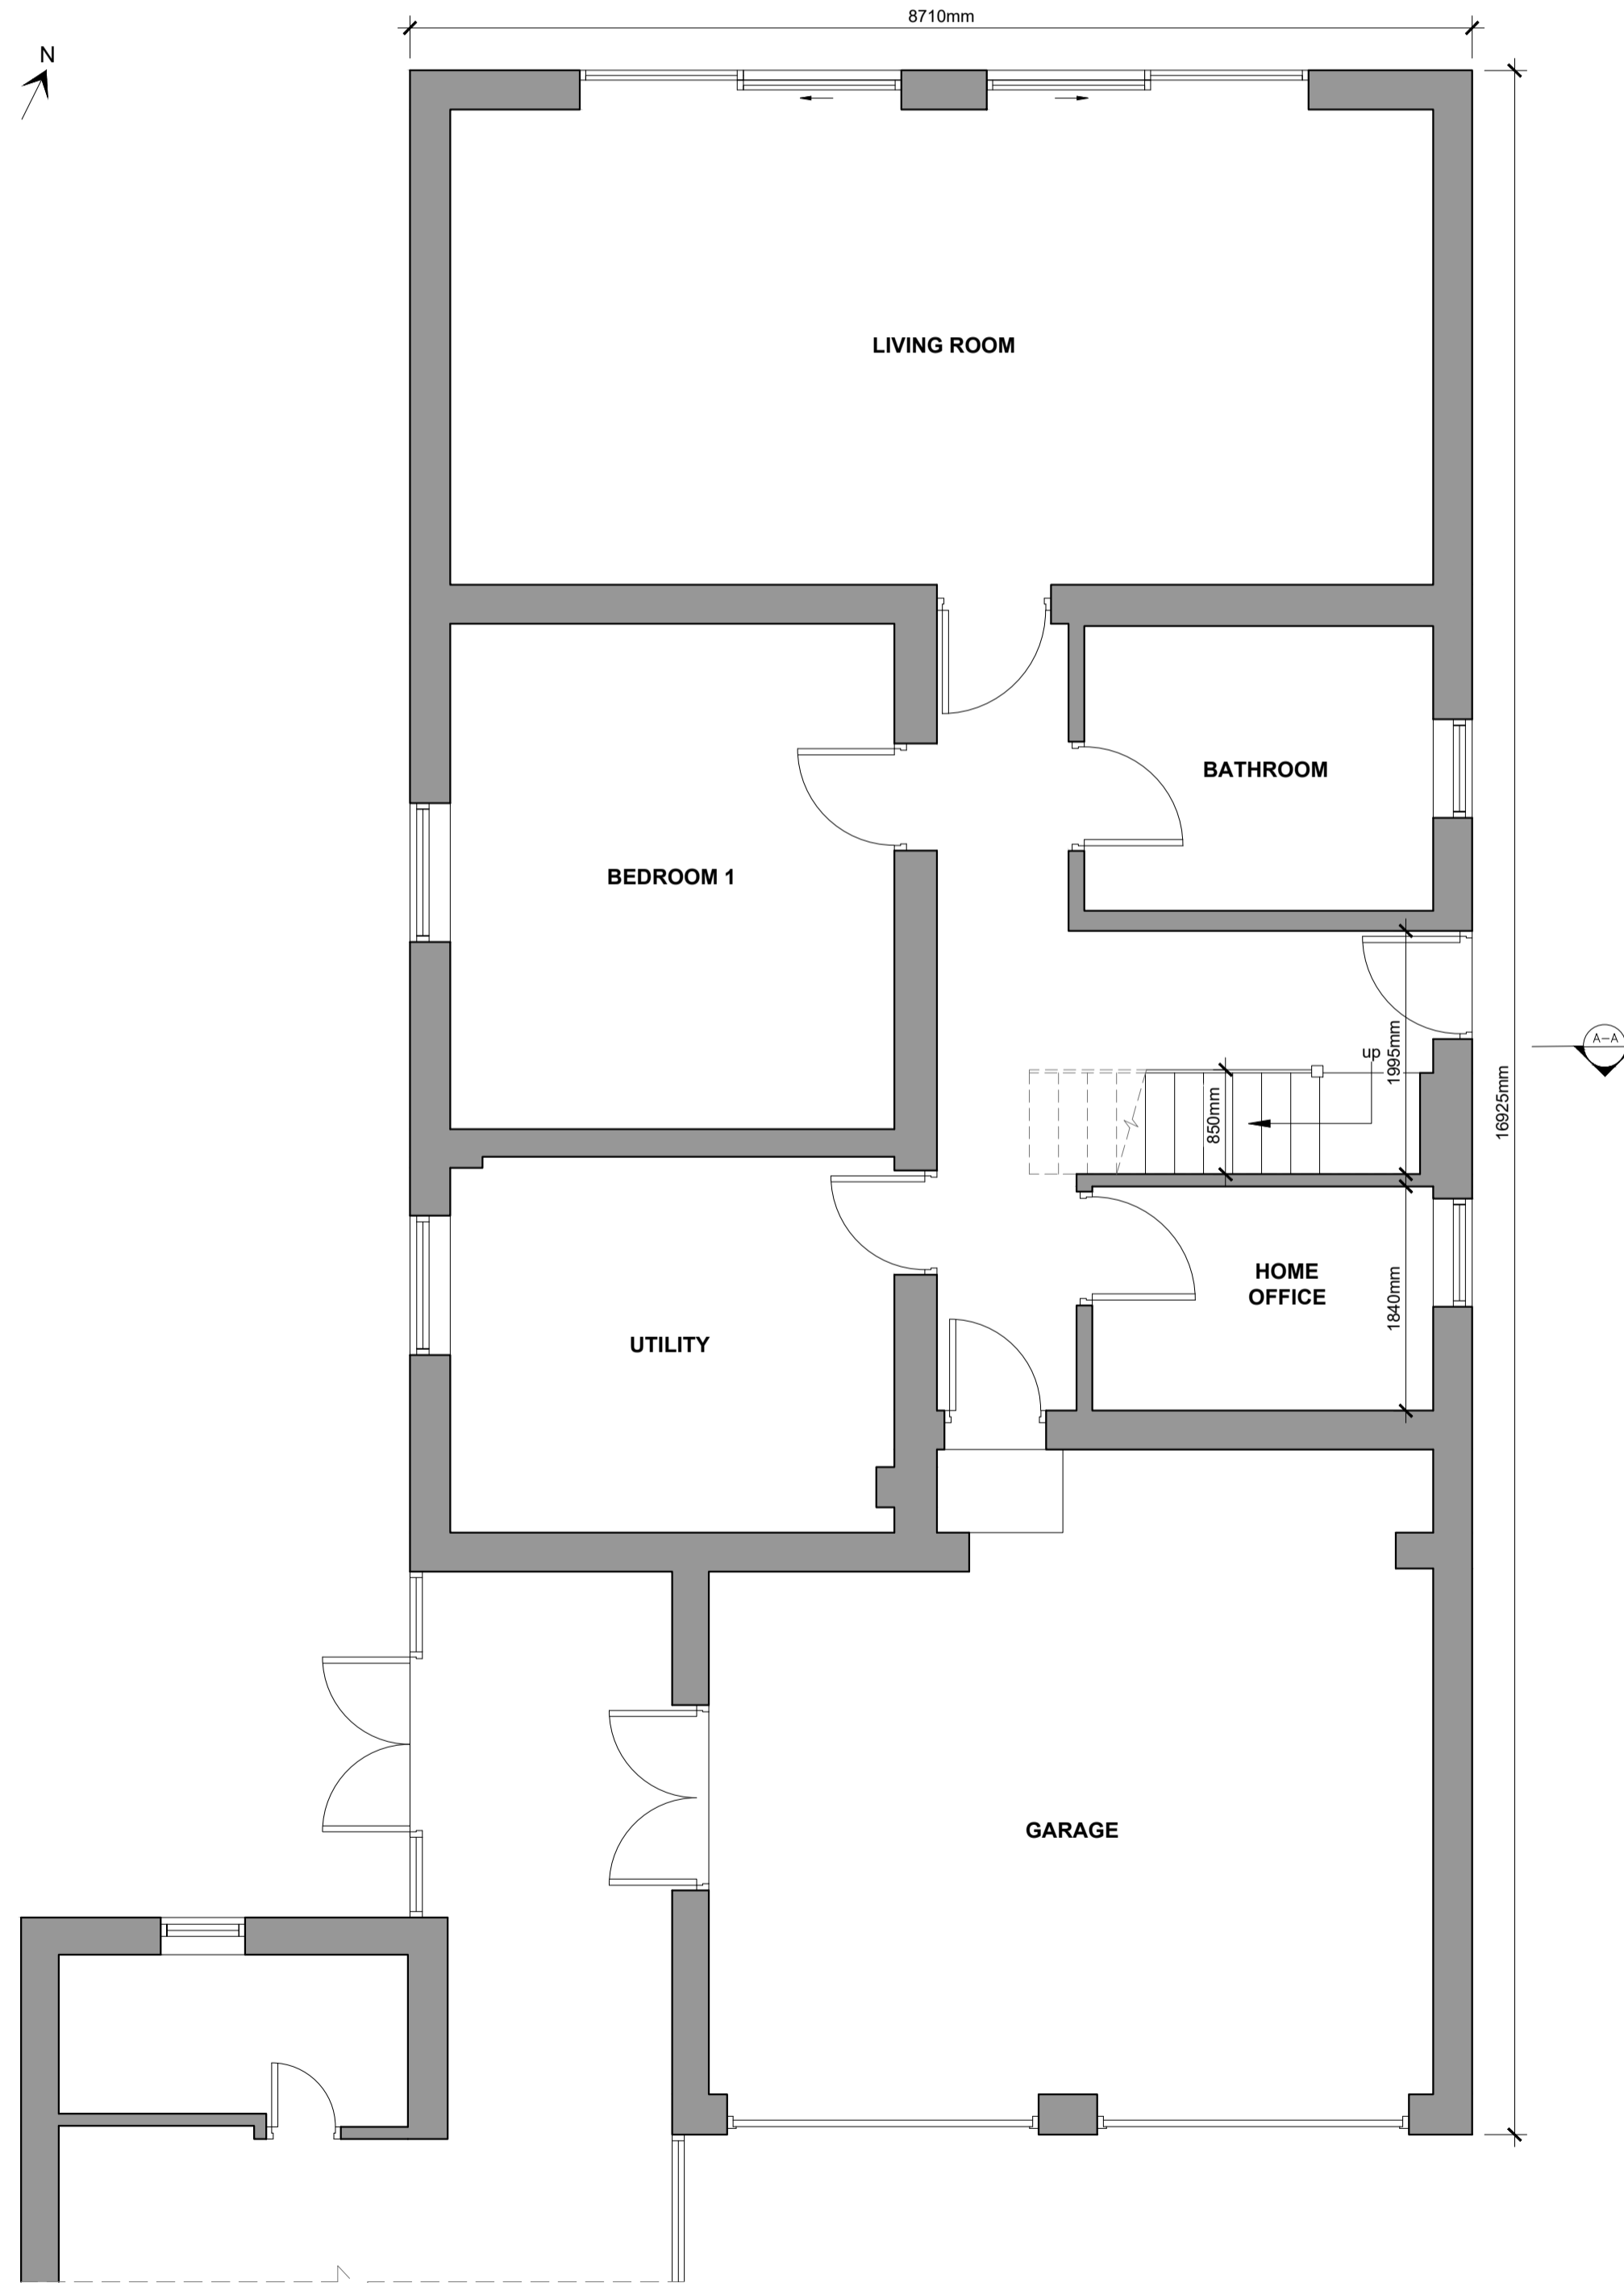


**PROPOSED PART GROUND FLOOR PLAN (ANNEX)**  
Scale 1:50

Velux rooflights:  
to be obscure-glazed and non-opening unless the part of the window which can be opened are more than 1.7 metres above the floor of the room in which they are installed

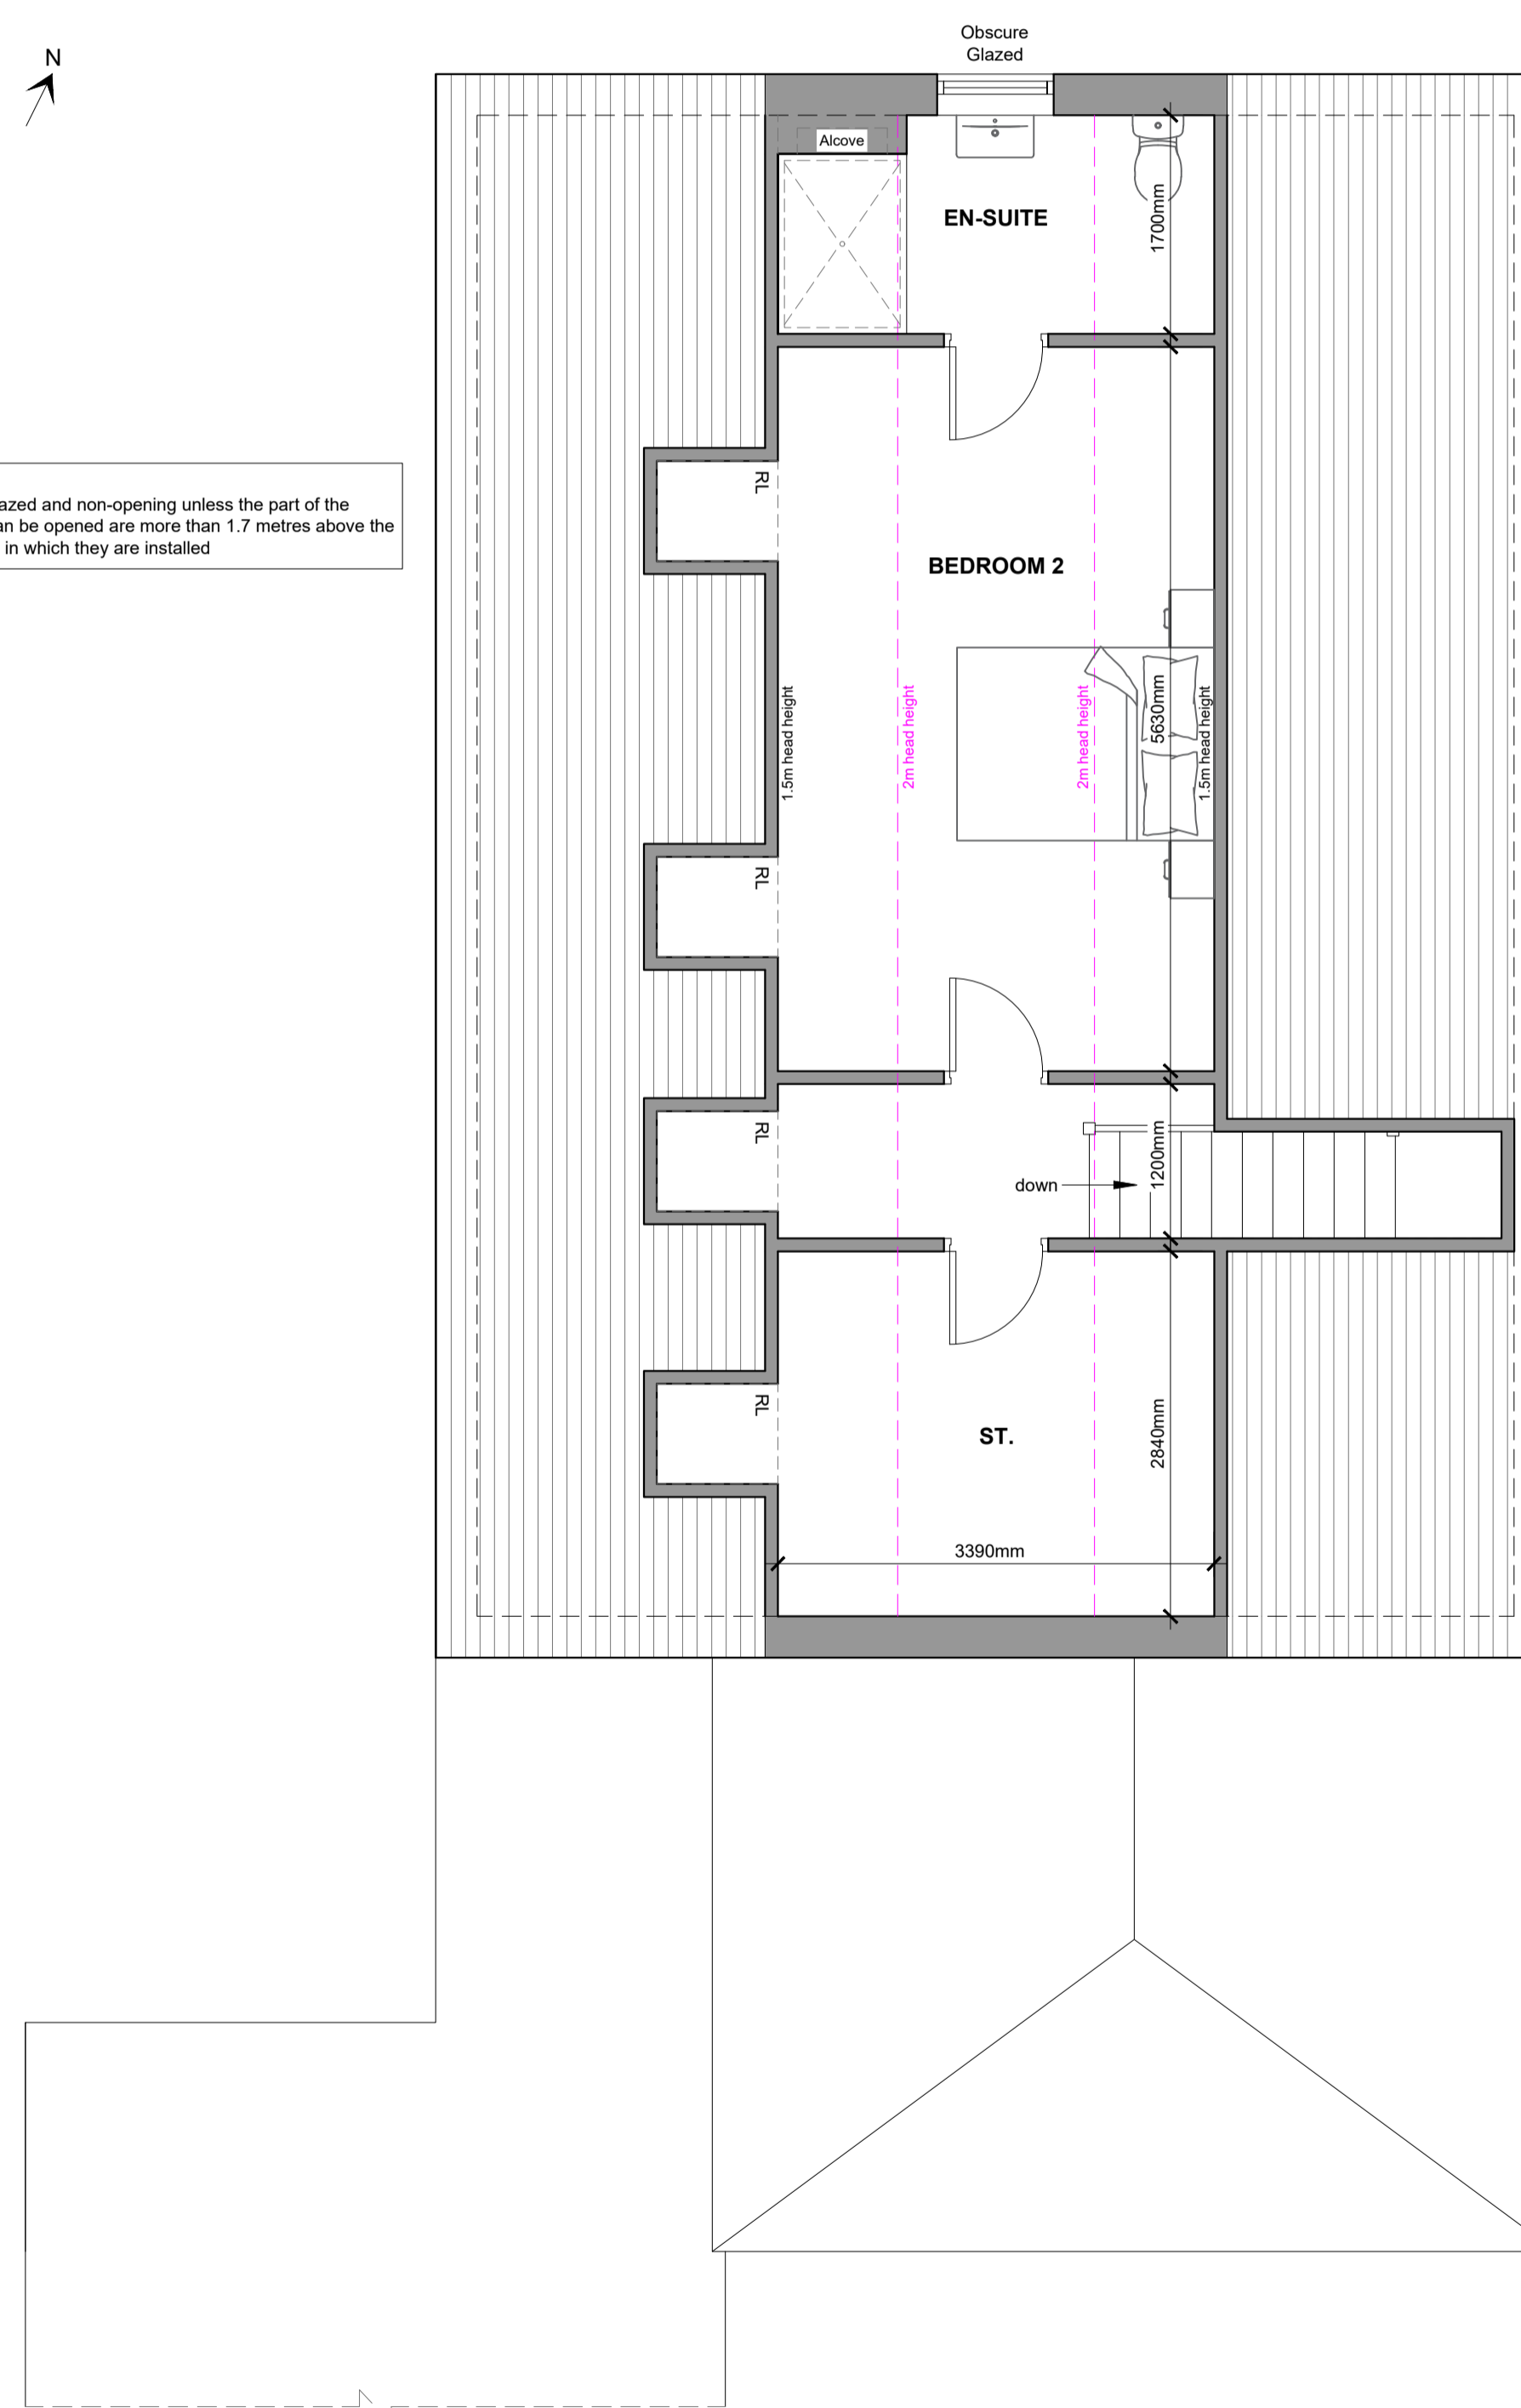

**PROPOSED PART LOFT PLAN (ANNEX)**  
Scale 1:50

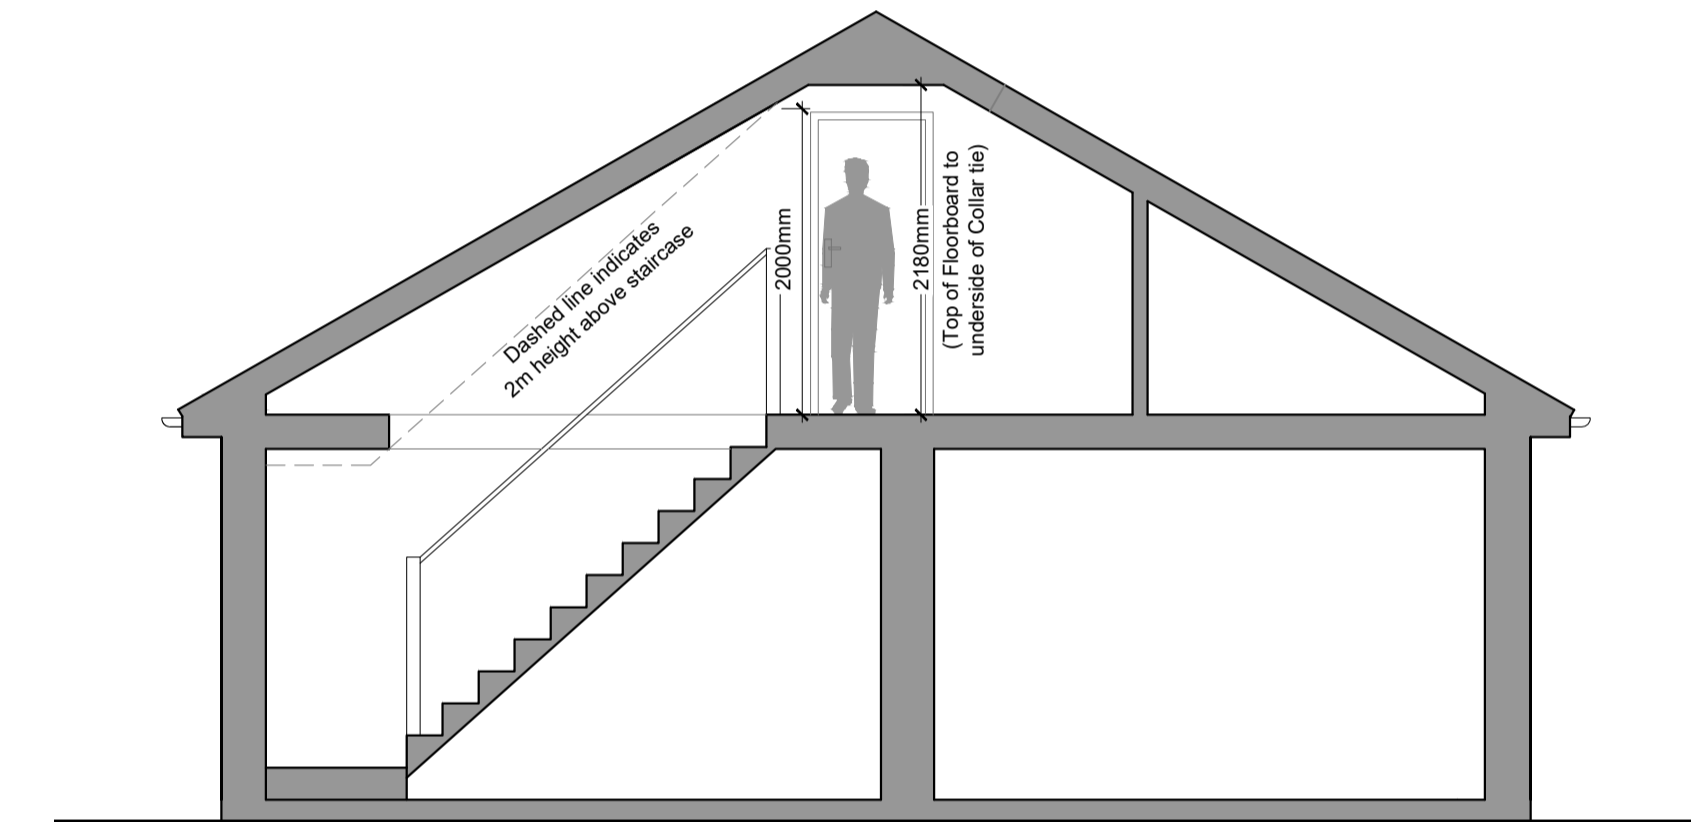

**PROPOSED SECTION A-A**  
Scale 1:50