



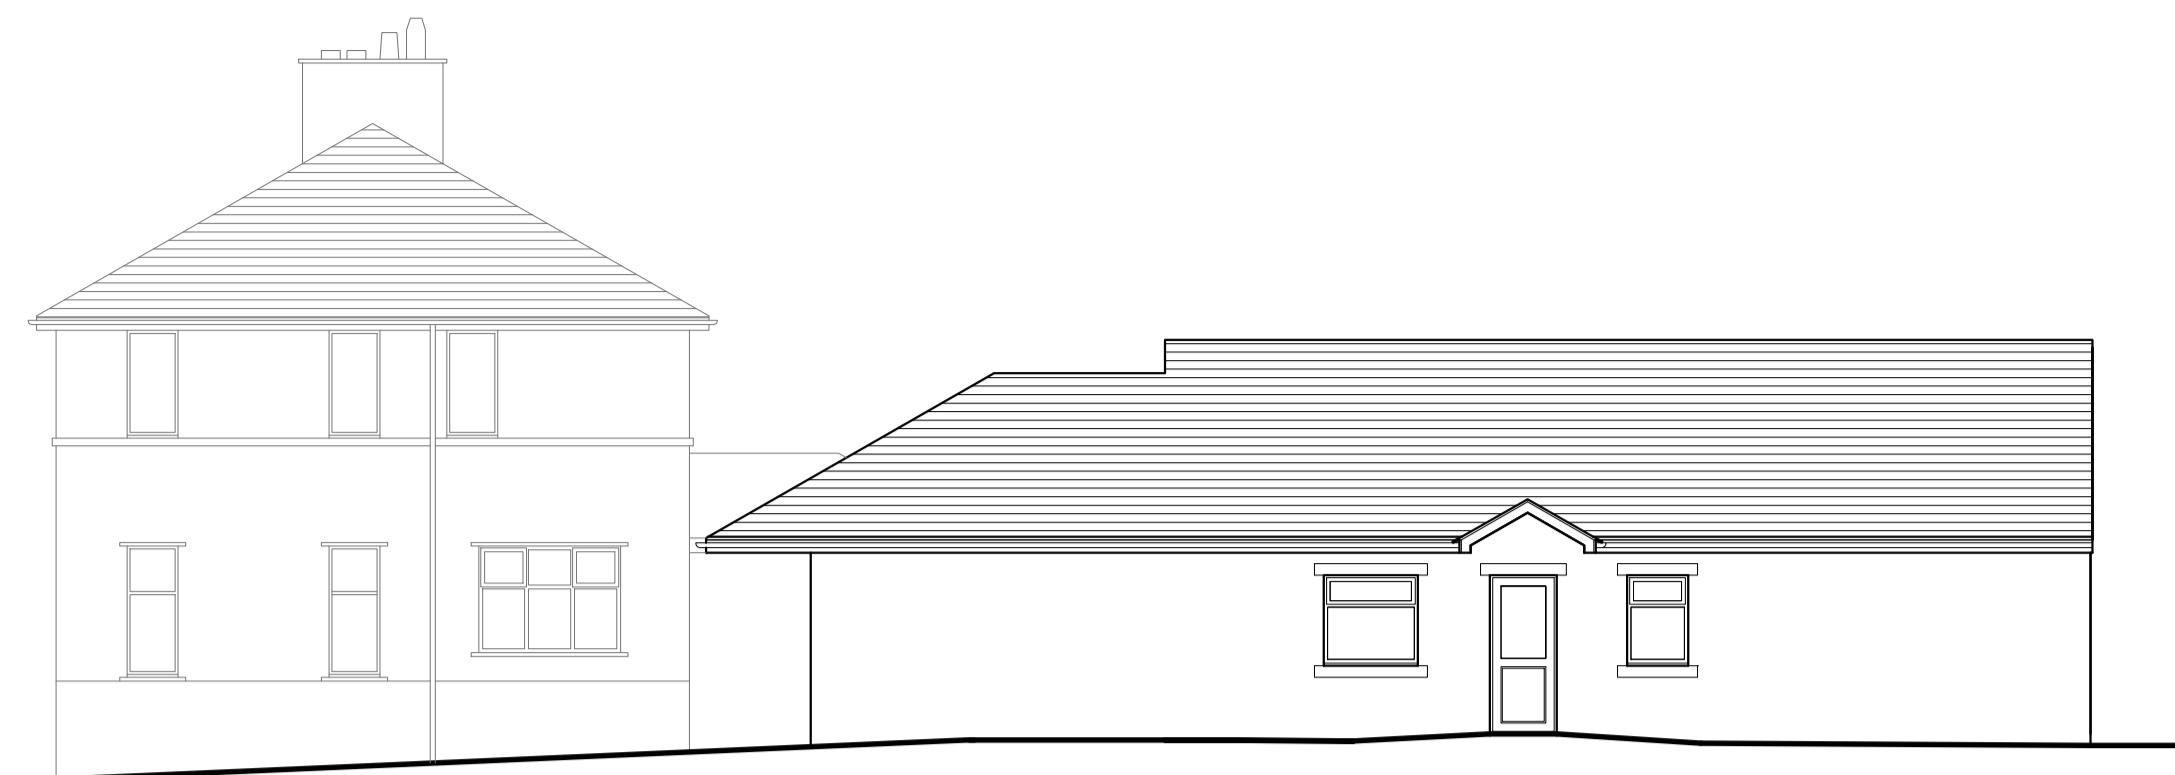

**EXISTING SOUTH EAST ELEVATION**  
Scale 1:100

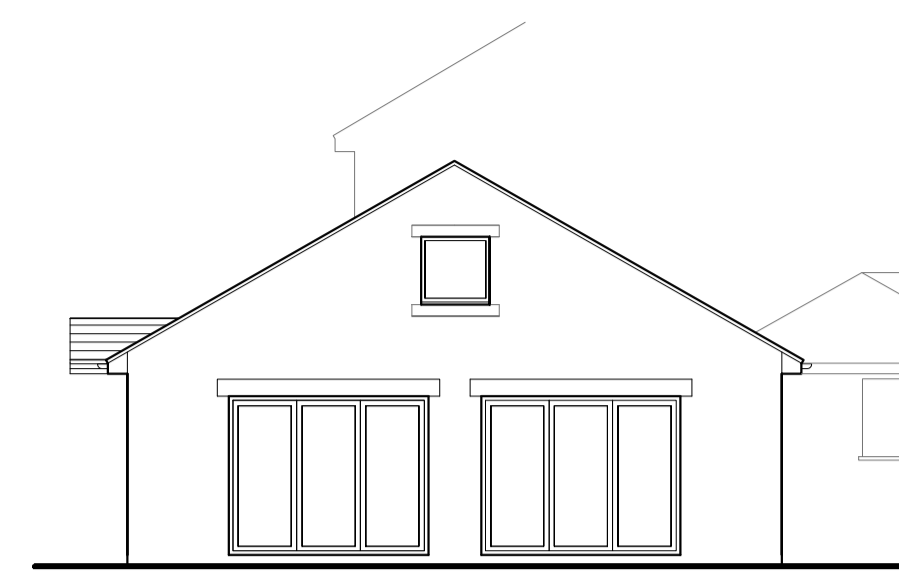


**EXISTING NORTH EAST ELEVATION**  
Scale 1:100




**EXISTING NORTH WEST ELEVATION**  
Scale 1:100




**EXISTING SOUTH WEST ELEVATION**  
Scale 1:100

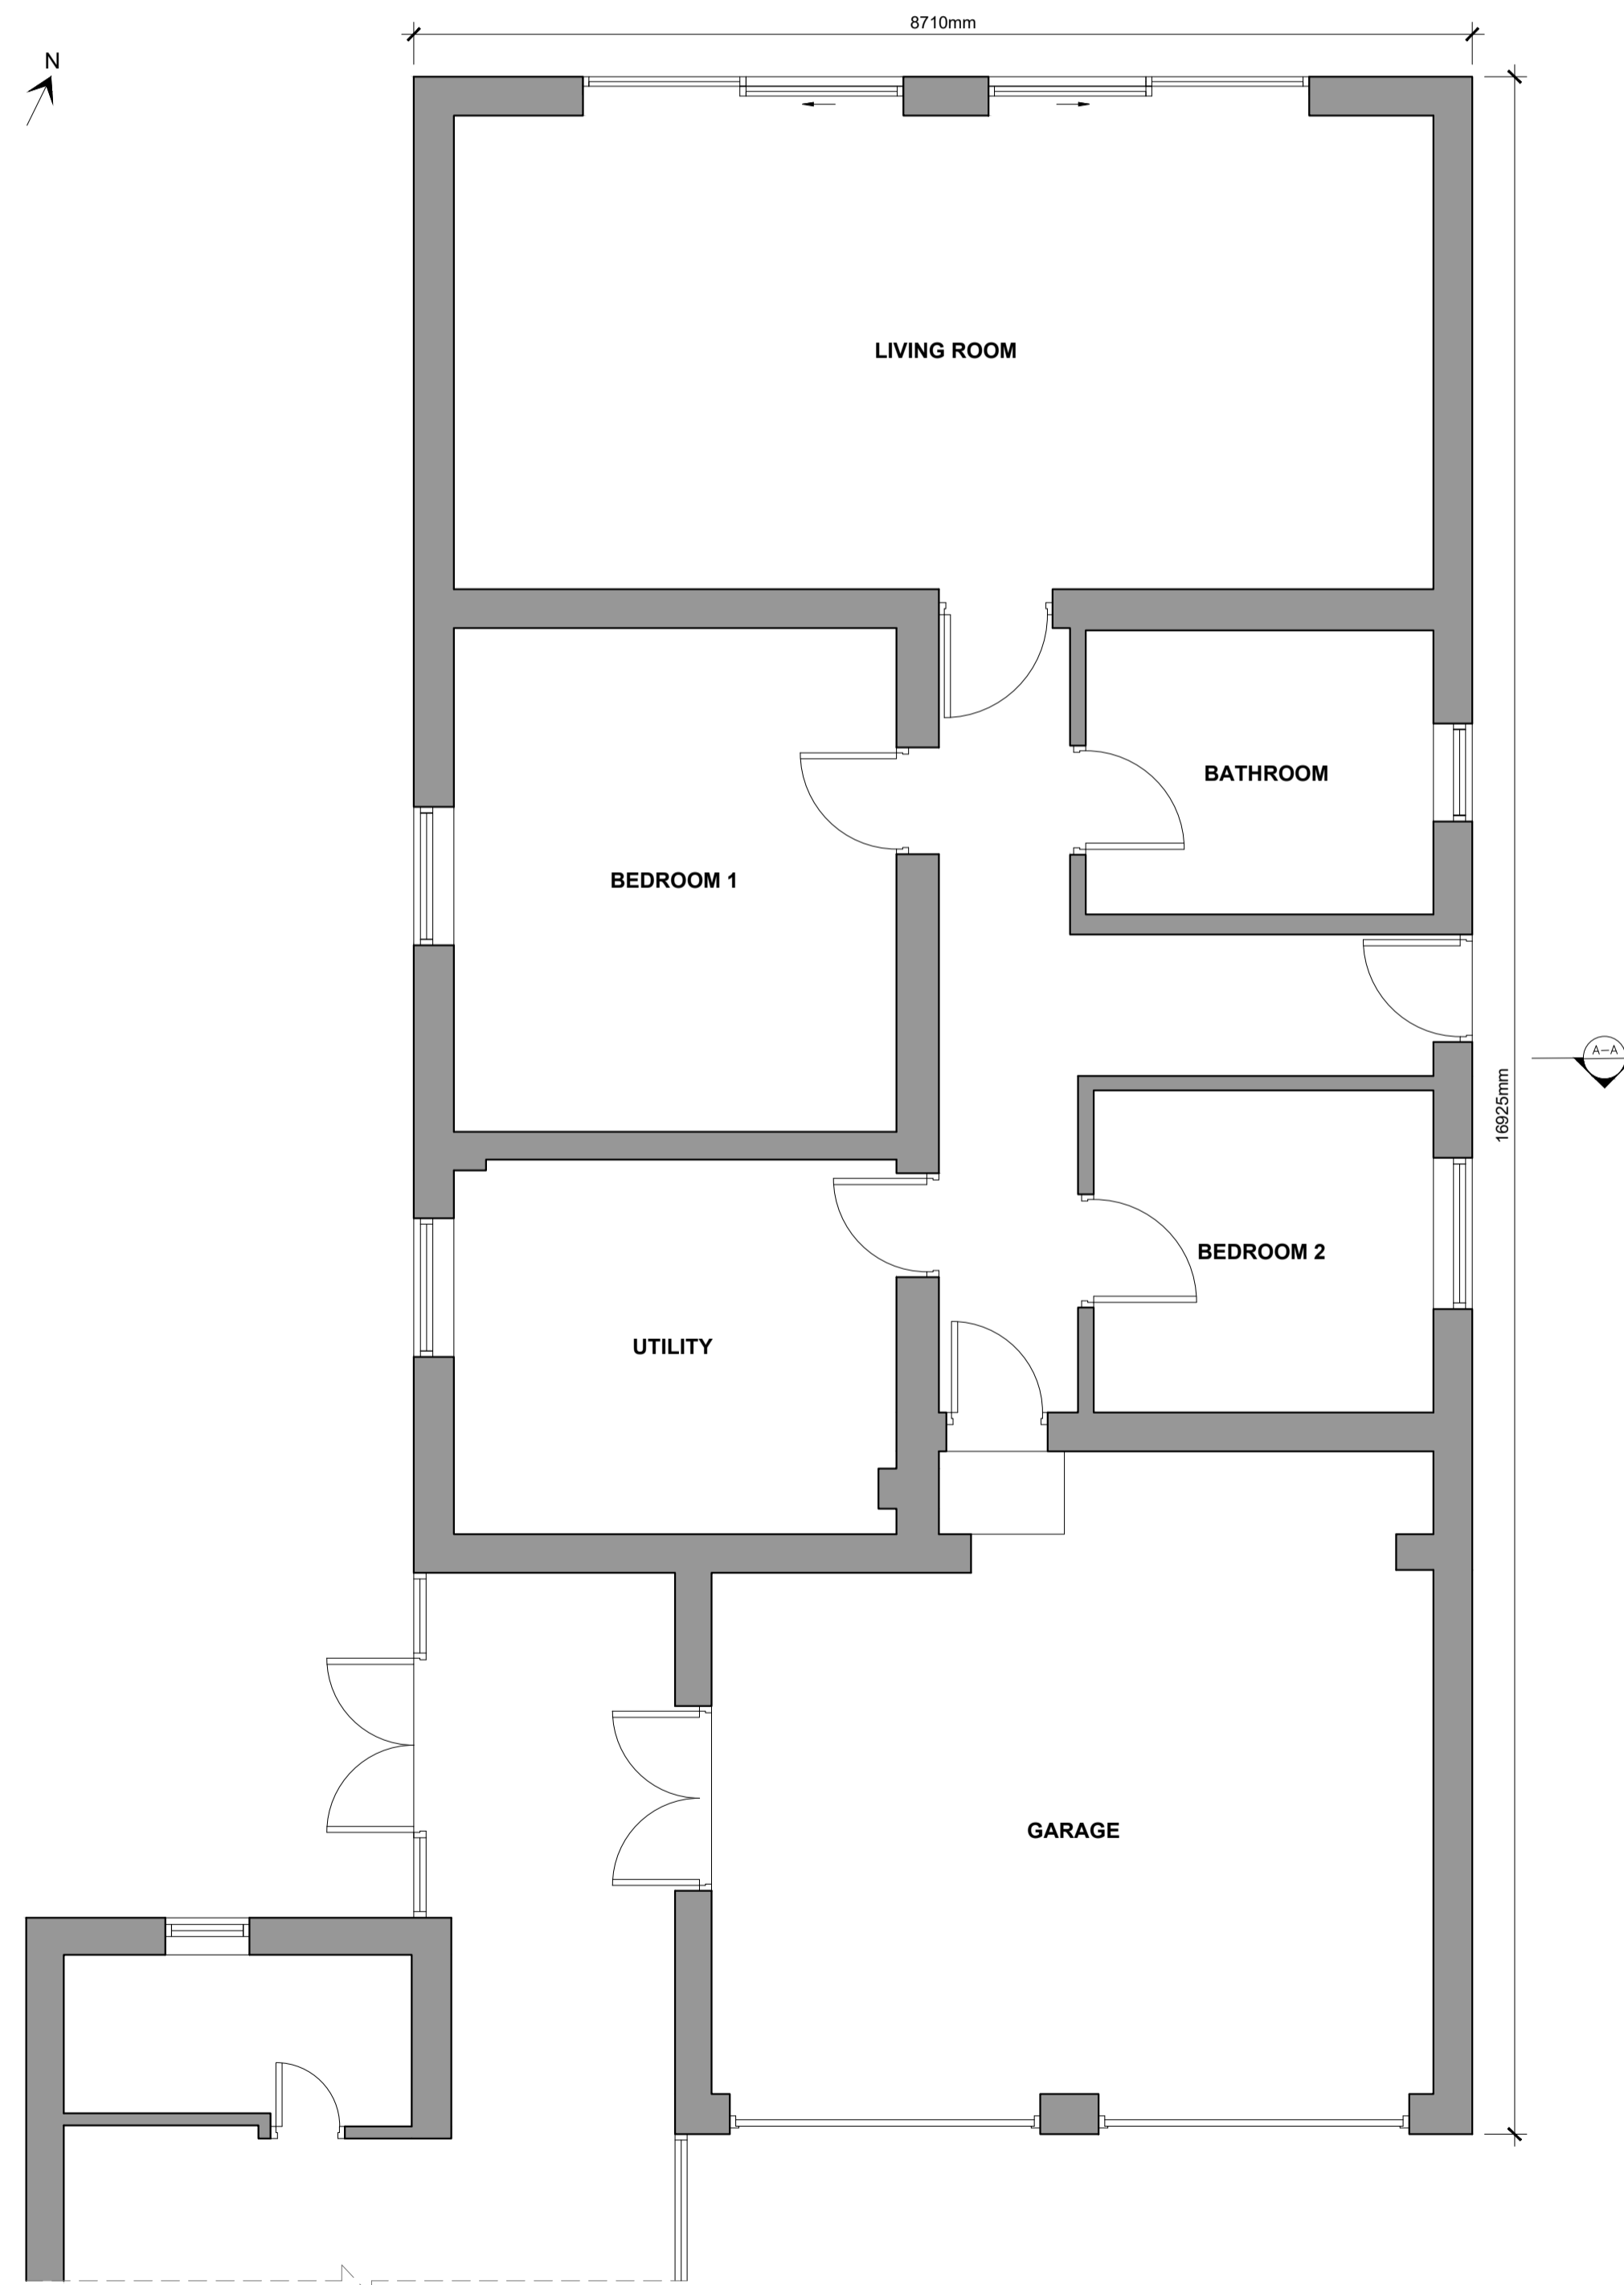

**EXISTING PART GROUND FLOOR PLAN (ANNEX)**  
Scale 1:50

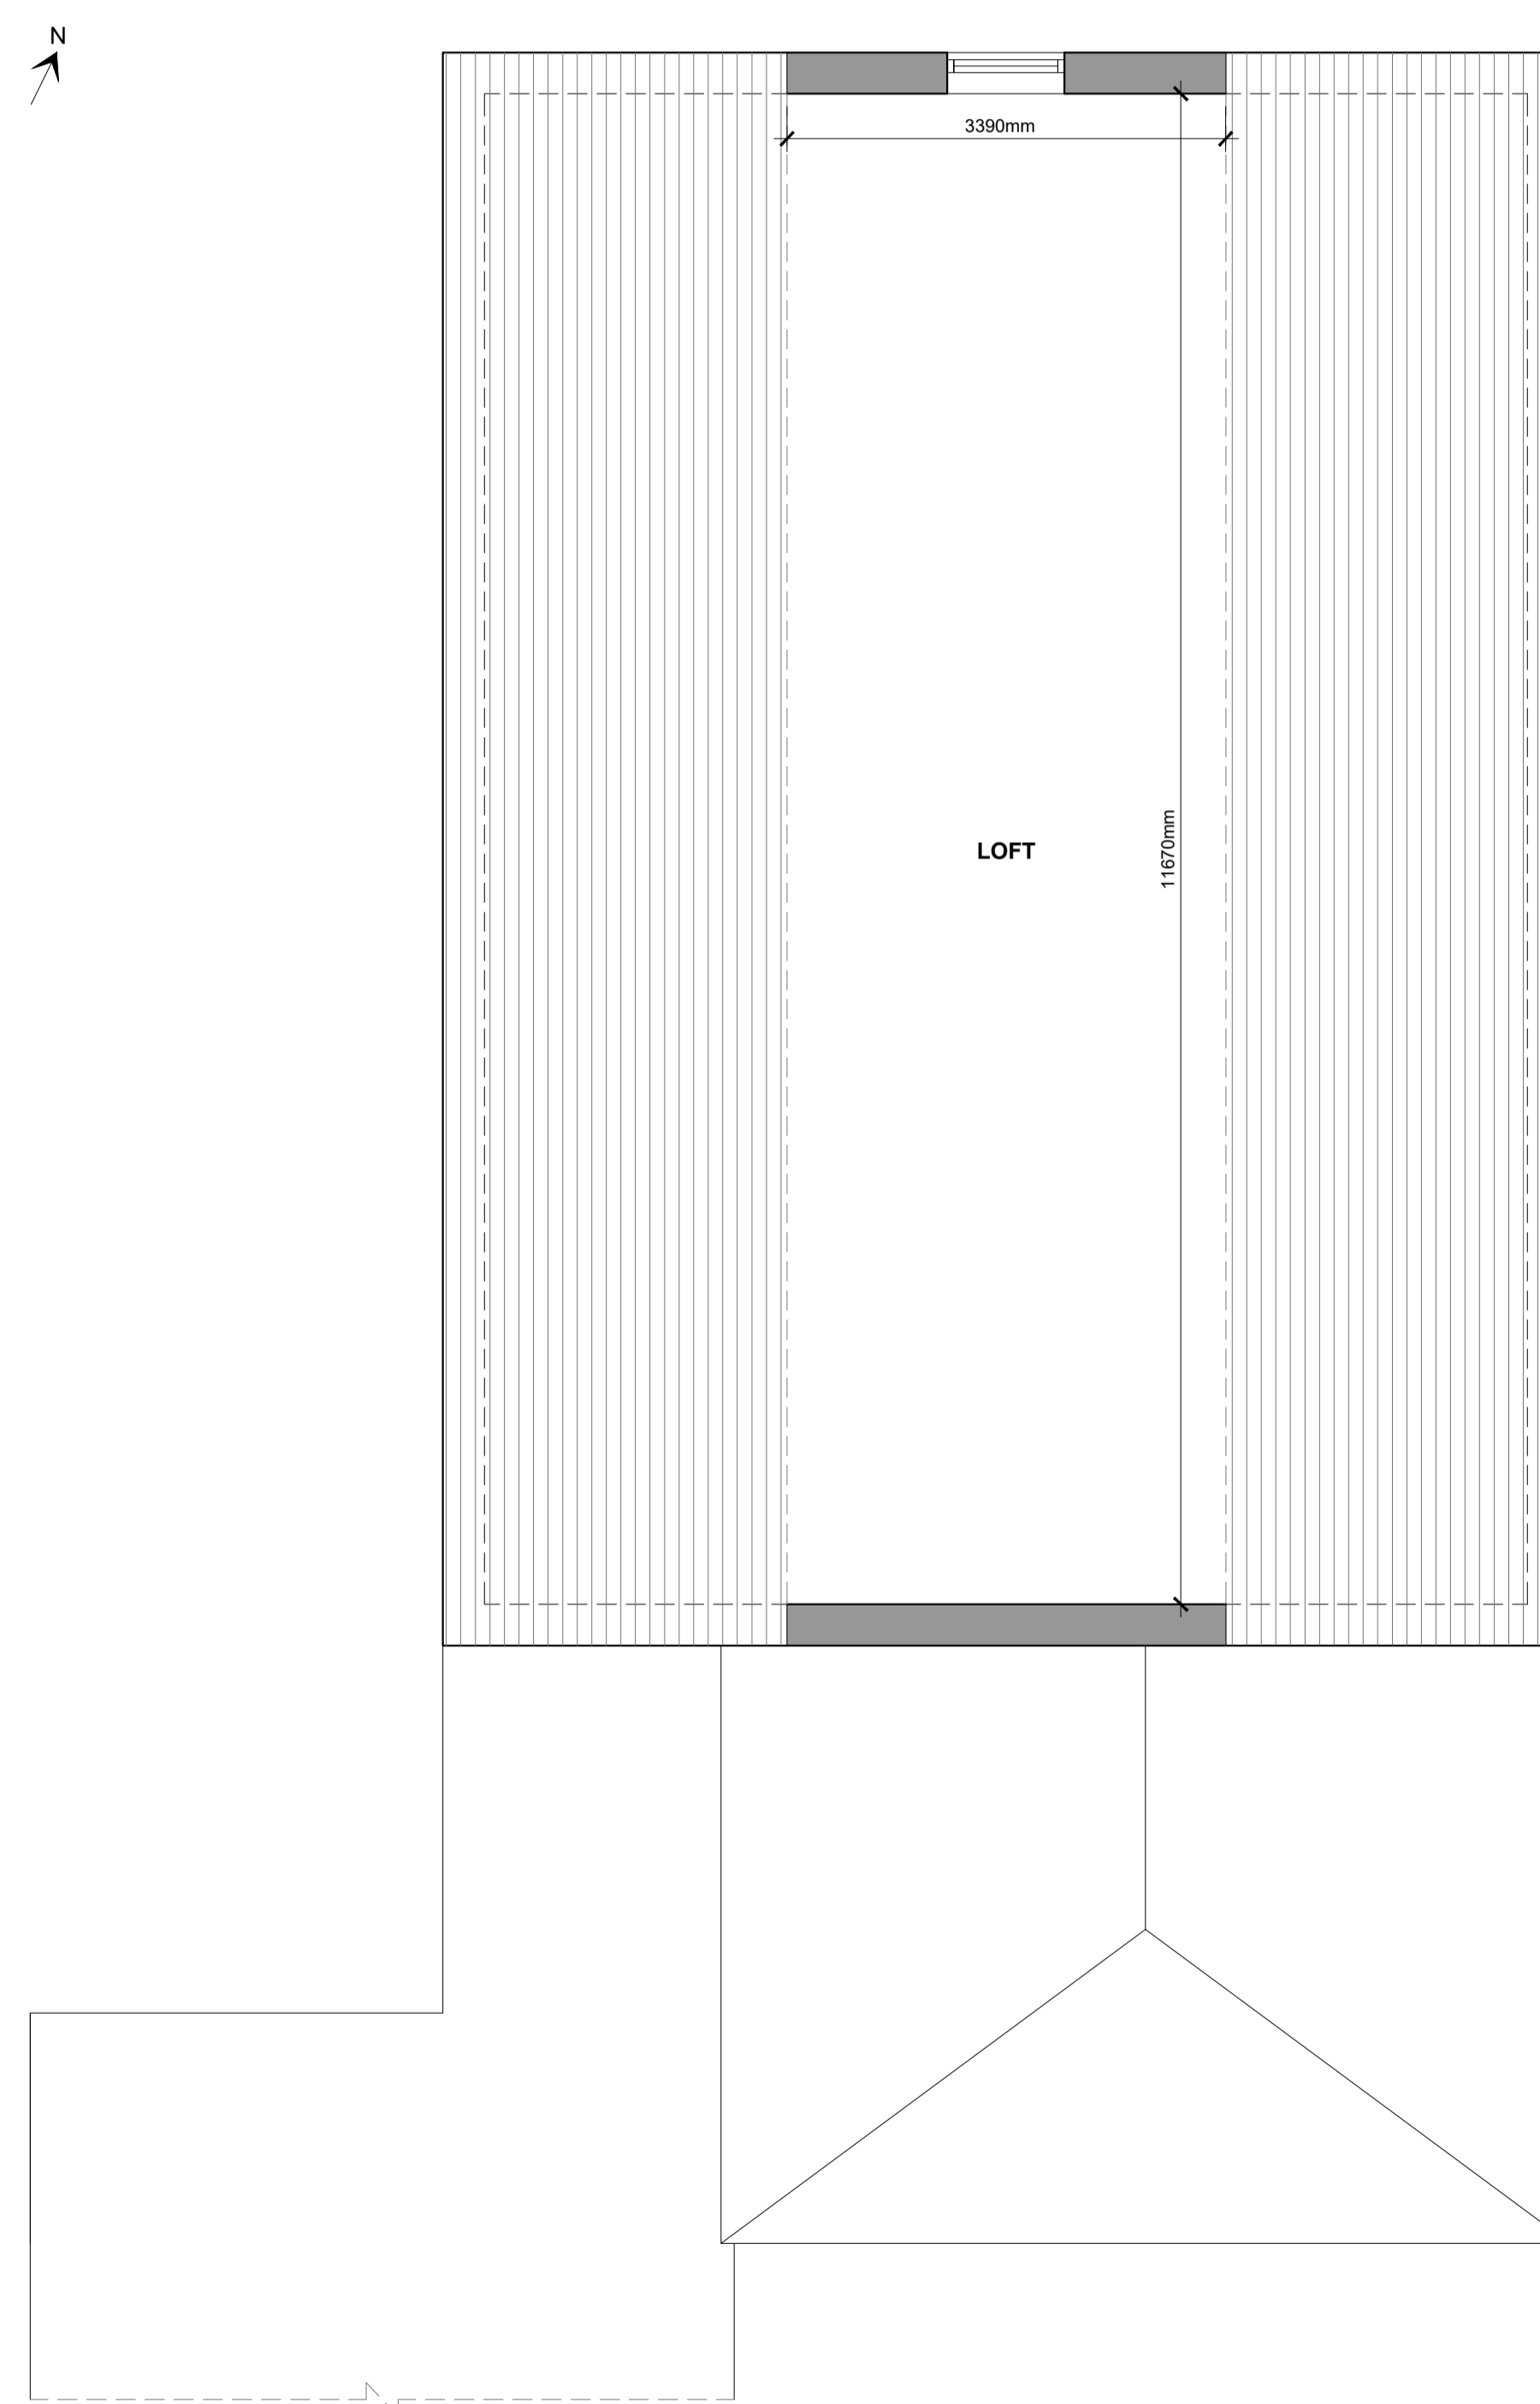

**EXISTING PART LOFT PLAN (ANNEX)**  
Scale 1:50

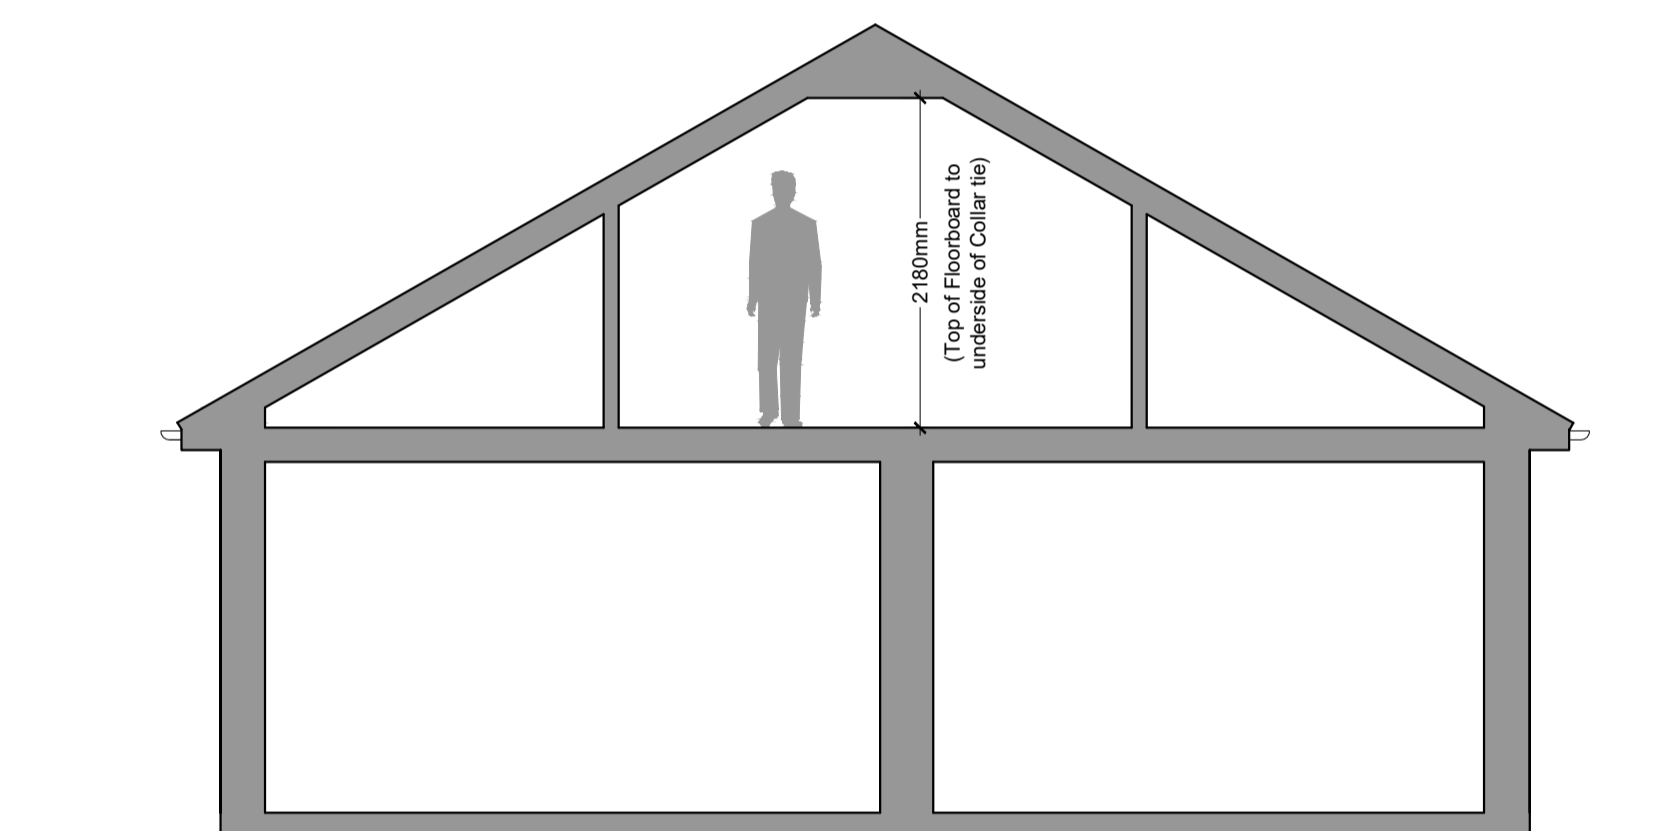

**EXISTING SECTION A-A**  
Scale 1:50