



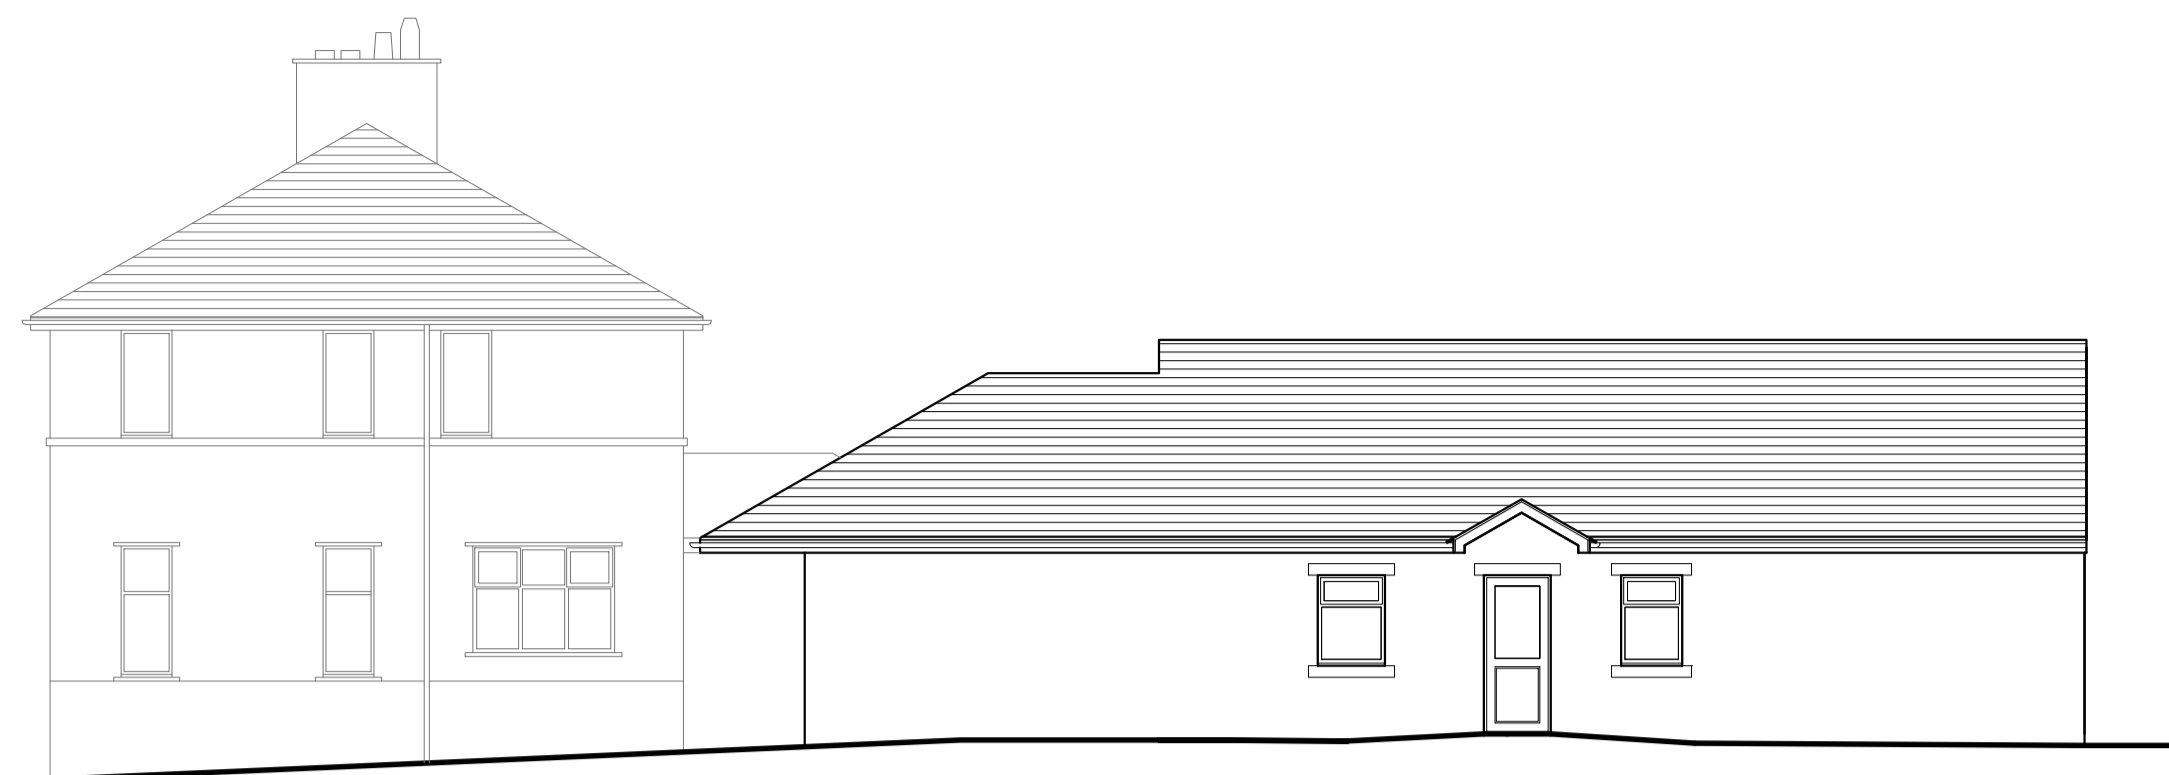


PROPOSED SOUTH EAST ELEVATION
Scale 1:100

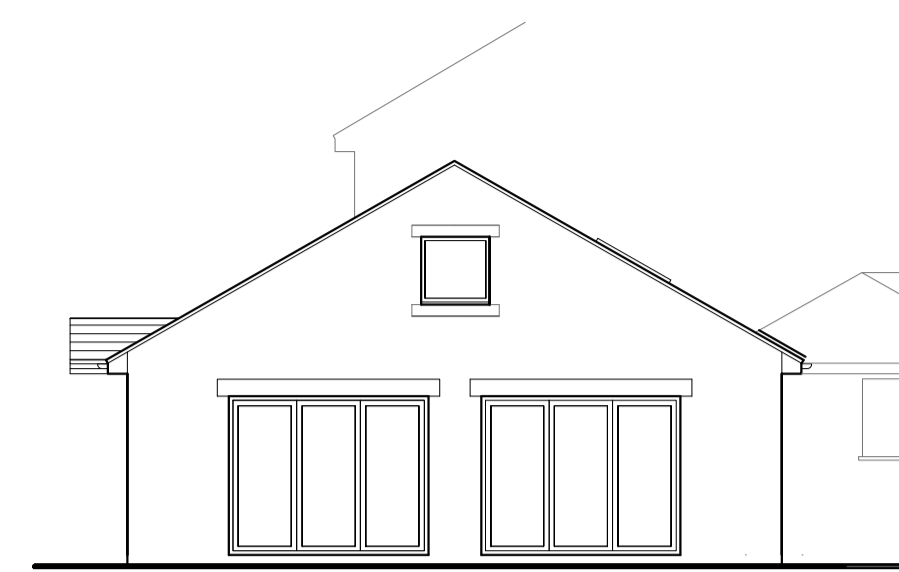


PROPOSED NORTH EAST ELEVATION
Scale 1:100




PROPOSED NORTH WEST ELEVATION
Scale 1:100

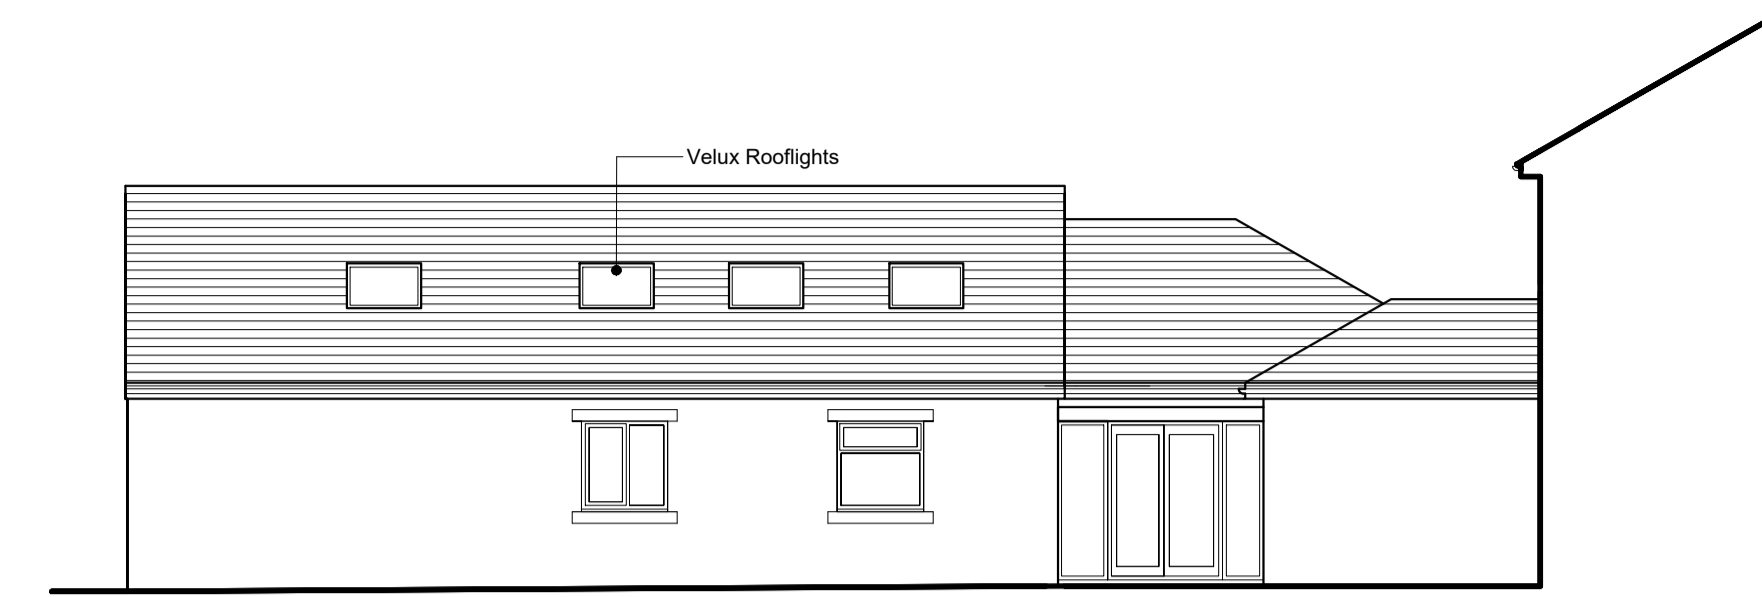


PROPOSED SOUTH WEST ELEVATION
Scale 1:100

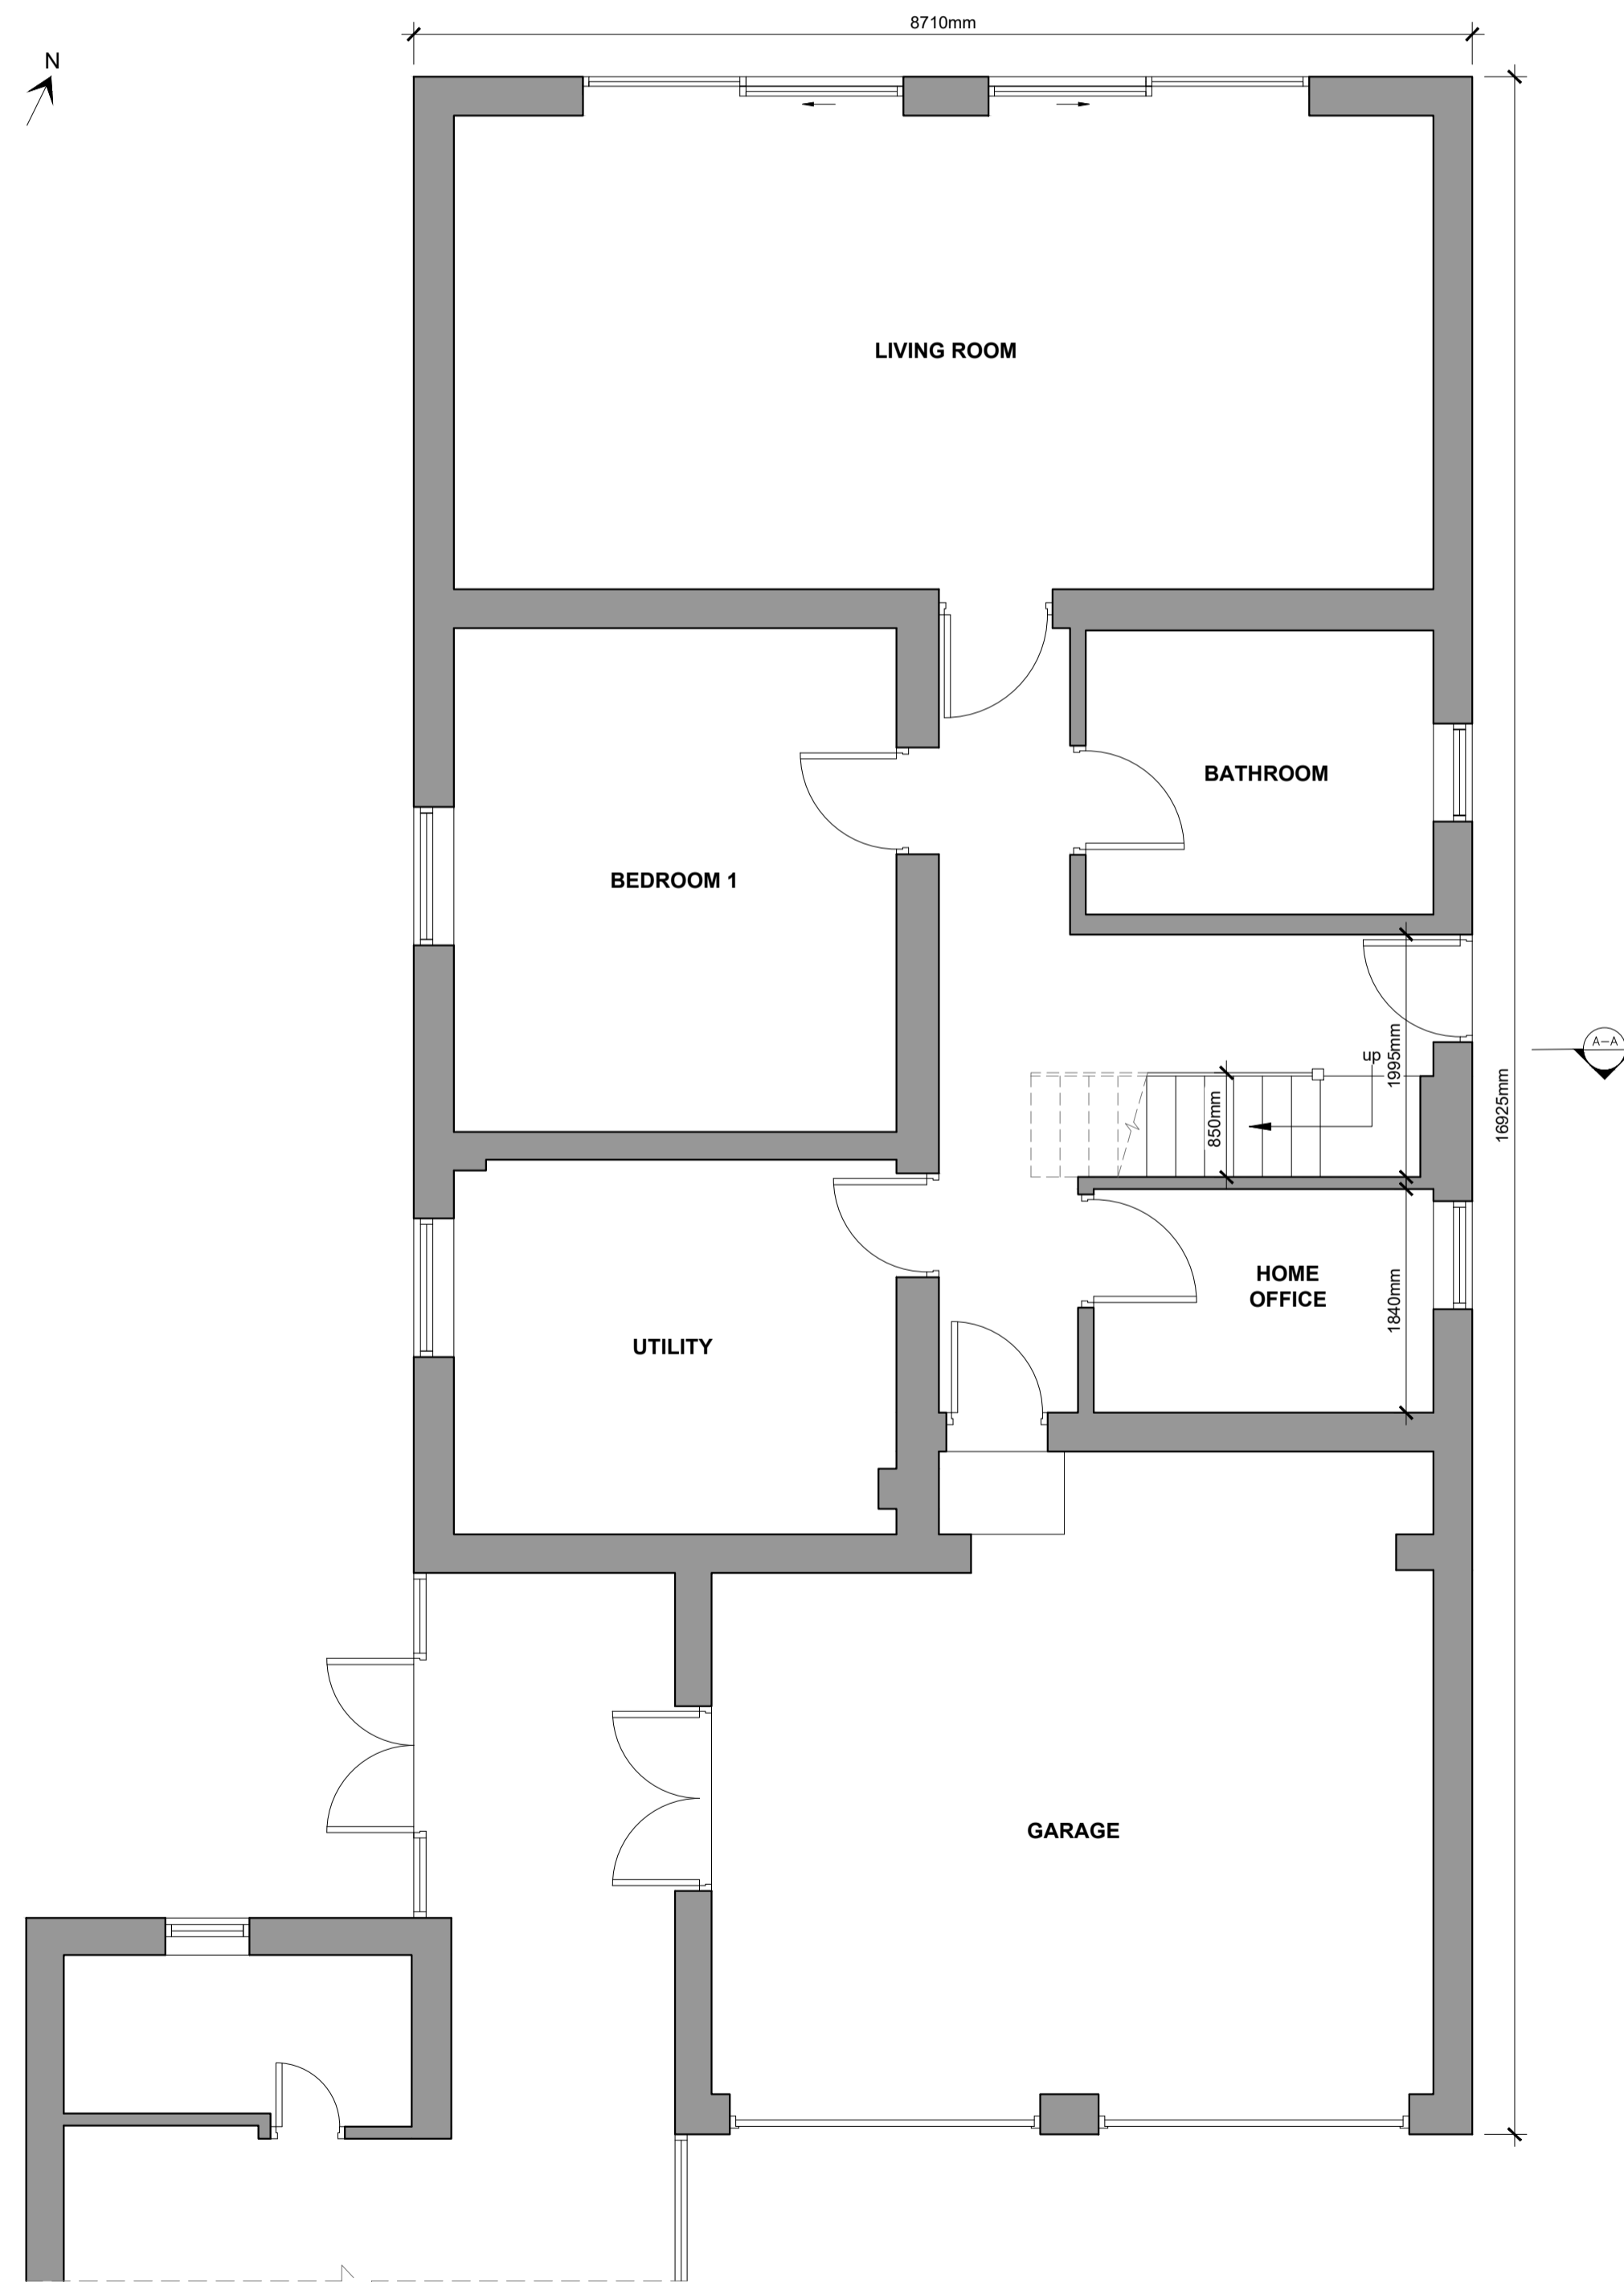

PROPOSED PART GROUND FLOOR PLAN (ANNEX)
Scale 1:50

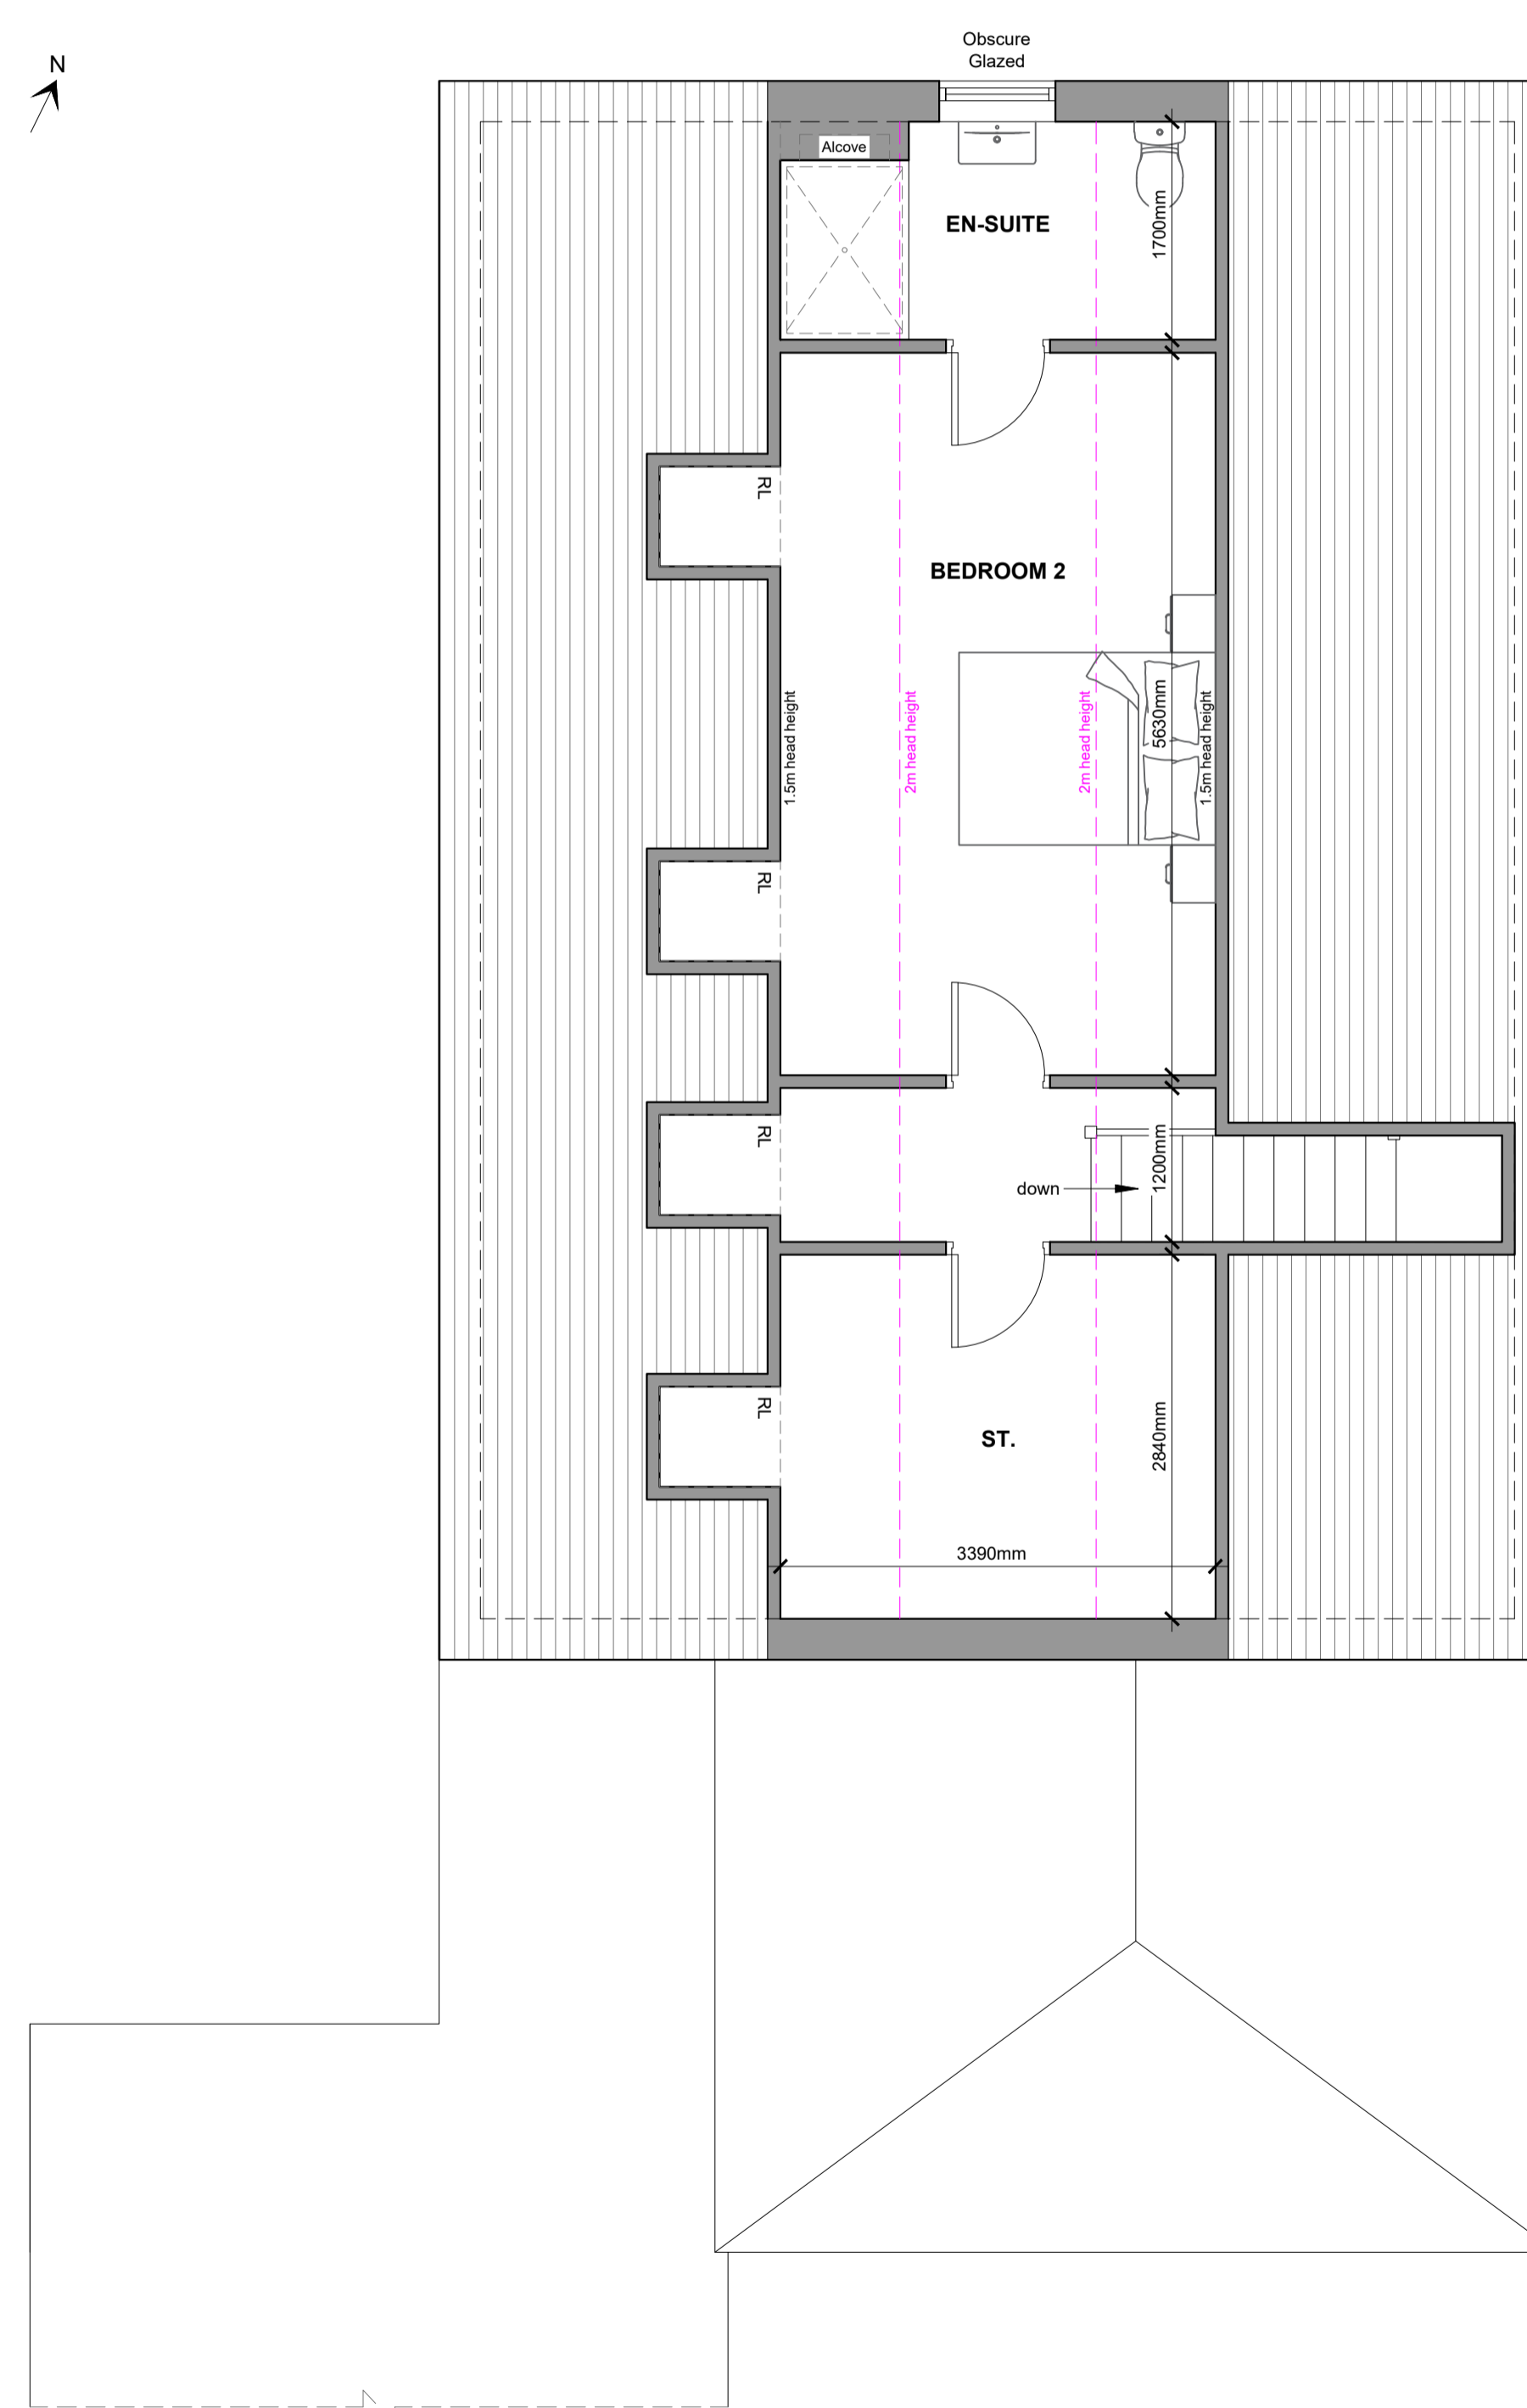

PROPOSED PART LOFT PLAN (ANNEX)
Scale 1:50

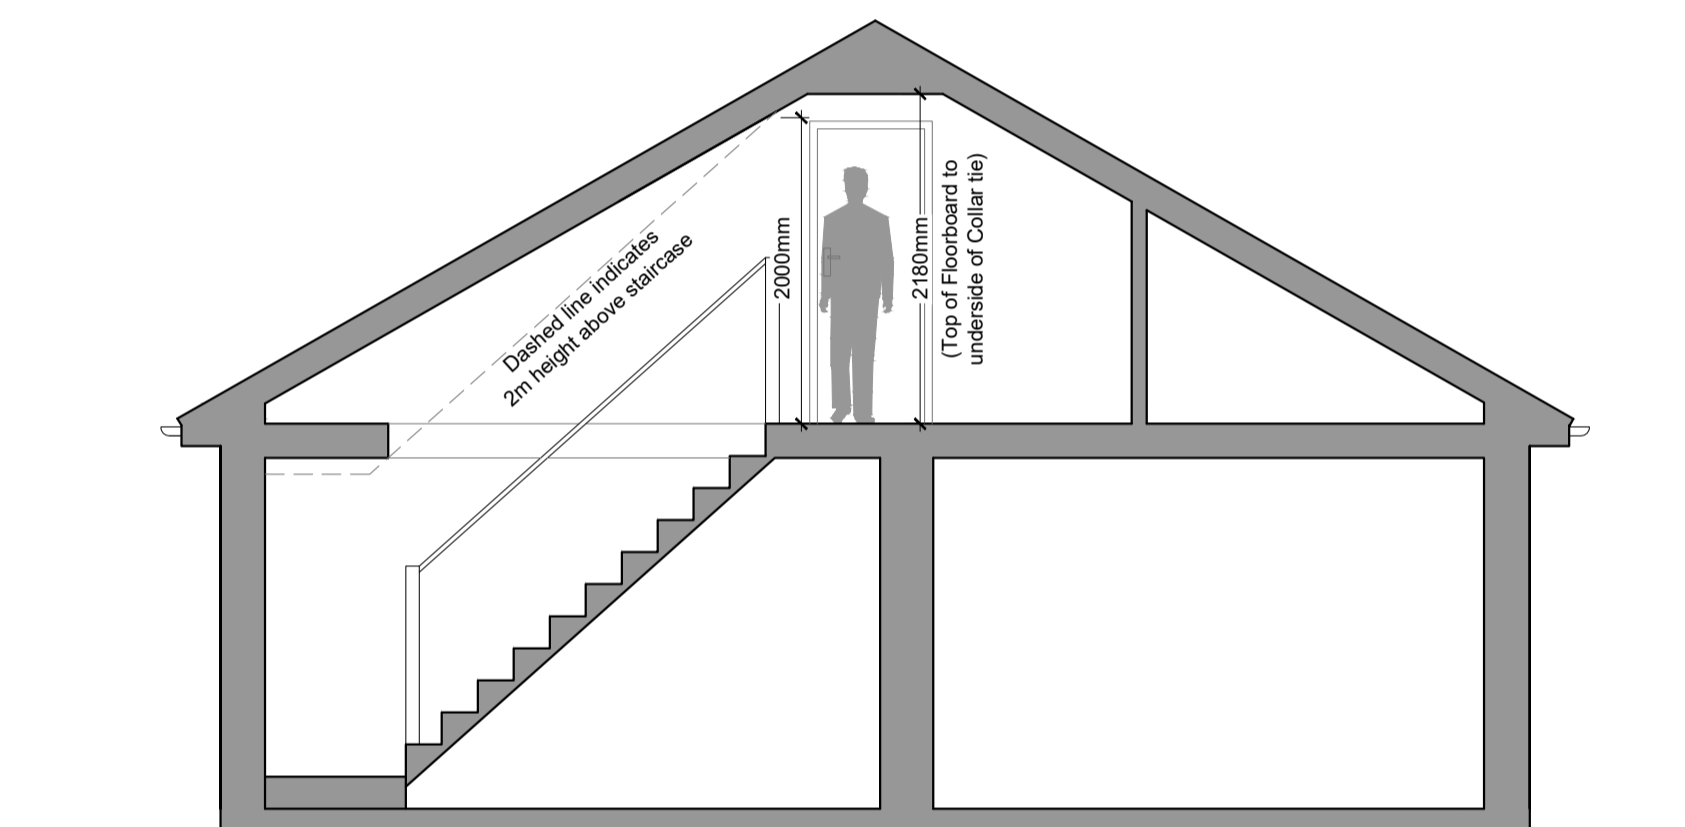

PROPOSED SECTION A-A
Scale 1:50