


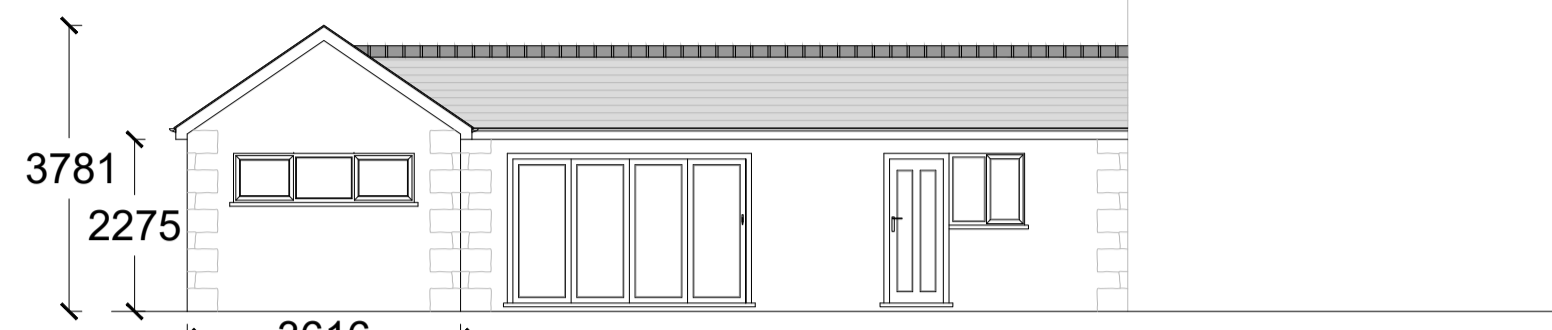

PROPOSED FRONT ELEVATION
SCALE 1:100




PROPOSED EXTENSION SIDE ELEVATION
SCALE 1:100






PROPOSED REAR ELEVATION
SCALE 1:100





PROPOSED SIDE ELEVATION
SCALE 1:100

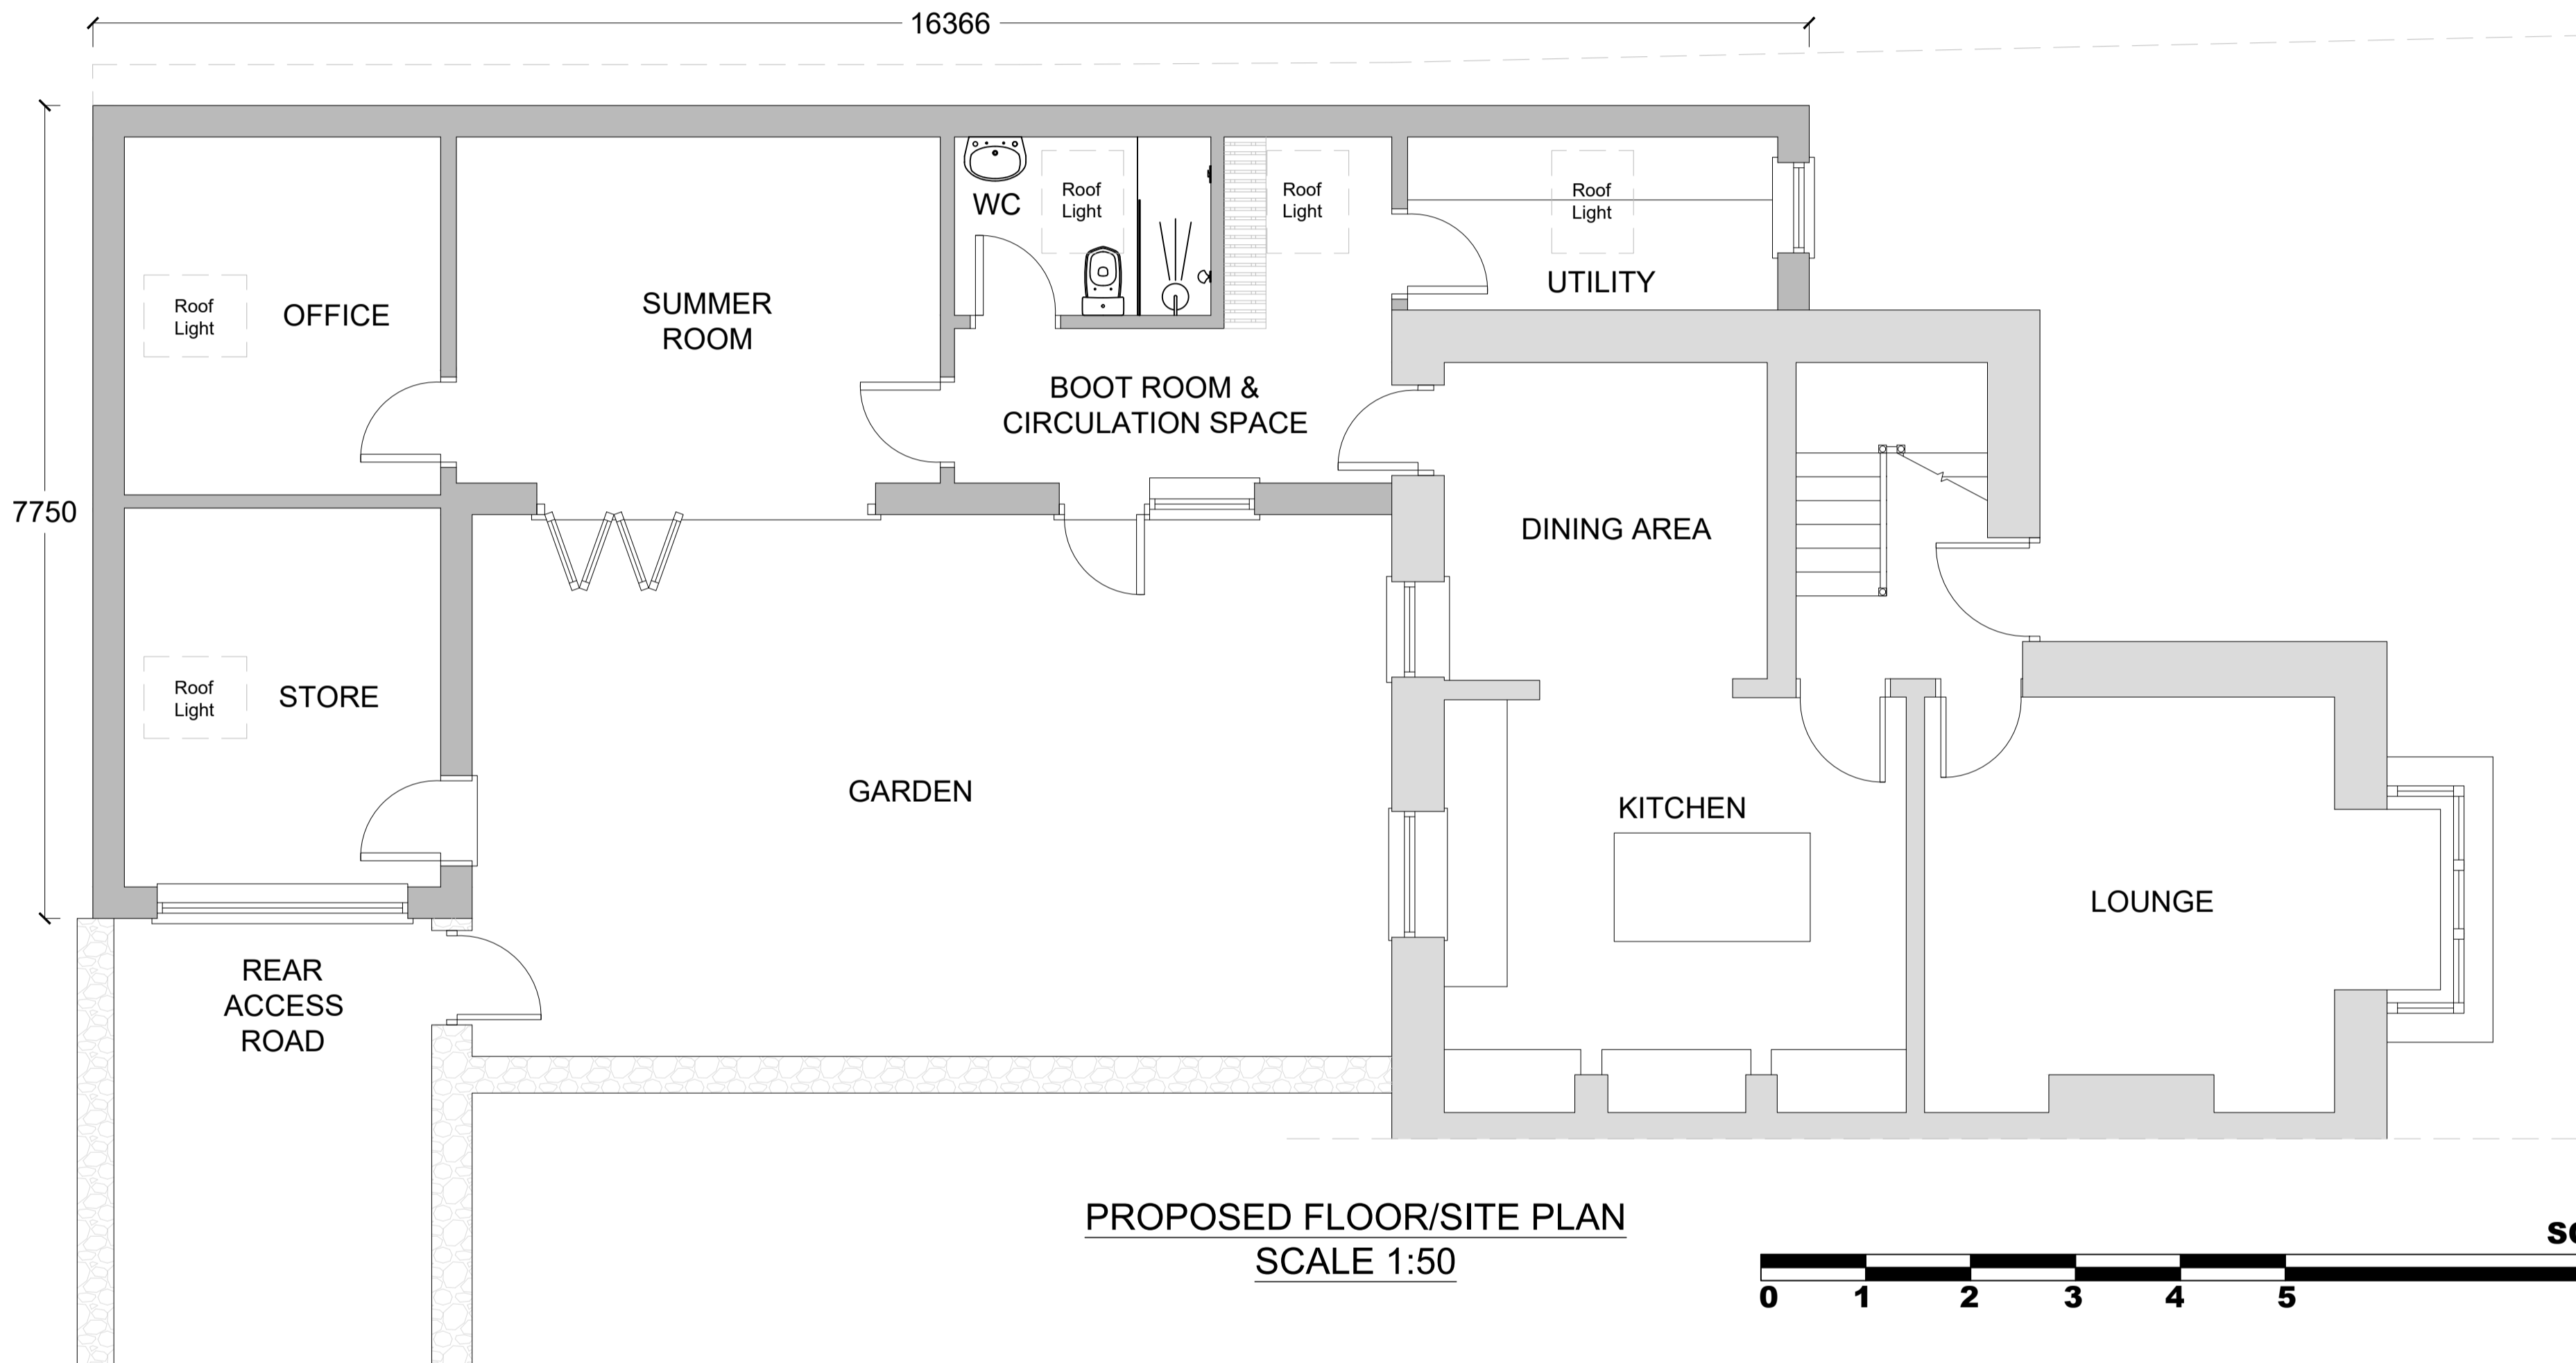

PROPOSED FLOOR/SITE PLAN
SCALE 1:50

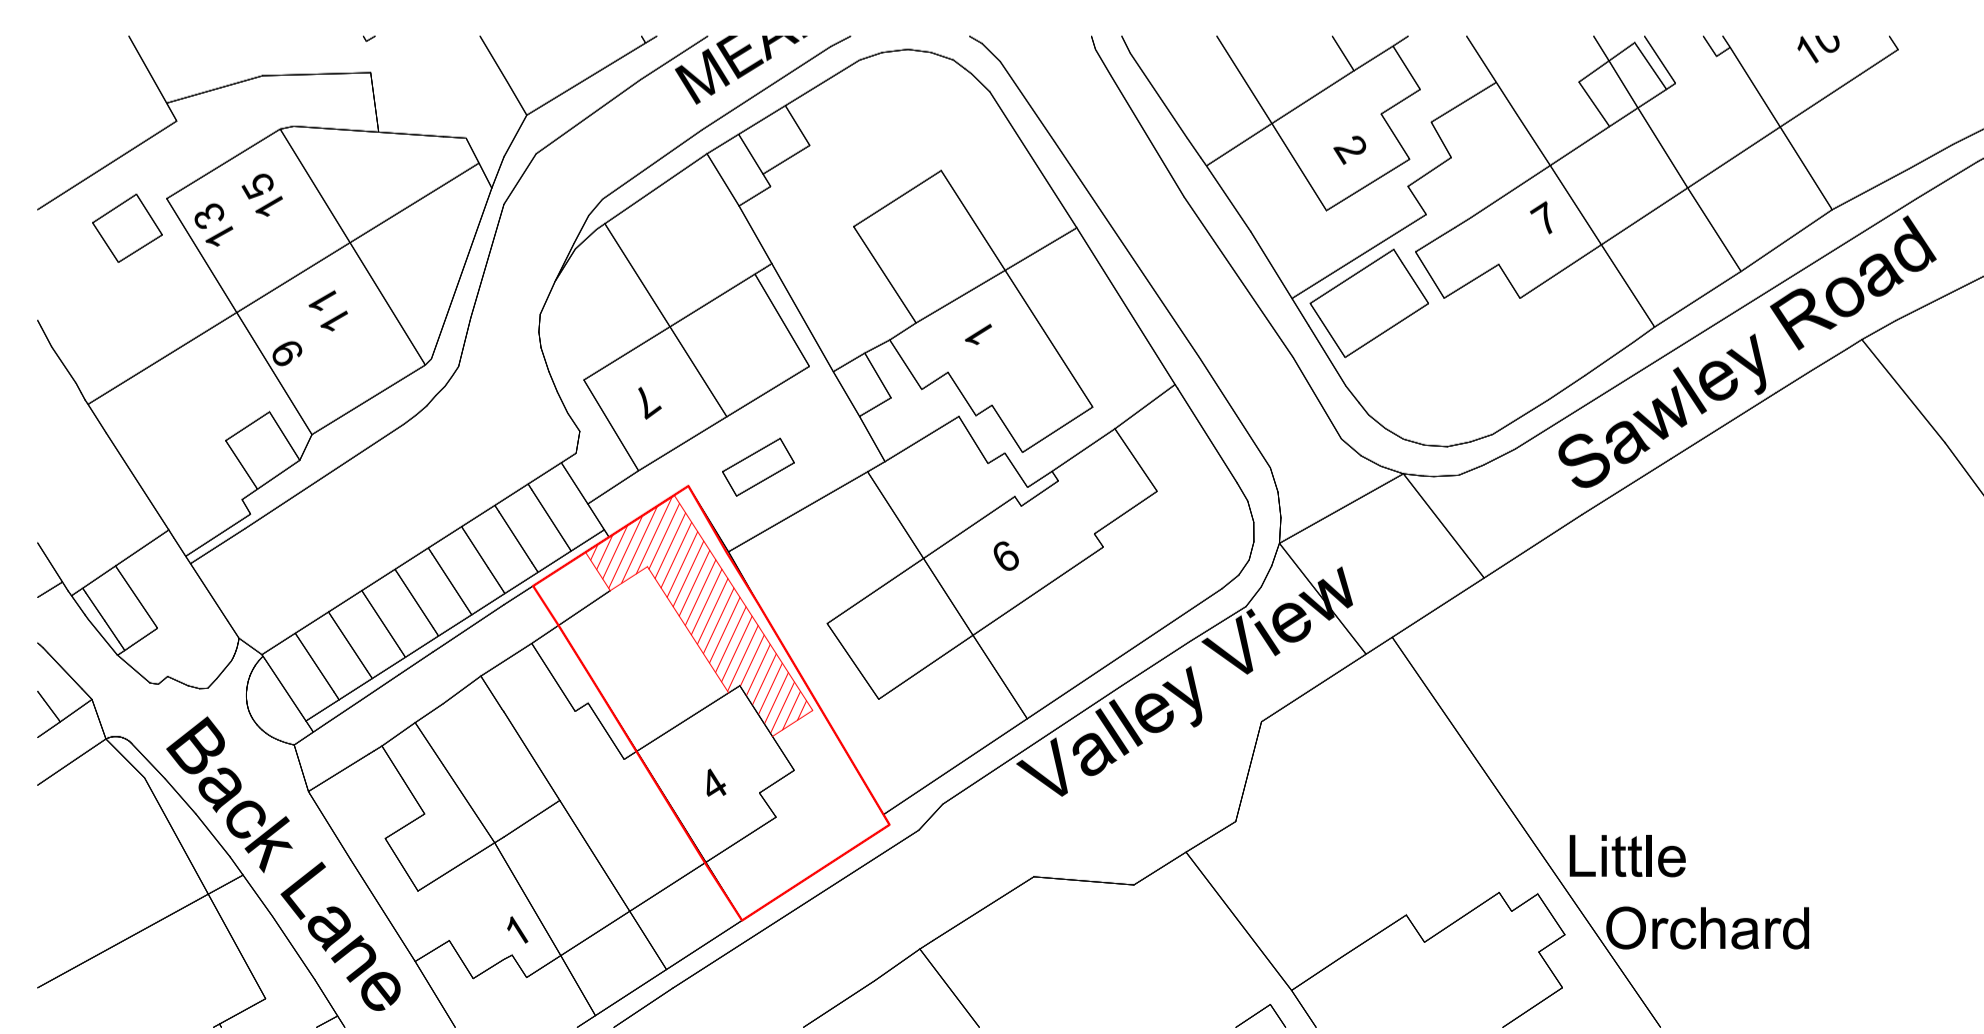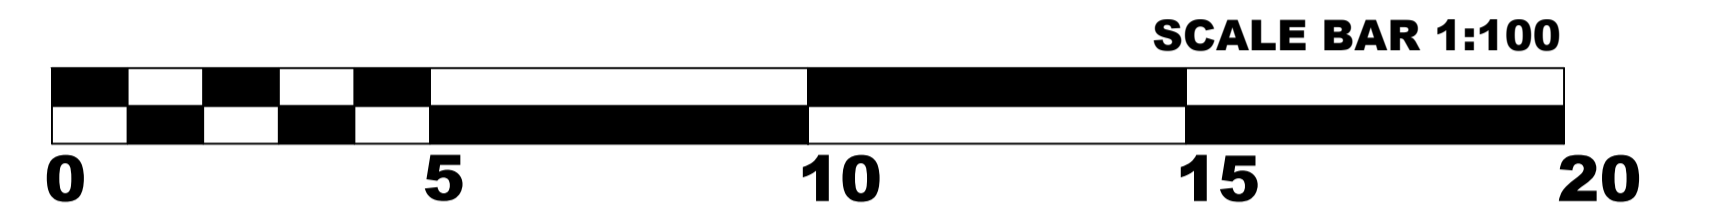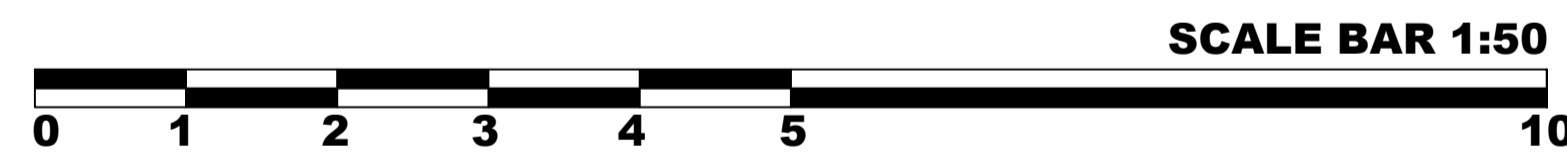

SITE PLAN
SCALE 1:500

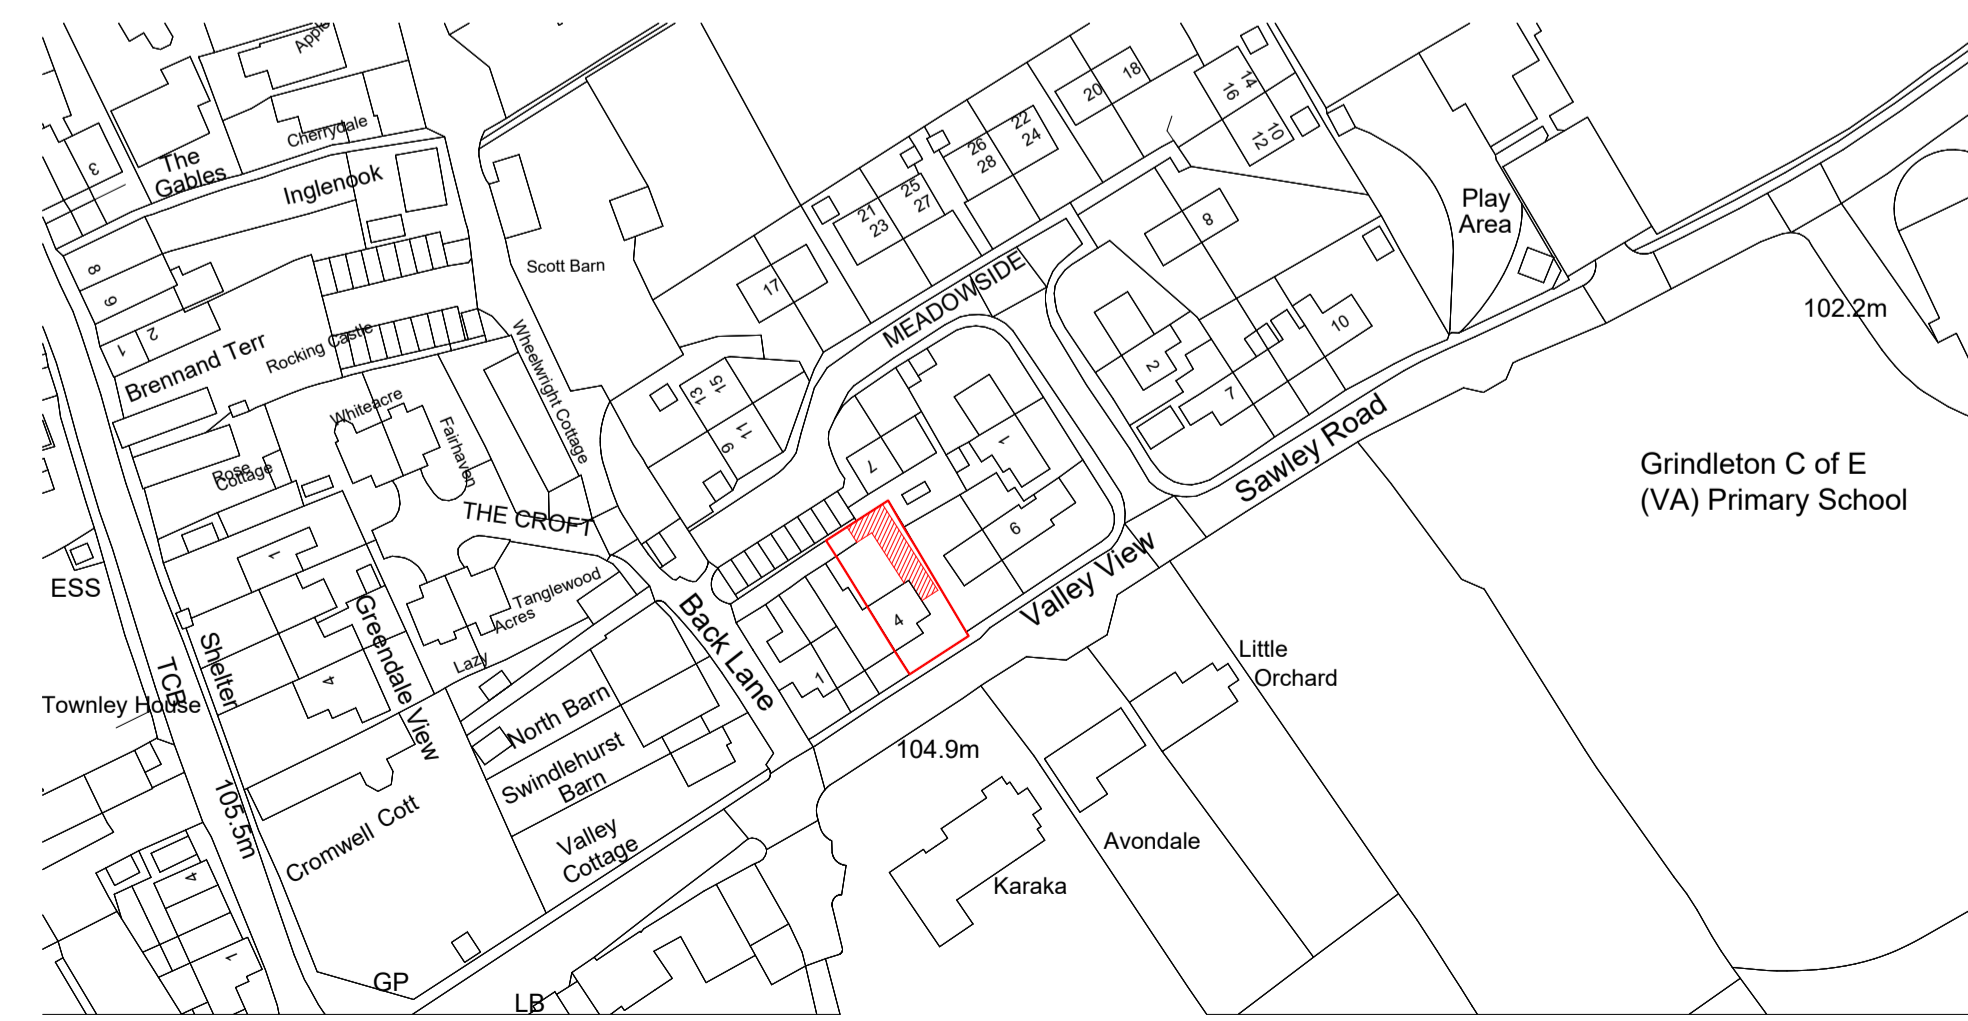 

LOCATION PLAN
SCALE 1:1250



Date	Title	Revision

Client Name and Address
Anna & Bartek Rosinski
 4 Valley View
 Grindleton
 Clitheroe
 BB7 4RP

Project Name and Site Address
Proposed Side & Rear Extension
 at 4 Valley View, Grindleton,
 Clitheroe

Title
Proposed Elevations, Floor Plan,
Site Plan & Location Plan

Date: **02/09/25** Ref: **ABPA-25-02**
 Scale: **AS SHOWN**
 Drawn By: **J Pascoe** Checked By: **S Pascoe**

inscope
on time, on budget

Inscope Project Consultants
 First Floor, PPSI,
 Sellers Street,
 Preston, PR1 5EU

t. 01772 591431
 e. info@inscopegroup.co.uk
 www.inscopegroup.co.uk