
 


|   |   |                    |                      |
|---|---|--------------------|----------------------|
| Client Name and Address<br>Anna & Bartek Rosinski<br>4 Valley View<br>Grindleton<br>Clitheroe<br>BB7 4RP | Project Name and Site Address<br>Proposed Side & Rear Extension at 4 Valley<br>View, Grindleton, Clitheroe | Date<br>15/03/2026 | Ref<br>ABPA-25-05    |
|   | Title<br>Proposed Site Plan                                                                                | Scale<br>1:1250    | Drawn By<br>J Pascoe |

# PROPOSED SITE PLAN

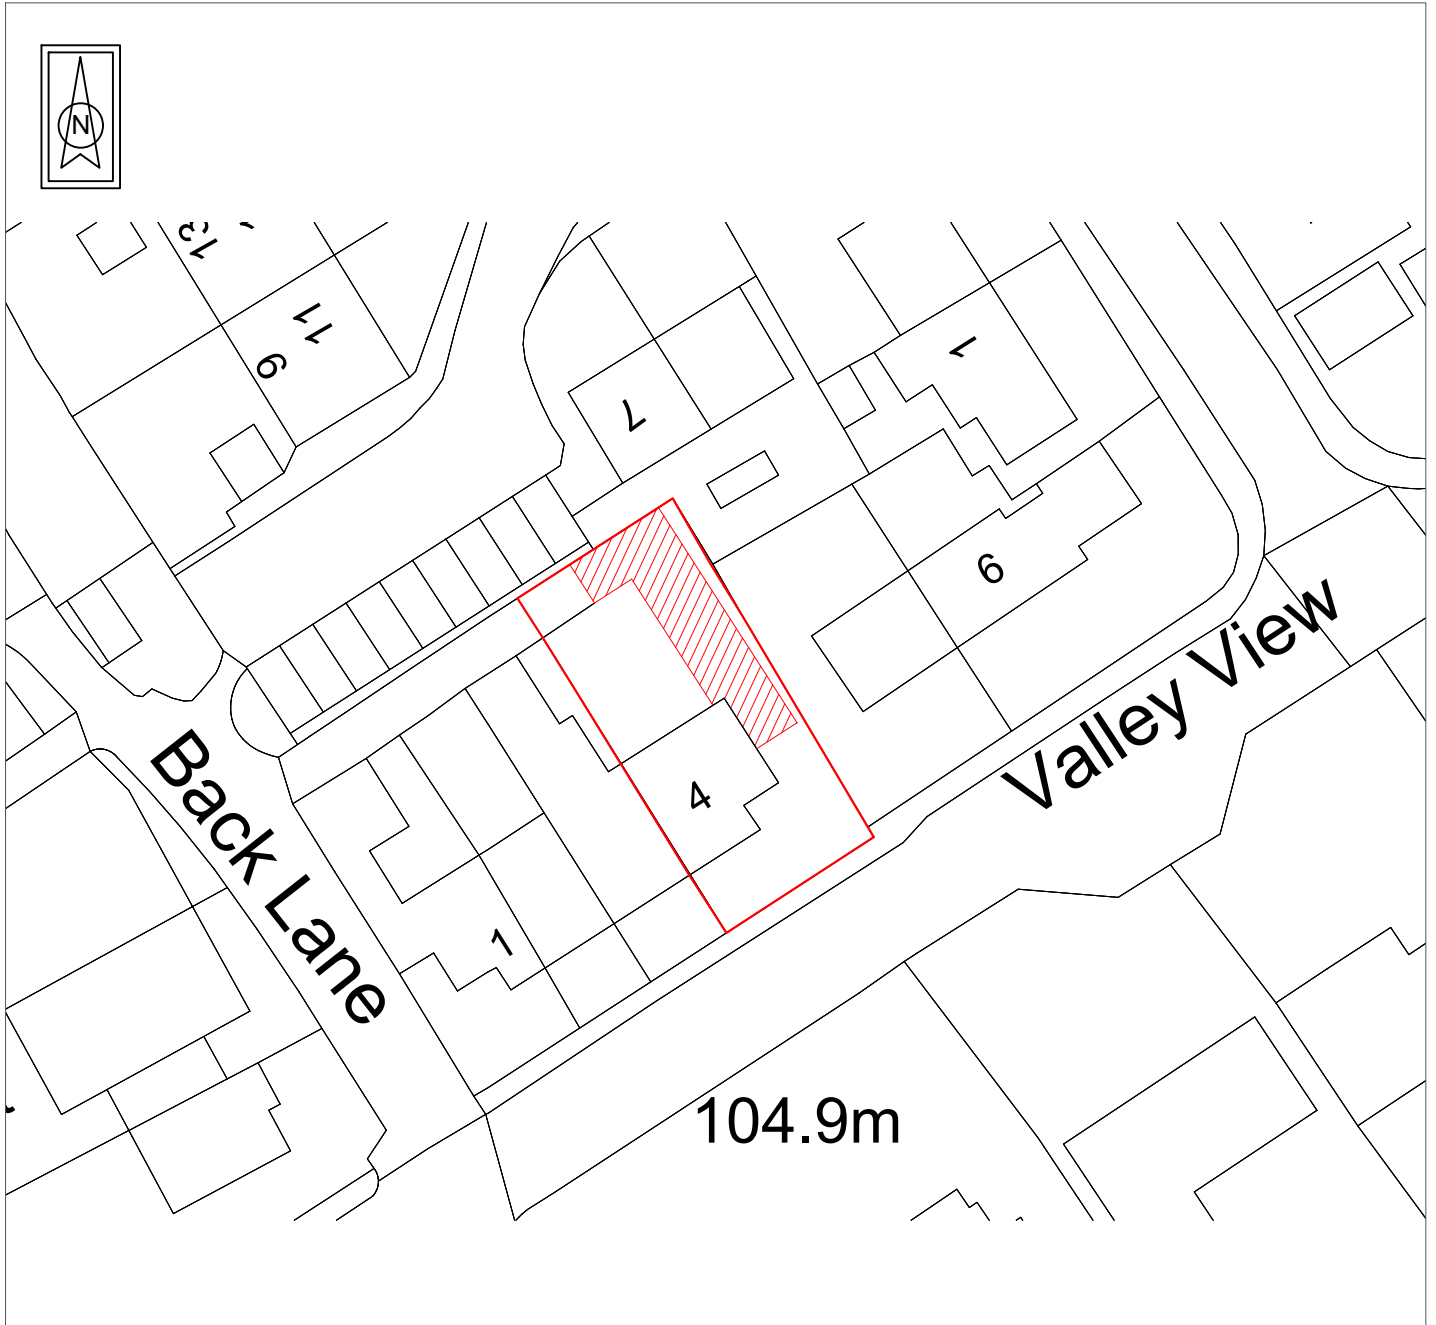

Inscope Project Consultants  
 First Floor, PPSI,  
 Sellers Street,  
 Preston, PR1 5EU